
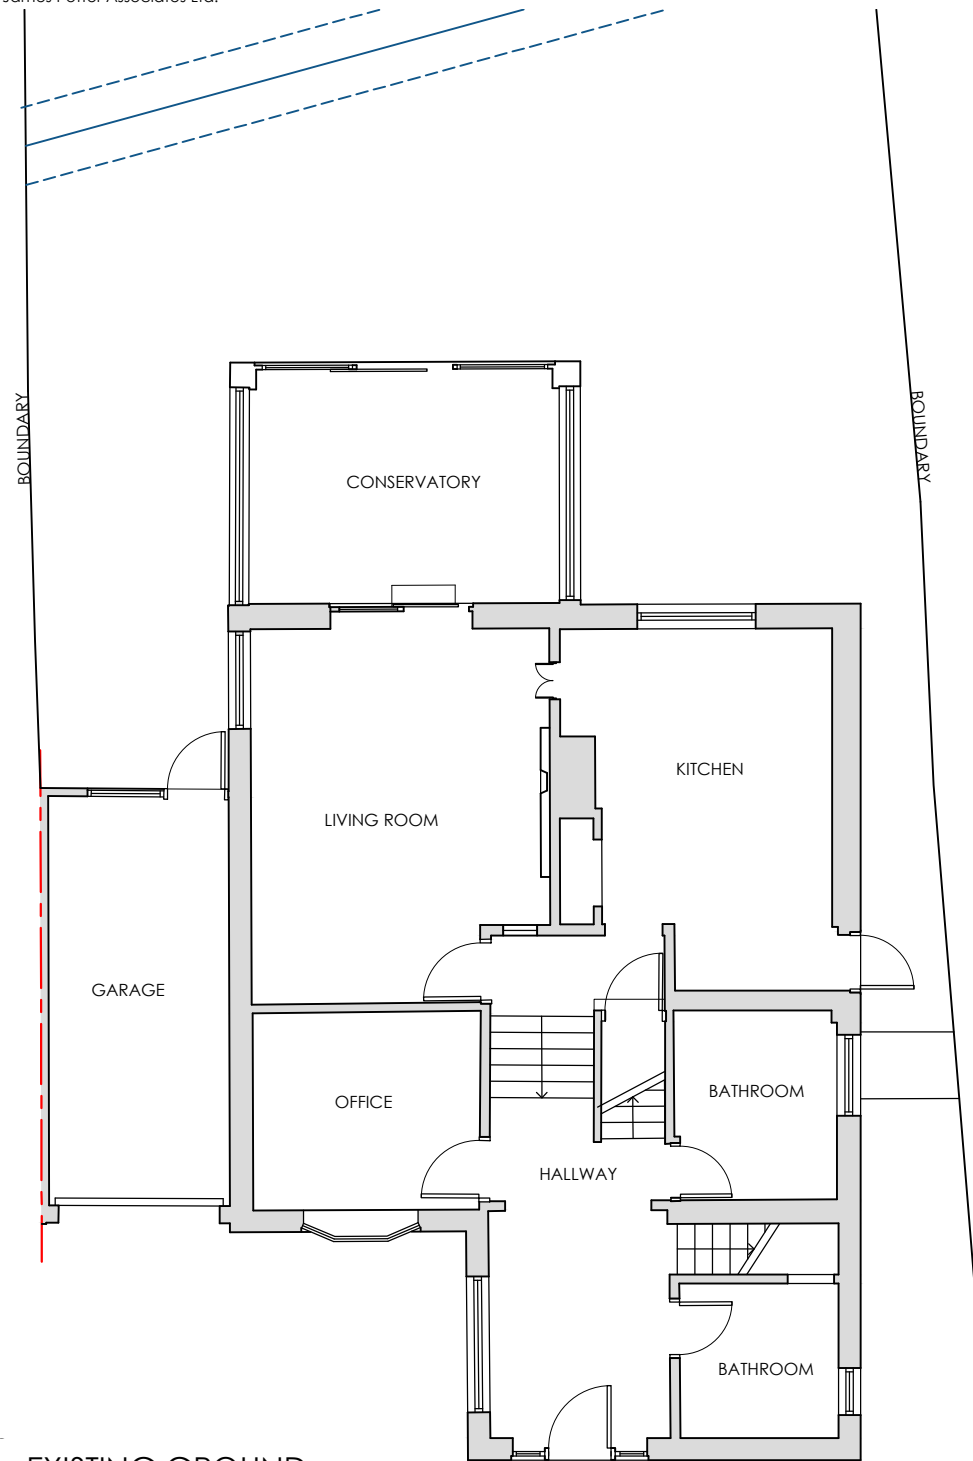


This drawing may be scaled with reference to the scale bar for planning application purposes only. Do not scale for any other purpose, use only annotated dimensions. All dimensions are to be checked by parties using the drawing, and any errors or omissions are to be reported to James Potter Associates Ltd.

Rev.	Date	Note	Author	Checked
-	dd/mm/yy	Note	XXX	XXX


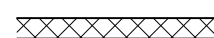
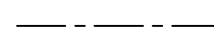
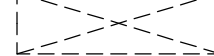



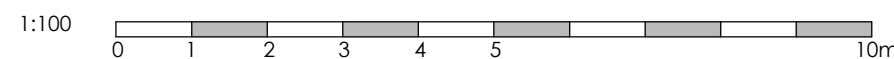
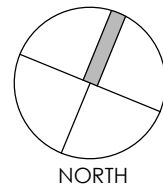
EXISTING GROUND FLOOR PLAN

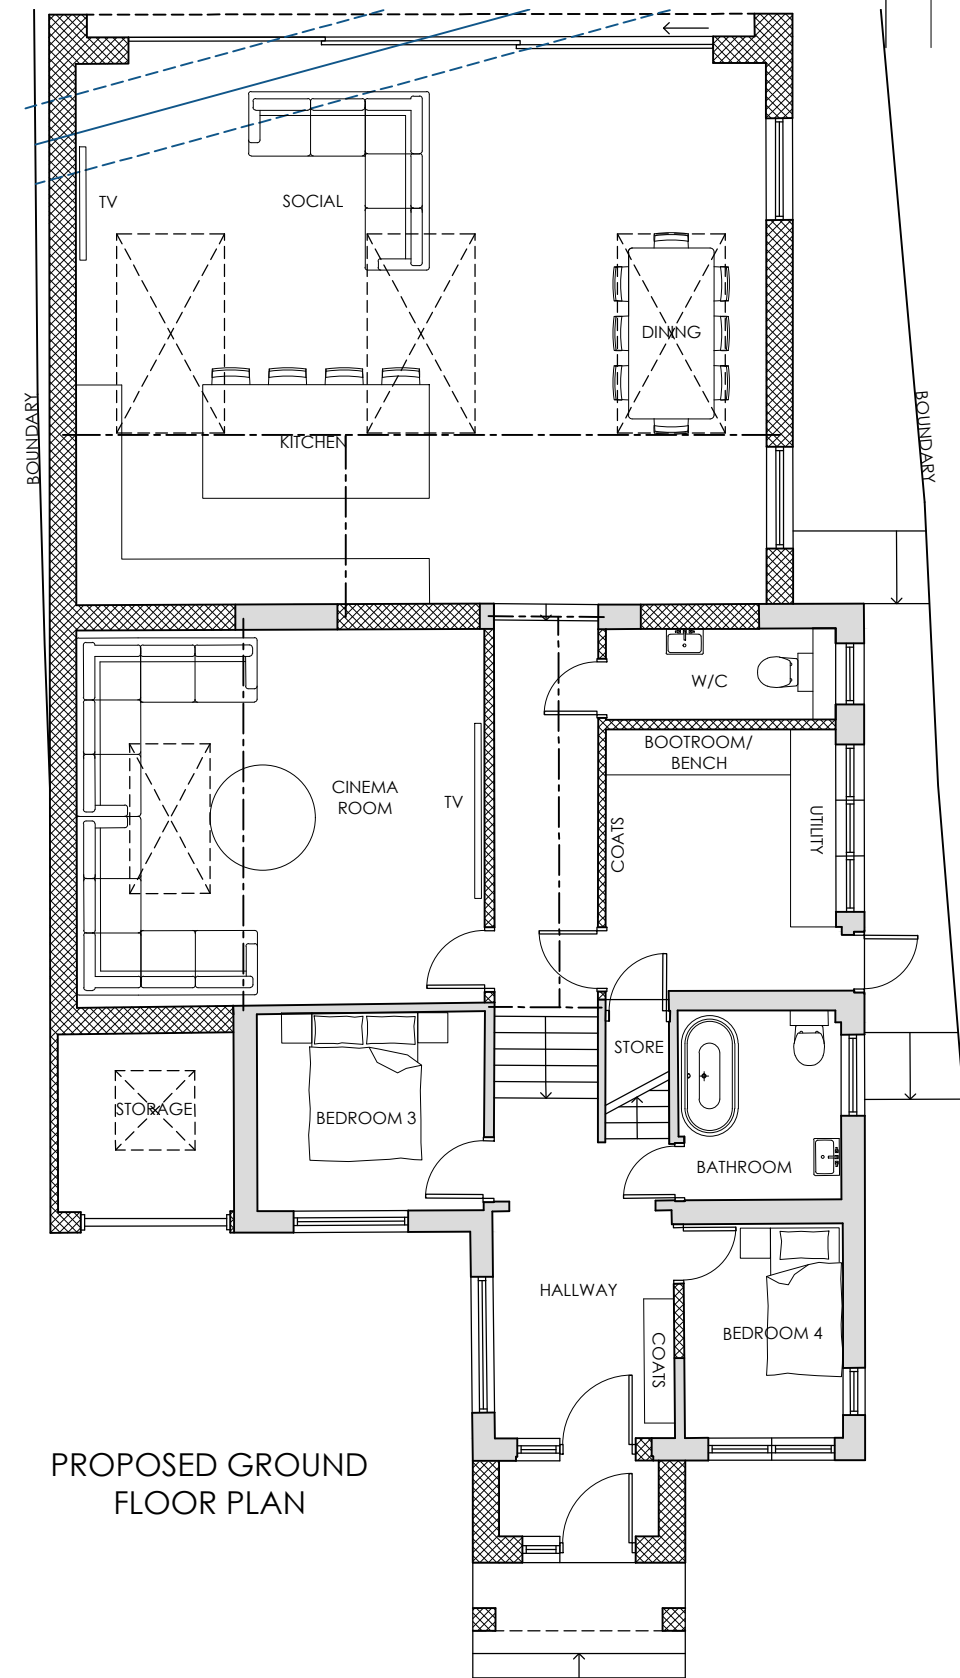


PROPOSED GROUND FLOOR PLAN

KEY

-  Existing walls / partitions
-  Proposed new walls / partitions
-  Proposed structural lintels & beams
-  Roof light above
-  Approximate pipe location and 500mm easement



Project	REAR/SIDE EXTENSIONS + LOFT CONV. 2 CRESTLAND CLOSE WATERLOOVILLE PO8 9AG	Drawing	GROUND FLOOR PLANS	
Client	MR PUDDICK	Job-Dwg Number	23007-PL-002	Rev. -
Status	PLANNING	 www.jpa.design JPA - PORTSMOUTH 117 Highland Road, Southsea, Portsmouth, PO4 9DD t. +44(0)2394 002 897		
Scale	1:100			
Author	BR	Checked	RH	Date 03/11/2023