


This drawing may be scaled with reference to the scale bar for planning application purposes only. Do not scale for any other purpose, use only annotated dimensions. All dimensions are to be checked by parties using the drawing, and any errors or omissions are to be reported to James Potter Associates Ltd.


Rev.	Date	Note	Author	Checked
-	dd/mm/yy	Note	XXX	XXX

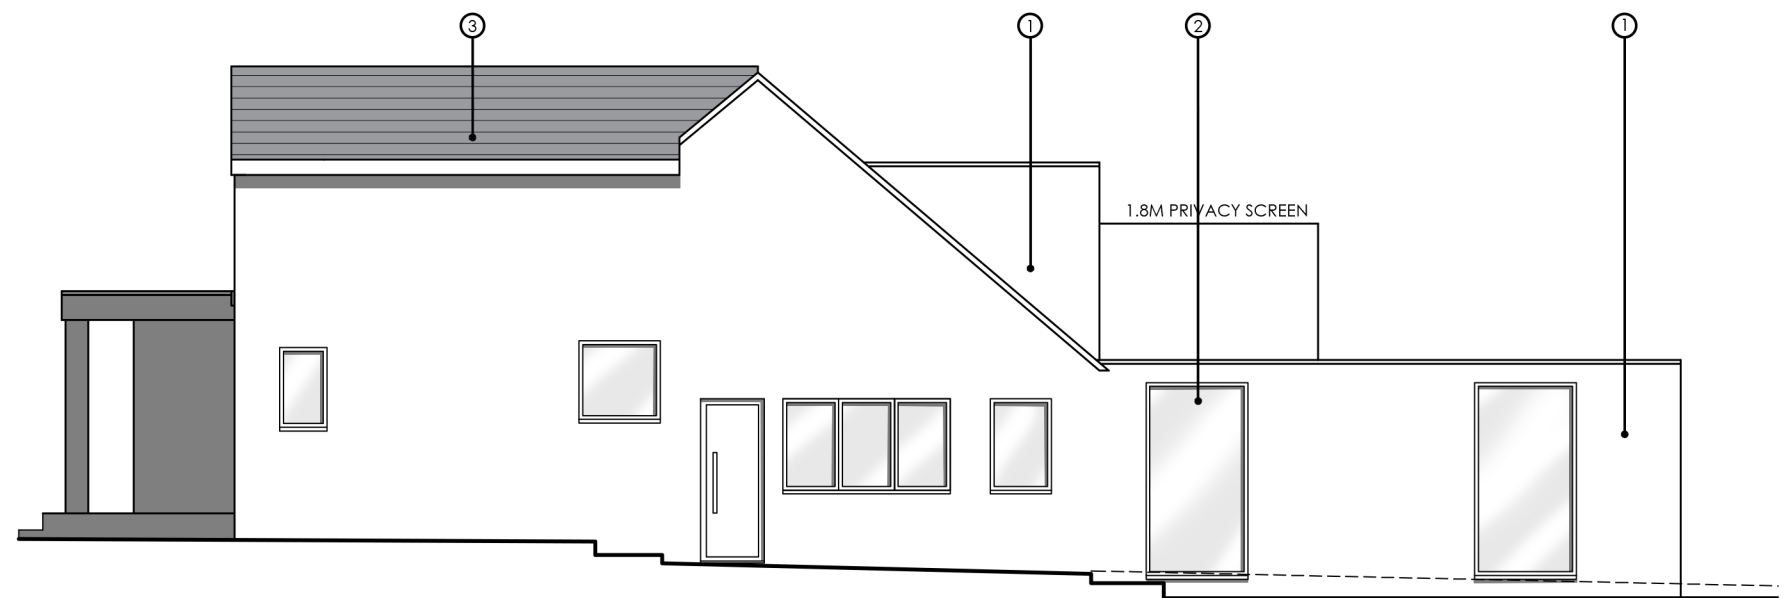


PROPOSED SOUTH EAST ELEVATION



PROPOSED NORTH EAST ELEVATION

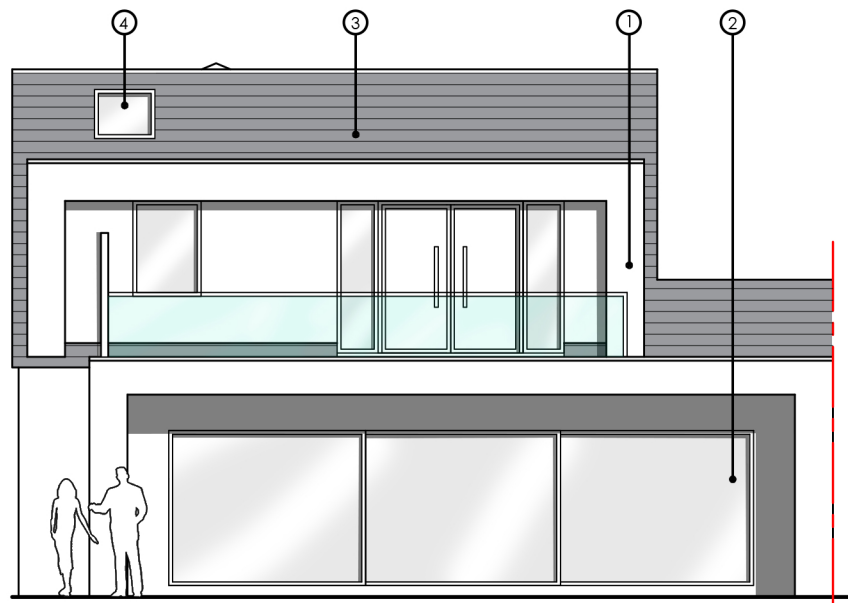

PROPOSED NORTH WEST ELEVATION

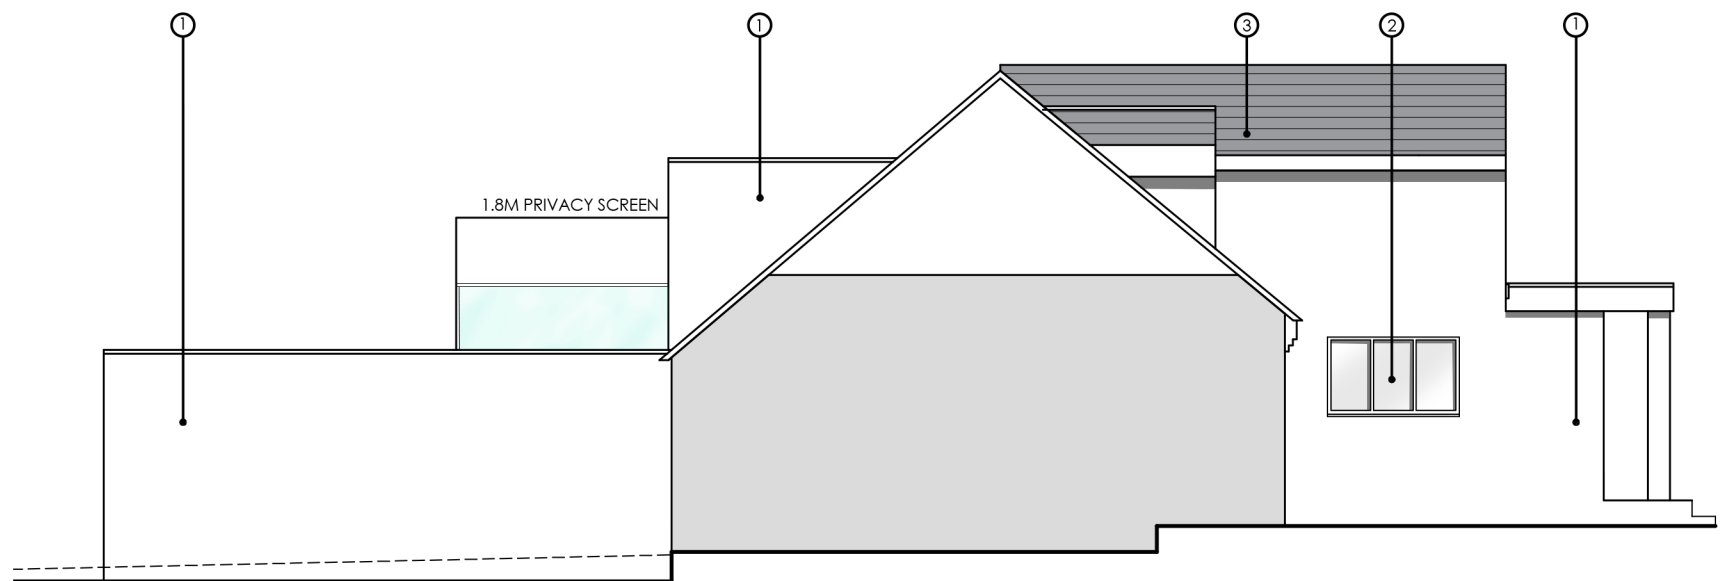


PROPOSED SOUTH WEST ELEVATION


KEY

- Existing floor level
- Proposed floor level

MATERIALS KEY

1. OFF WHITE RENDER (OR SIMILAR)
2. POWDER COATED ALUMINIUM GLAZING
3. SLATE ROOF TILES (OR SIMILAR)
4. ROOF LIGHT

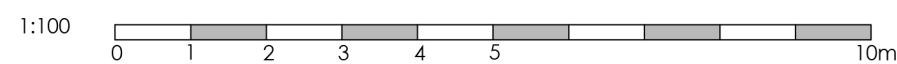

Project	REAR/SIDE EXTENSIONS + LOFT CONV. 2 CRESTLAND CLOSE WATERLOOVILLE PO8 9AG	Drawing	PROPOSED ELEVATIONS	
Client	MR PUDDICK	Job-Dwg Number	23007-PL-005	Rev. -
Status	PLANNING	 JAMES POTTER ASSOCIATES www.jpa.design JPA - PORTSMOUTH 117 Highland Road, Southsea, Portsmouth, PO4 9DD t. +44(0)2394 002 897		
Scale	1:100			
Author	BR	Checked	RH	Date 03/11/2023