

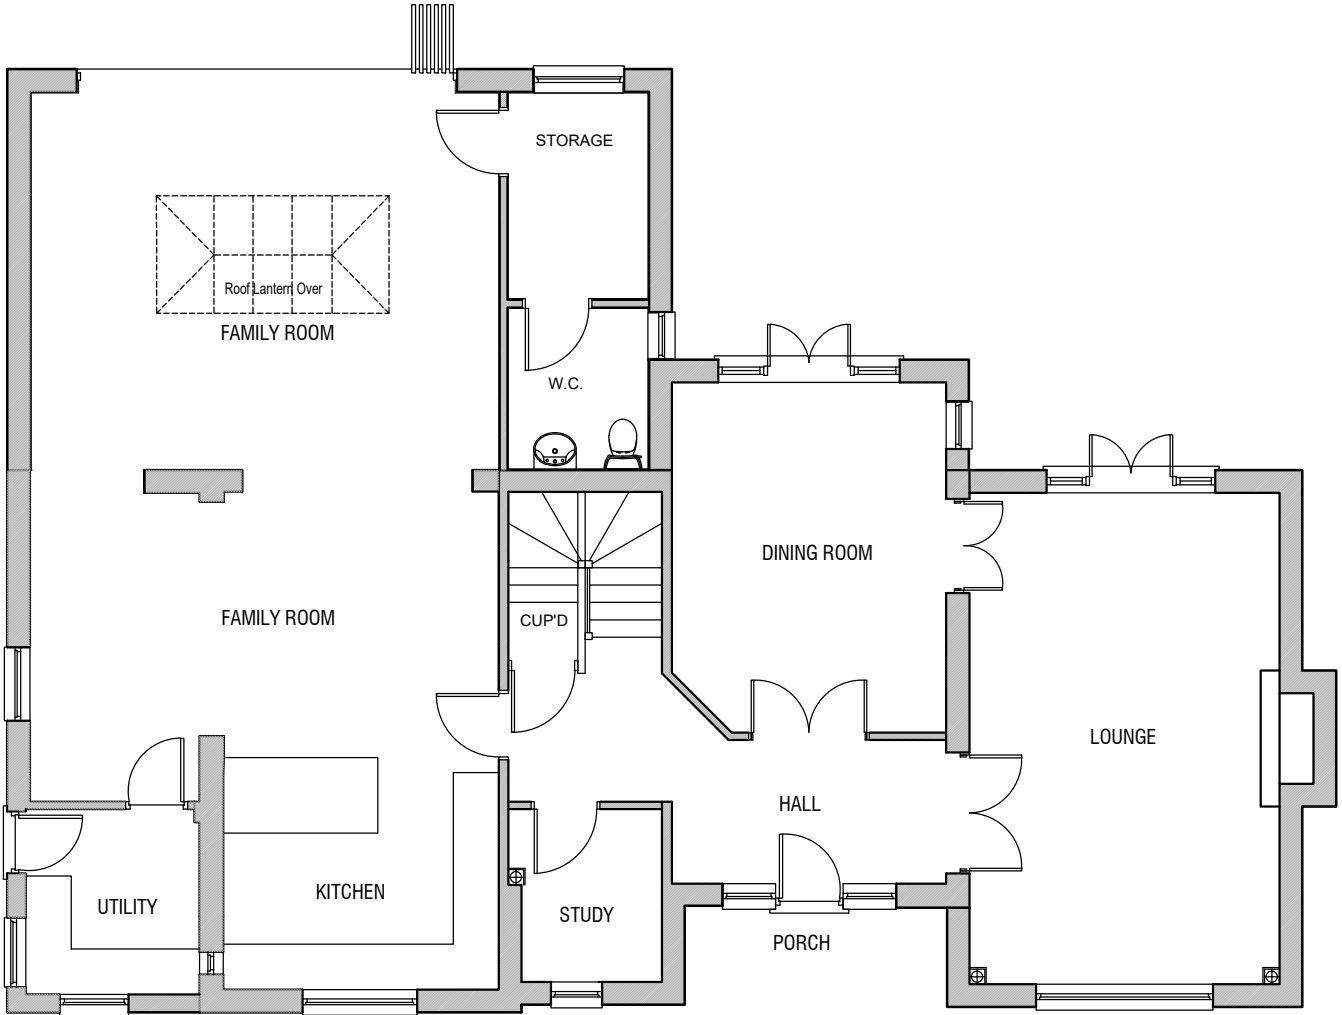


SCALE 1:100 @A3

NOTE:
 THIS DRAWING IS FOR PLANNING PURPOSES ONLY
 THIS DRAWING IS BASED UPON SURVEY INFORMATION
 DRAWN BY OTHERS.
 ALL CRITICAL DIMENSIONS TO BE CHECKED ON SITE.

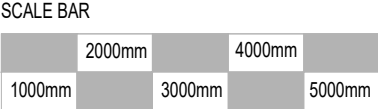

GROUND FLOOR PLAN AS EXISTING

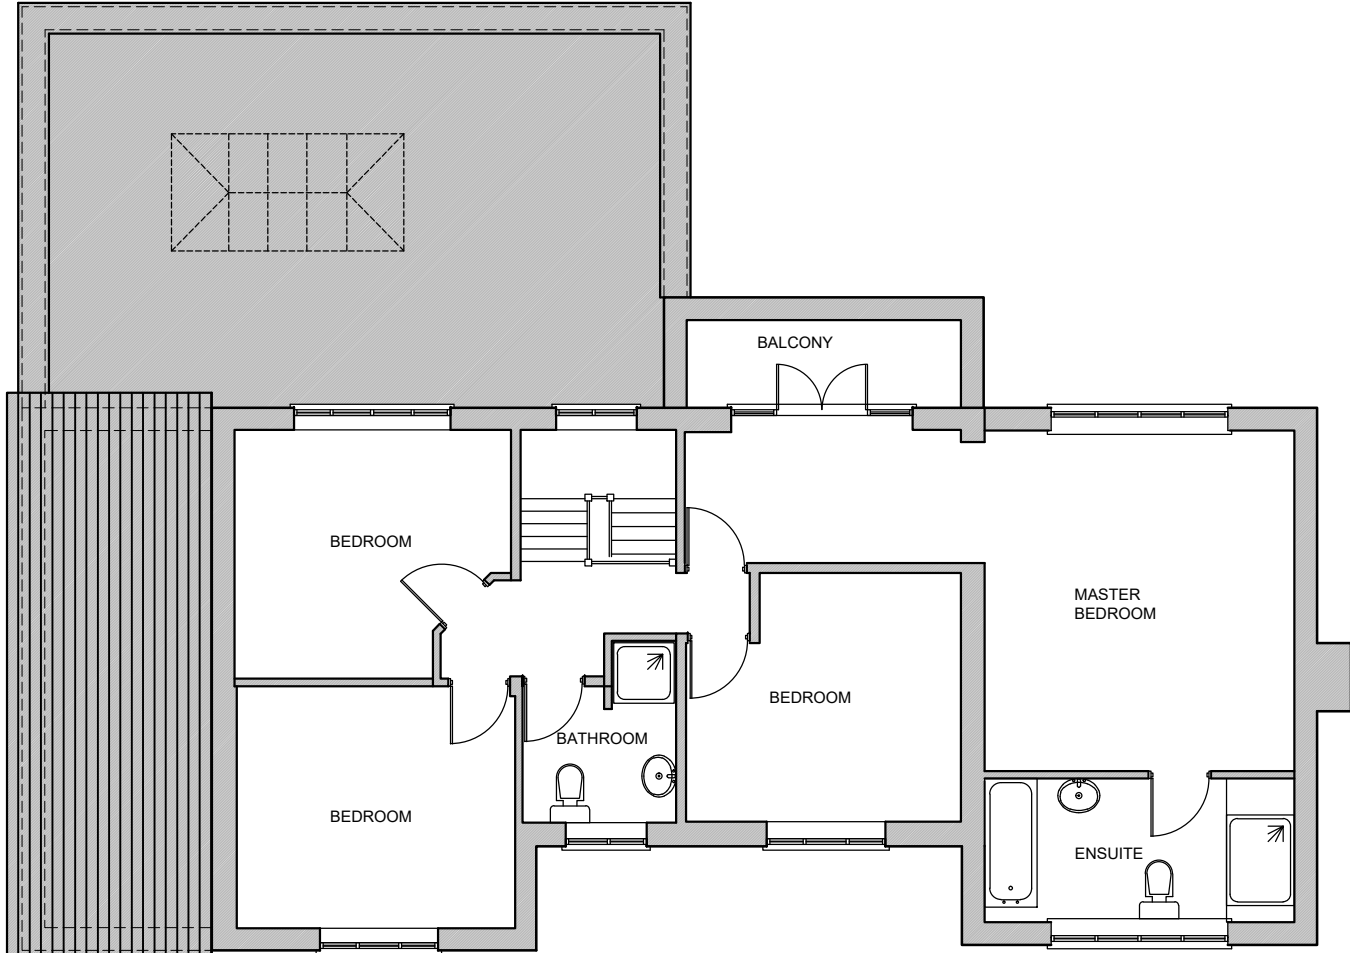

FIRST FLOOR PLAN AS EXISTING

Client
 MR & MRS DE VIVO

Project Address
 KILRUSH, PHILPOT LANE, CHOBHAM,
 WOKING, SURREY, GU24 8AP

Drawing Title
 GROUND & FIRST FLOOR
 PLANS AS EXISTING

Project Description
 NEW FIRST FLOOR
 SIDE EXTENSION KILRUSH, PHILPOT
 LANE, CHOBHAM.

Rev.	Date	Description	Drawn	Checked
	Scale 1:100		Drawn GDP	Author GDP
	Date OCT 23			Drawing Status
	Drg.No CDA-128-041		Rev. _	PLANNING



1A Chobham Road,
 Woking, Surrey
 GU24 6HX
 T: 01483 766 966
 F: 01483 766 966
 E: enquiries@conceptual-design.co.uk
 W: www.conceptual-design.co.uk