


© Crown Copyright and database rights (2023) Ordnance Survey 0100031673



EXISTING LOCATION PLAN 1:1250

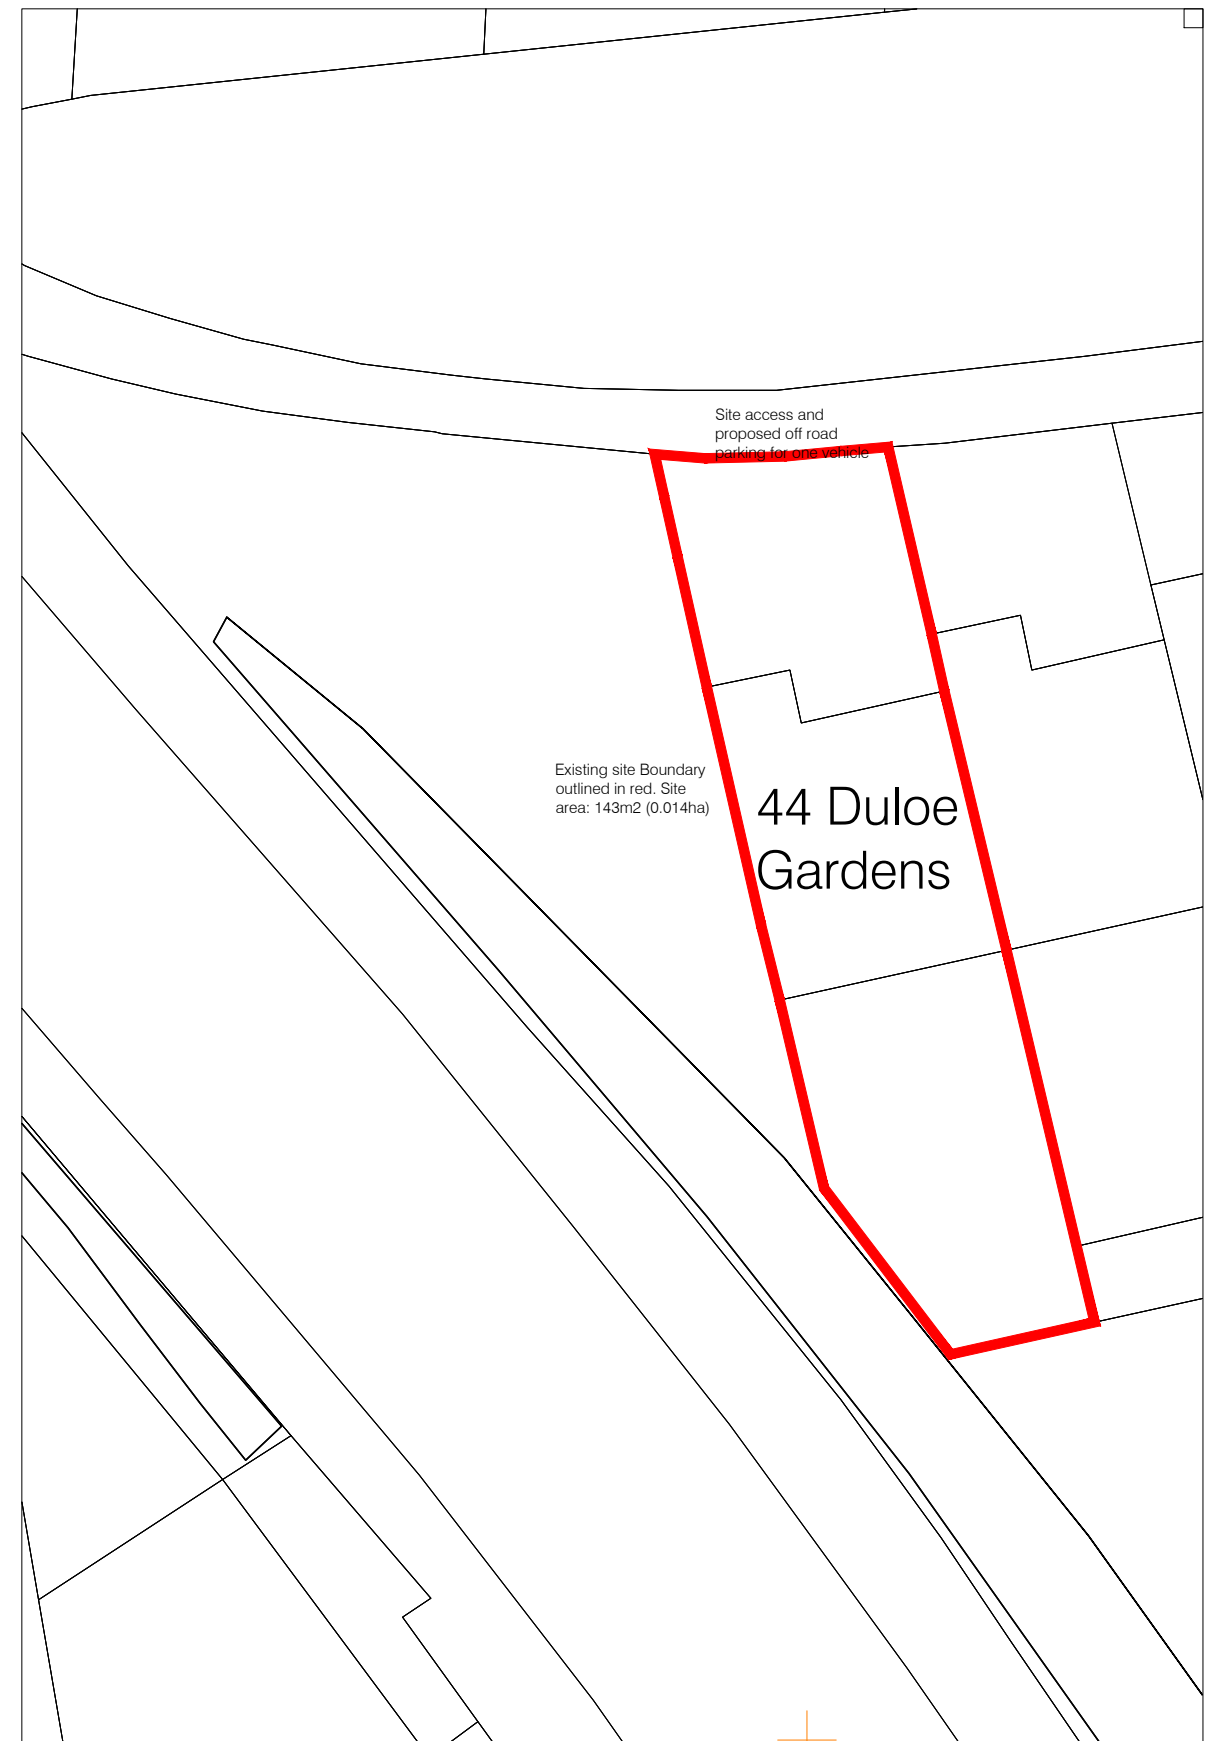

Existing site Boundary outlined in red. Site area: 143m² (0.014ha)

44 Duloe Gardens

EXISTING SITE PLAN 1:200

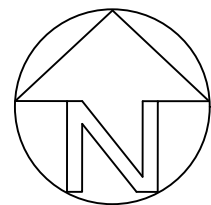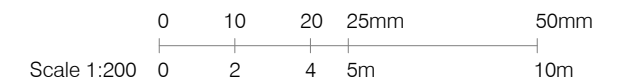

Nigel Rockley Architecture

1, Furnells Close, Raunds, Northants. NN9 6LJ
 Mobile: 07949 406015
 Email: nigel.rockley@icloud.com
 Web: www.nigelrockleyarchitecture.co.uk

Title:

**PROPOSED NEW VEHICLE OFF ROAD
 PARKING TO 44 DULOE GARDENS
 PLYMOUTH**

Client:

MR. & MRS. J. KELLY

Drawing:

EXISTING SITE PLANS

Drawing No:

01

Revisions:

Date:

DECEMBER 2023

Scale:

1:200 @ A3

Construction (Design & Management) Regulations CDM 2015:
 The above regulations apply to this project and the client MUST implement these regulations, or nominate the Contractor in writing to carry out the requirement to provide the Construction Phase Health & Safety Plan.

For planning Purposes only.
 All dimensions to be verified on site.
 All working dimensions to be taken from site.
 All copyright reserved.