





FRONT ELEVATION



SIDE ELEVATION

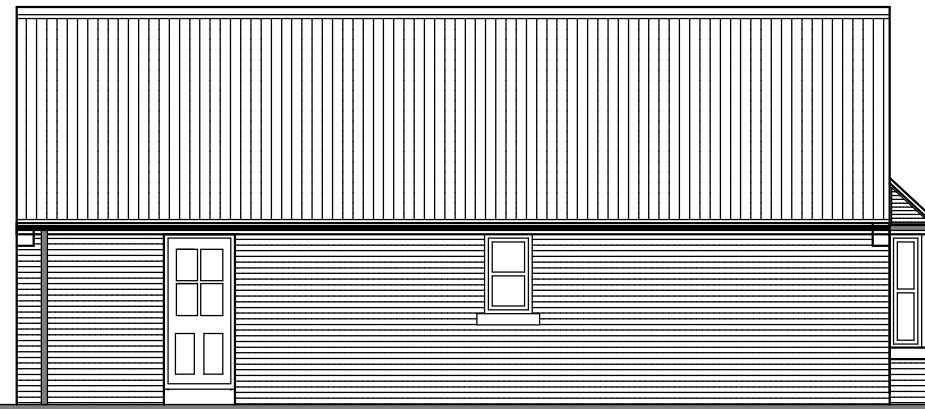

REAR ELEVATION

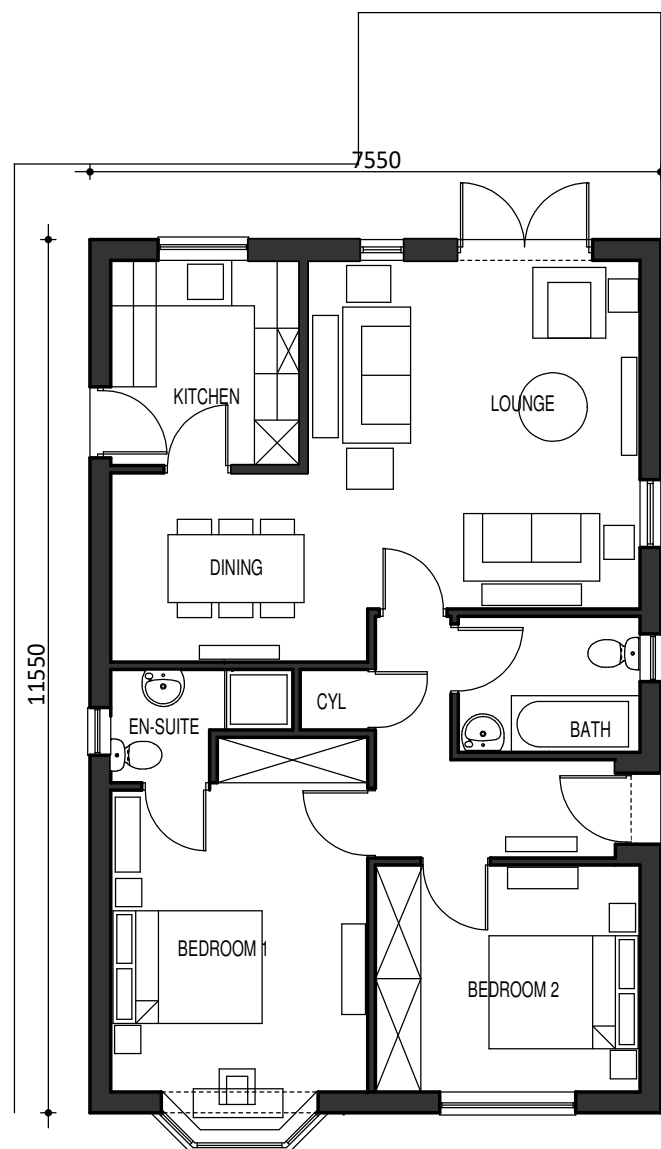


FLOOR PLAN


2 BEDROOM DETACHED BUNGALOW 77.50 M2 / 834 SQ FT



SIDE ELEVATION

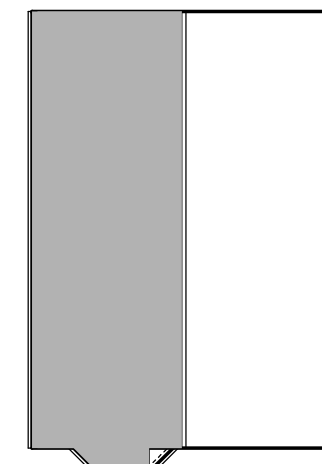

ROOF PLAN 1:200

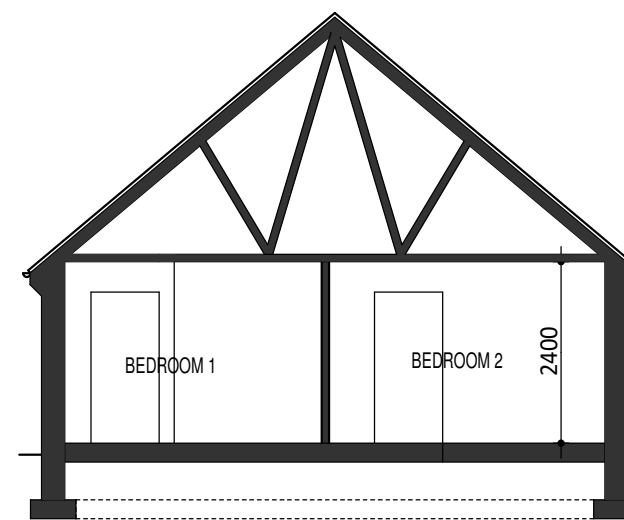

SECTION

REVISIONS

CLIENT HURD HOMES

DRAWING TITLE PLANNING DRAWING

PROJECT: PROPOSED RESIDENTIAL DEVELOPMENT OFF ABBEY LANE PRESTON HULL HU12 8TYA

DRAWING No. TYPE B 834 HANDED

DRAWING DATE SEPTEMBER 2023

DRAWN BY IKB SCALE 1:100 @A3



BARRATON DESIGN STUDIO

BARRATON DESIGN STUDIO
 PATHWAYS
 WHIPHILL TOP LANE
 BRANTON
 DONCASTER
 SOUTH YORKSHIRE
 DN3 3PG
 TEL: 01392 - 376211
 MOBL: 07716 737375
 EMAIL: ian@barratondesign.com



SCALE BAR 1 : 100