





FRONT ELEVATION




SIDE ELEVATION

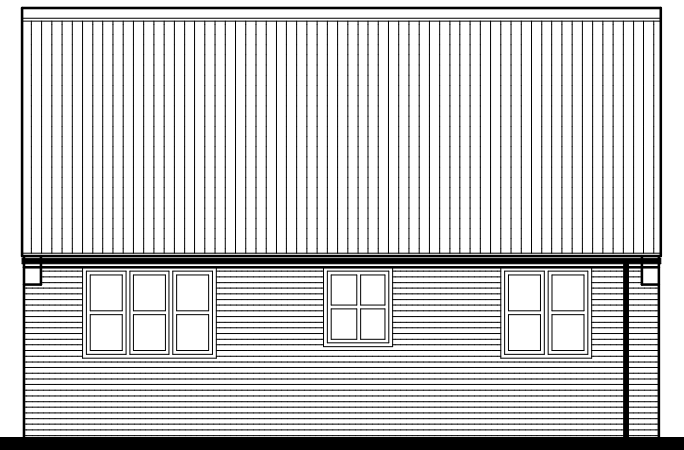


REAR ELEVATION

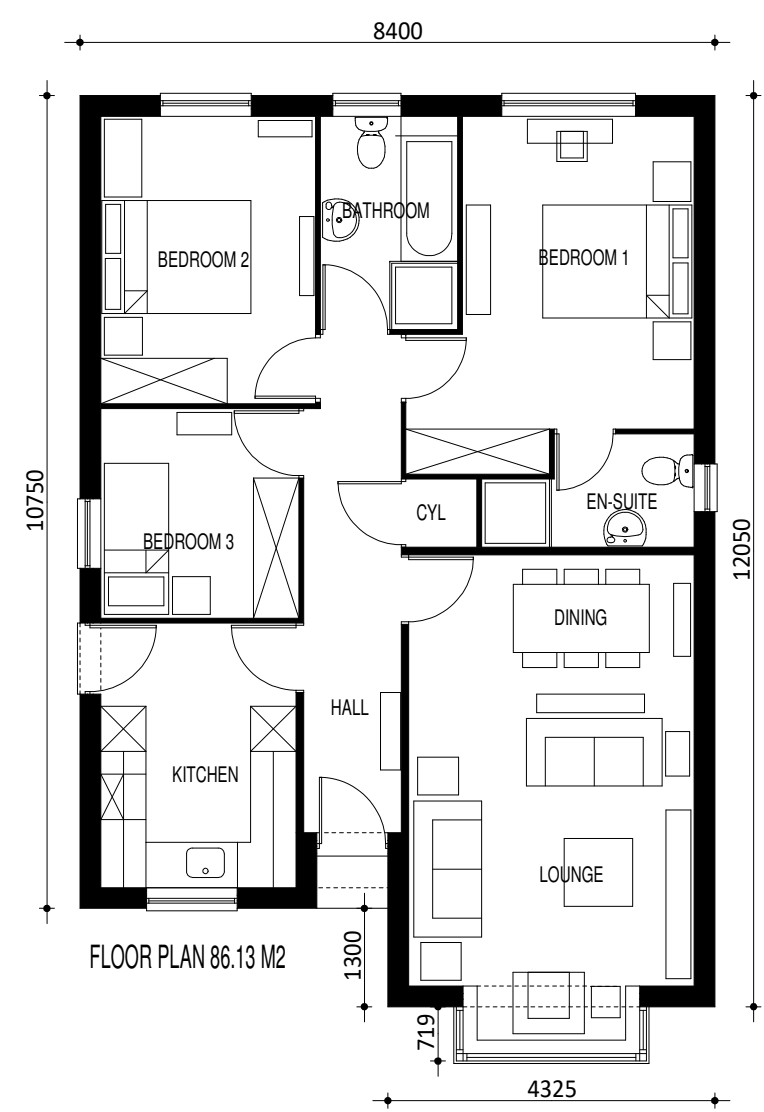


3 BEDROOM DETACHED BUNGALOW 86.13 M2 / 927 SQ FT

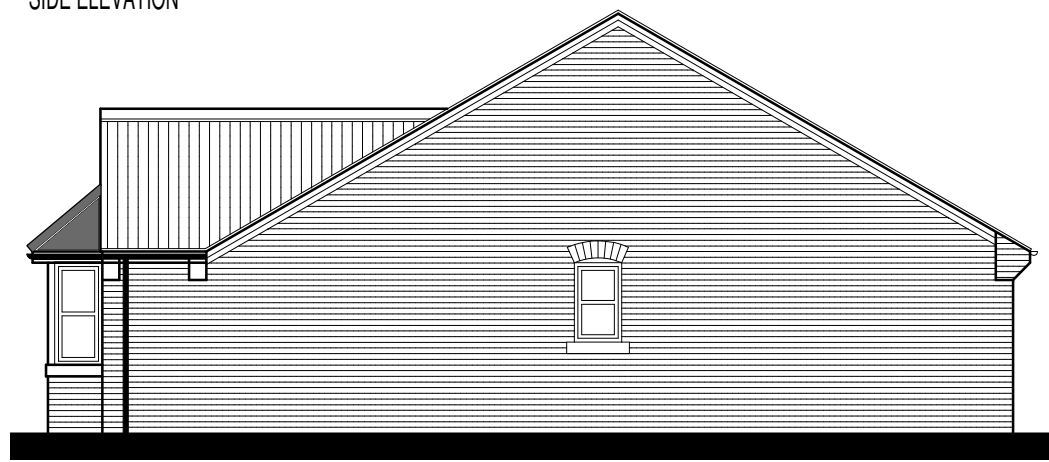

TYPICAL SECTION

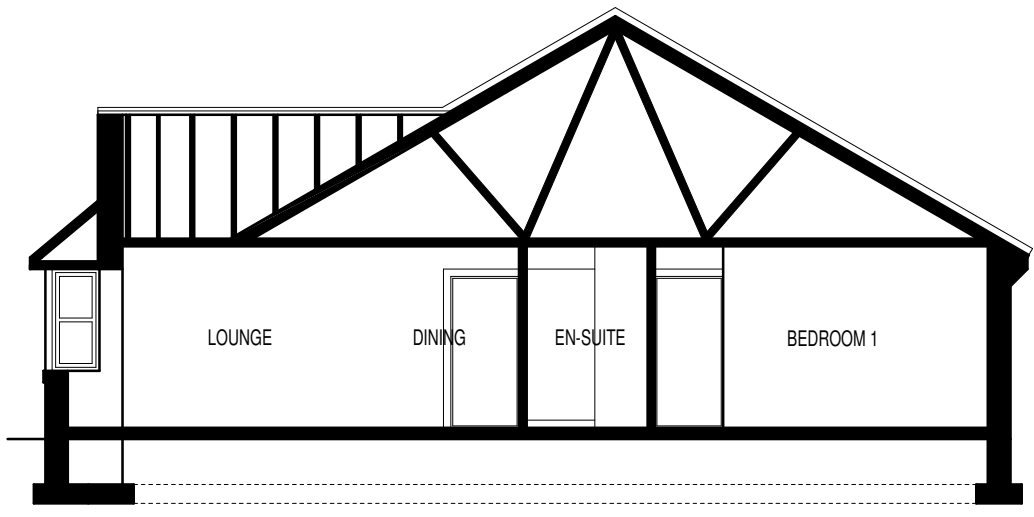

TYPICAL SECTION

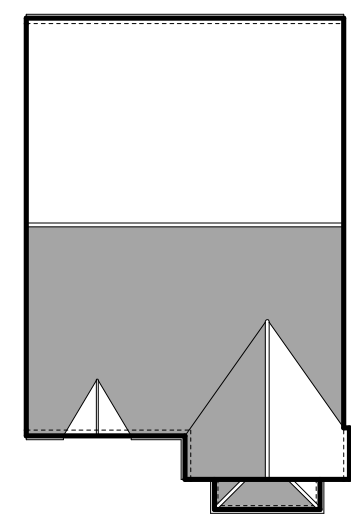

ROOF PLAN 1:200

REVISIONS

CLIENT: HURD HOMES

DRAWING TITLE: PLANNING DRAWING

PROJECT: PROPOSED RESIDENTIAL DEVELOPMENT OFF ABBEY LANE PRESTON HULL HU12 8TYA

DRAWN BY: CK / 04 TYPE 927 HANDED

DRAWING DATE: SEPTEMBER 2023

DRAWN BY: IKB SCALE: 1:100 @A3



**BARRATON**  
DESIGN STUDIO

BARRATON DESIGN STUDIO  
PATHWAYS  
WHIPHILL TOP LANE  
BRANTON  
DONCASTER  
SOUTH YORKSHIRE  
DN3 3PO  
TEL: 01302 370211  
MOBIL: 07710 737375  
EMAIL: iam@barratondesign.com



SCALE BAR 1 : 100