

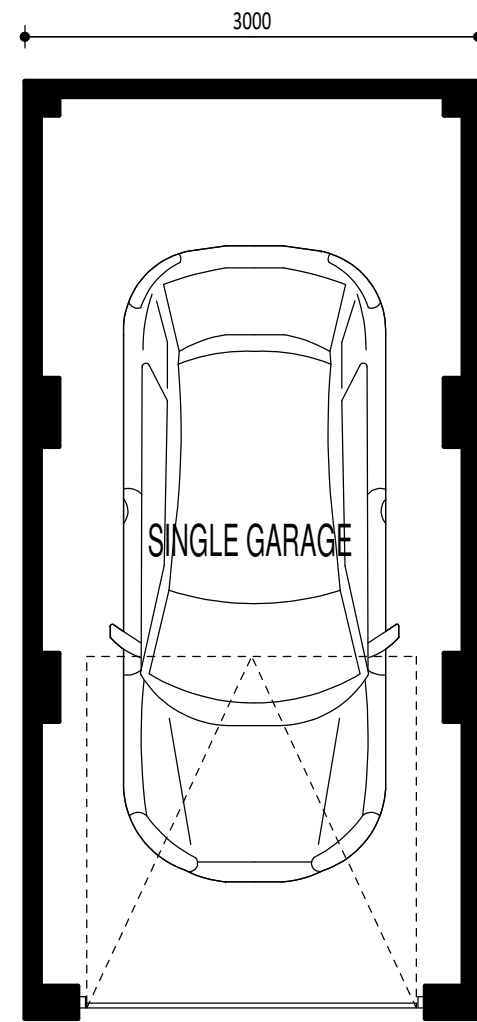
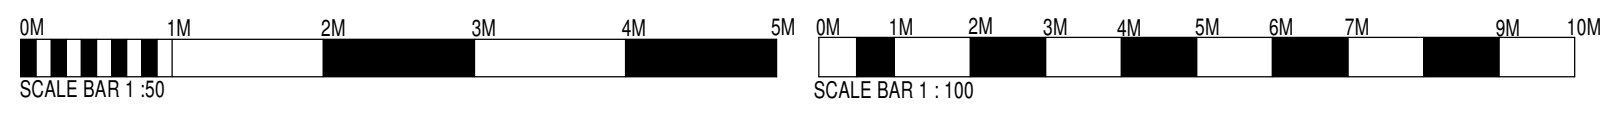


DOUBLE GARAGE FLOOR PLAN
SCALE 1:50

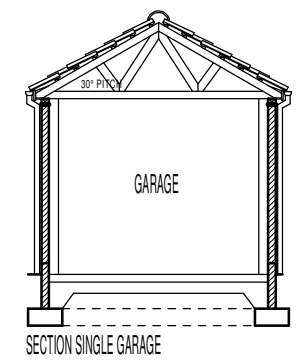

SINGLE GARAGE FLOOR PLAN

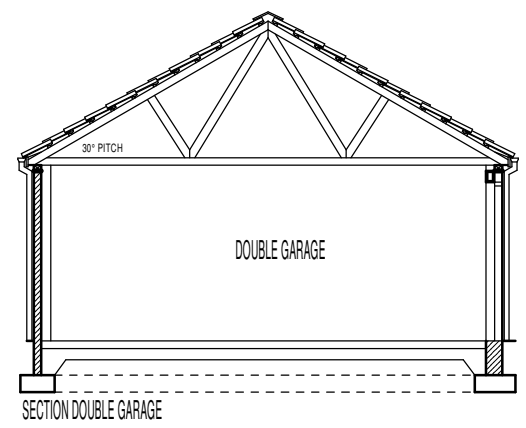

REVISIONS

CLIENT	HURD HOMES
DRAWING TITLE	SINGLE & DOUBLE GARAGE
PROJECT:	PROPOSED RESIDENTIAL DEVELOPMENT OFF ABBEY LANE PRESTON HULL HU12 8TYA
DRAWING No.	018 / 078 / GD1
DRAWING DATE	AUGUST 2018
DRAWN BY	IKB
SCALE	1:100 @A3



BARRATON
DESIGN STUDIO

BARRATON DESIGN STUDIO
PATHWAYS
WHIPHILL TOP LANE
BRANTON
DONCASTER
SOUTH YORKSHIRE
DN3 3PG
TEL: 01502 370211
MOBILE: 07710 737375
EMAIL: ian@barratondesign.com