


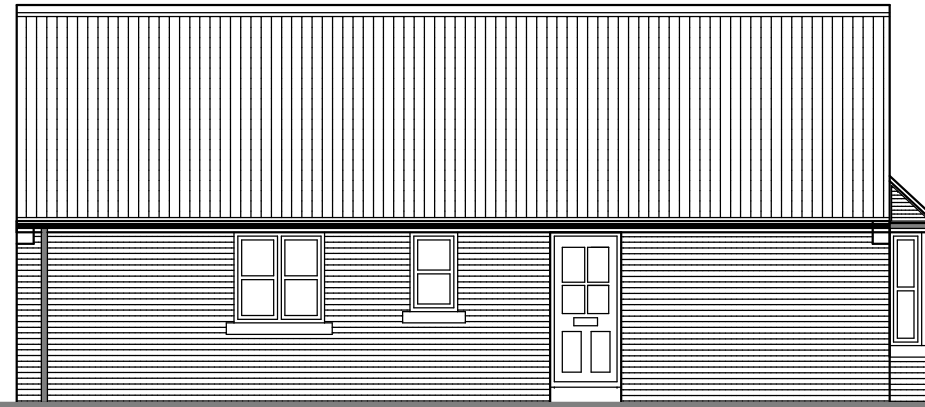


FRONT ELEVATION



SIDE ELEVATION




REAR ELEVATION

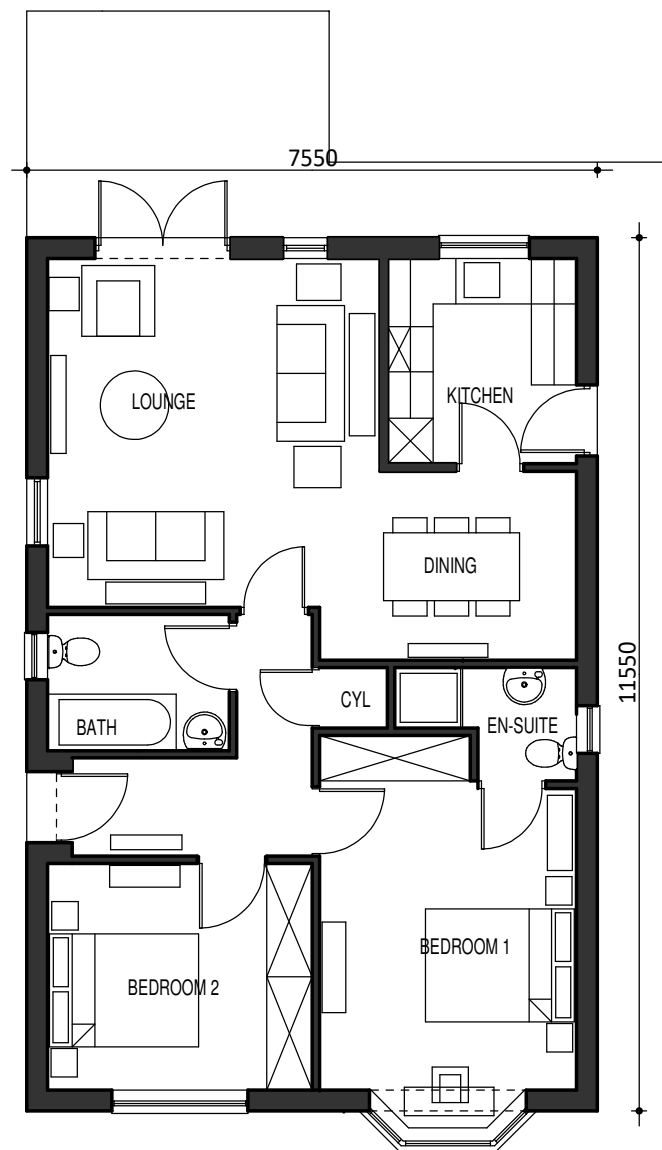


FLOOR PLAN


2 BEDROOM DETACHED BUNGALOW 77.50 M2 / 834 SQ FT

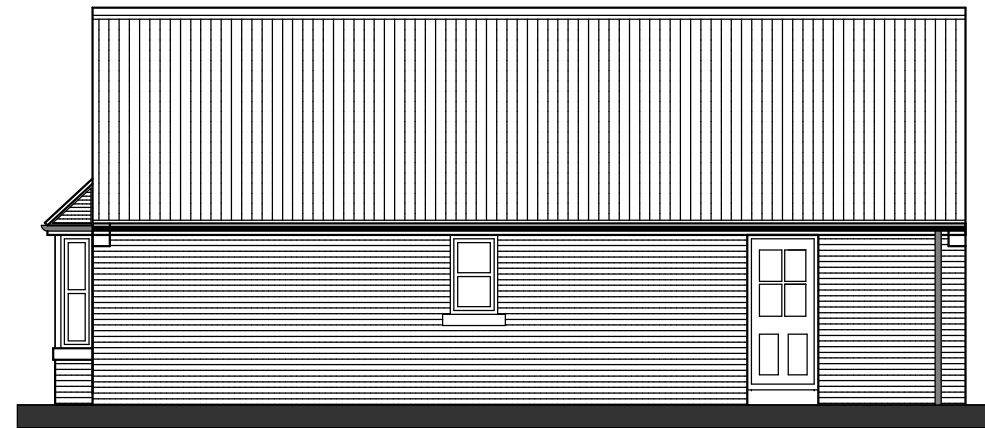

SIDE ELEVATION

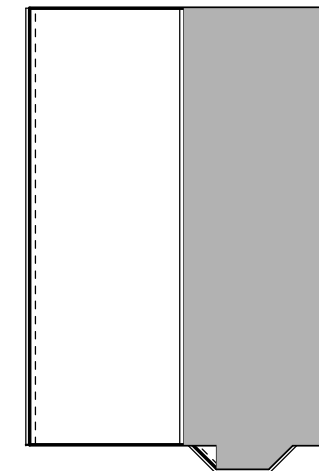

ROOF PLAN 1:200

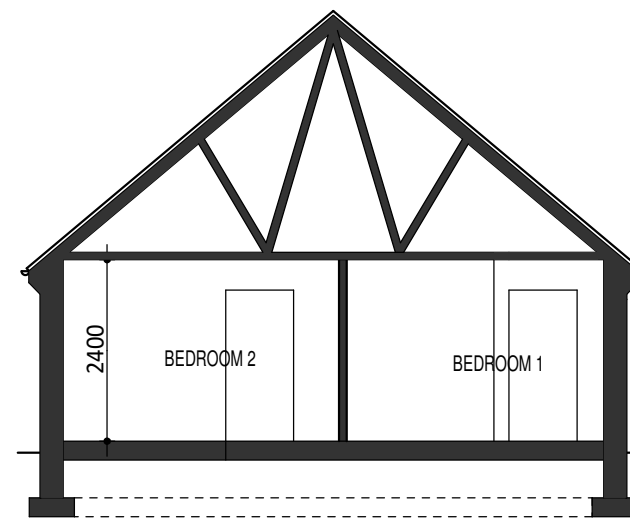

SECTION

REVISIONS

CLIENT HURD HOMES

DRAWING TITLE PLANNING DRAWING

PROJECT: PROPOSED RESIDENTIAL DEVELOPMENT OFF ABBEY LANE PRESTON HULL HU12 8TYA

DRAWING No. TYPE B 834

DRAWING DATE SEPTEMBER 2023

DRAWN BY IKB SCALE 1:100 @A3



BARRATON
DESIGN STUDIO

BARRATON DESIGN STUDIO
FATWAYS
WHIPHILL TOP LANE
BRANTON
DONCASTER
SOUTH YORKSHIRE
DN3 3PD
TEL: 01302 370211
MOBIL: 07719 737375
EMAIL: iam@barratondesign.com



SCALE BAR 1 : 100