





FRONT ELEVATION



SIDE ELEVATION EAST

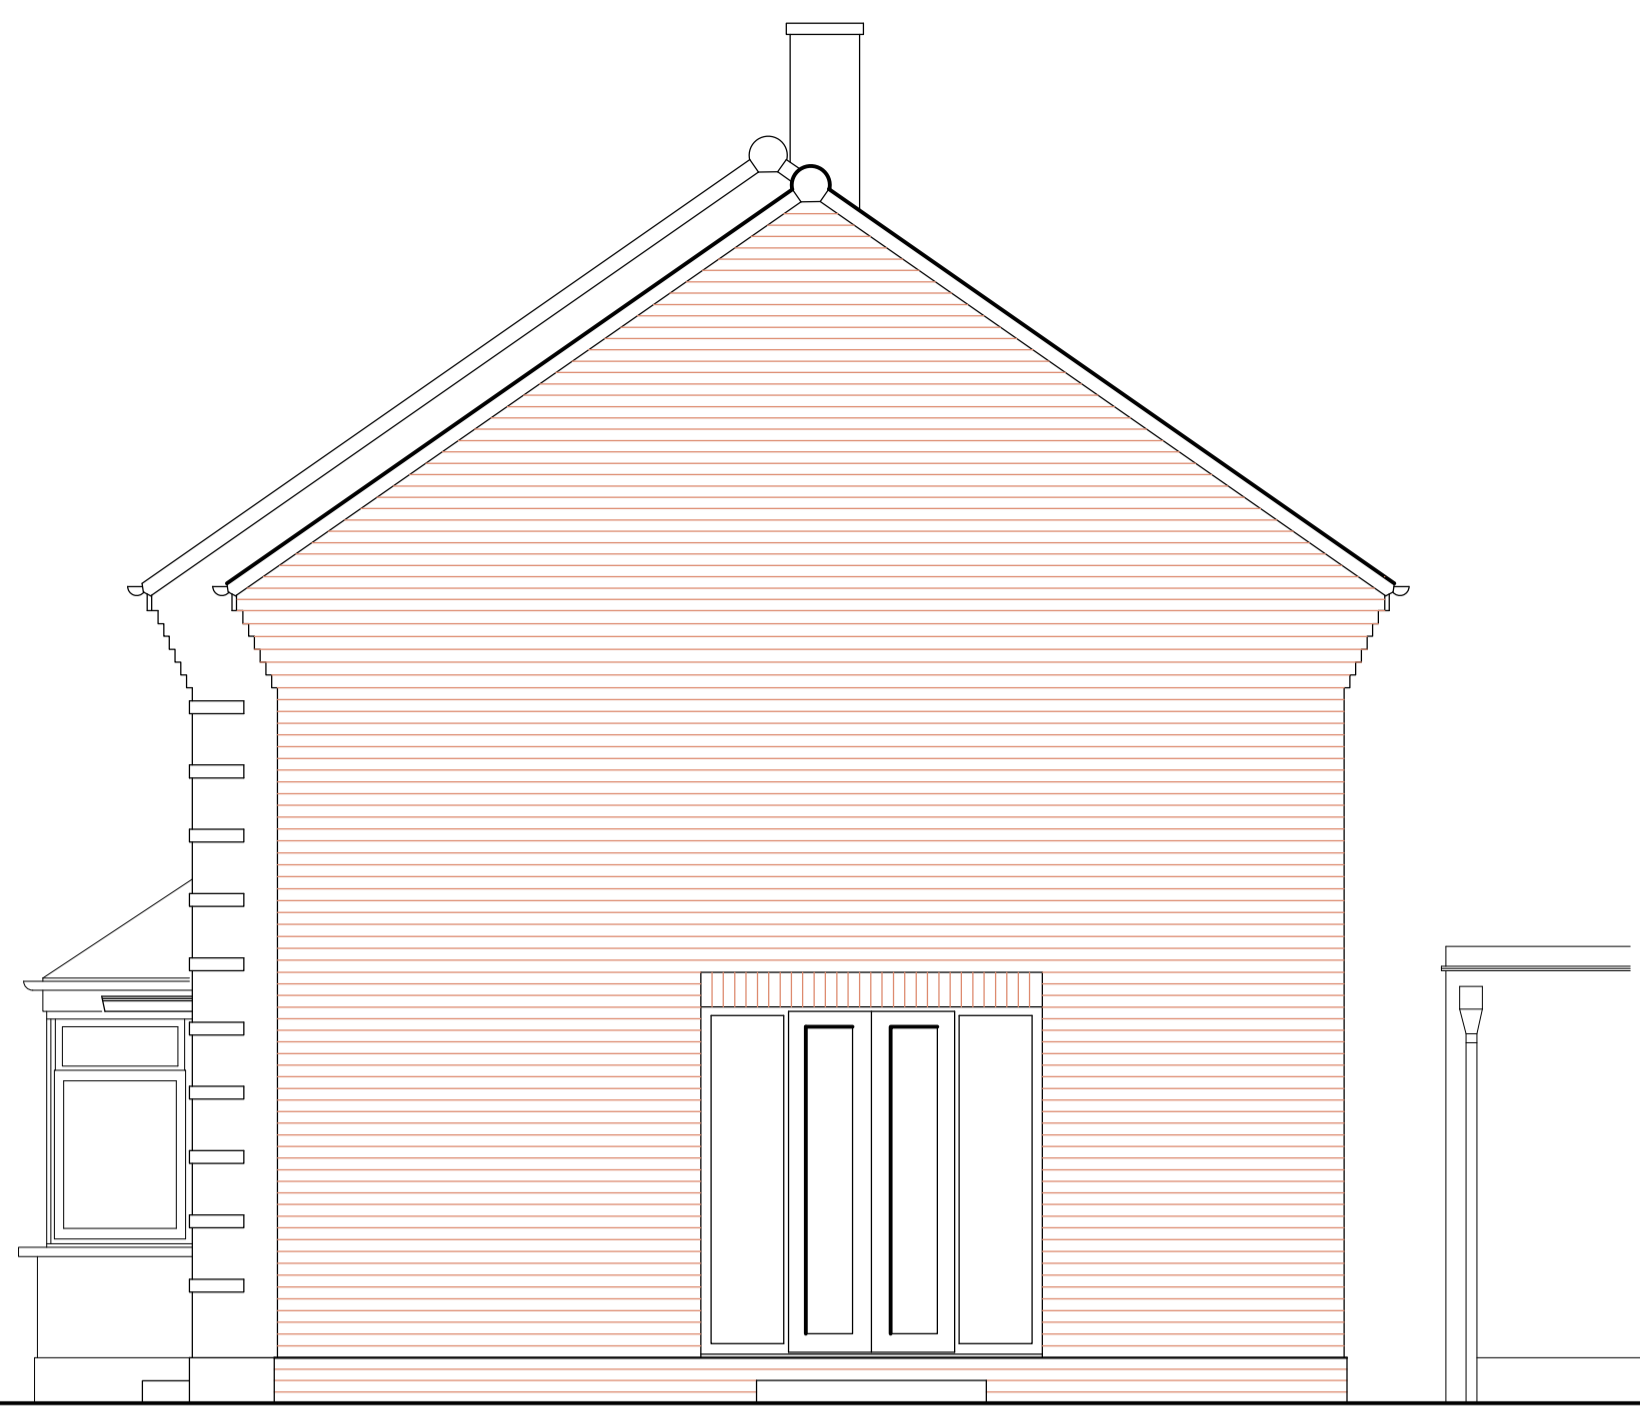


REAR ELEVATION


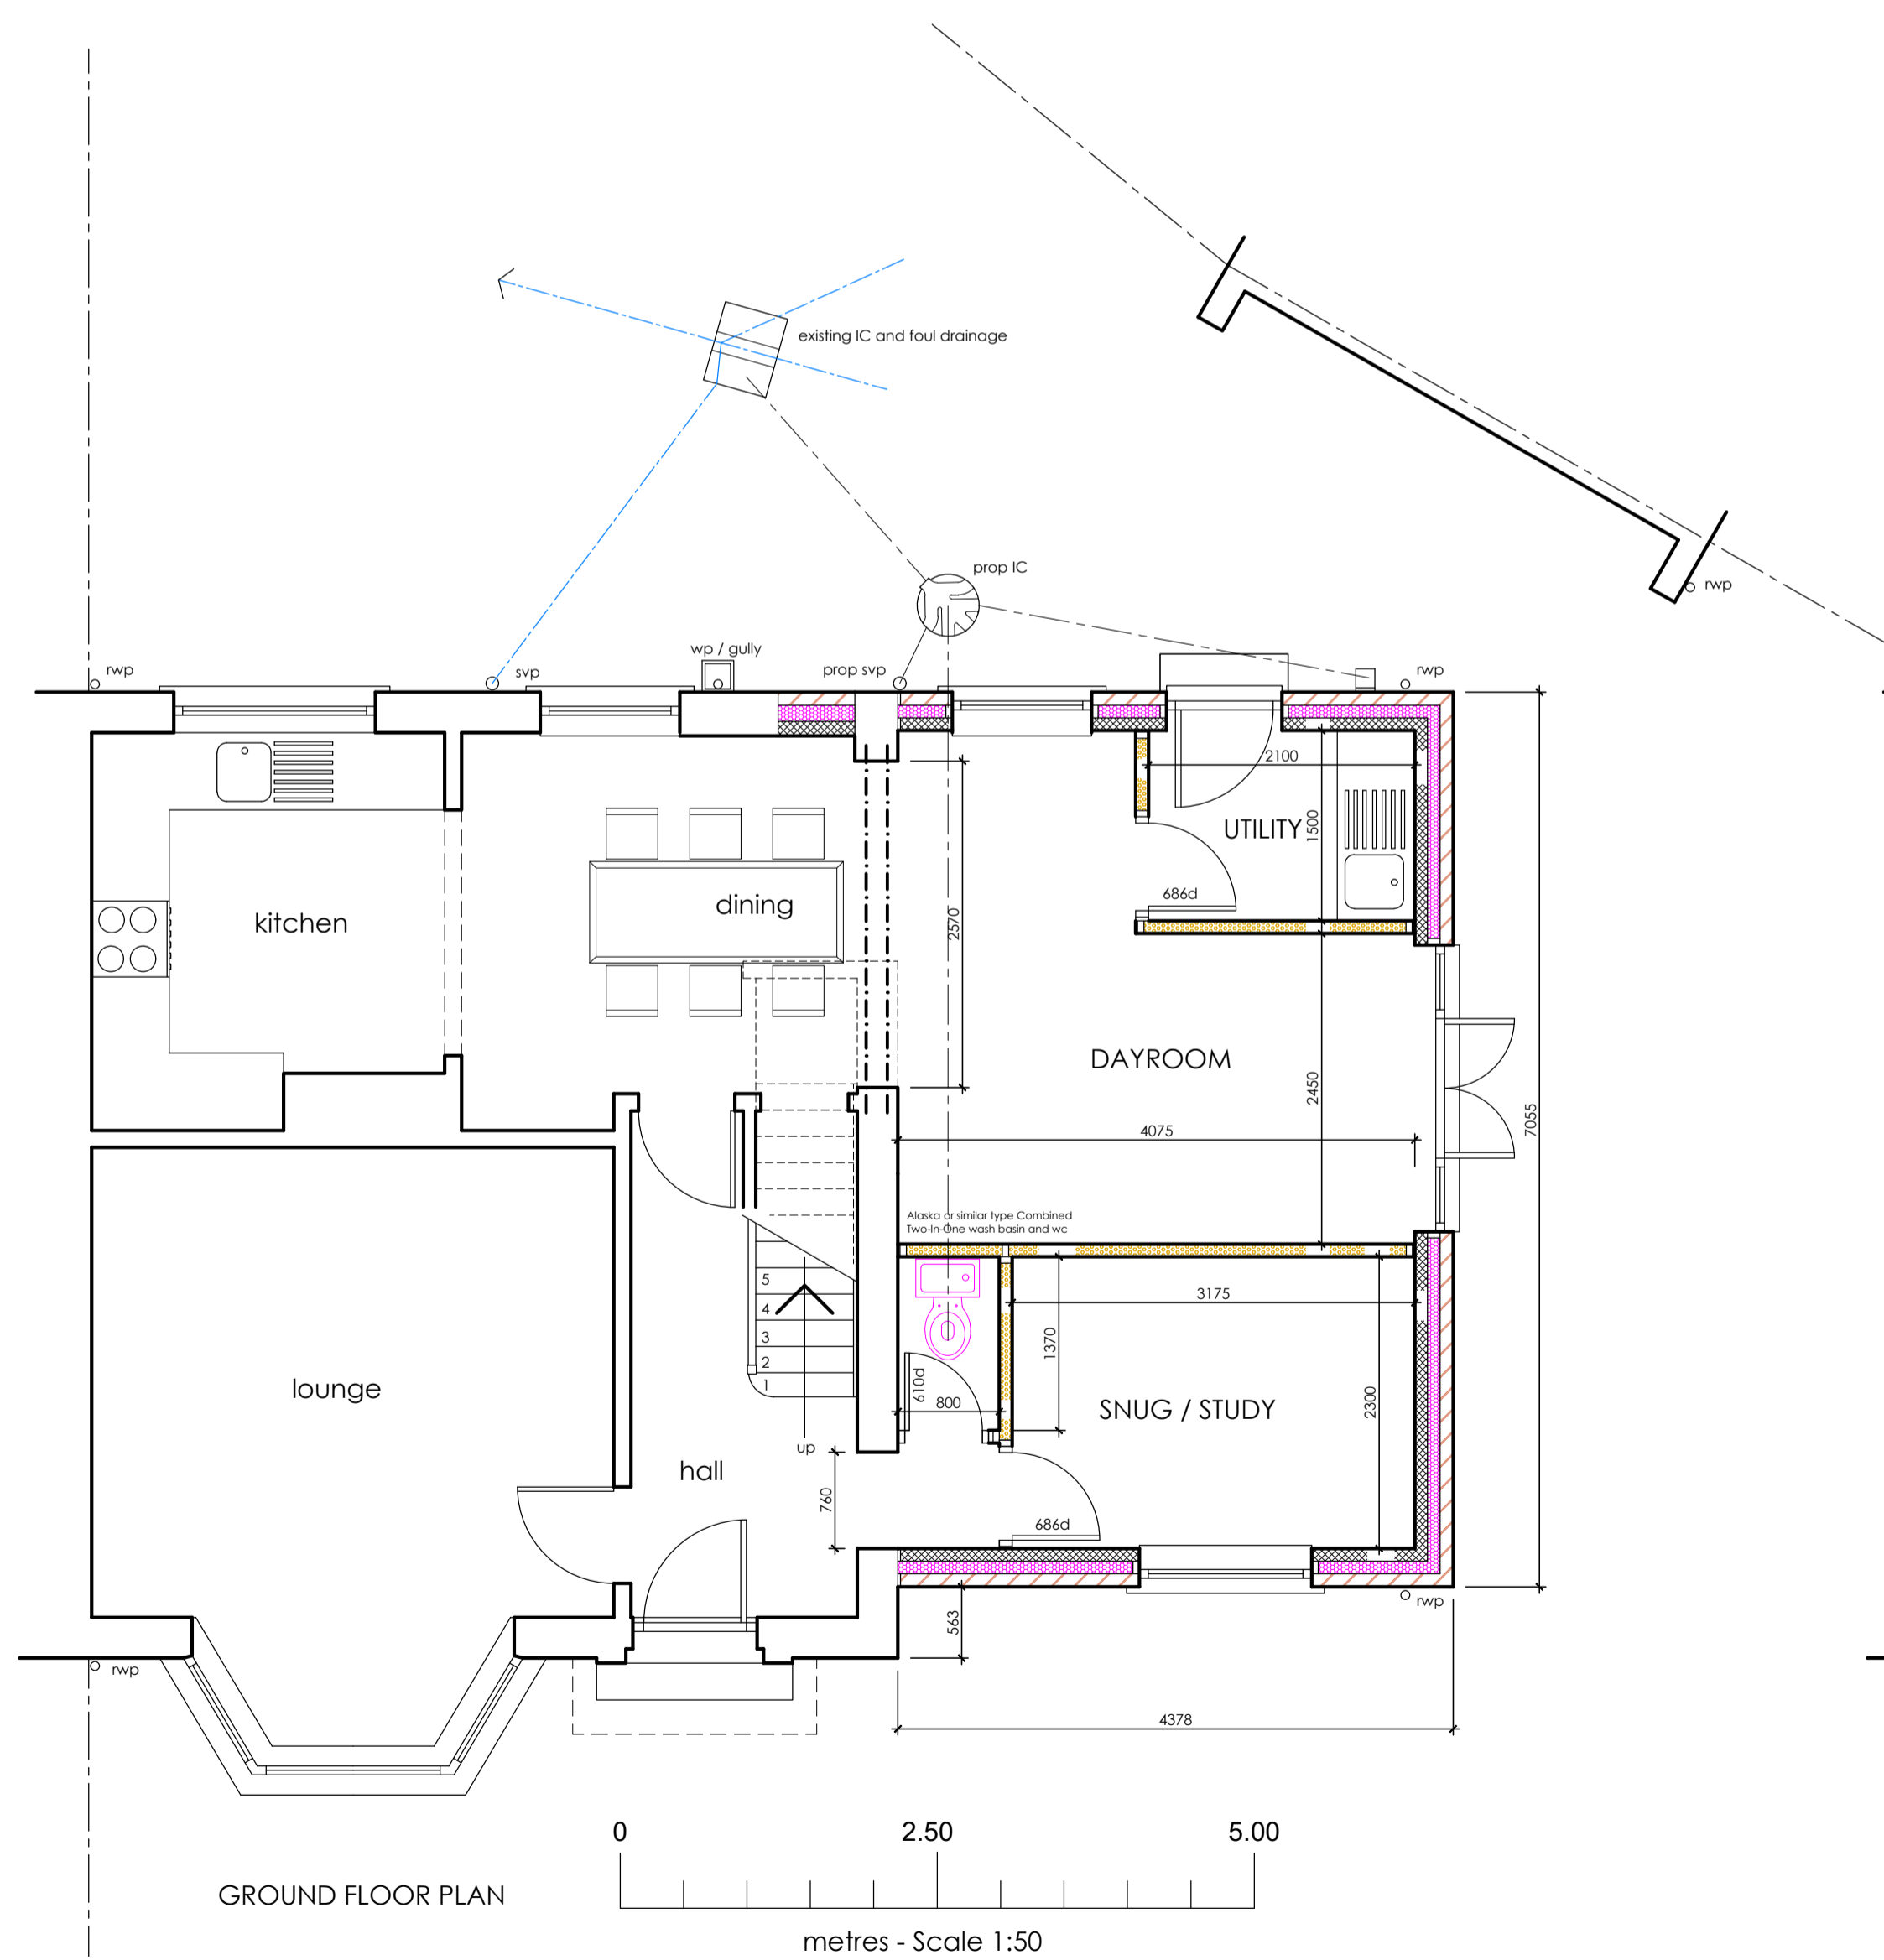


GROUND FLOOR PLAN

metres - Scale 1:50

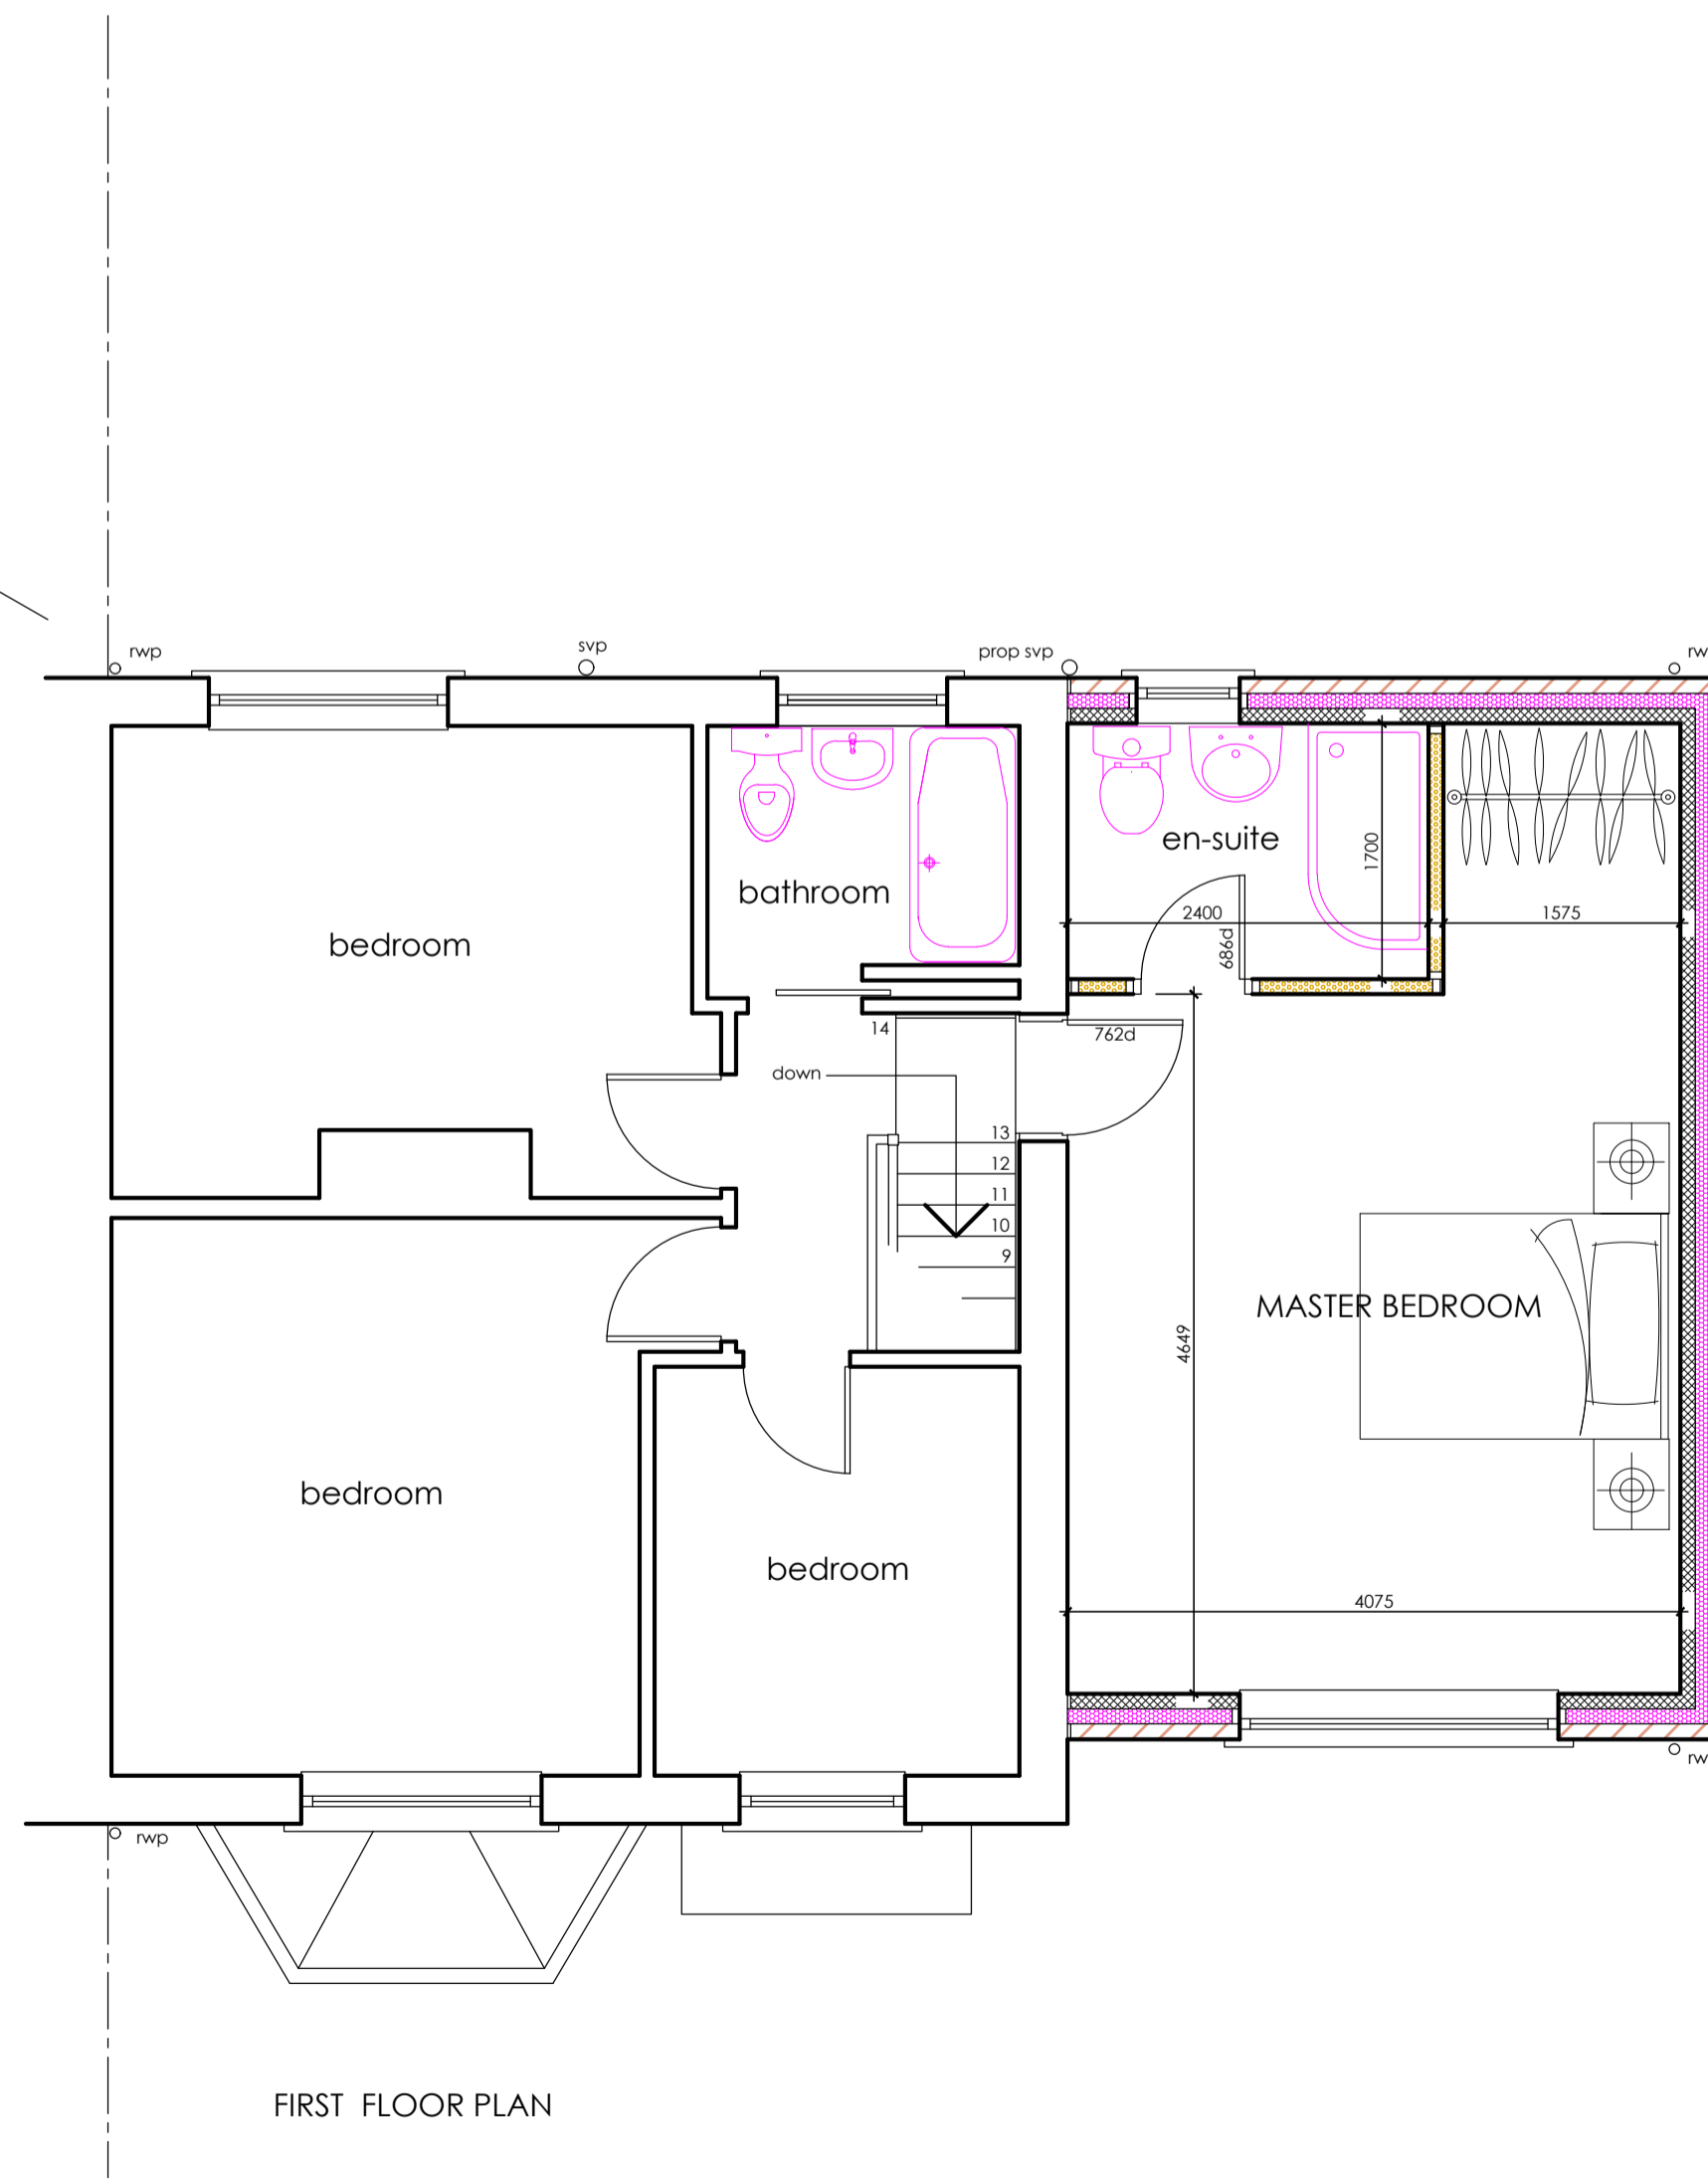

FIRST FLOOR PLAN

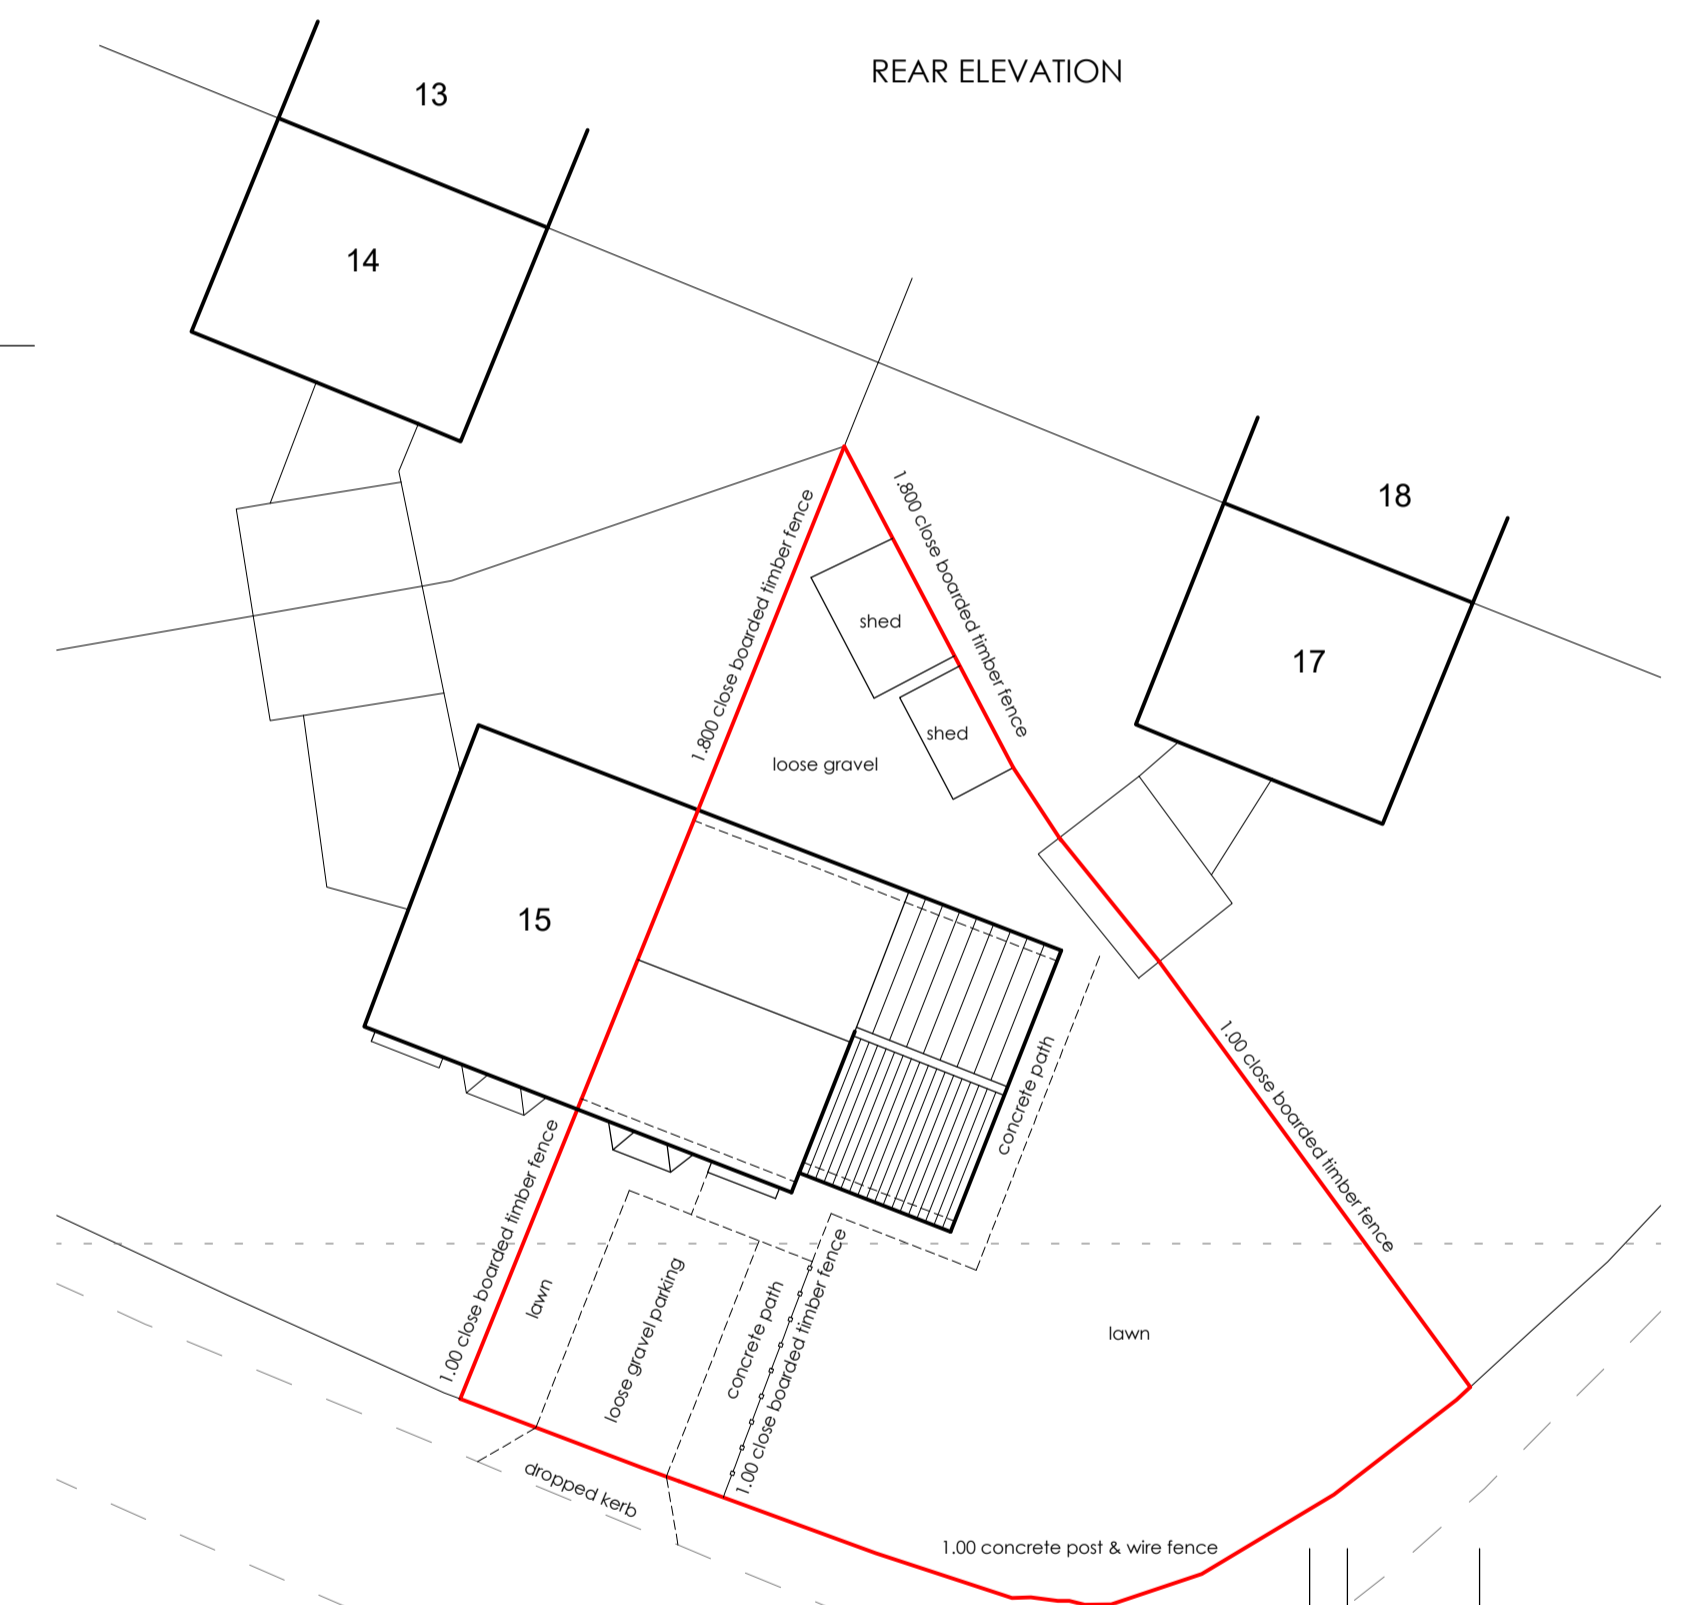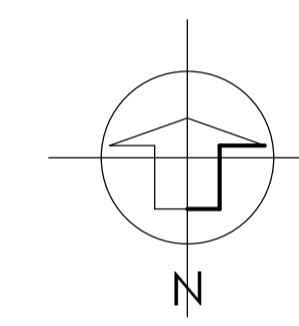

BLOCK PLAN
metres - Scale 1:200

Project	PROPOSED ALTERATIONS AND TWO-STORY EXTENSION TO SIDE TO PROVIDE ADDITIONAL LIVING ACCOMMODATION
Client	MR & MRS C. HUMBLE
Location	16, THE OVAL POCKLINGTON EAST YORKSHIRE.

Drawing No. 0923 / 1666 / 02
Scales 1:50
Date