


NOTES:
 Do Not Scale. (scaling permitted for planning purposes)
 Report all discrepancies, errors and omissions.
 Verify all dimensions on site before commencing any work on site or preparing shop drawings.
 All materials, components and workmanship are to comply with the relevant British Standards, Codes of Practice, and appropriate manufacturers recommendations that from time to time shall apply.
 For all specialist work, see relevant drawings.
 This drawing and design are copyright of Clague LLP
 Registration number OC335948.


Rev	Date	Description
-----	------	-------------

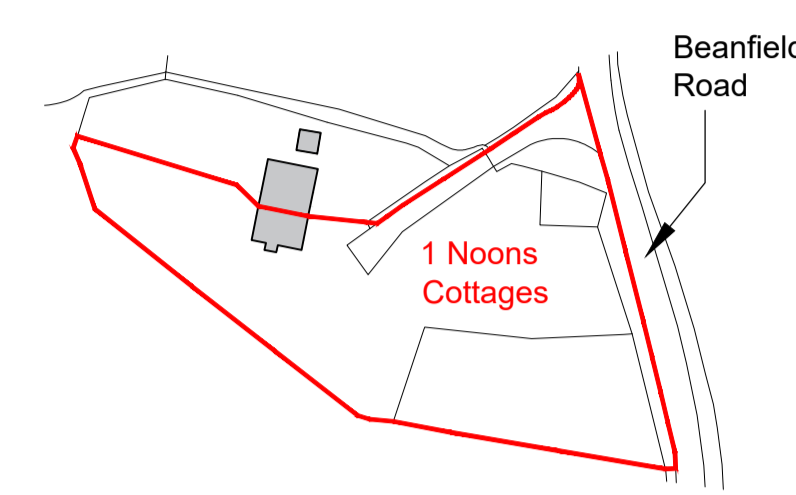

Existing Location Plan
 (Scale 1:1250)

Key

- Site Location
- Land in same ownership

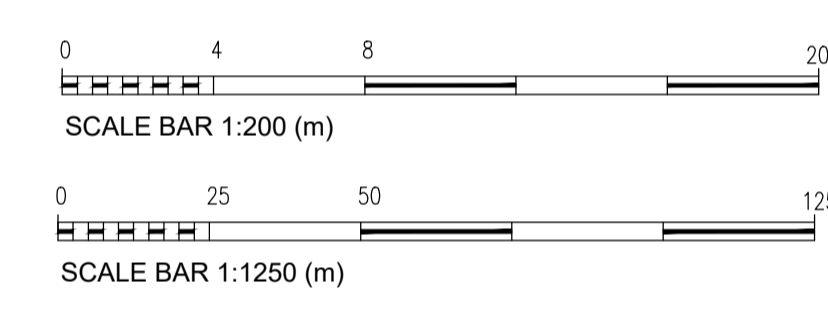

PLANNING

Project Title
1 Noons Cottages
Beanfield Road
Sawbridgeworth
CM21 0LH

Drawing Description
Existing Drawings
Site Plan

Scale	Drawn by
1/200 @ A1	NI
Date	Checked by
Dec 2023	CB

CLAGUE ARCHITECTS

62 Burgate, Canterbury
 Kent CT1 2BH 01227 762060
 2 Kinsbourne Court, Luton Road,
 Harpenden, Hertfordshire AL5 3BL 01582 765102
 4th Floor, 99 Charterhouse Street
 London EC1M 6HR 0203 597 6112

CANTERBURY LONDON HARPENDEN

Drawing Number	Revision
30916A_01_00	-