


Notes:  
**NOT FOR CONSTRUCTION:** design is intended for workstage noted below. Further input/completion of design is required by specialist contractors and/or appointed lead designers prior to commencing works on site.  
 Do not measure from the drawings. All dimensions to be confirmed prior to ordering and installation.  
 For any discrepancies in the drawings the contractor is to inform the Architect.  
 All drawings to be read in conjunction with the Specification, Structural Engineer's and other consultants' drawings.  
 Contractor to visit site to become aware of any site conditions.

Health and Safety Information  
 (L = latent risk C = construction phase risk)


Revision	Dr	Chk	Date	Comments



PROPOSED FIRST FLOOR PLAN

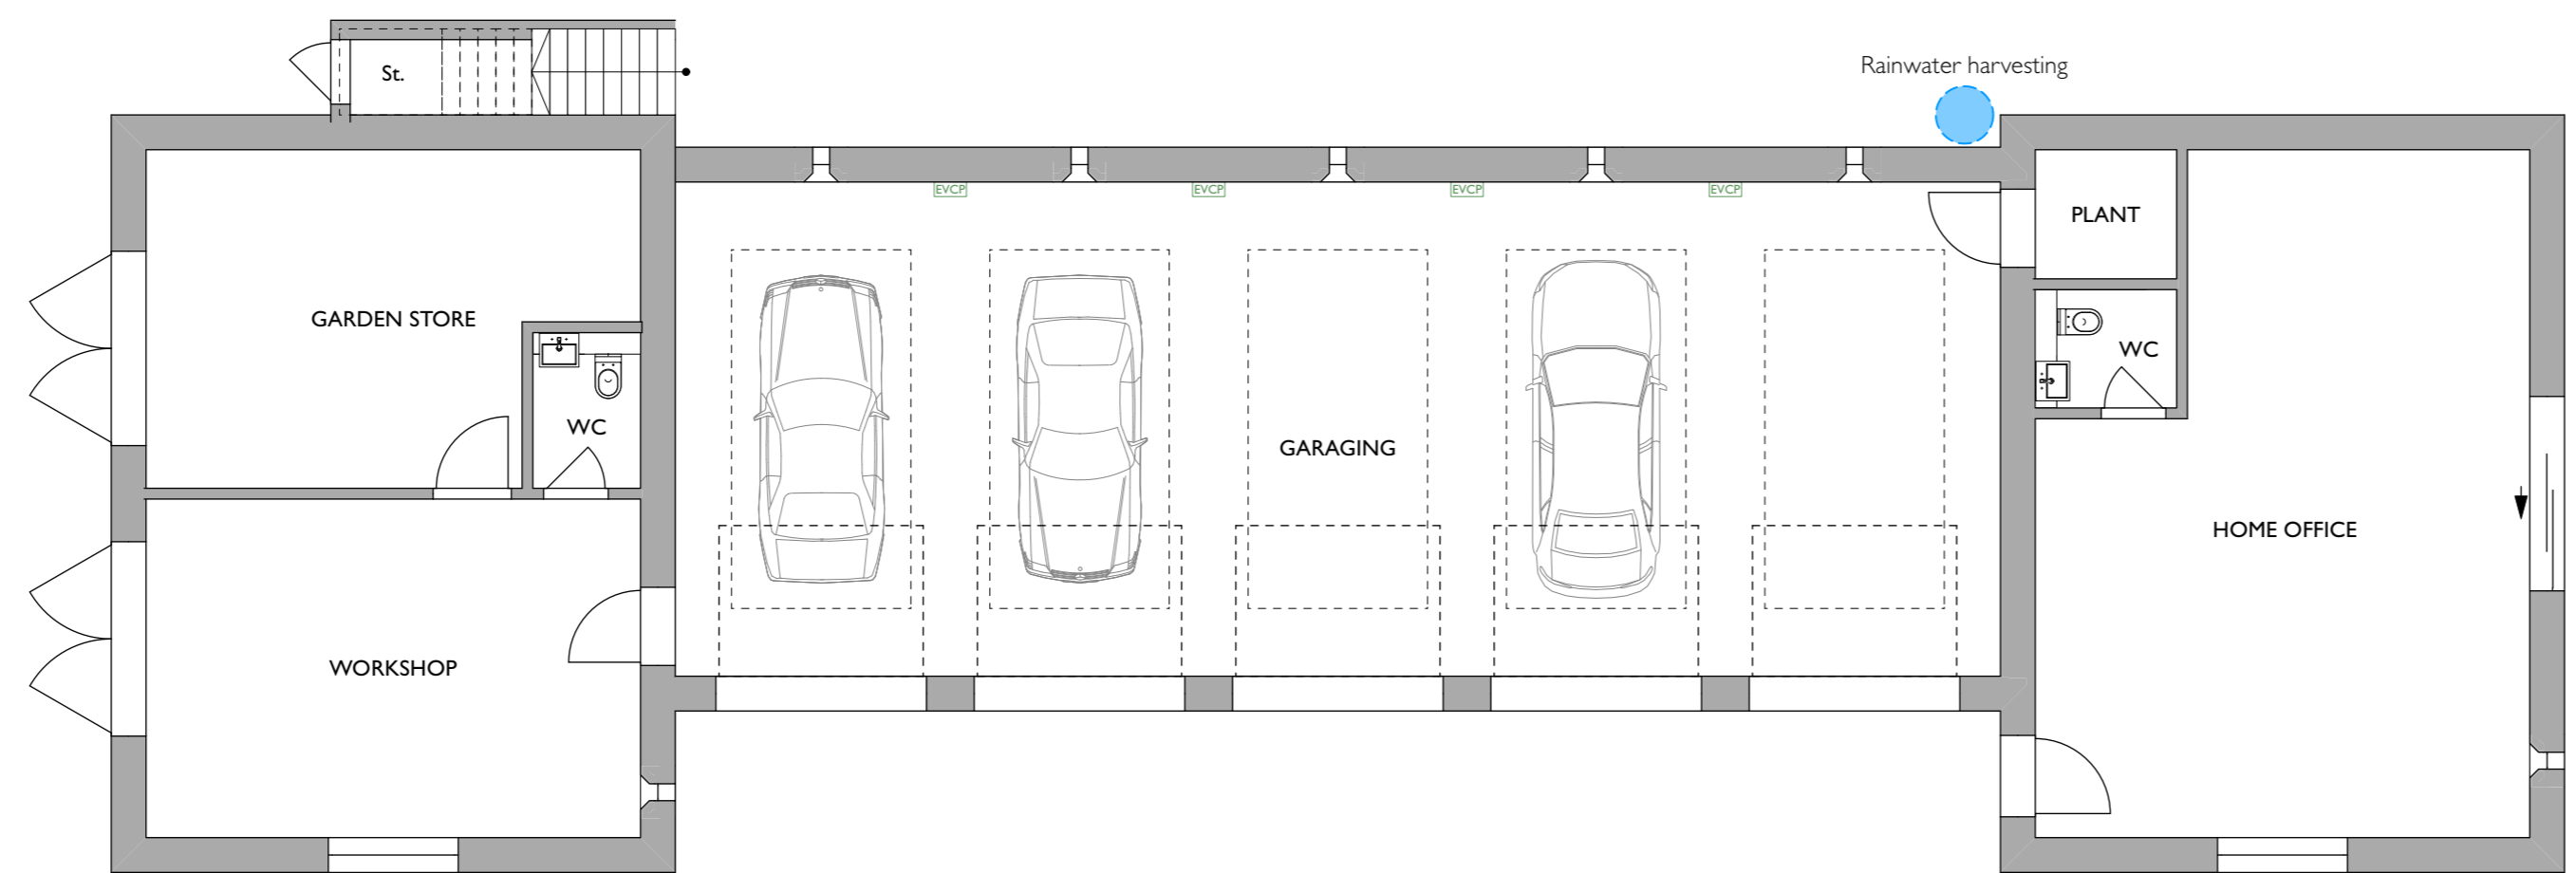

PROPOSED GROUND FLOOR PLAN

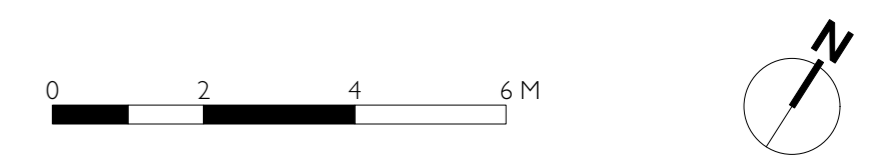

**STUDIO SPICER ARCHITECTS**  
 11 Mansell Street, Stratford upon Avon  
 Warwickshire, CV37 6NR  
 01789 293452  
 www.studiospicer.co.uk

Client  
**Private**

Project  
**North Rye House**

Address  
**Donnington  
 Nr Moreton in Marsh  
 GL56 0XU**

Drawing title  
**Proposed Floor Plans**

Scale  
**1:100 @ A1**

Date  
**31/10/2023**

Drawn by  
**JC**

Checked by  
**EG**

CAD File  
**541\_03\_Garaging - Planning R1.vwpx**

CAD format  
**Vectorworks**

Proj. No Bldg Dwg No Rev  
**541\_3\_AR\_330\_003**

Copyright of material Studio Spicer Limited