



No 10


No 10

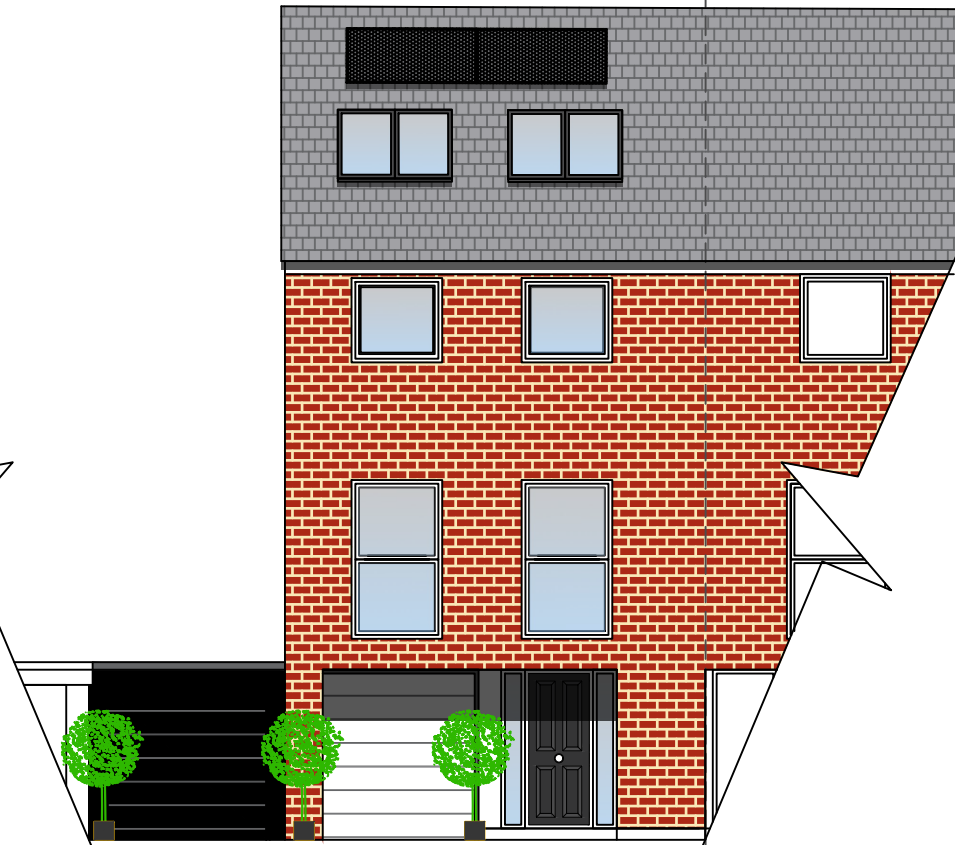

PROPOSED FRONT ELEVATION

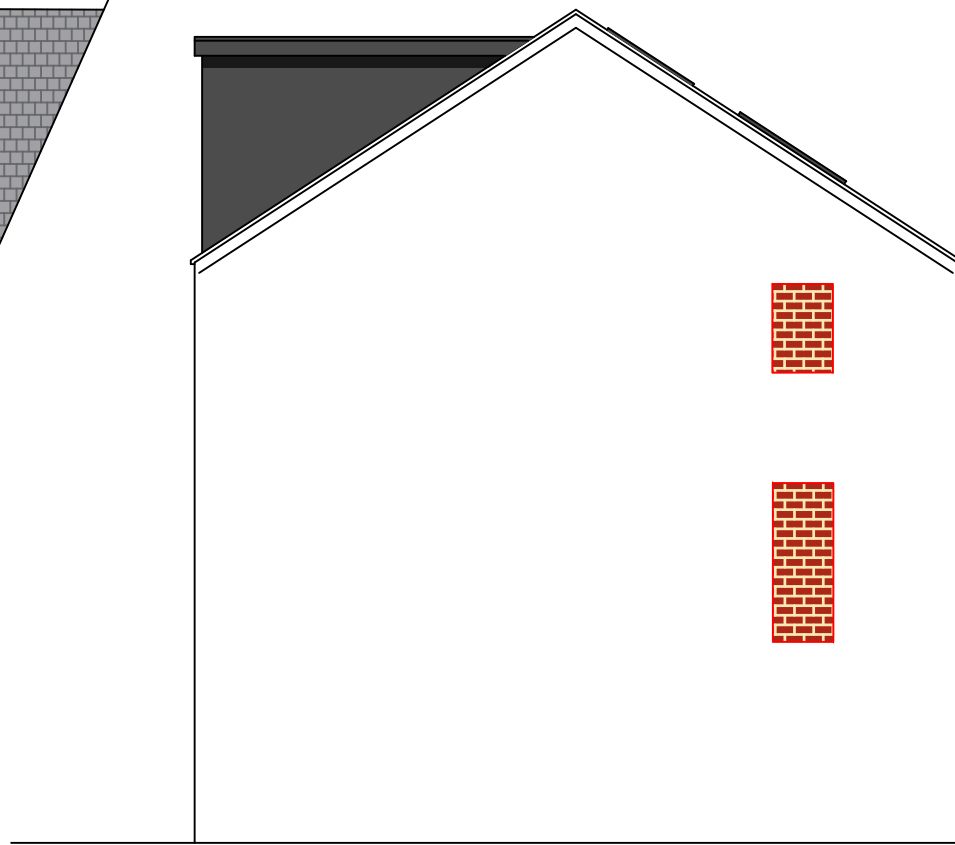


PROPOSED SIDE ELEVATION

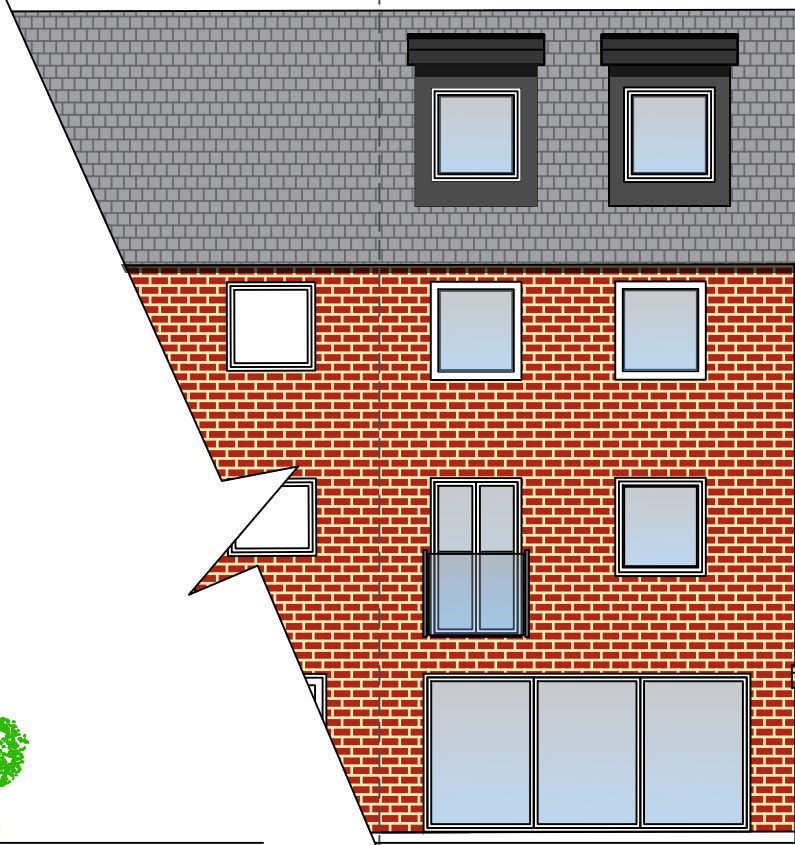


Rear of Garage for No 13


PROPOSED REAR ELEVATION

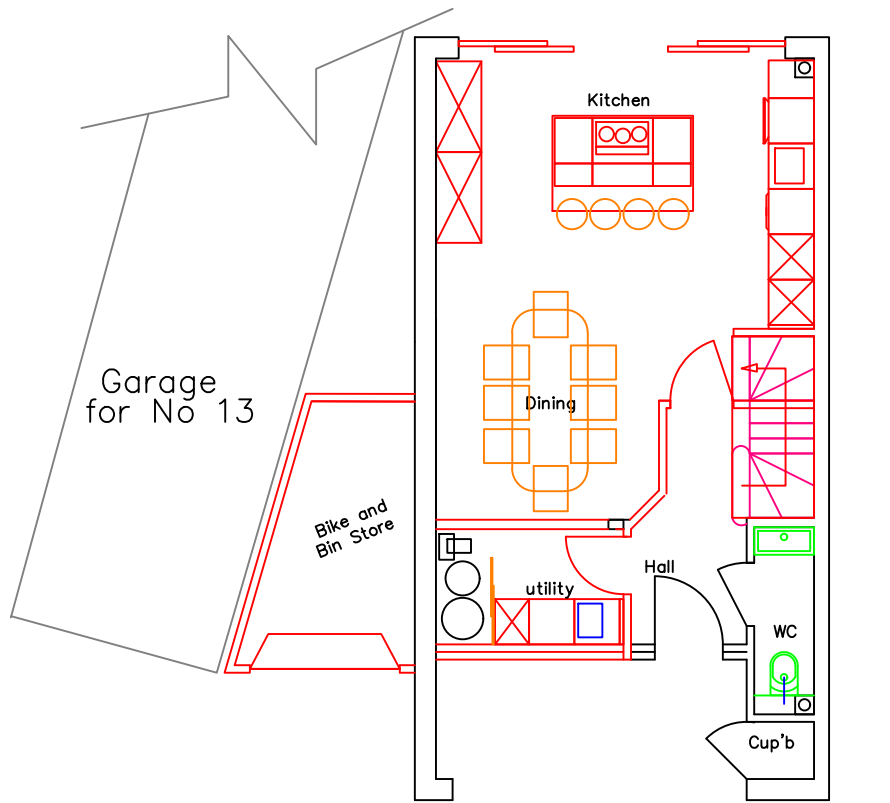


PROPOSED GROUND FLOOR

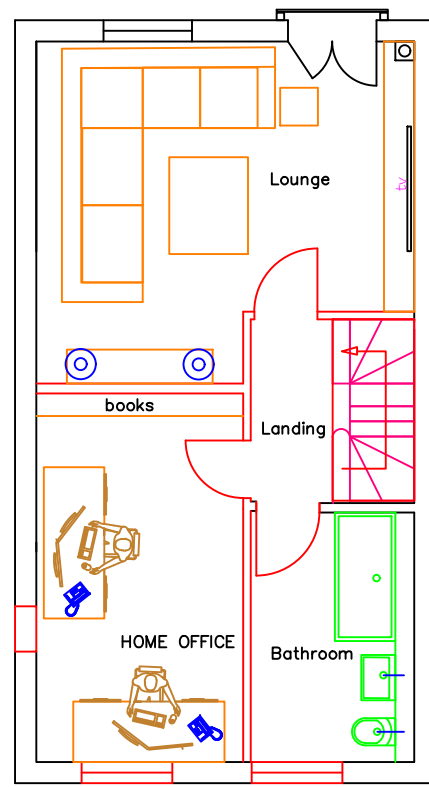


PROPOSED FIRST FLOOR

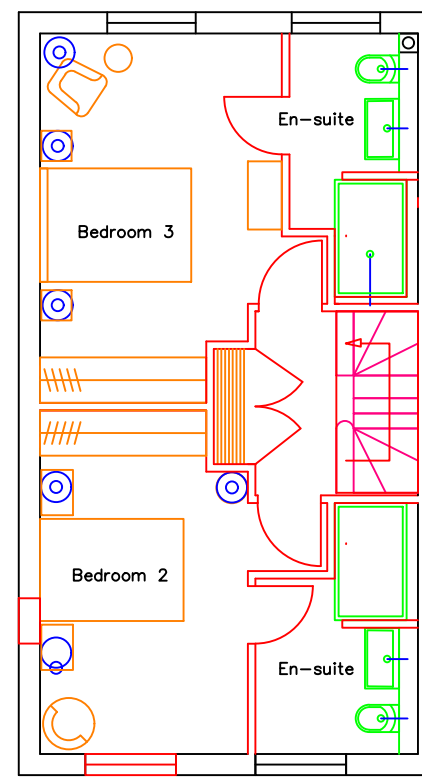

PROPOSED SECOND FLOOR

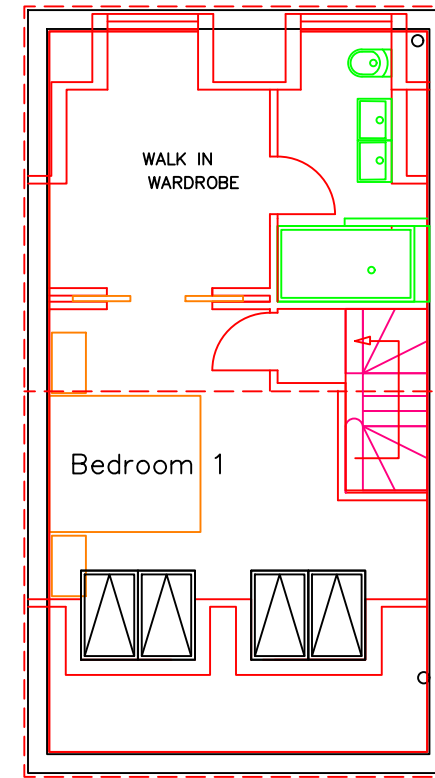

PROPOSED LOFT

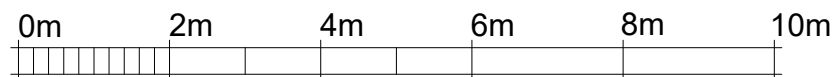

SCALE 1:100 @ A3

PA005	C	1:100@A3	NOVEMBER 2023	TRISH BARSON
DRG. TITLE PROPOSED ELEVATIONS & FLOOR PLANS		PROJECT ADDRESS 10 NEW STREET, POOLE		



tel: 0118 978 5444
 email: info@oakhousebuilders.co.uk
 web: www.oakhousebuilders.co.uk