




REPRODUCING THESE DRAWINGS BY PRINTING OR COPYING MAY LEAD TO ERRORS. PLEASE REFER TO SCALE BAR DO NOT SCALE OFF THESE DRAWINGS FOR CONSTRUCTION PURPOSES. IF ANY DISCREPANCIES ARE FOUND, PLEASE CONTACT TIM COLE DOWNES LIMITED IMMEDIATELY. © TIM COLE DOWNES LIMITED 2020

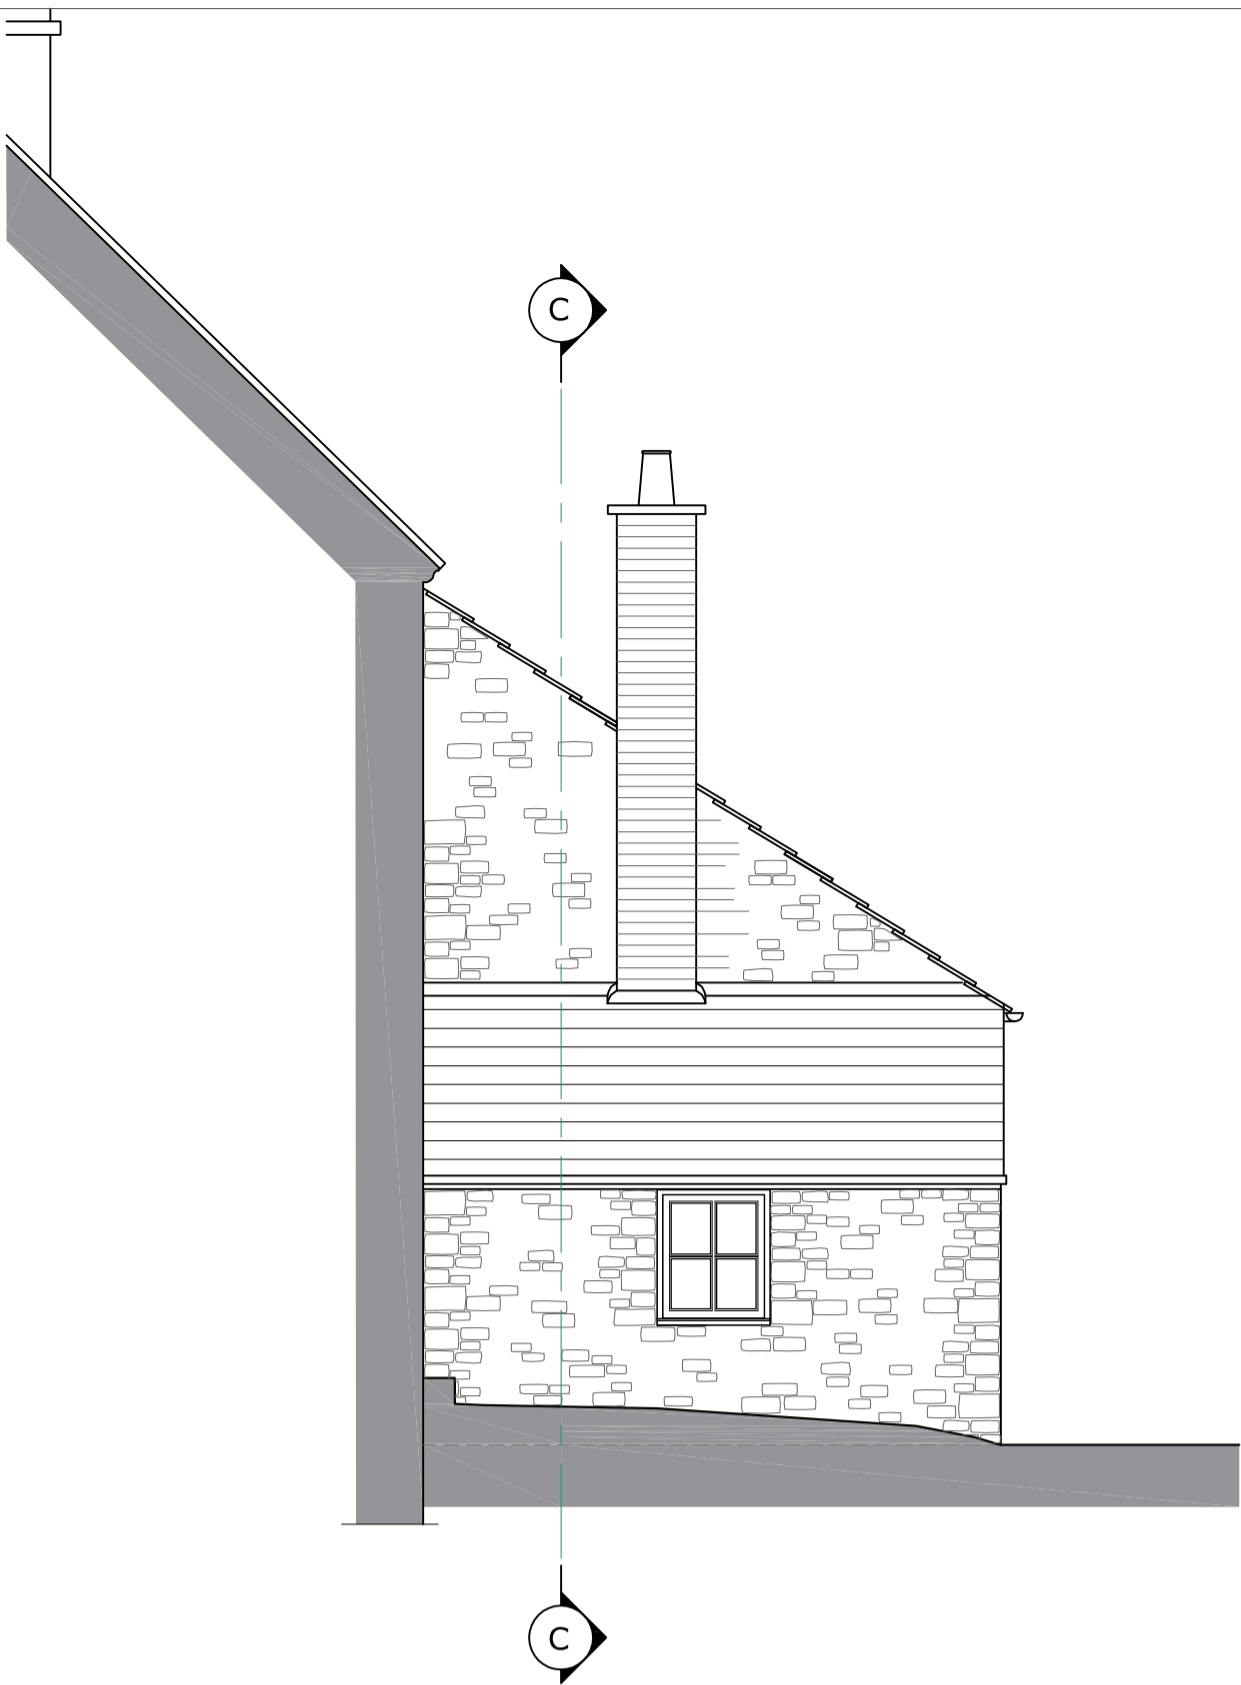


EXISTING WEST ELEVATION
Scale 1:50

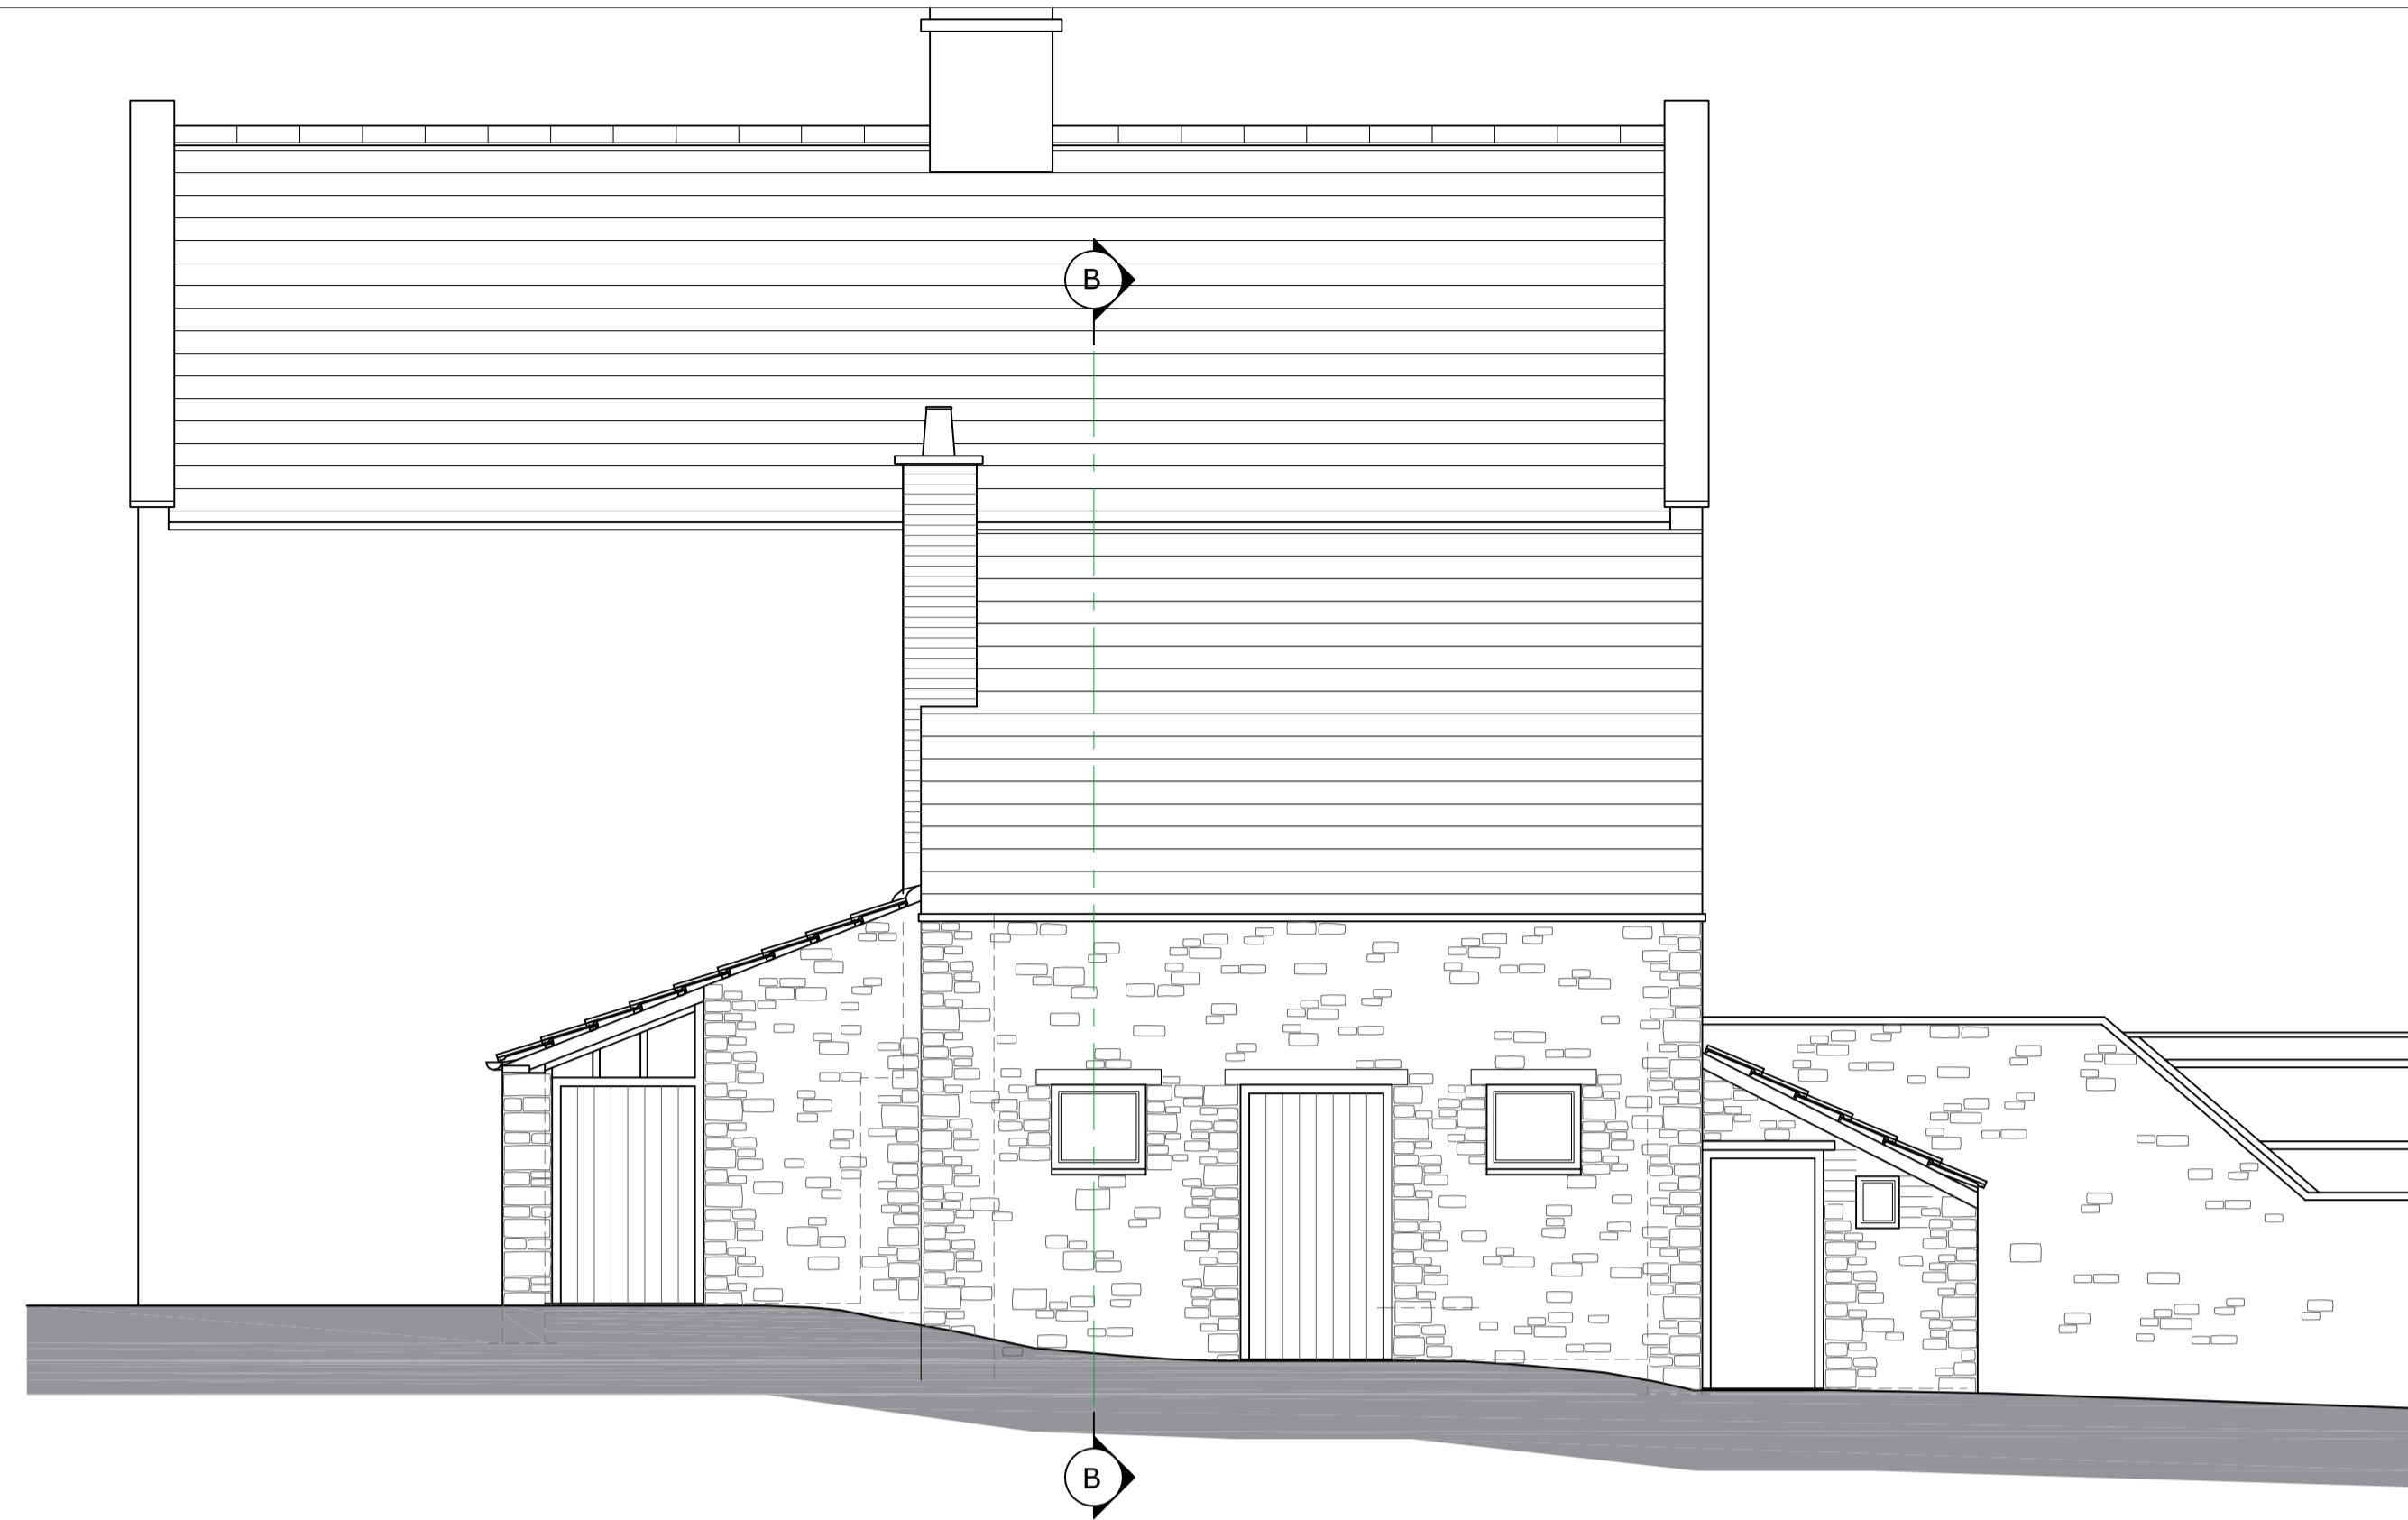


EXISTING WEST ELEVATION
Scale 1:50

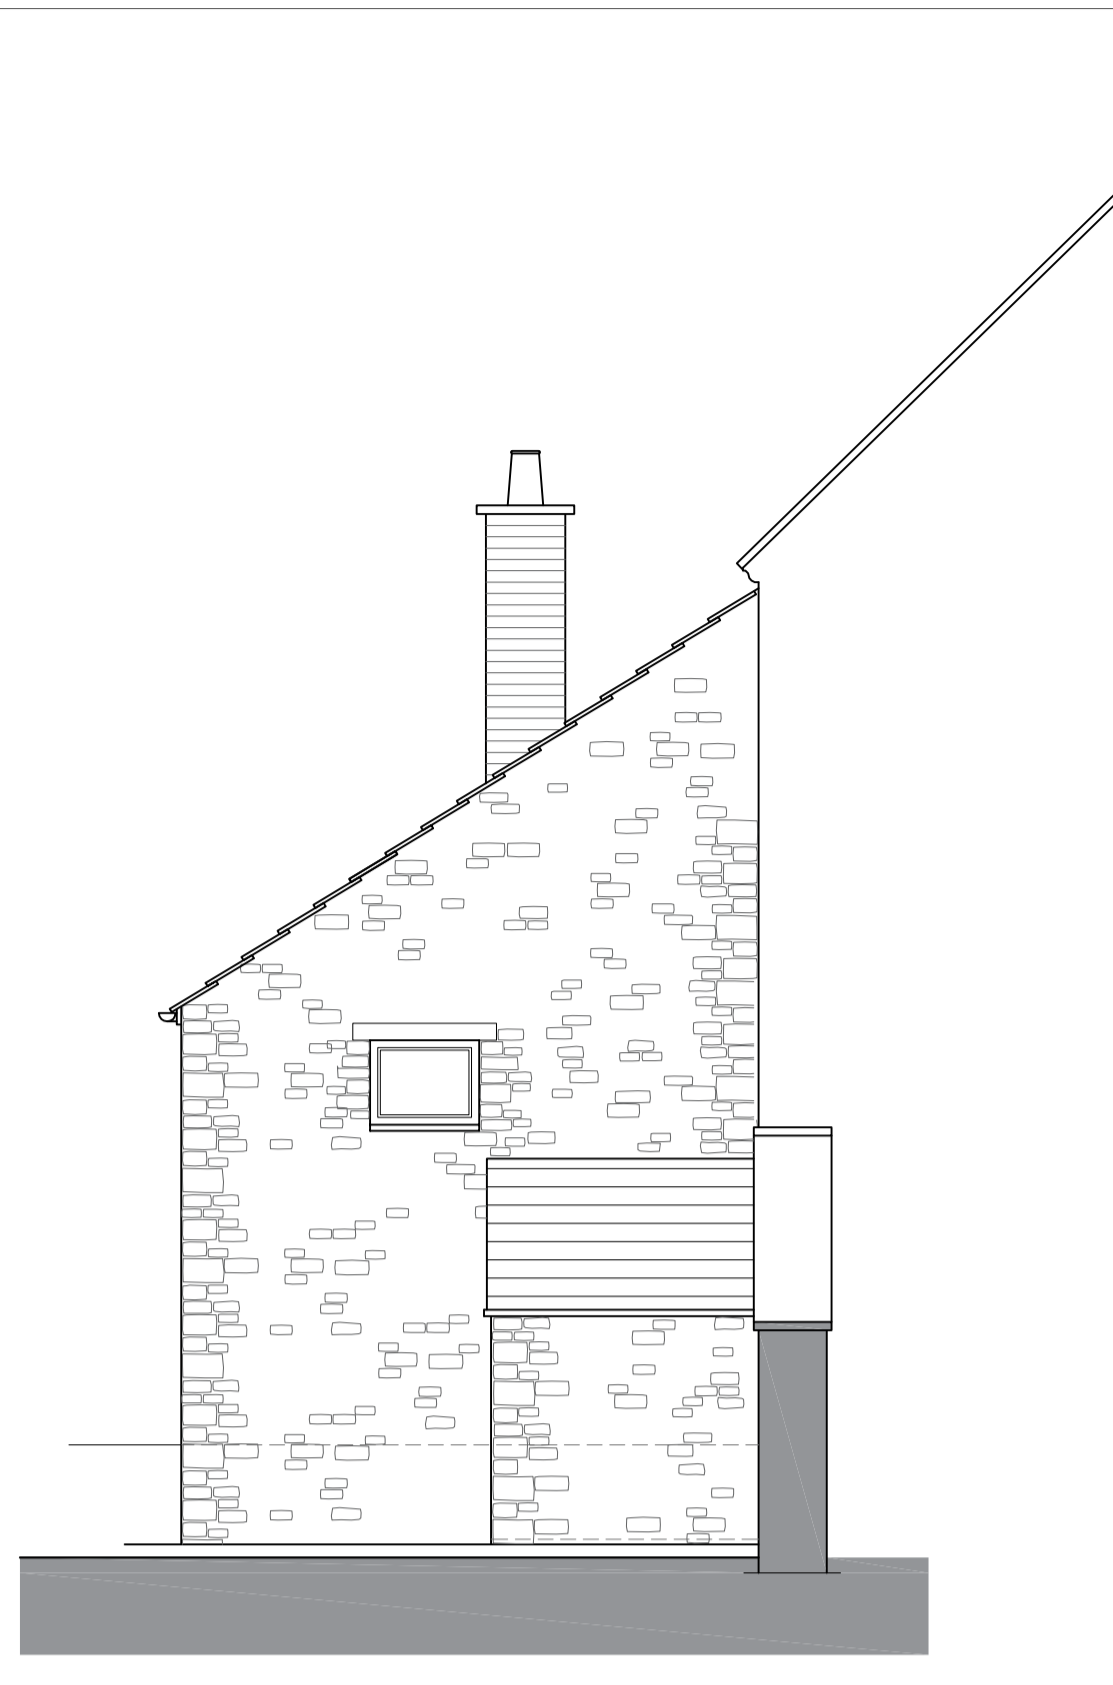


EXISTING WEST ELEVATION
Scale 1:50

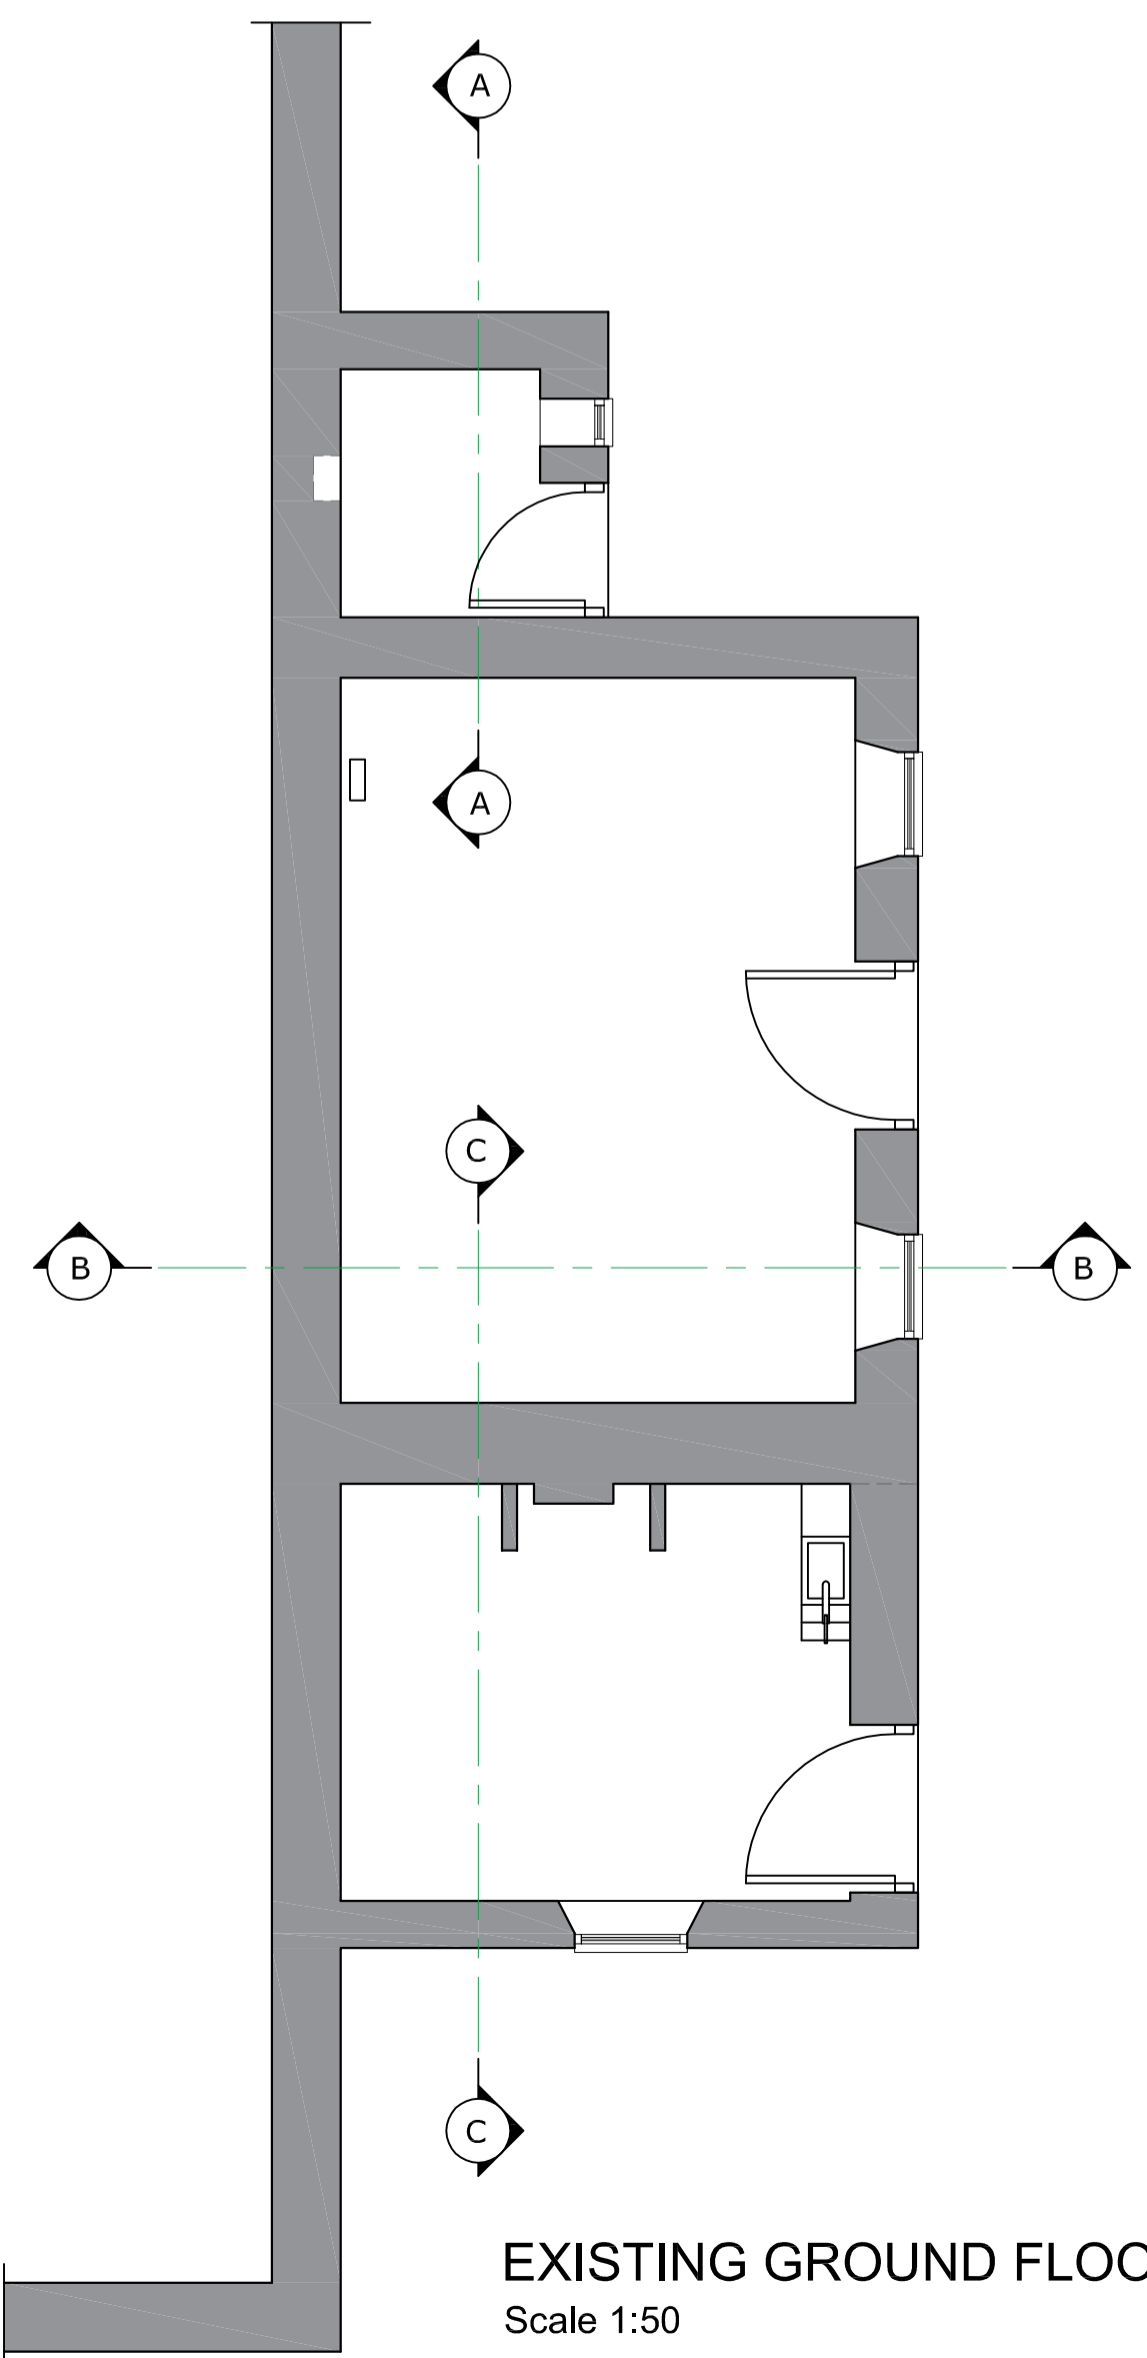


EXISTING GROUND FLOOR PLAN
Scale 1:50

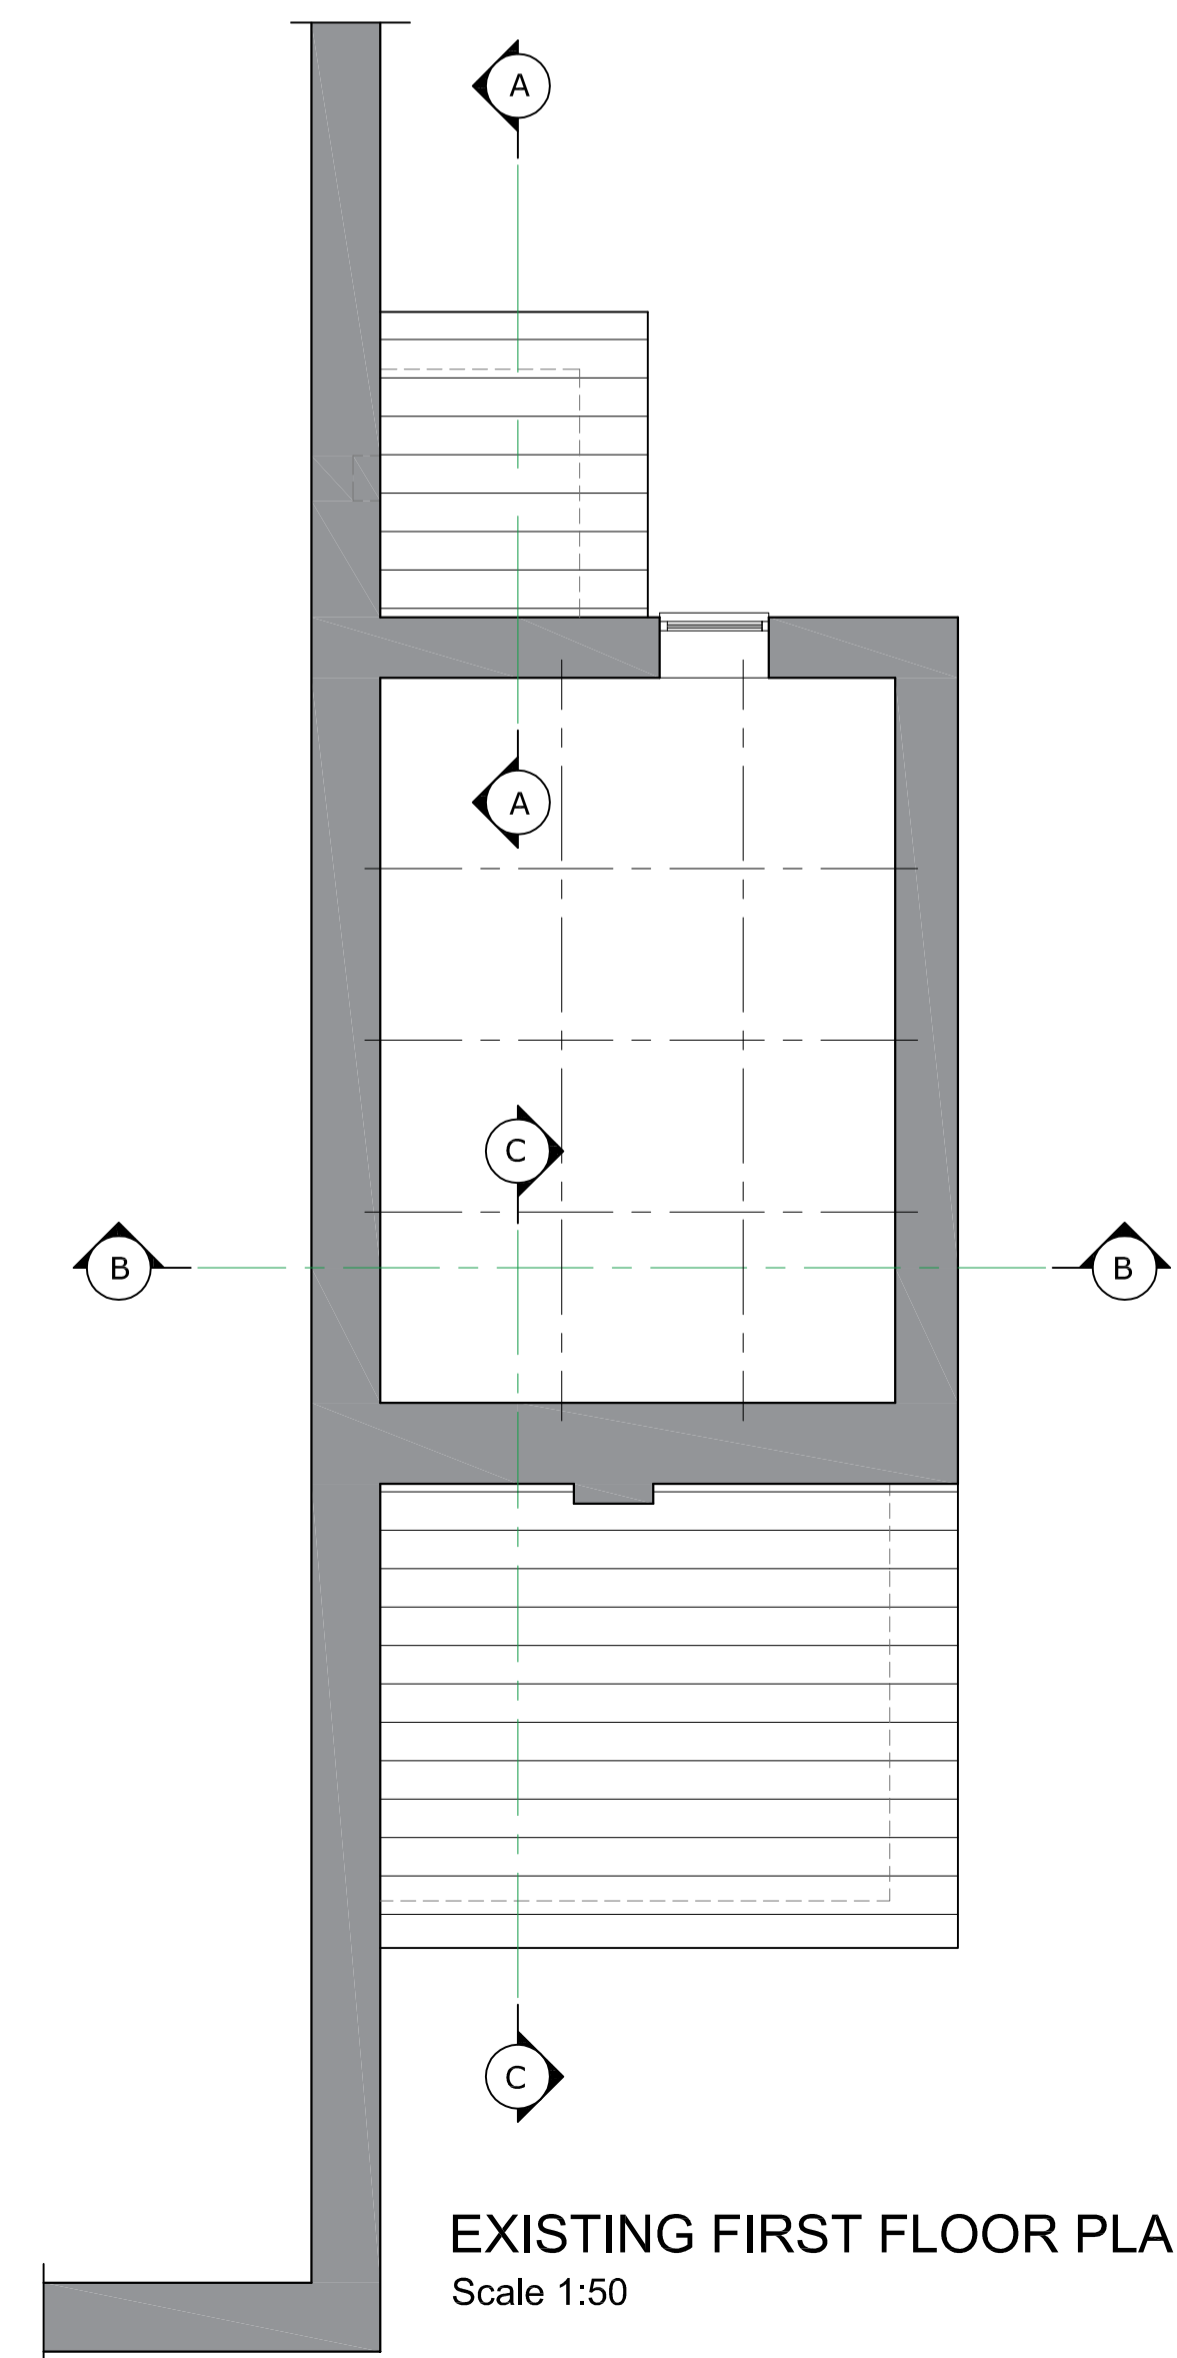


EXISTING FIRST FLOOR PLAN
Scale 1:50

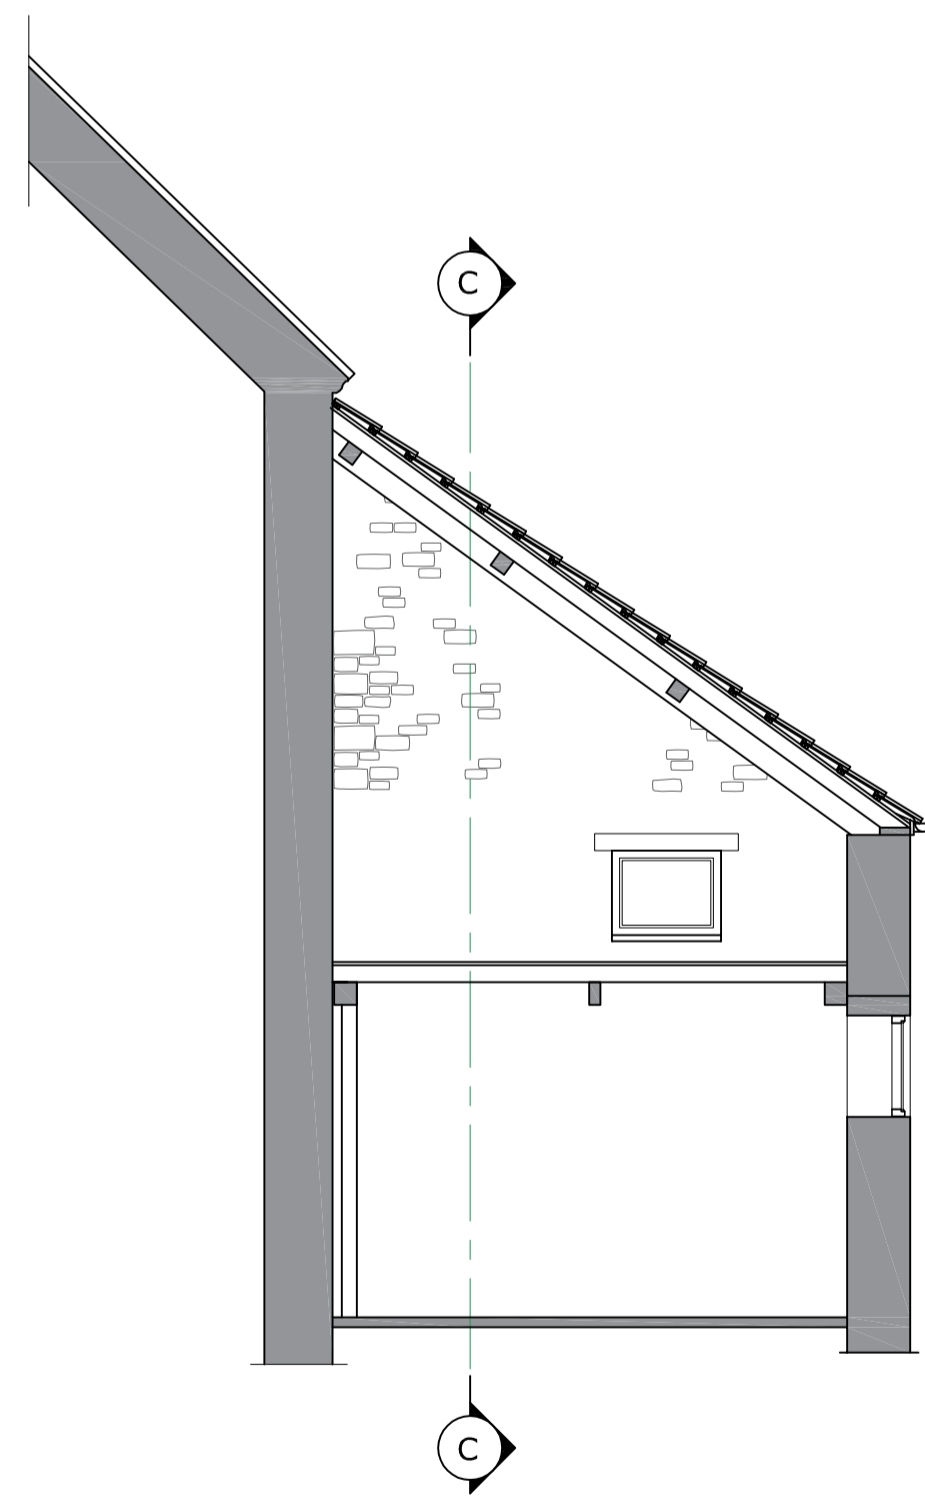

EXISTING SECTION B-B
Scale 1:50

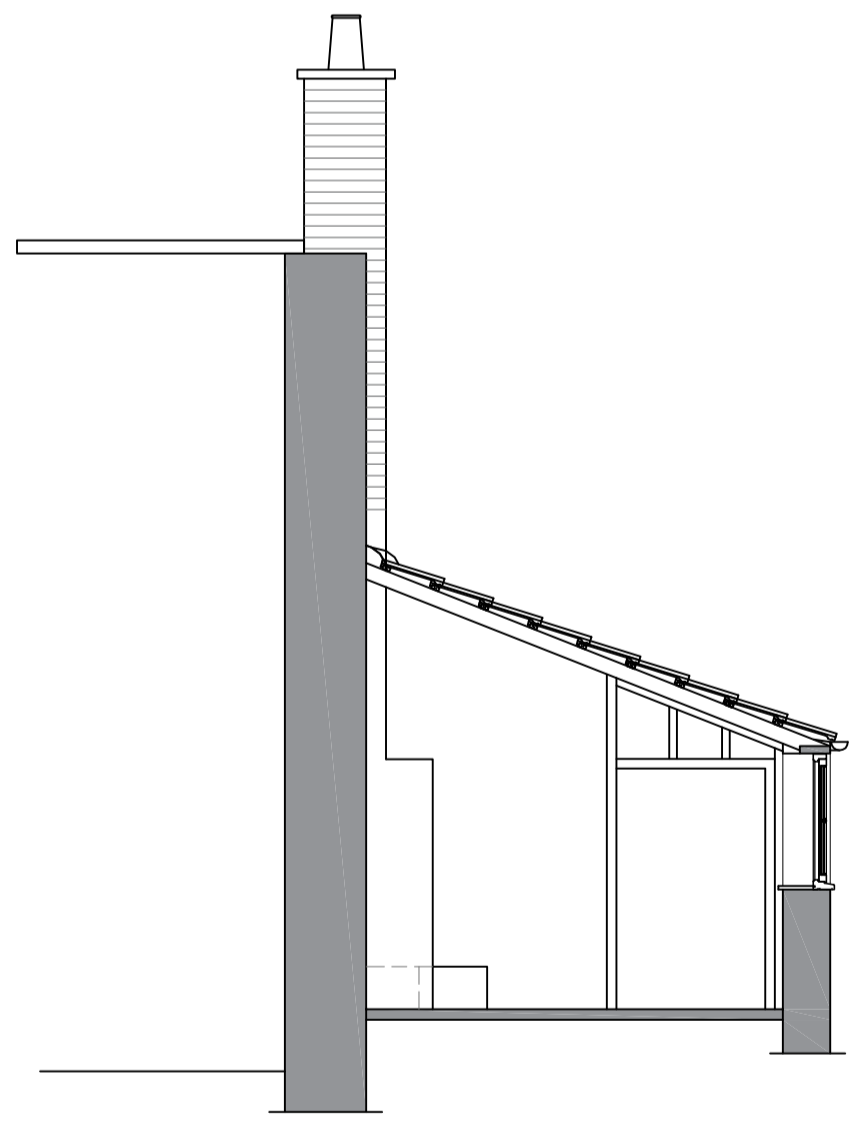

EXISTING SECTION C-C
Scale 1:50

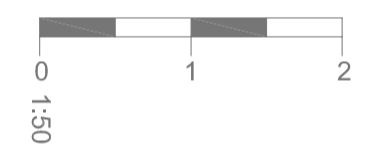

Tim Cole Downes
ACIOB EngTech MInstRE

tcd ARCHITECTURE AND DESIGN

partner LABC
Little Orchard, Station Road,
Ansford, Castle Cary, BA7 7PD
Tel 01963 350777 - 07932 150873
email tim@timdownes.co.uk

CLIENT: MR KEITH ARMSTRONG

SITE ADDRESS: MONTROSE HENTON WELLS SOMERSET BA5 1PD

PROJECT: PROPOSED CONVERSION OF BARN TO RESIDENTIAL ANCILLARY ACCOMMODATION.

TITLE: EXISTING GROUND FLOOR PLAN, EXISTING ELEVATIONS & SECTIONS.

SCALE: 1:50 1:100

APPLICATION No: TCD DRAWN: DATE: 17th JAN 2020

DRAWING NO: 1369/002 REV:



A1