




Existing Front (North East Elevation) (1:100)

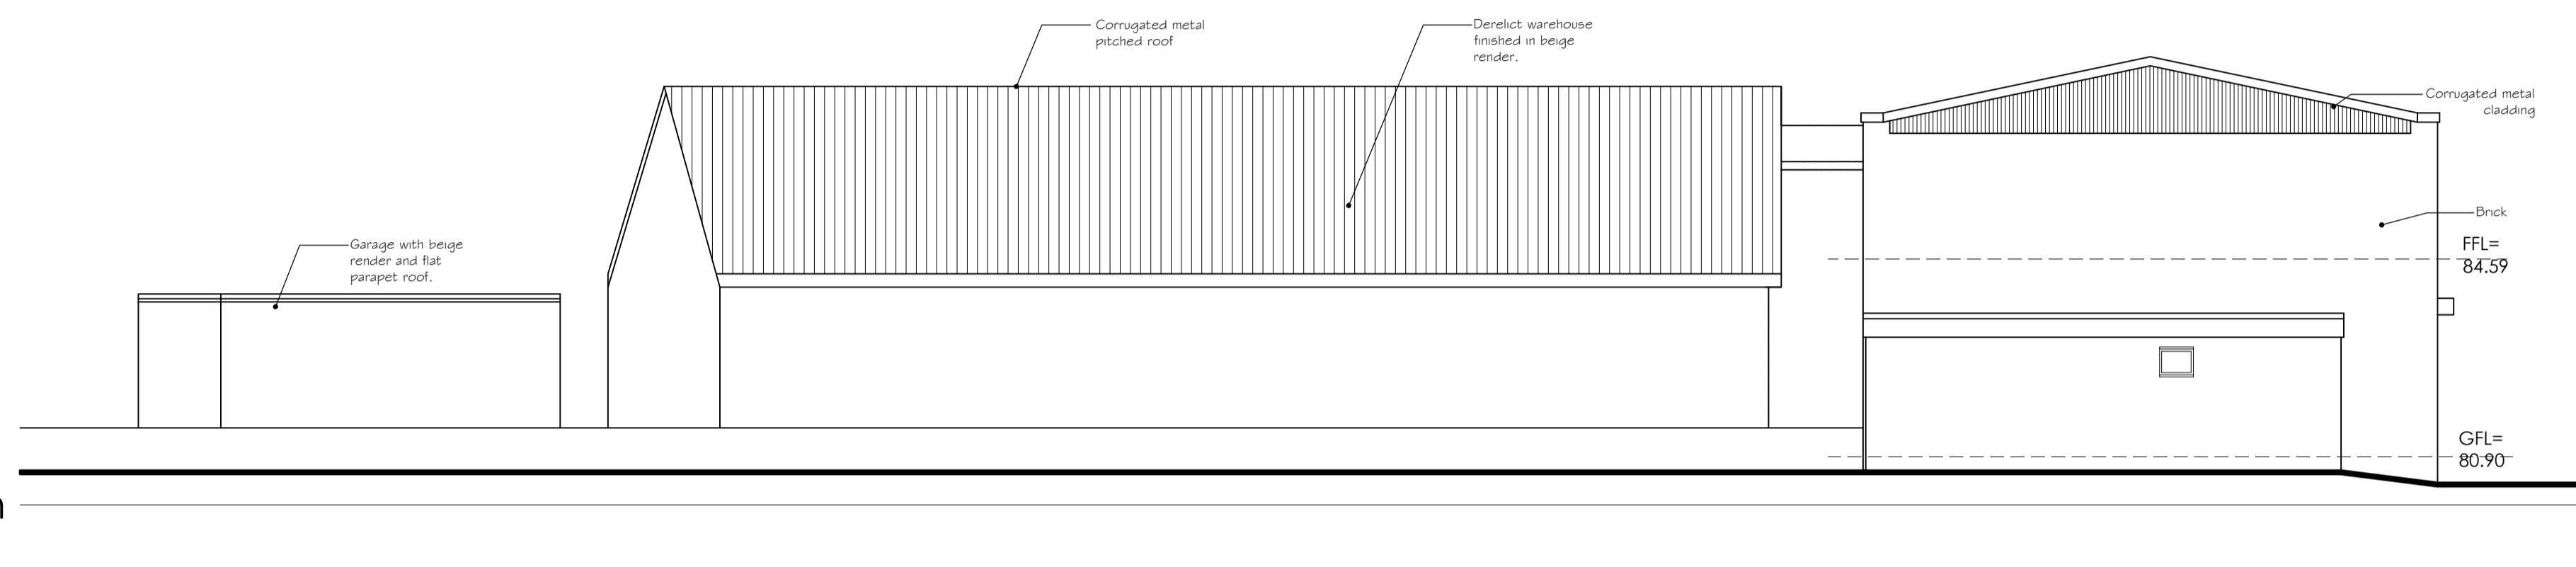


Existing Side (South East) Elevation (1:100)

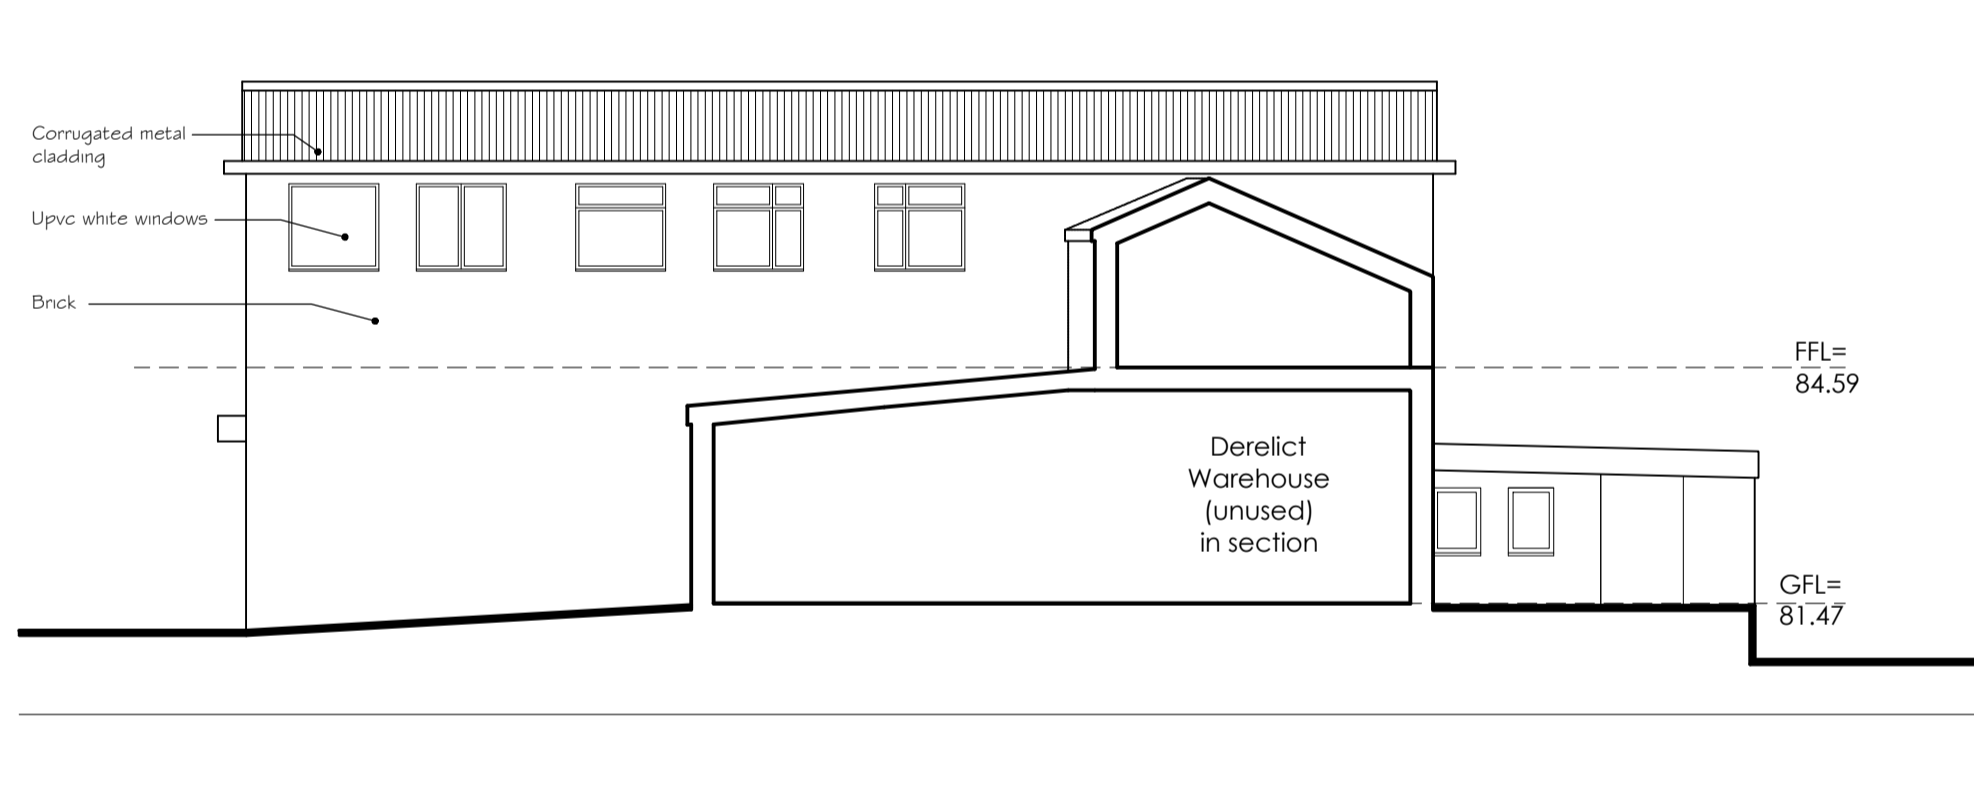


Existing Rear (South West) Elevation I (1:100)

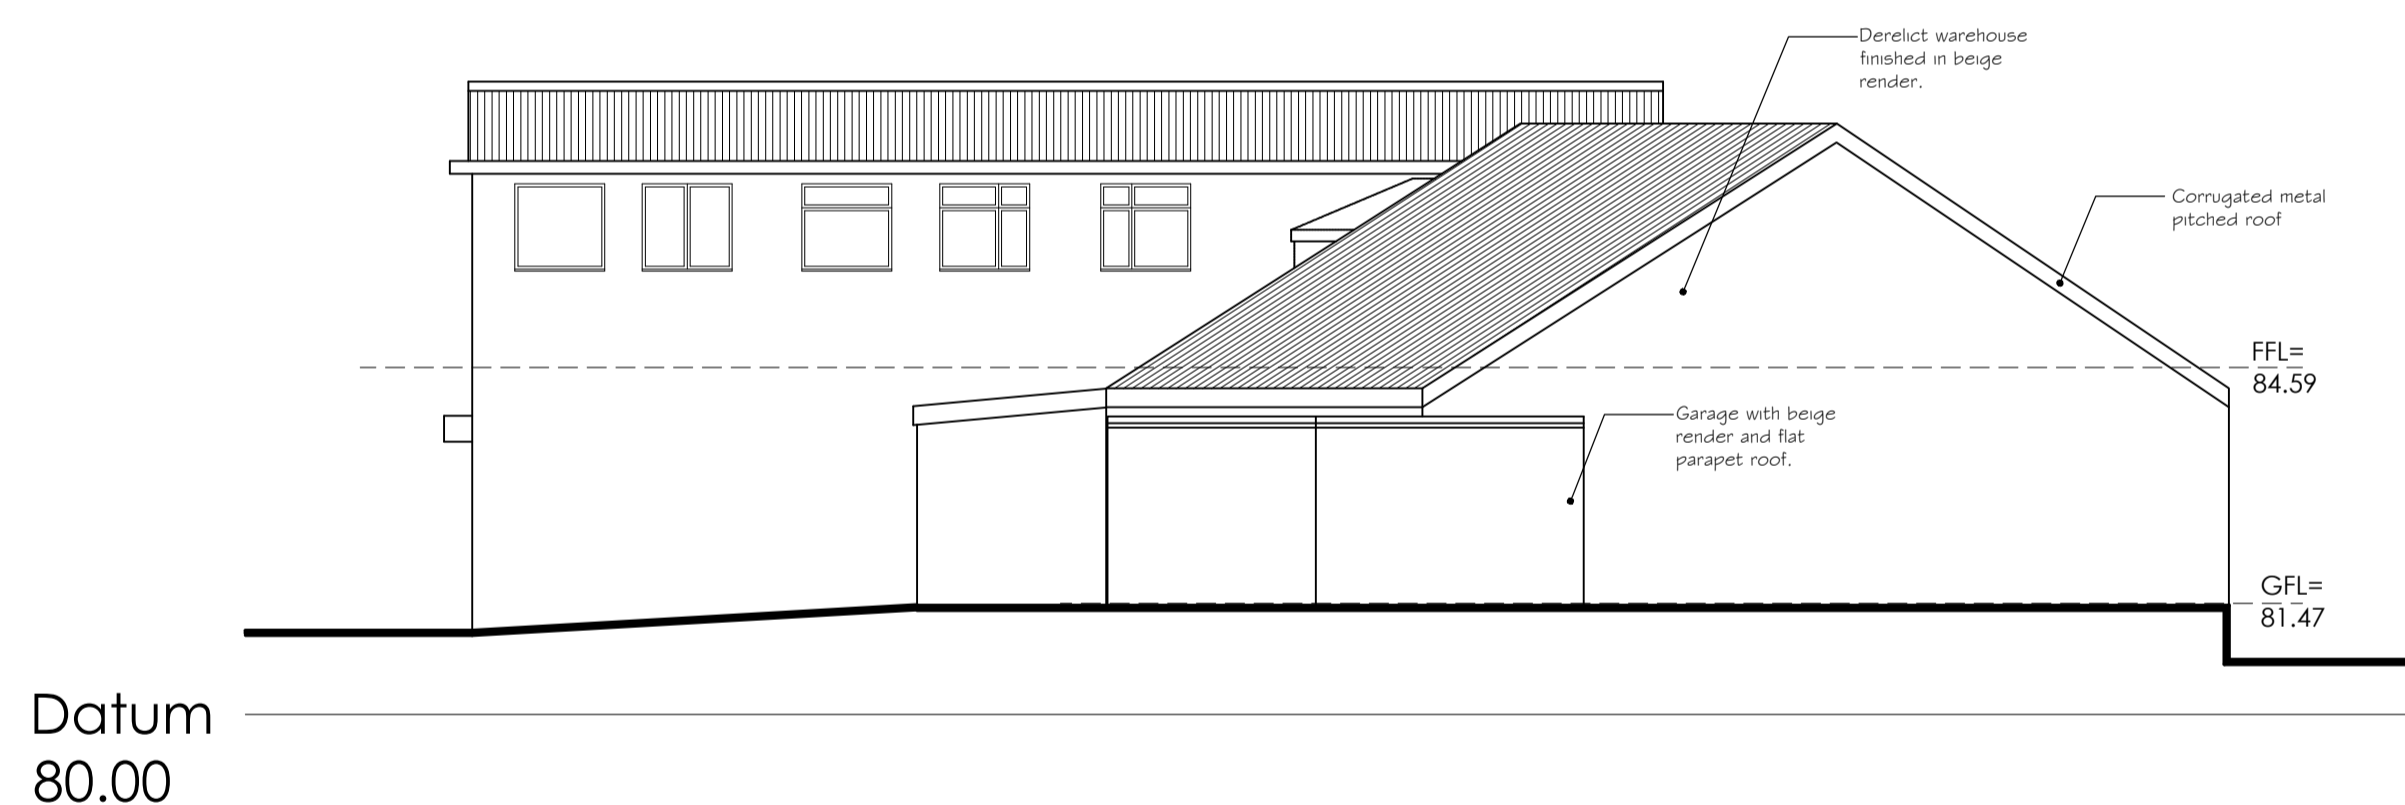

Existing Rear (South West) Elevation II (1:100)

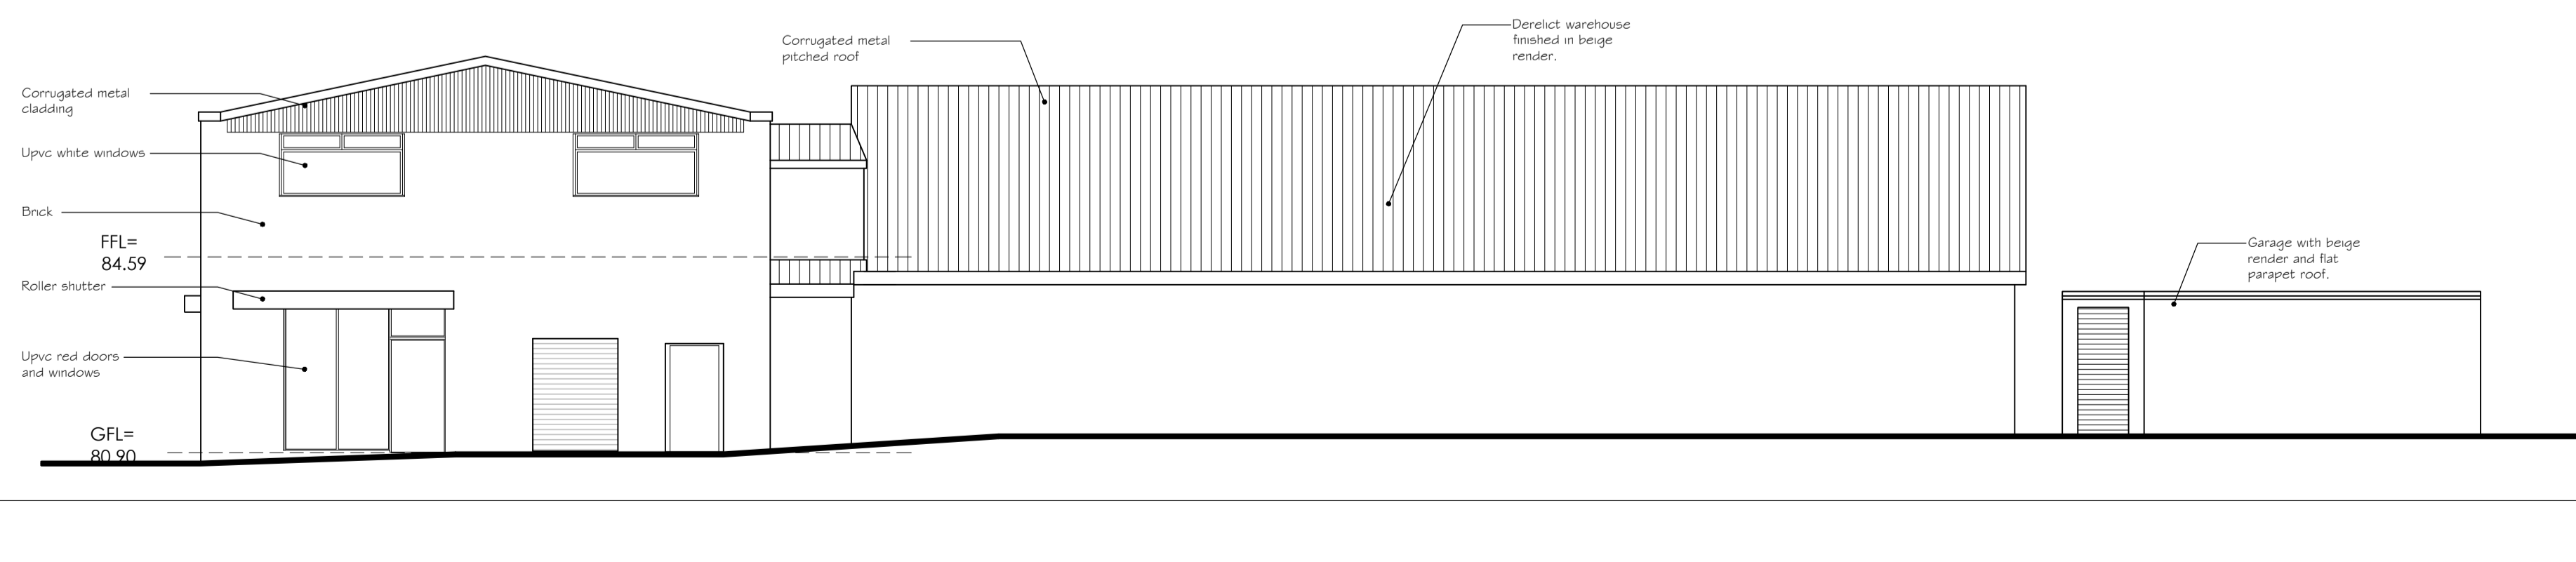

Existing Side (North West) Elevation (1:100)

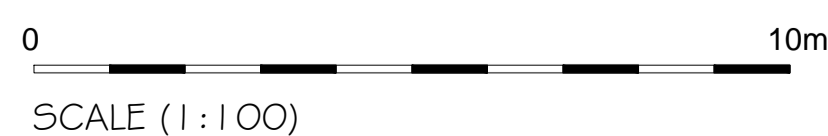

Rev.	Date	Details	Drawn	Checked
Issued for:				
PLANNING APPLICATION				
Project/Client:		Project No:		
3-9 Mill Rd,		LMA.E.23.007		
Caerphilly		Dwg No:		
CF83 3FD		004		
Enterprise Holdings		Rev:		
Drawing:		Scale:		
Existing Elevations		1:100 @A1		
Drawn By:		Date:		
TR		05.12.23		
Checked By:		Date:		

PLANNING APPLICATION

Project/Client: 3-9 Mill Rd, Caerphilly CF83 3FD
Enterprise Holdings
Drawing: Existing Elevations

Project No: LMA.E.23.007
Dwg No: 004
Rev: .
Scale: 1:100 @A1
Drawn By: TR Date: 05.12.23
Checked By: . Date: .