


Proposed Ground Floor Plan (1:100)

0 10m
SCALE (1:100)

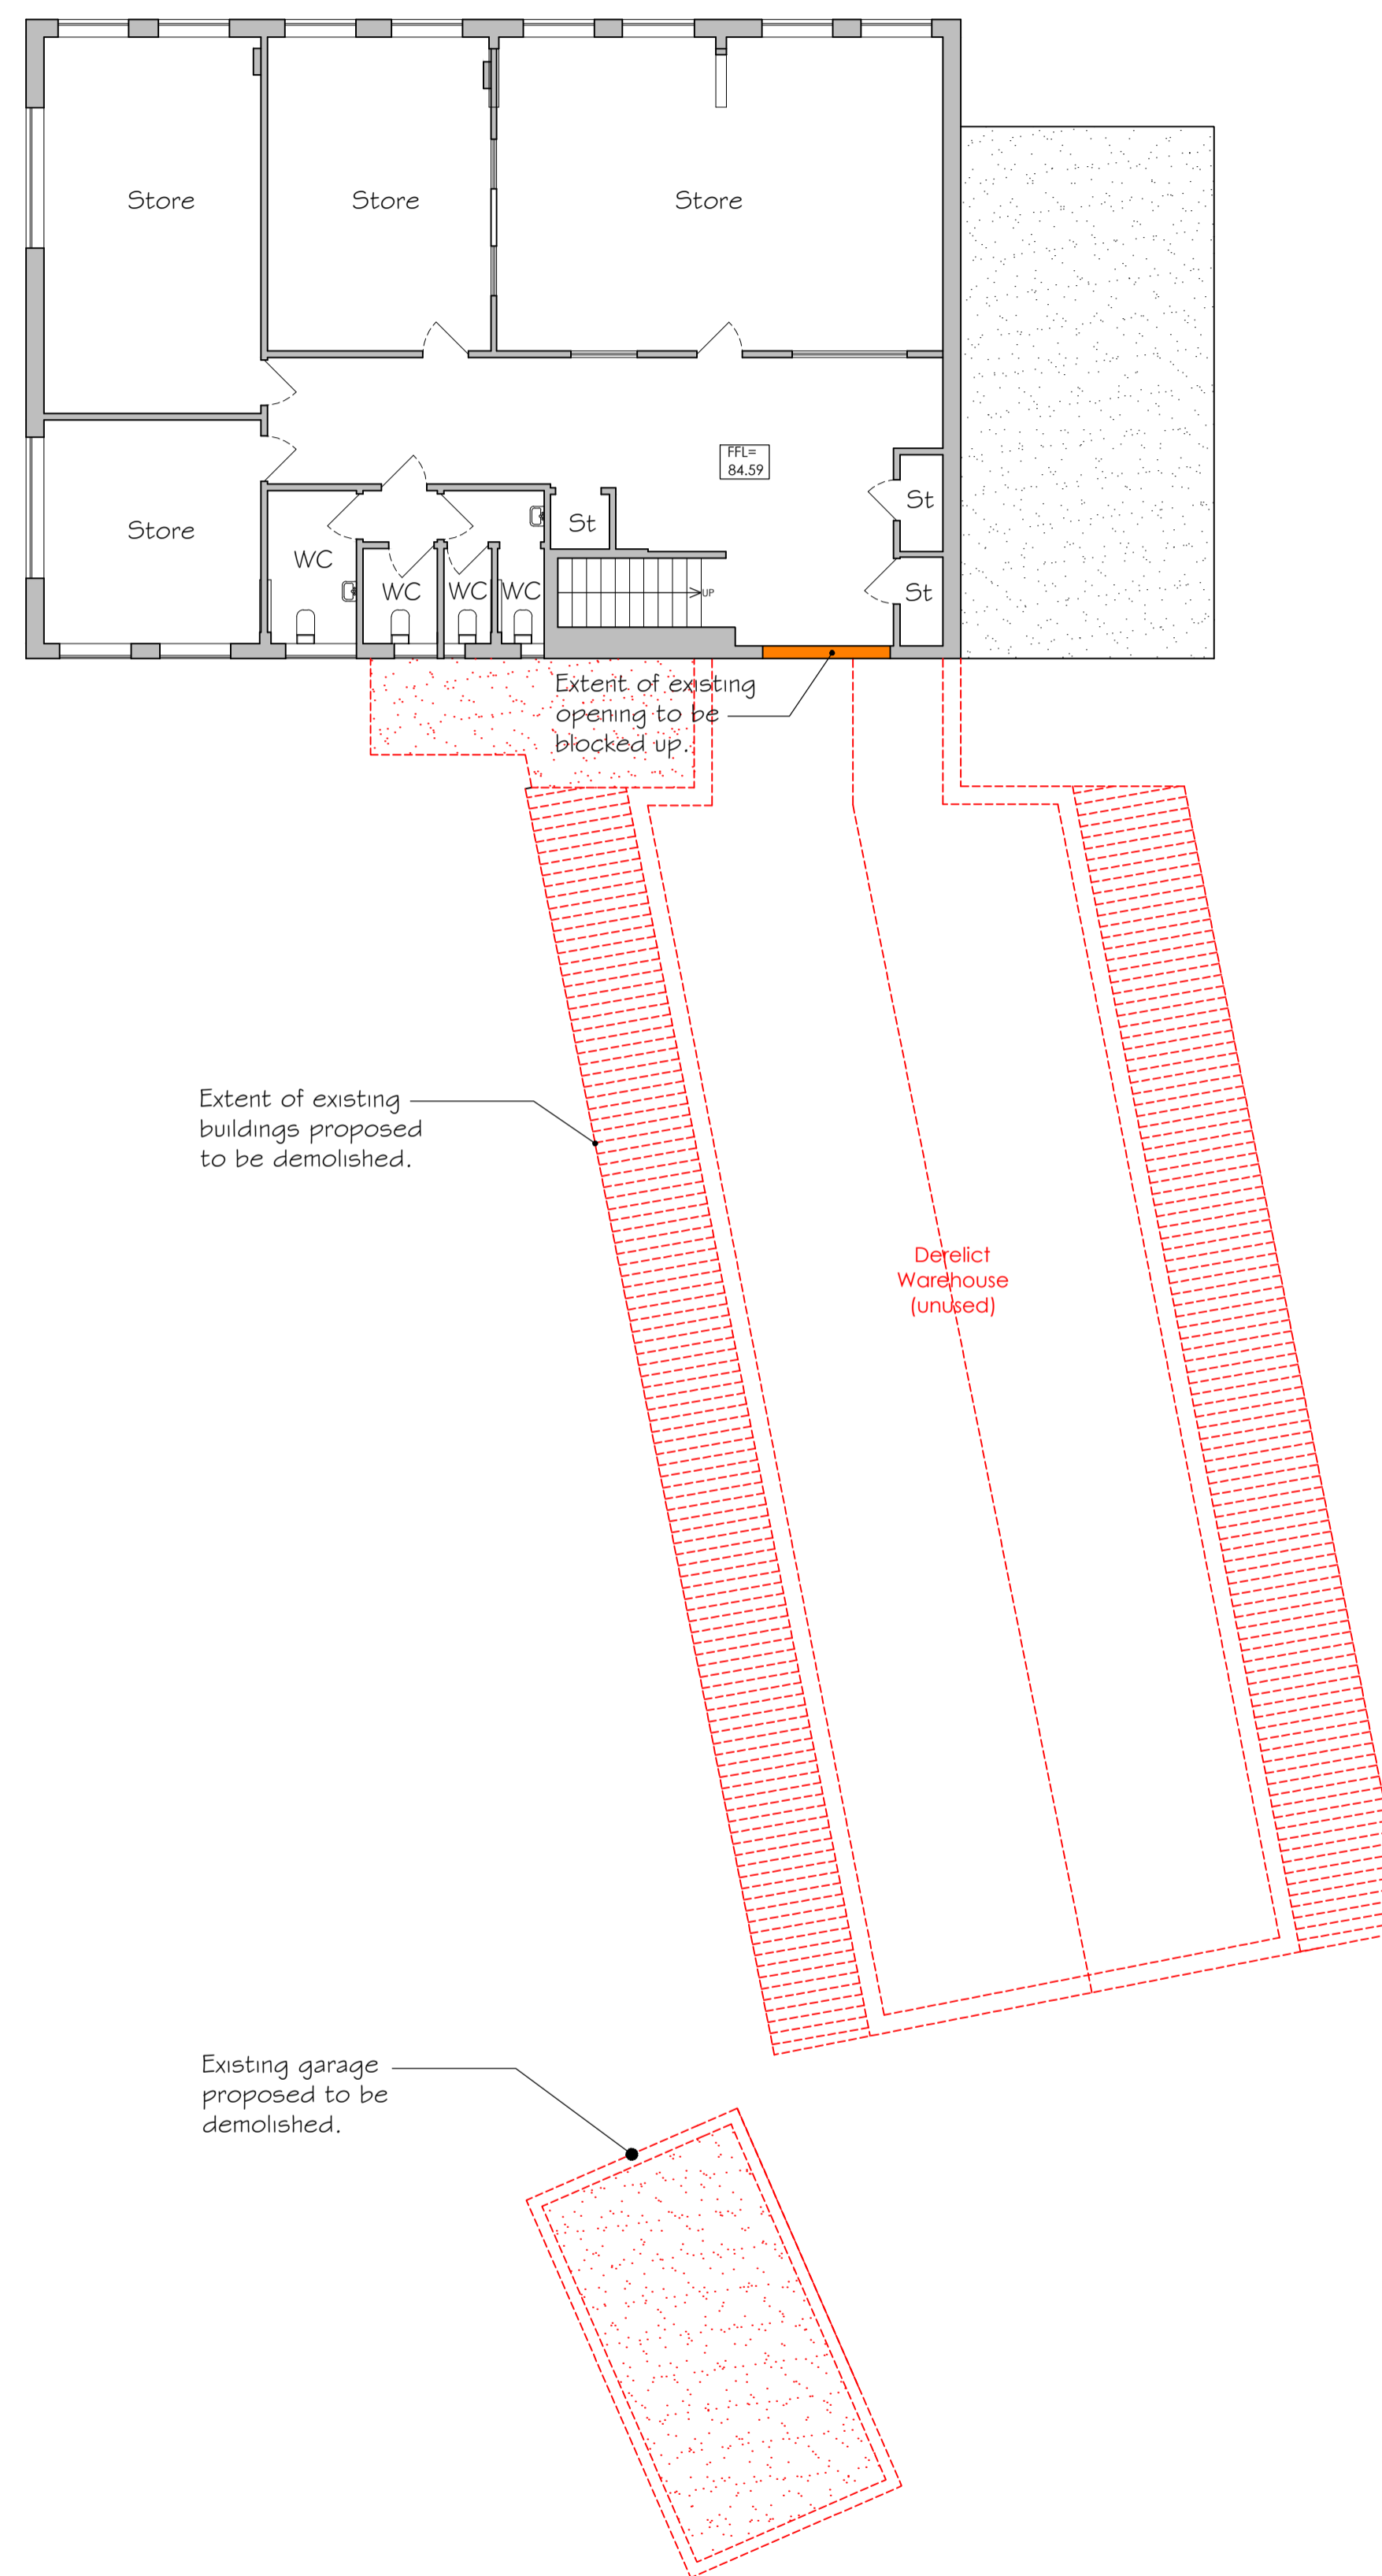

Proposed First Floor Plan (1:100)

Rev.	Date	Details	Drawn	Checked

ISSUED FOR: **PLANNING APPLICATION**

Project/Client:	3-9 Mill Rd, Caerphilly CF83 3FD	Enterprise Holdings	Project No:	LMA.E.23.007
Dwg No:	005	Proposed Floor Plans	Dwg No:	005
Rev:	·		Scale:	1:100 @A1
Drawn By:	TR		Date:	05.12.23
Checked By:	·		Date:	·