


Existing Ground Floor Plan (1:100)

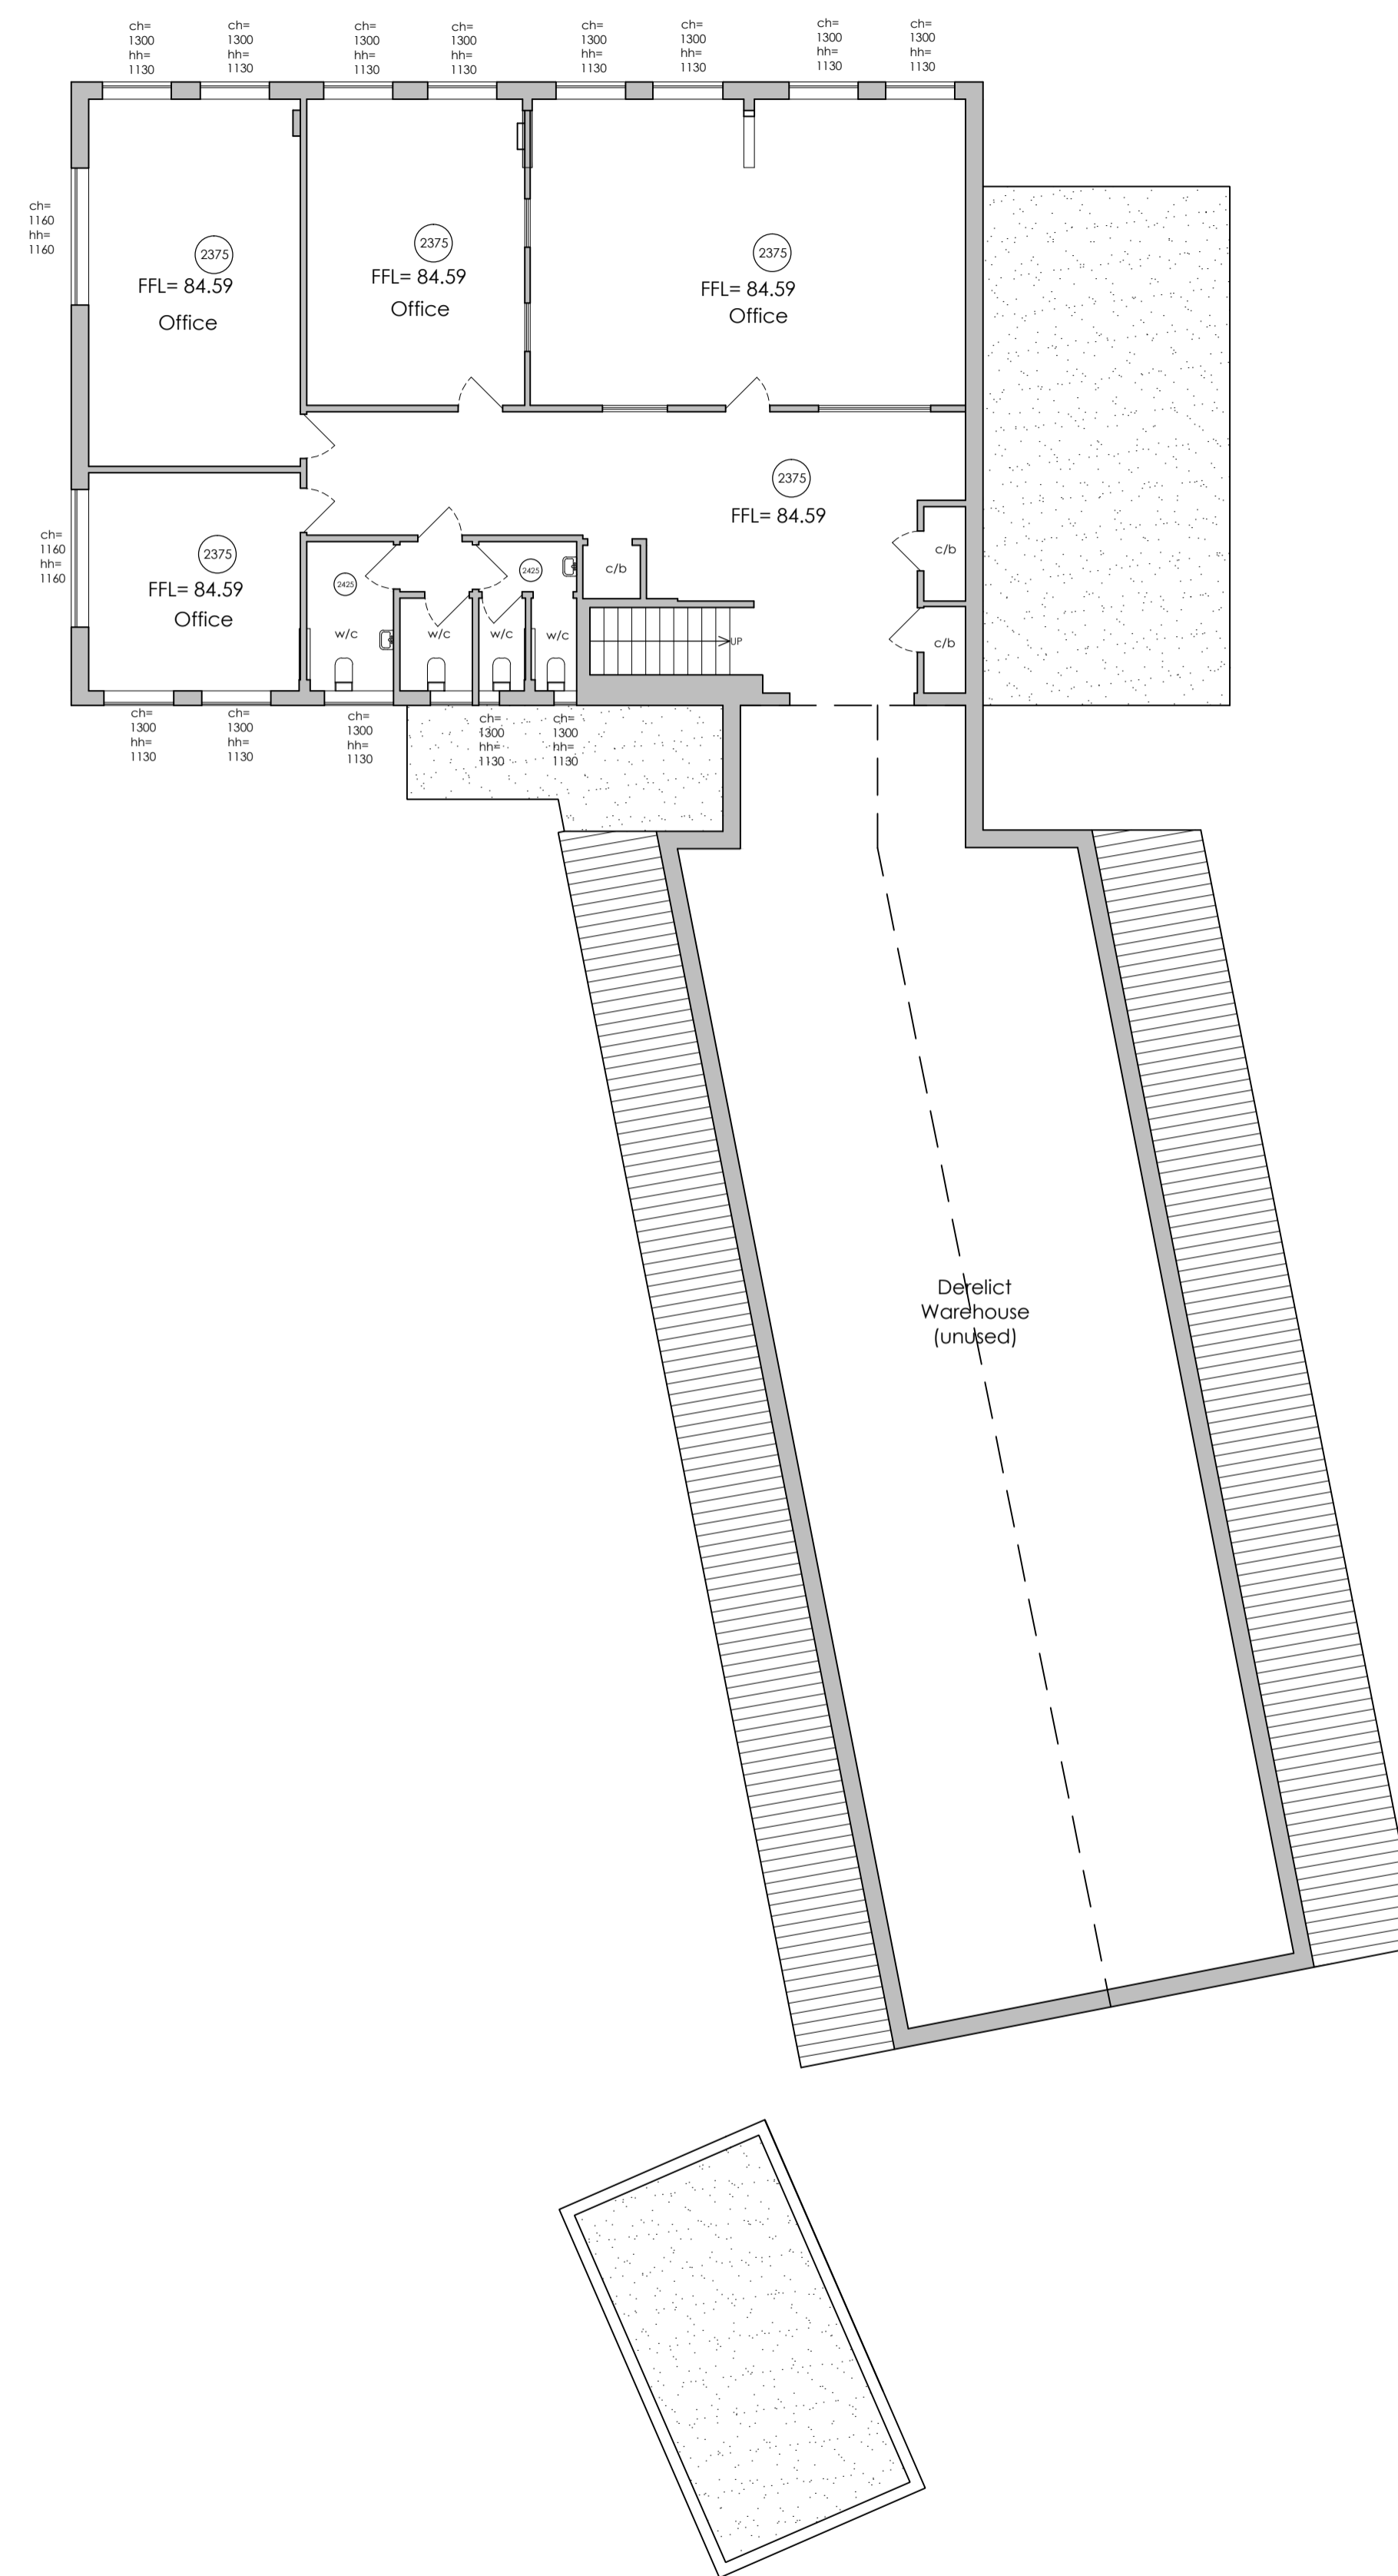

Existing First Floor Plan (1:100)

0 10m  
SCALE (1:100)

| Rev. | Date | Details | Drawn | Checked |
|------|------|---------|-------|---------|
|      |      |         |       |         |

Issued for:

**PLANNING APPLICATION**

|                      |  |                     |             |              |          |
|----------------------|--|---------------------|-------------|--------------|----------|
| Project/Client:      | 3-9 Mill Rd,<br>Caerphilly<br>CF83 3FD | Enterprise Holdings | Project No: | LMA.E.23.007 |          |
| Dwg No:              | 003                                    | Scale:              | 1:100 @A1   | Drawn By:    | TR       |
| Rev:                 |  | Checked By:         |             | Date:        | 05.12.23 |
| Existing Floor Plans |  |                     |             |              |          |