



General Note  
This drawing has been prepared for  
planning application purposes only

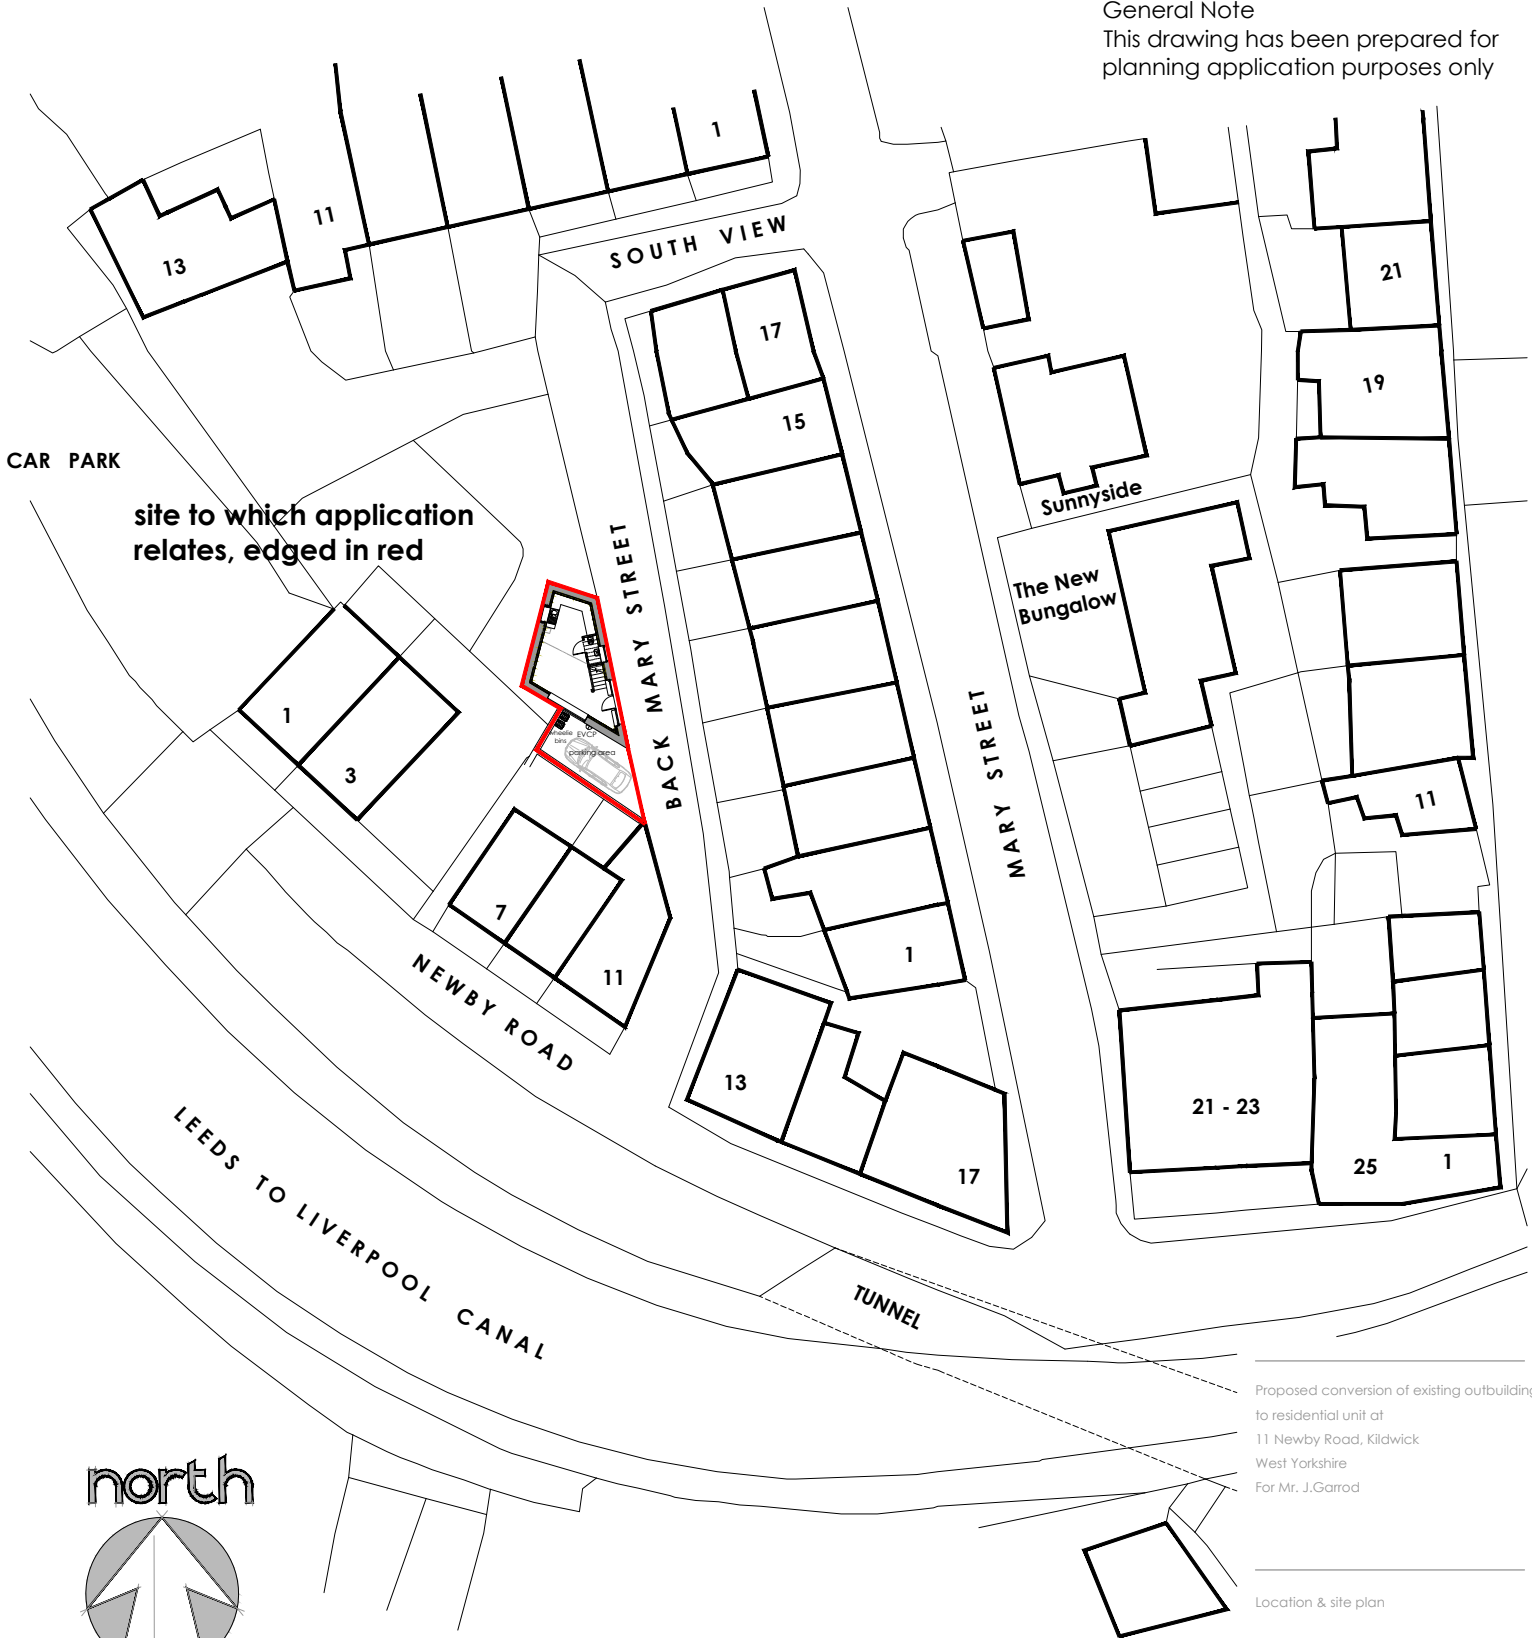

Proposed conversion of existing outbuilding  
to residential unit at  
11 Newby Road, Kildwick  
West Yorkshire  
For Mr. J.Garrod

Location & site plan

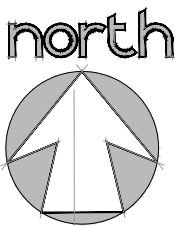

**rone**  
design

ARCHITECTURAL CONSULTANTS  
PROJECT MANAGERS  
INTERIOR DESIGNERS  
PLANNING SUPERVISORS

SCALE 1:500 @ A4  
DATE November 2023  
DRAWN BY L.J.STRINGER  
DRAWING No 2532-03

RONE DESIGN LTD  
22 VICTORIA ROAD, SALTIAIRE, SHIPLEY  
WEST YORKSHIRE, BD18 3LQ  
TEL 01274 531707 FAX 01274 588629  
EMAIL mail@ronedesign.co.uk  
WEB SITE www.ronedesign.co.uk