


Location Map
1: 1250

Red hatched area indicates proposed development




Block Plan
1: 500

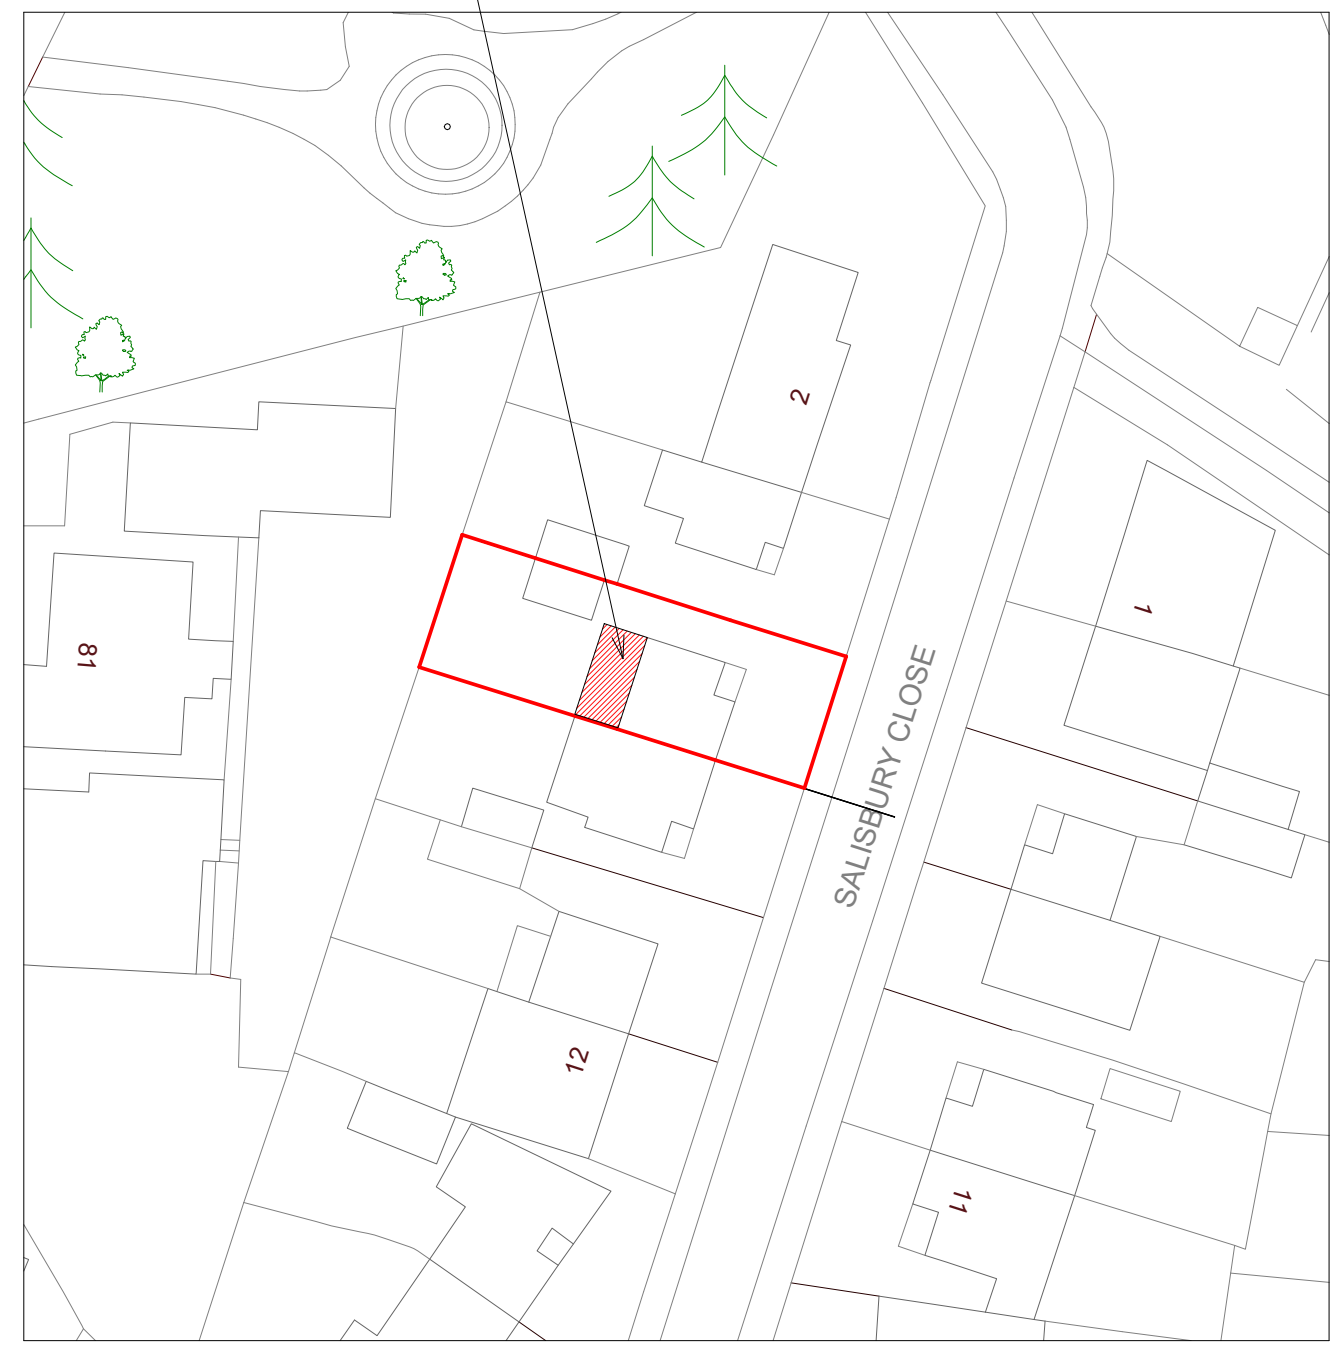


Drawings to be read in conjunction with all relevant documentation. Do not scale from this drawing. All written dimensions to be checked on site before work commences. Discrepancies, where identified, must be reported to Divi-Design.

This drawing may be copied by an authorised officer of the Local Authority with the sole purpose to assist in the determination of Planning or Building Regulations application and may not be used for any other purpose unless otherwise agreed in writing.

Purpose: Planning	Description	Sheet Name	Project No:	Sheet No:	Contact info:
Scale: As indicated @A3 Date: Nov 2023	Proposed single storey rear extension at 6 Salisbury Close, EN6 5AX	Location and Block Plan	23543	PL01	e-mail: info@divi-design.co.uk tel: 0203 488 2828 web: www.divi-design.co.uk 124 City Road London, EC1V 2NX

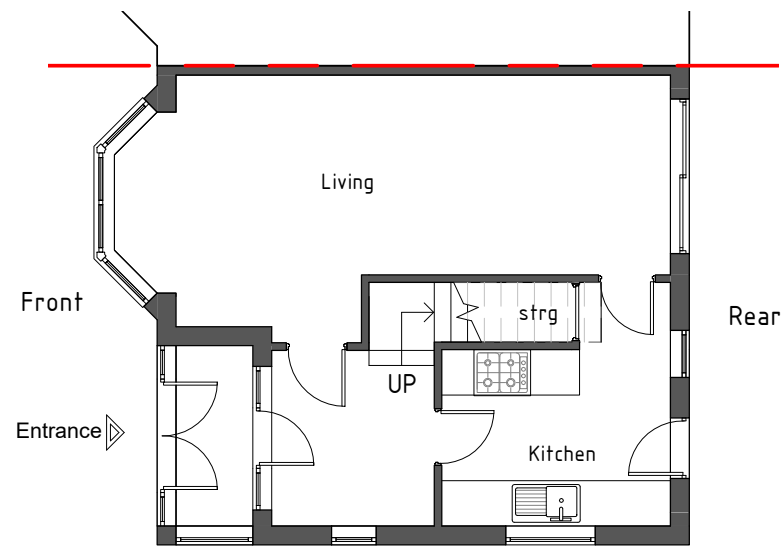

Existing Ground Floor
1 : 100

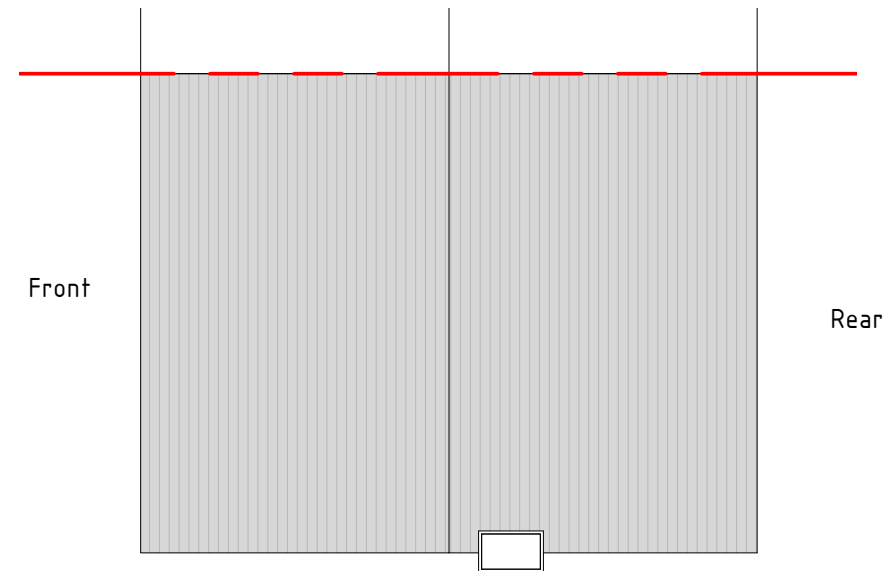


Existing Roof Plan
1 : 100

Purpose: Planning	Description	Sheet Name	Project No:	Sheet No:	Contact info:
Scale: 1 : 100 @A3 Date: Nov 2023	Proposed single storey rear extension at 6 Salisbury Close, EN6 5AX	Existing Plans	23543	PL02	e-mail: info@divi-design.co.uk tel: 0203 488 2828 web: www.divi-design.co.uk 124 City Road London, EC1V 2NX



Existing Front Elevation
1 : 100

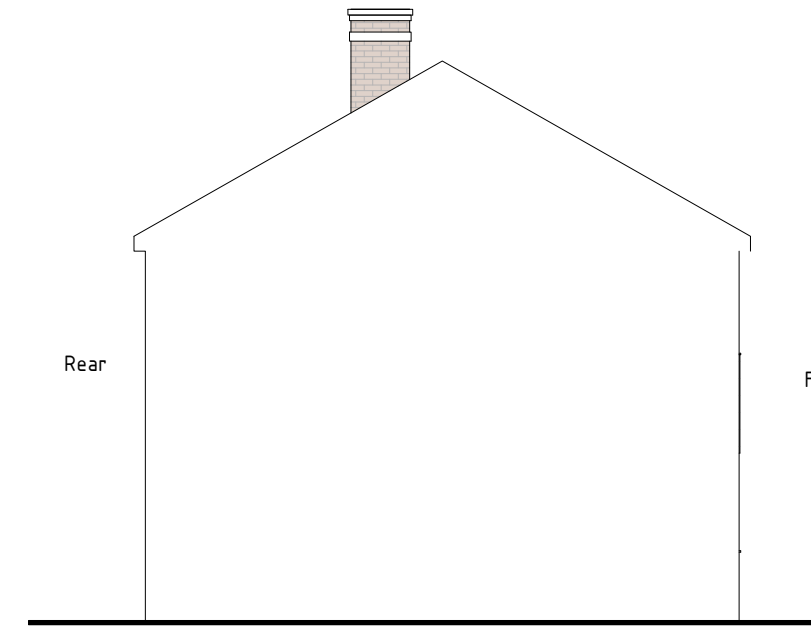

Existing Side Elevation
1 : 100



Existing Side Elevation
1 : 100




Existing Rear Elevation
1 : 100

Purpose: Planning	Description	Sheet Name	Project No:	Sheet No:	Contact info:
Scale: 1 : 100 @A3 Date: Nov 2023	Proposed single storey rear extension at 6 Salisbury Close, EN6 5AX	Existing Elevations	23543	PL03	e-mail: info@divi-design.co.uk tel: 0203 488 2828 web: www.divi-design.co.uk 124 City Road London, EC1V 2NX

Key

- Proposed
- Existing

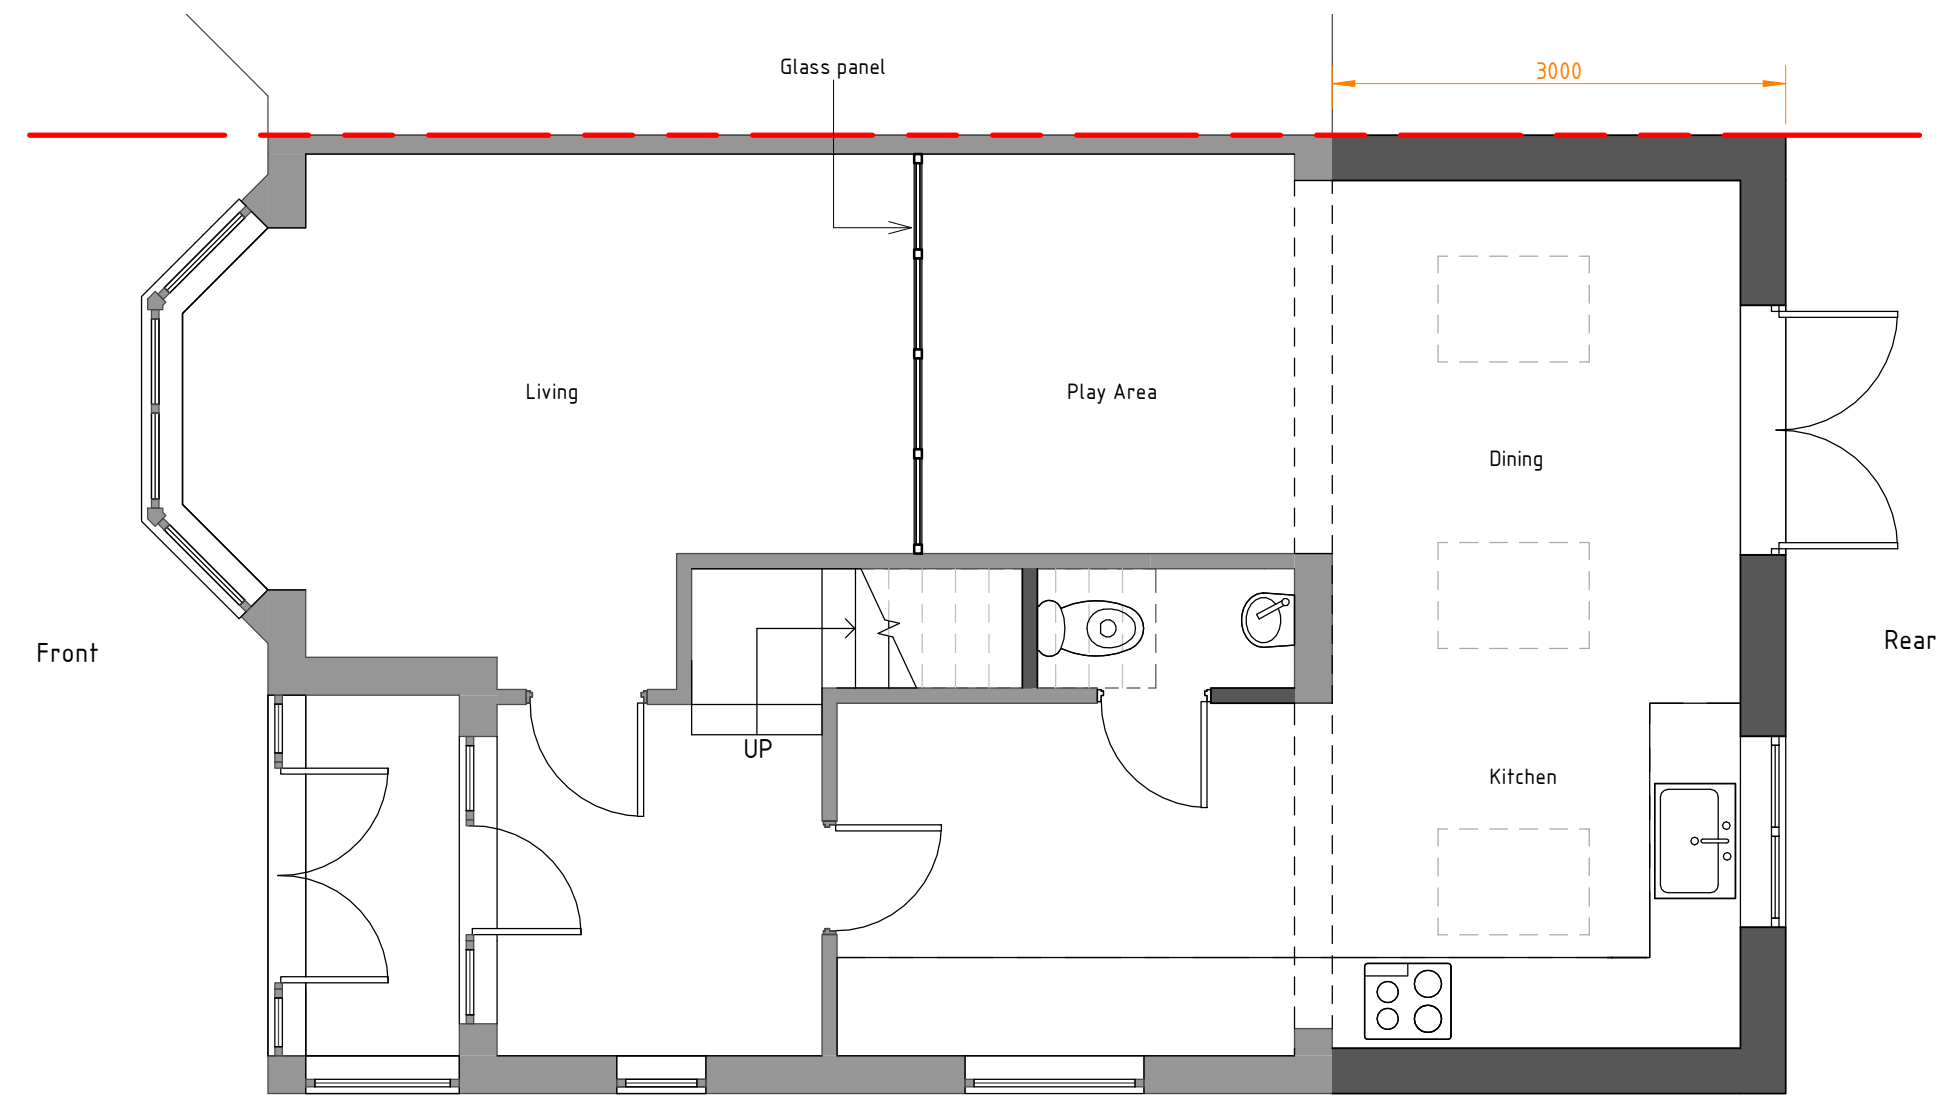


Proposed Ground Floor
1:50



Drawings to be read in conjunction with all relevant documentation. Do not scale from this drawing. All written dimensions to be checked on site before work commences. Discrepancies, where identified, must be reported to Divi-Design.

This drawing may be copied by an authorised officer of the Local Authority with the sole purpose to assist in the determination of Planning or Building Regulations application and may not be used for any other purpose unless otherwise agreed in writing.

Purpose: Planning	Description	Sheet Name	Project No:	Sheet No:	Contact info:
Scale: 1 : 50 @A3 Date: Nov 2023	Proposed single storey rear extension at 6 Salisbury Close, EN6 5AX	Proposed Plan	23543	PL04	e-mail: info@divi-design.co.uk tel: 0203 488 2828 web: www.divi-design.co.uk 124 City Road London, EC1V 2NX

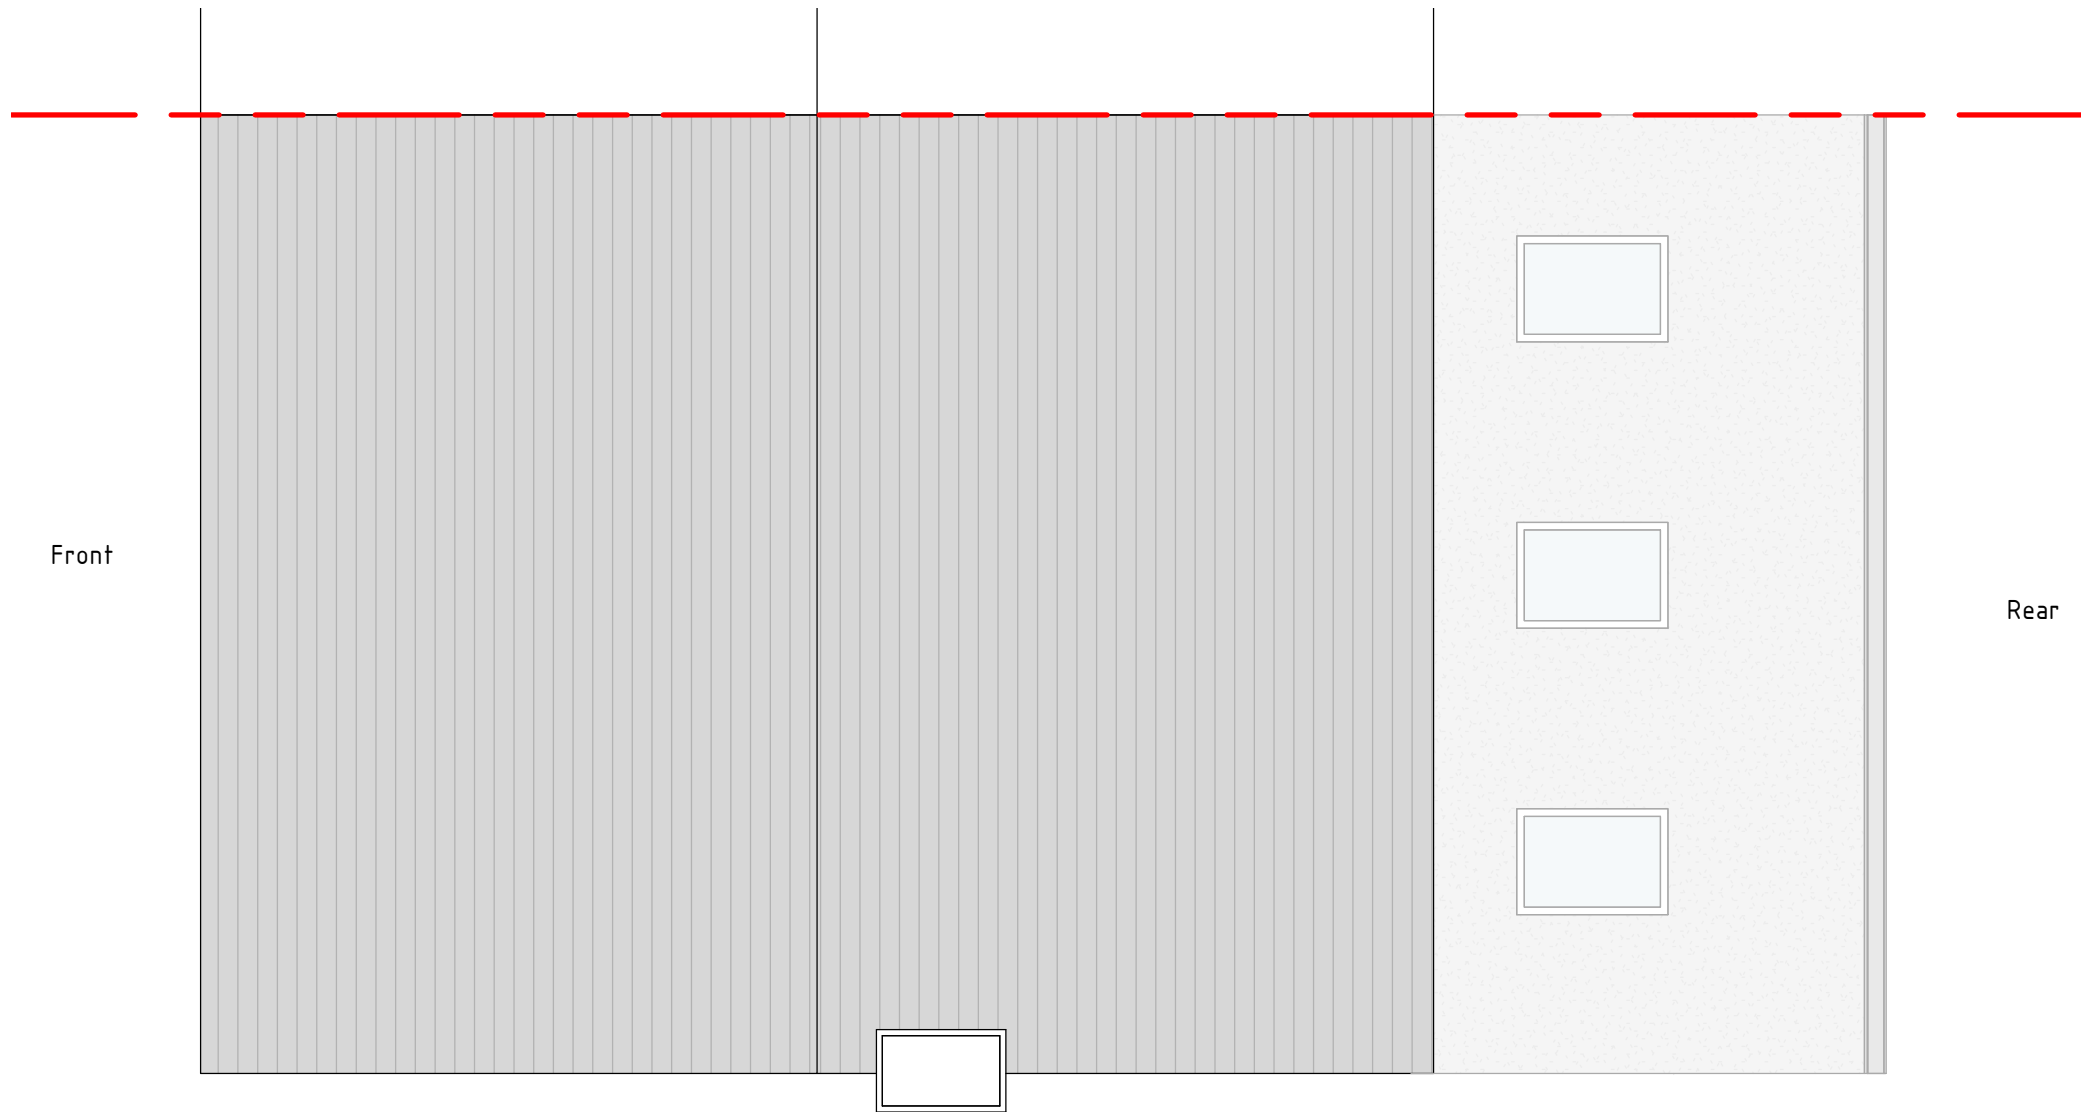

Proposed Roof Plan
1: 50




Drawings to be read in conjunction with all relevant documentation. Do not scale from this drawing. All written dimensions to be checked on site before work commences. Discrepancies, where identified, must be reported to Divi-Design.

This drawing may be copied by an authorised officer of the Local Authority with the sole purpose to assist in the determination of Planning or Building Regulations application and may not be used for any other purpose unless otherwise agreed in writing.

Purpose: Planning	Description	Sheet Name	Project No:	Sheet No:	Contact info:
Scale: 1 : 50 @A3 Date: Nov 2023	Proposed single storey rear extension at 6 Salisbury Close, EN6 5AX	Proposed Plan	23543	PL05	e-mail: info@divi-design.co.uk tel: 0203 488 2828 web: www.divi-design.co.uk 124 City Road London, EC1V 2NX




Proposed Front Elevation
1 : 100

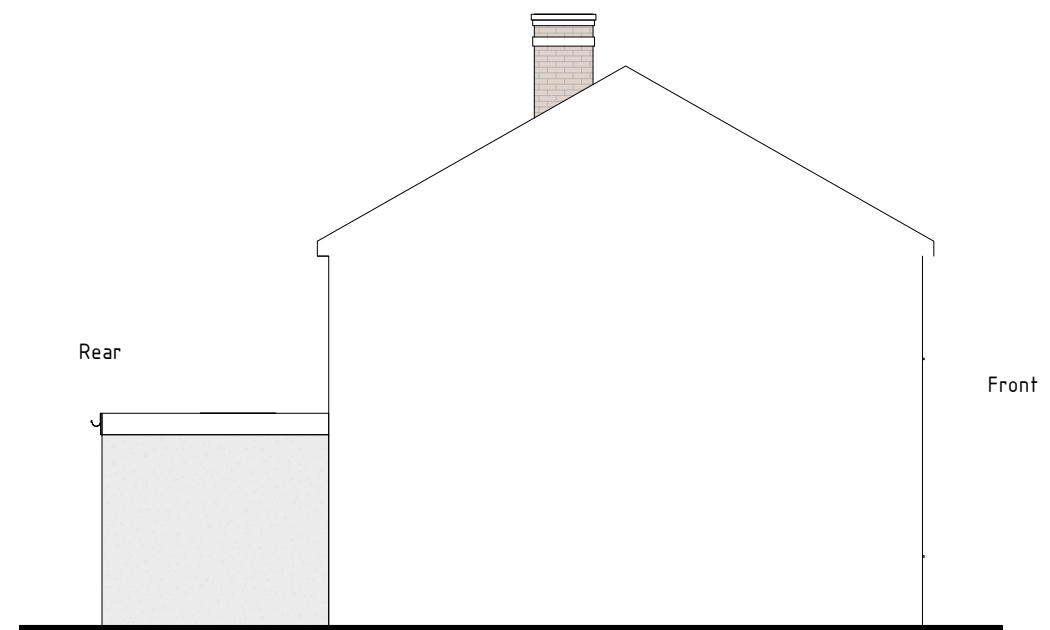

Proposed Side Elevation
1 : 100



Proposed Side Elevation
1 : 100

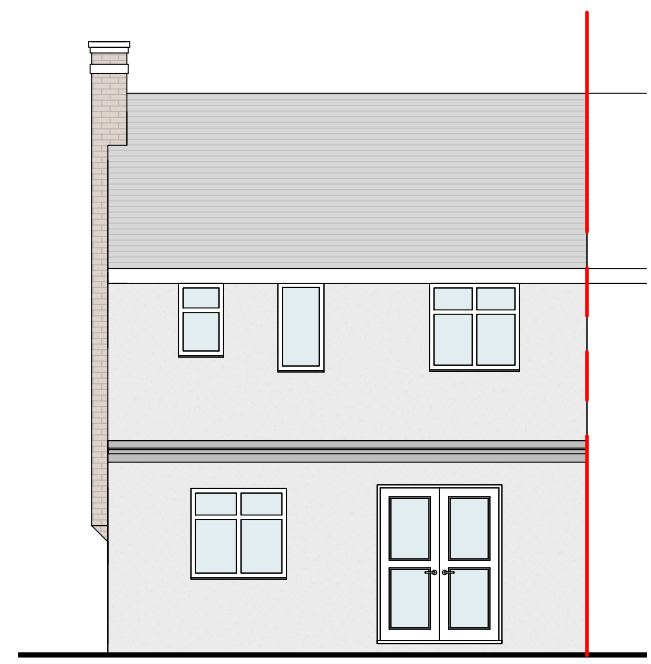

Proposed Rear Elevation
1 : 100



Drawings to be read in conjunction with all relevant documentation. Do not scale from this drawing. All written dimensions to be checked on site before work commences. Discrepancies, where identified, must be reported to Divi-Design.

This drawing may be copied by an authorised officer of the Local Authority with the sole purpose to assist in the determination of Planning or Building Regulations application and may not be used for any other purpose unless otherwise agreed in writing.

Purpose: Planning	Description	Sheet Name	Project No:	Sheet No:	Contact info:
Scale: 1 : 100 @A3 Date: Nov 2023	Proposed single storey rear extension at 6 Salisbury Close, EN6 5AX	Proposed Elevations	23543	PL06	e-mail: info@divi-design.co.uk tel: 0203 488 2828 web: www.divi-design.co.uk 124 City Road London, EC1V 2NX