




EXISTING WEST ELEVATION 1:100@A1

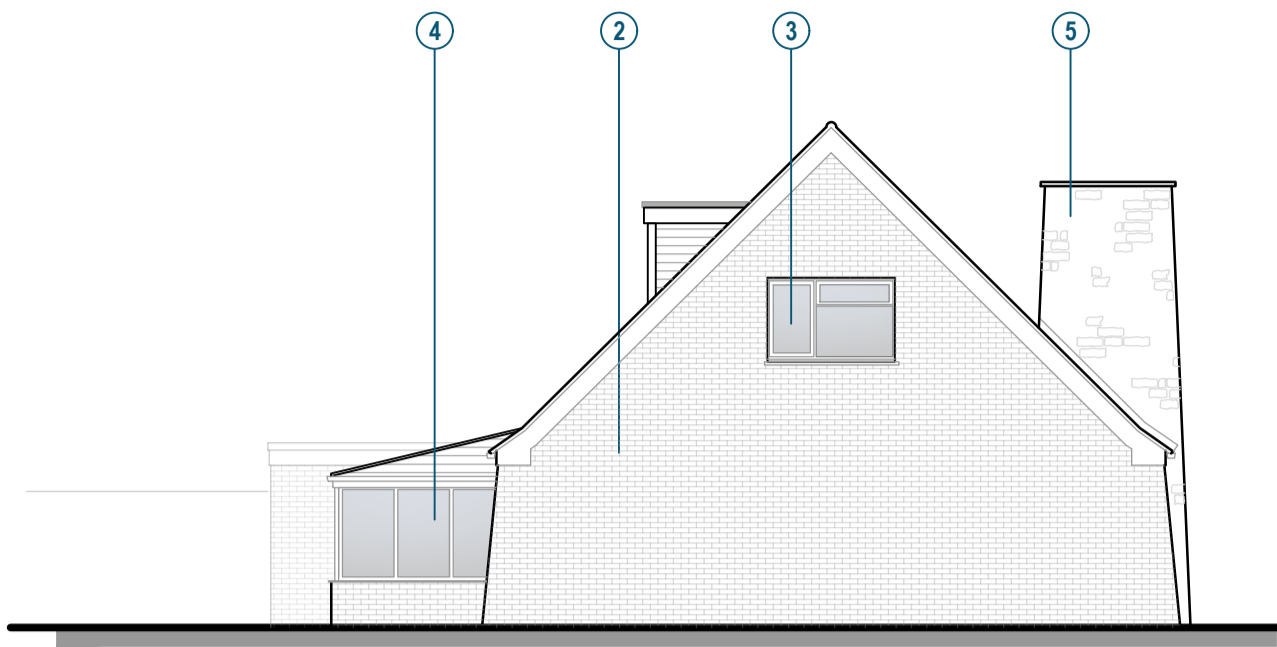


EXISTING SOUTH ELEVATION 1:100@A1

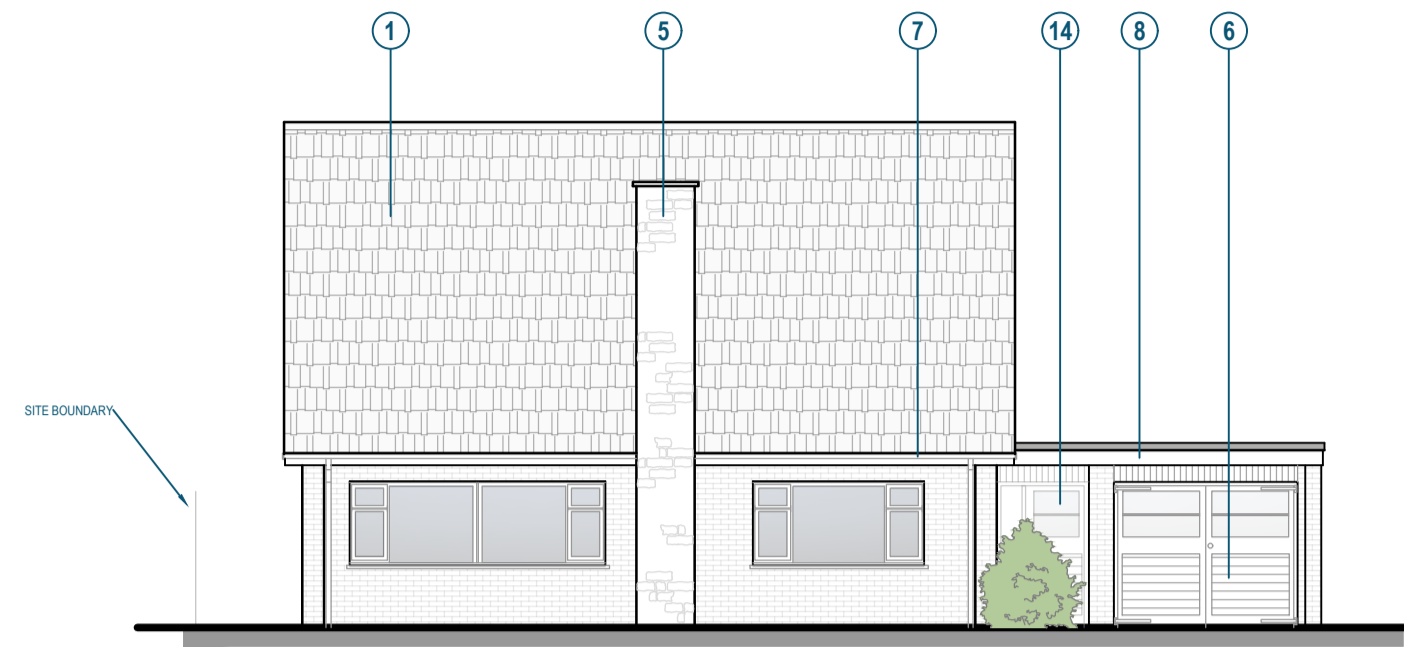


EXISTING NORTH ELEVATION 1:100@A1

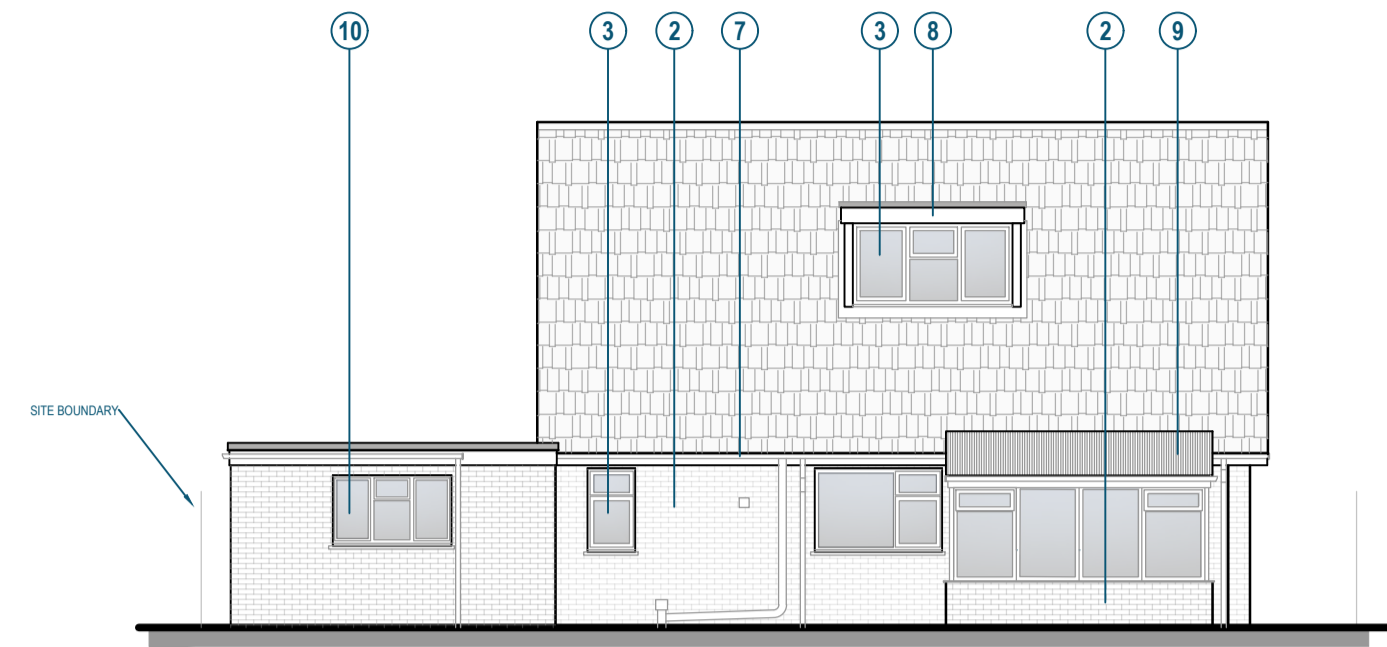


EXISTING EAST ELEVATION 1:100@A1

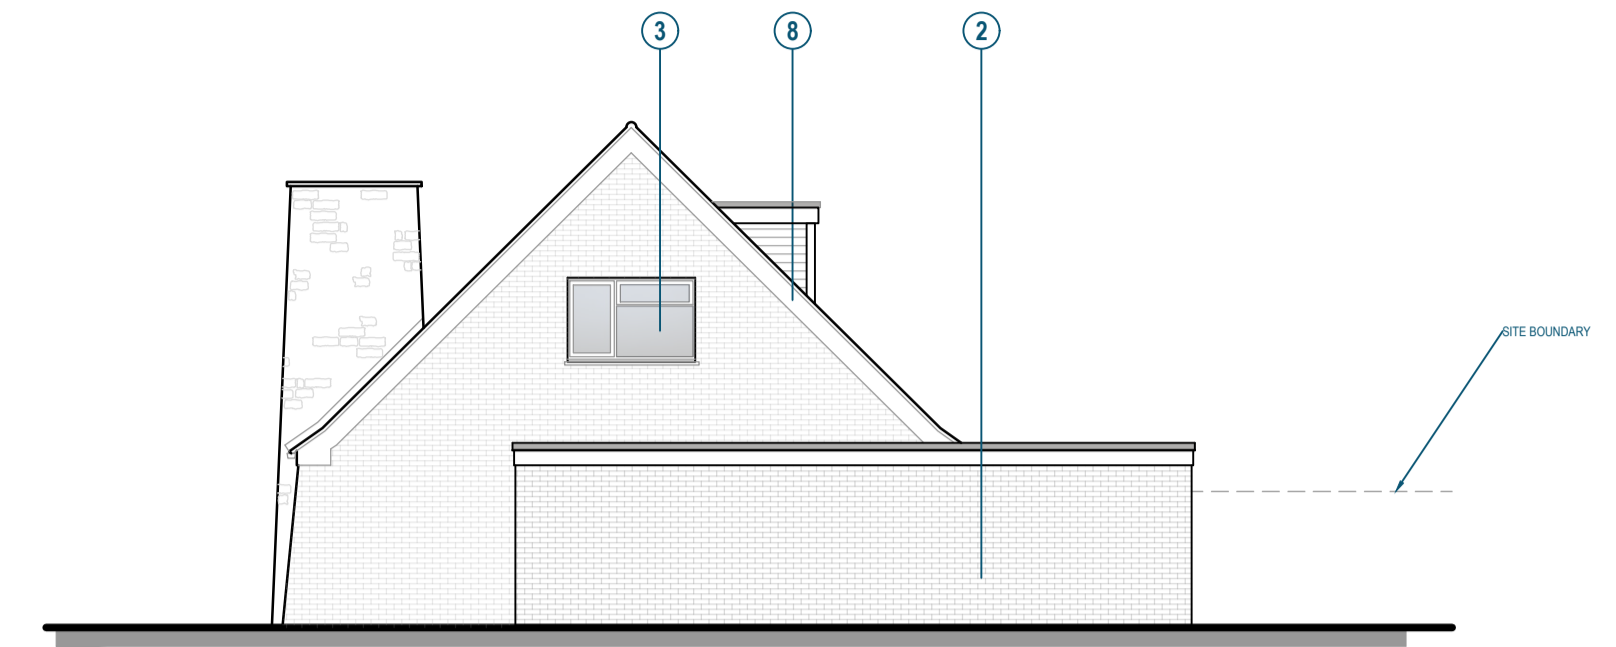


EXISTING GROUND FLOOR PLAN 1:50@A1

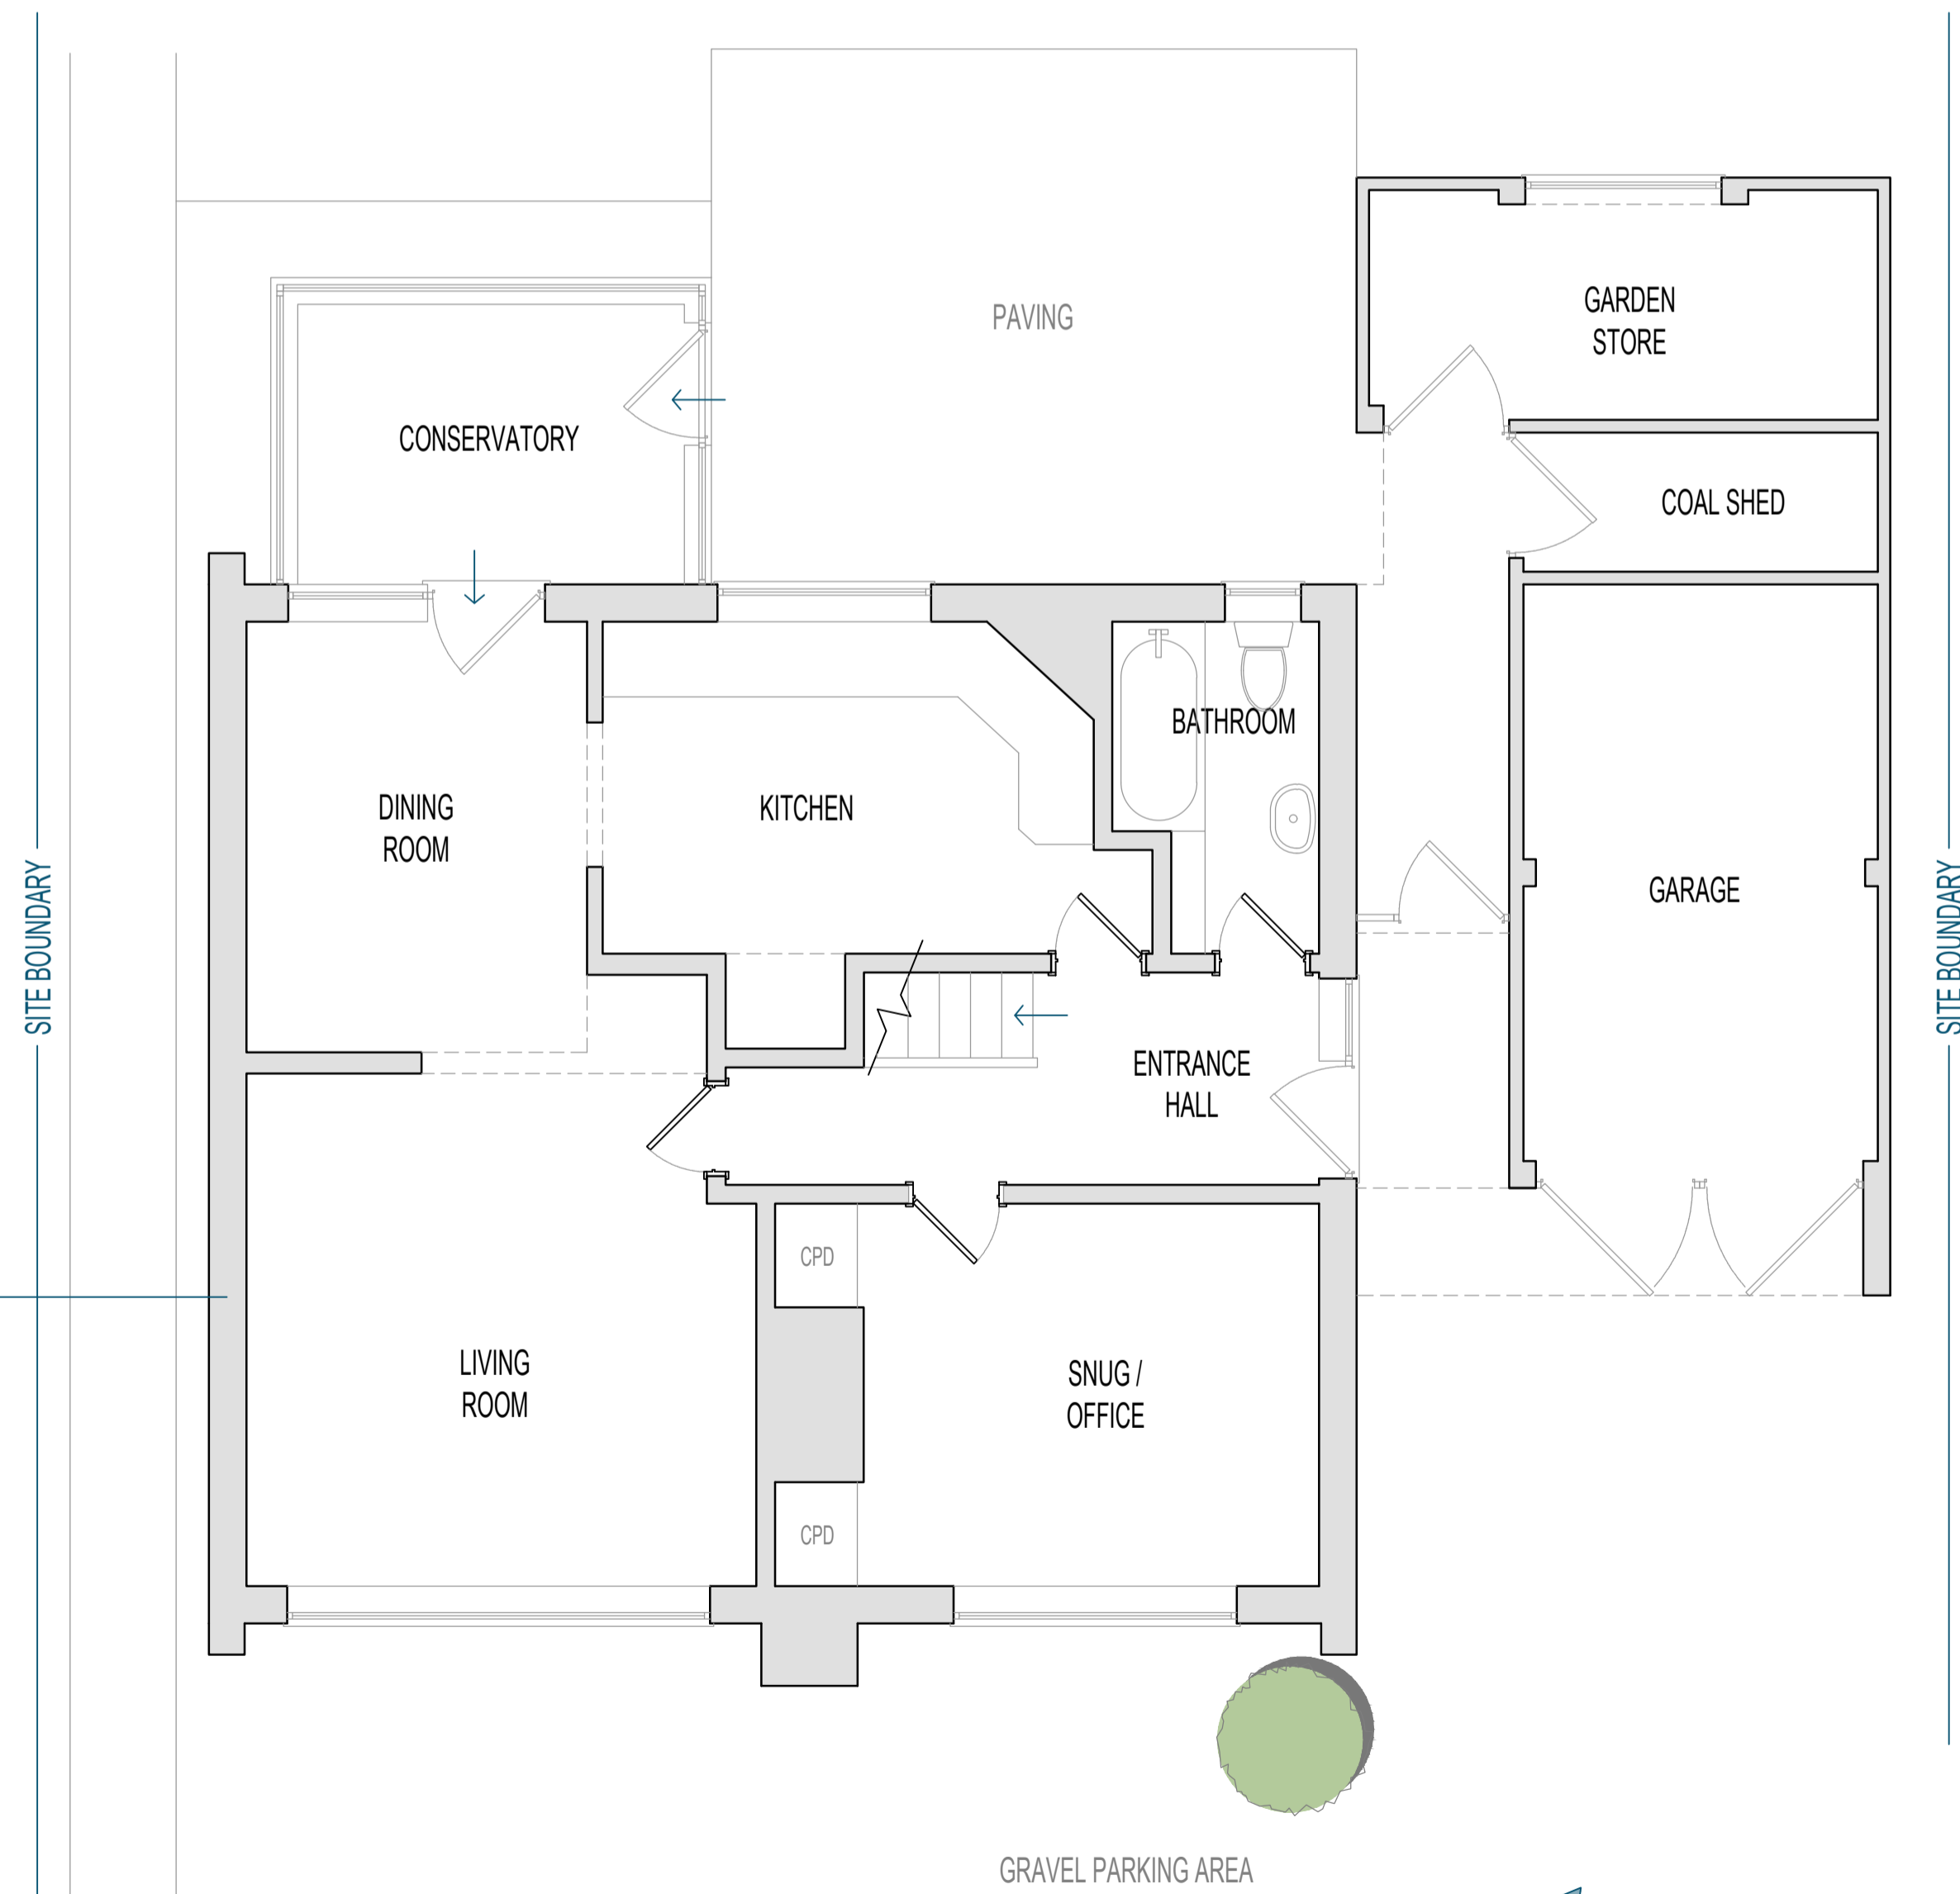

EXISTING FIRST FLOOR PLAN 1:100@A1

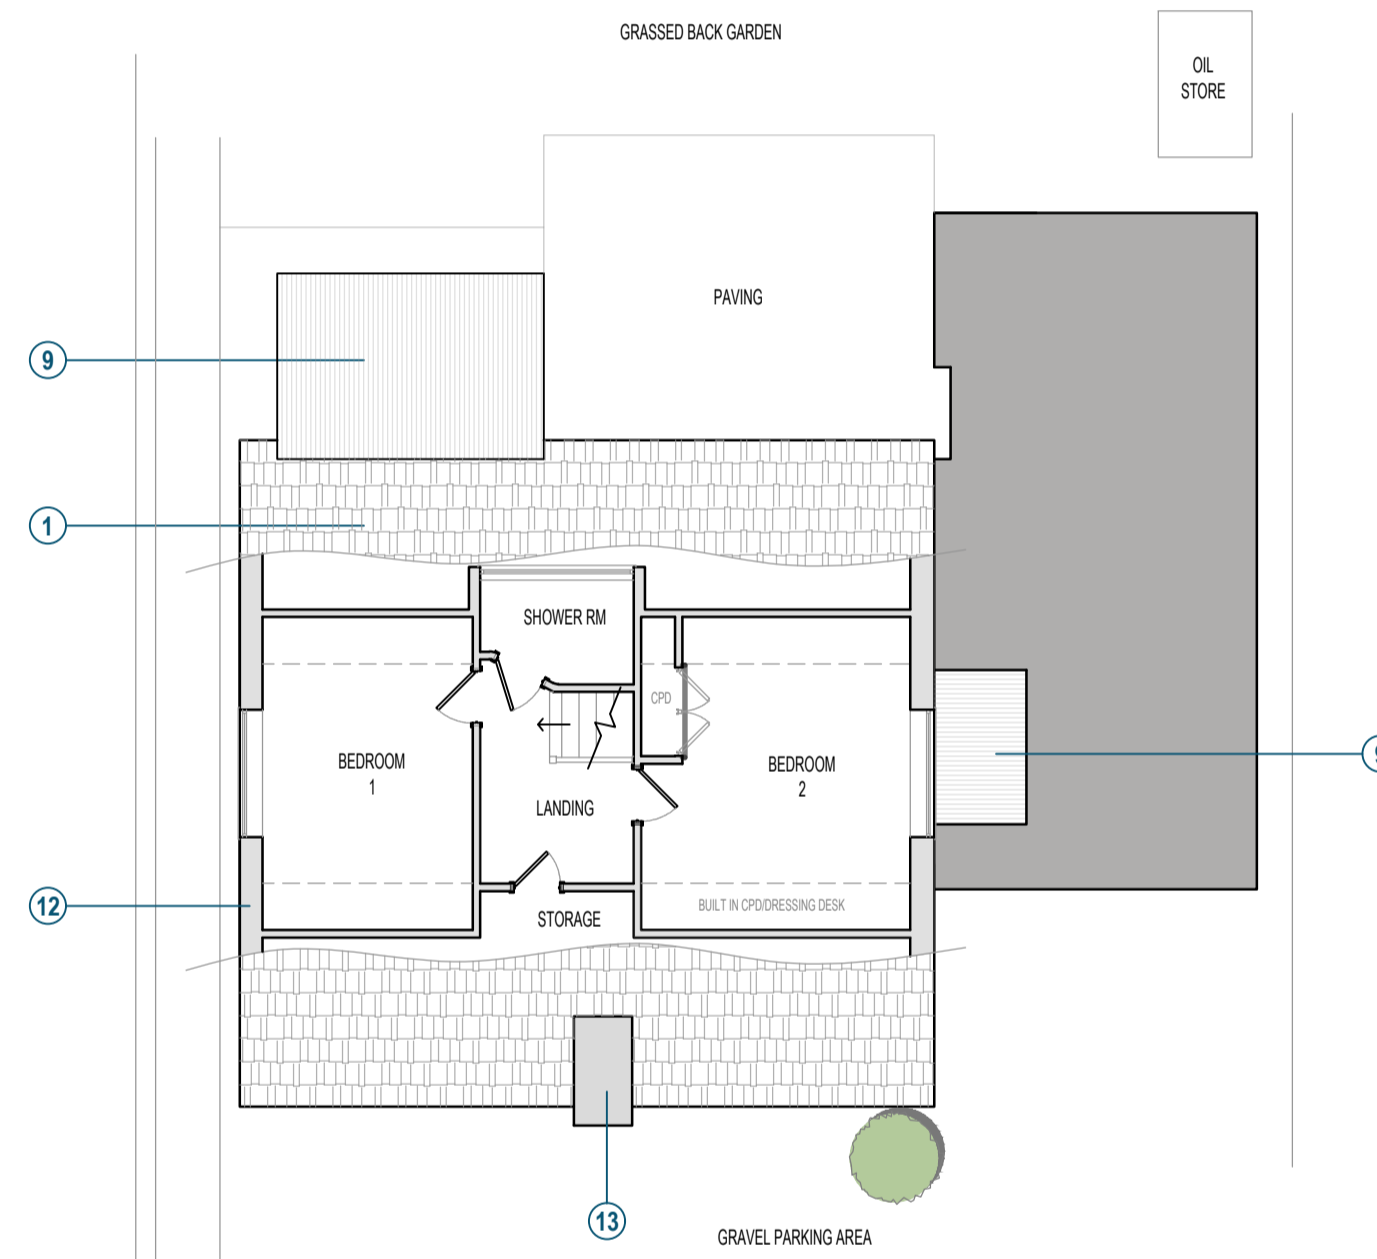

EXISTING ROOF PLAN 1:100@A1

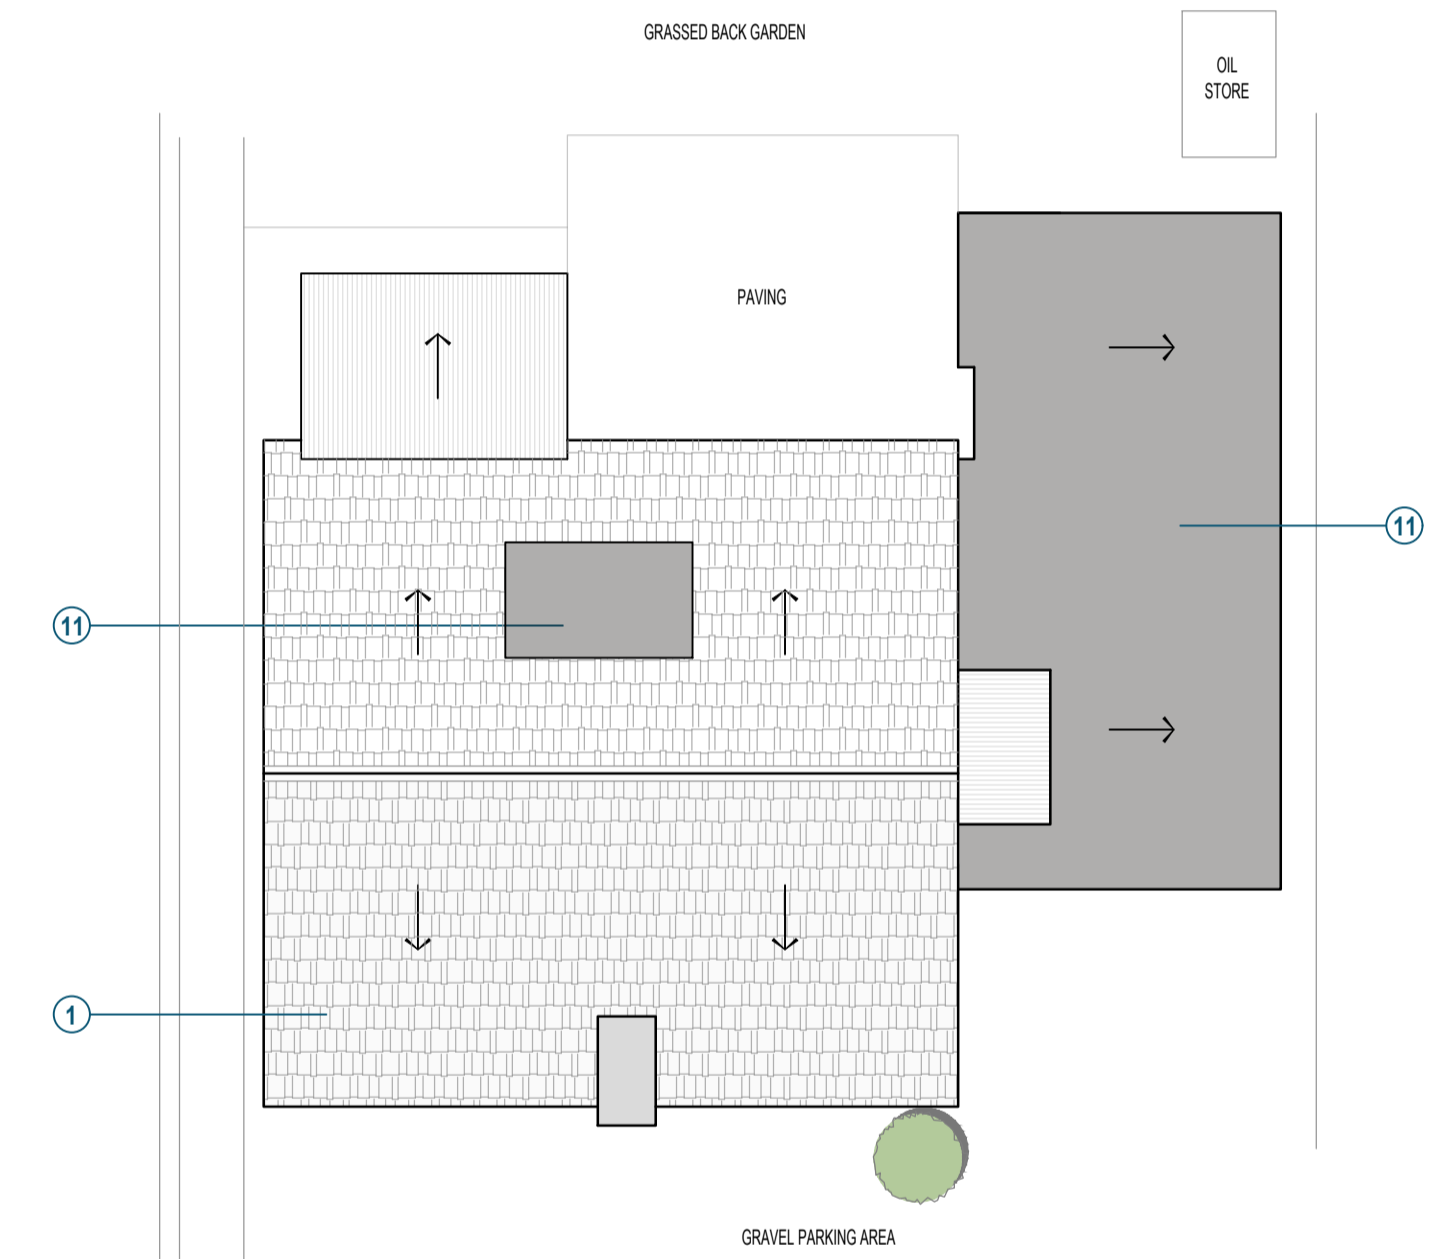

MATERIALS LEGEND

- 1 - INTERLOCKING CONCRETE PAN TILES (DARK)
- 2 - STRETCHER BOND COURSED BRICK (DARK BUFF)
- 3 - PVC DOUBLE GLAZED CASEMENT WINDOWS/DOORS
- 4 - PVC CONSERVATORY - (WHITE)
- 5 - RANDOM COURSED, RUBBLE FACED STONE FEATURE CHIMNEY
- 6 - TIMBER SIDE HUNG HORIZONTAL CLAD GARAGE DOORS
- 7 - BROWN PLASTIC RAIN WATER GOODS (SQUARE PROFILE)

8 - PVC SOFFITS AND FACIAS

- 9 - CORRUGATED SHEET PLASTIC CONSERVATORY ROOF
- 10 - SINGLE GLAZED, METAL FRAMED CASEMENT WINDOWS
- 11 - BITUMEN FELT ROOFING
- 12 - EXISTING CONSTRUCTION
- 13 - PRECAST CONCRETE COPING
- 14 - TIMBER FRAMED, TIMBER DOOR, SINGLE GLAZED

NOTES

NO FIRST FLOOR ALTERATIONS PROPOSED
 RAIN WATER ADDRESSED VIA SOAK-AWAYS ON SITE
 EXISTING MAINS DRAINS UTILISED
 NO WORKS TO TREES/VEGETATION

Site Address
 Sherwood Cottage
 Little Casterton
 Stamford
 PE9 4BE

Drawing
EXISTING
 Plans and Elevations

Notes

Date
 14/12/2022

Scale
 Mult@A1

TR

Job No
20-105

Drawing No.
EP

Revision
P

