




North Elevation 1:100. Existing

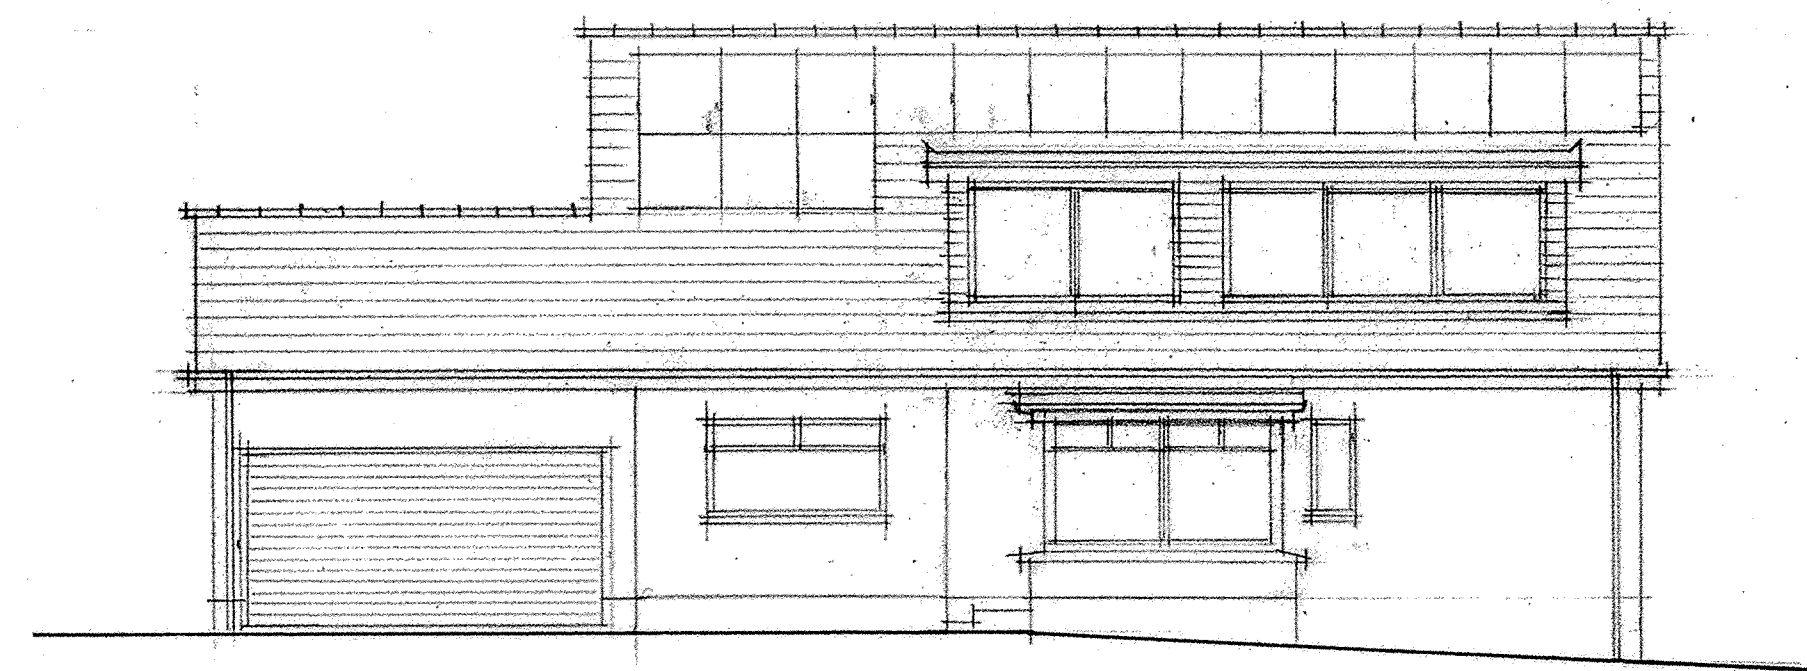


East Elevation 1:100. Existing

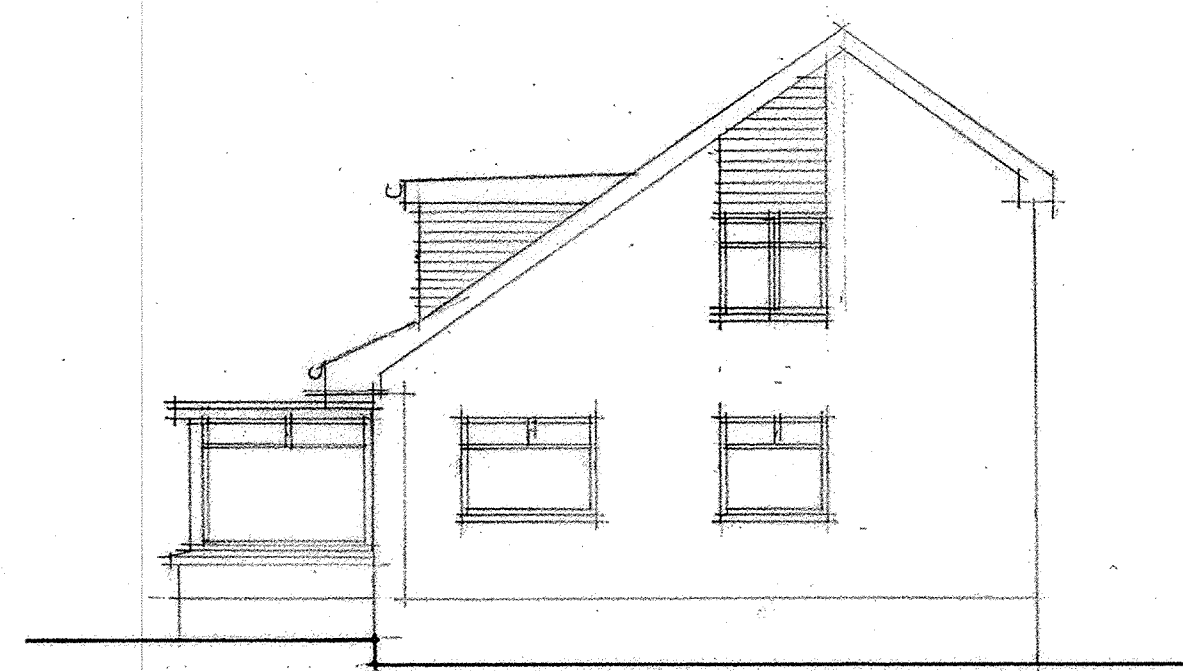





South Elevation 1:100. Existing

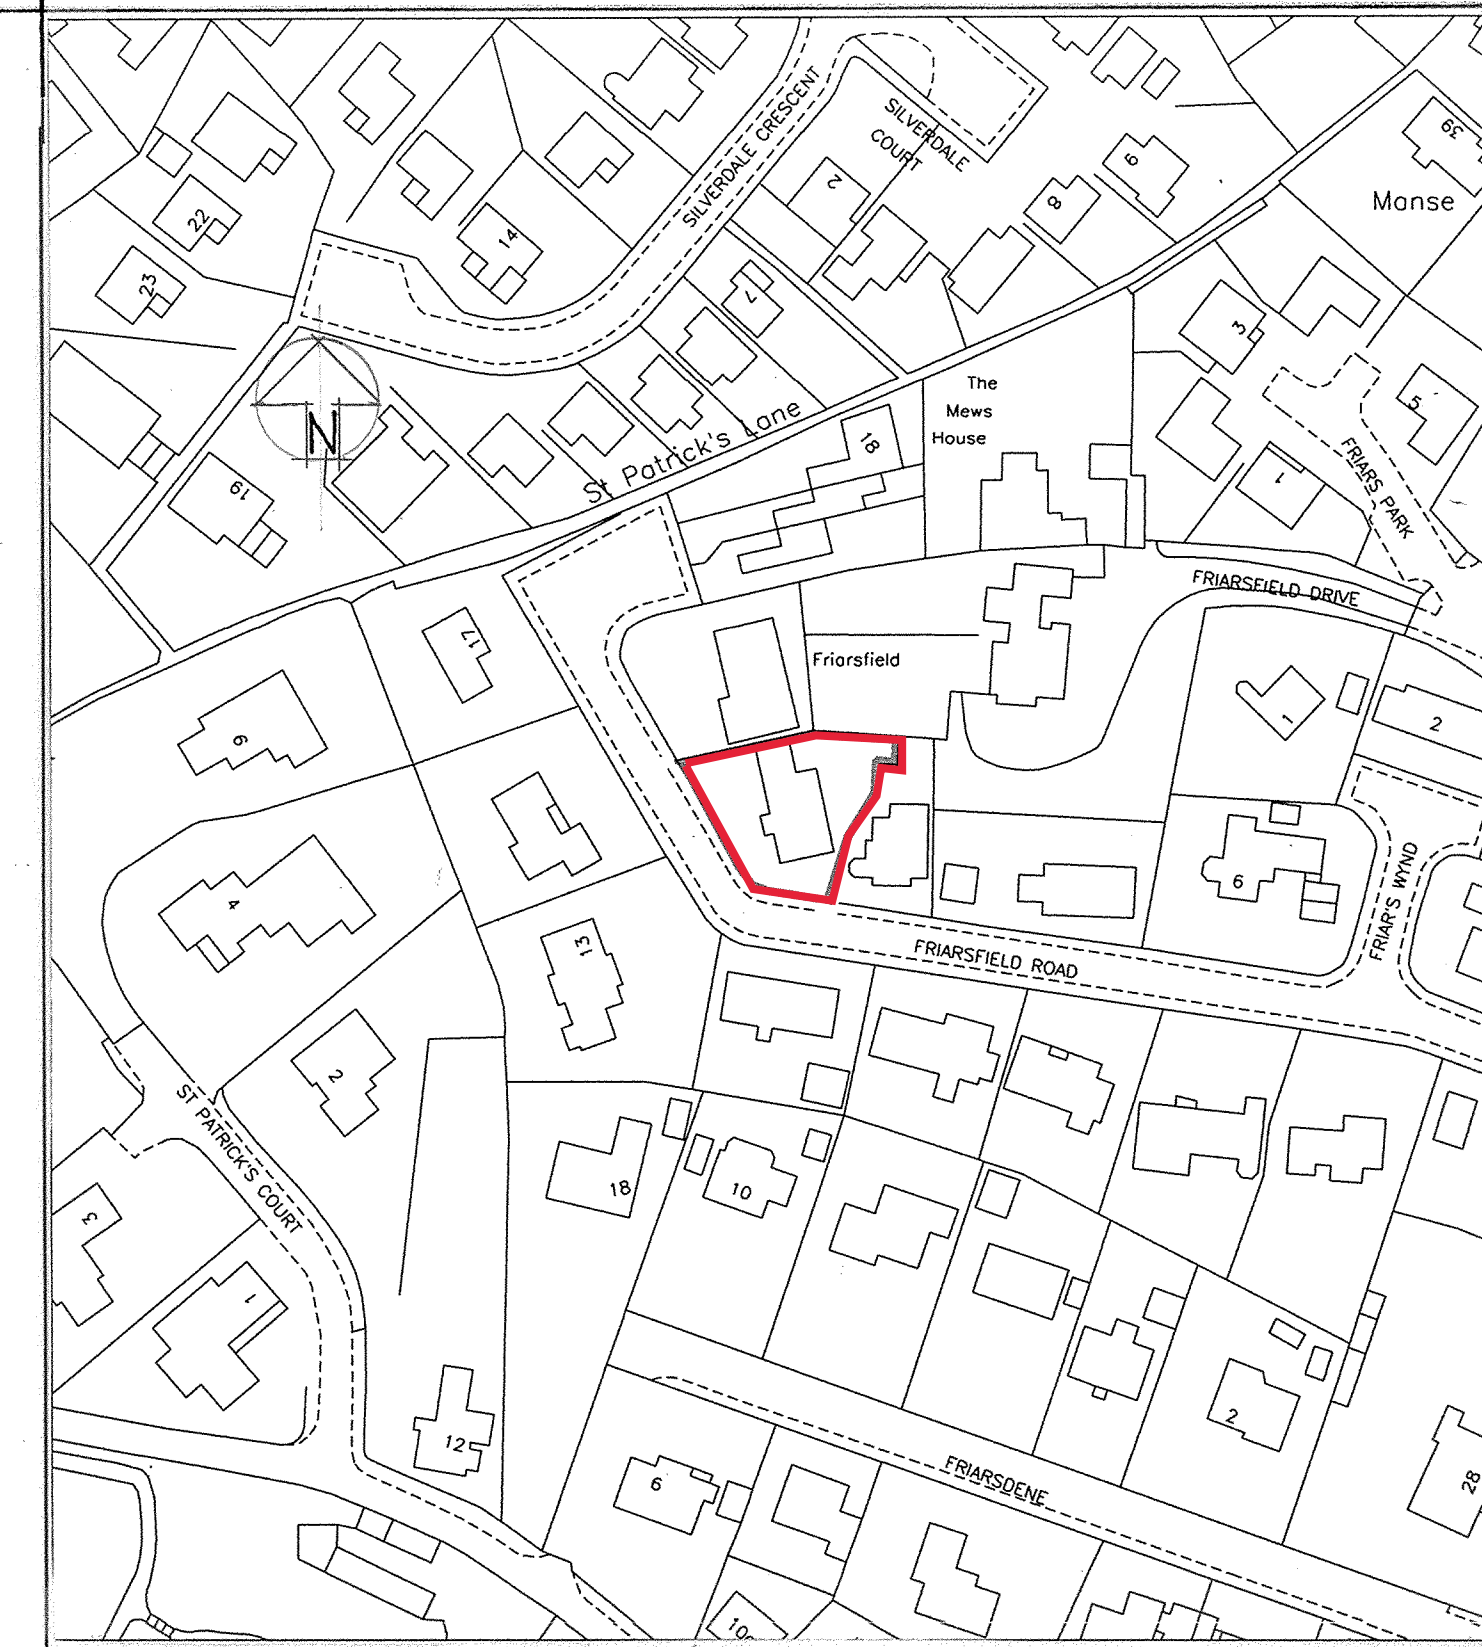

Location Plan 1:1250.

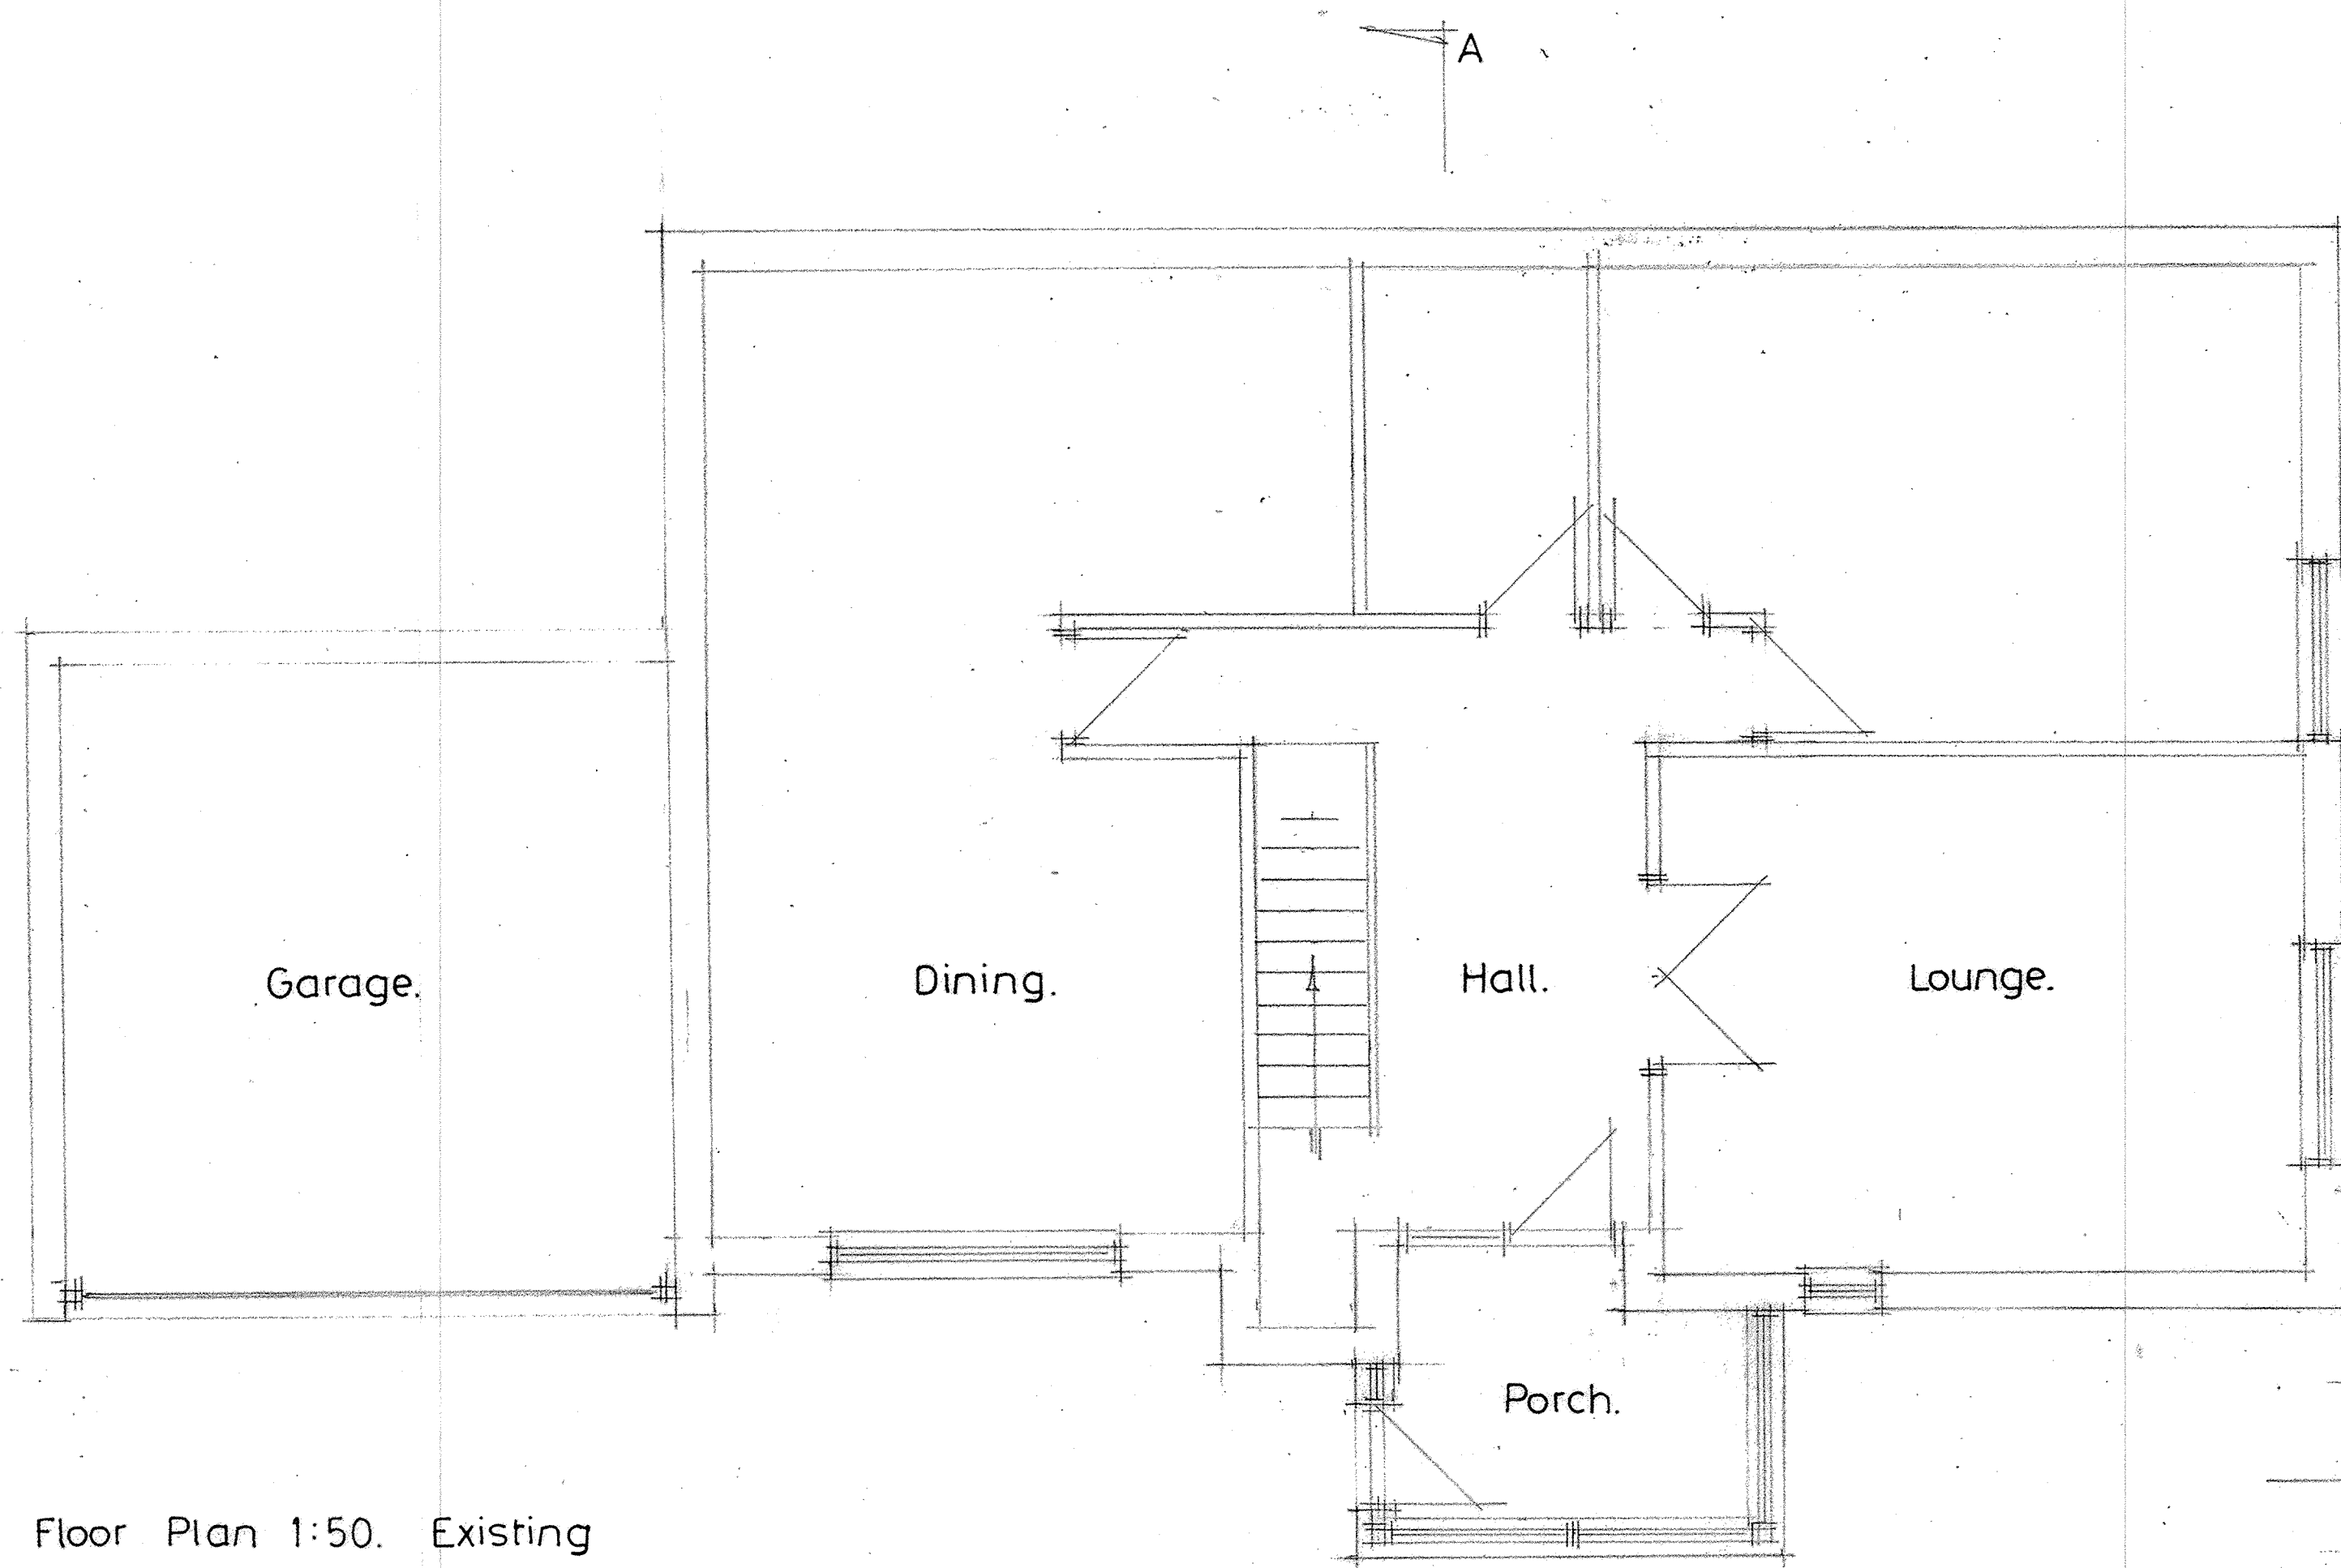

Floor Plan 1:50. Existing

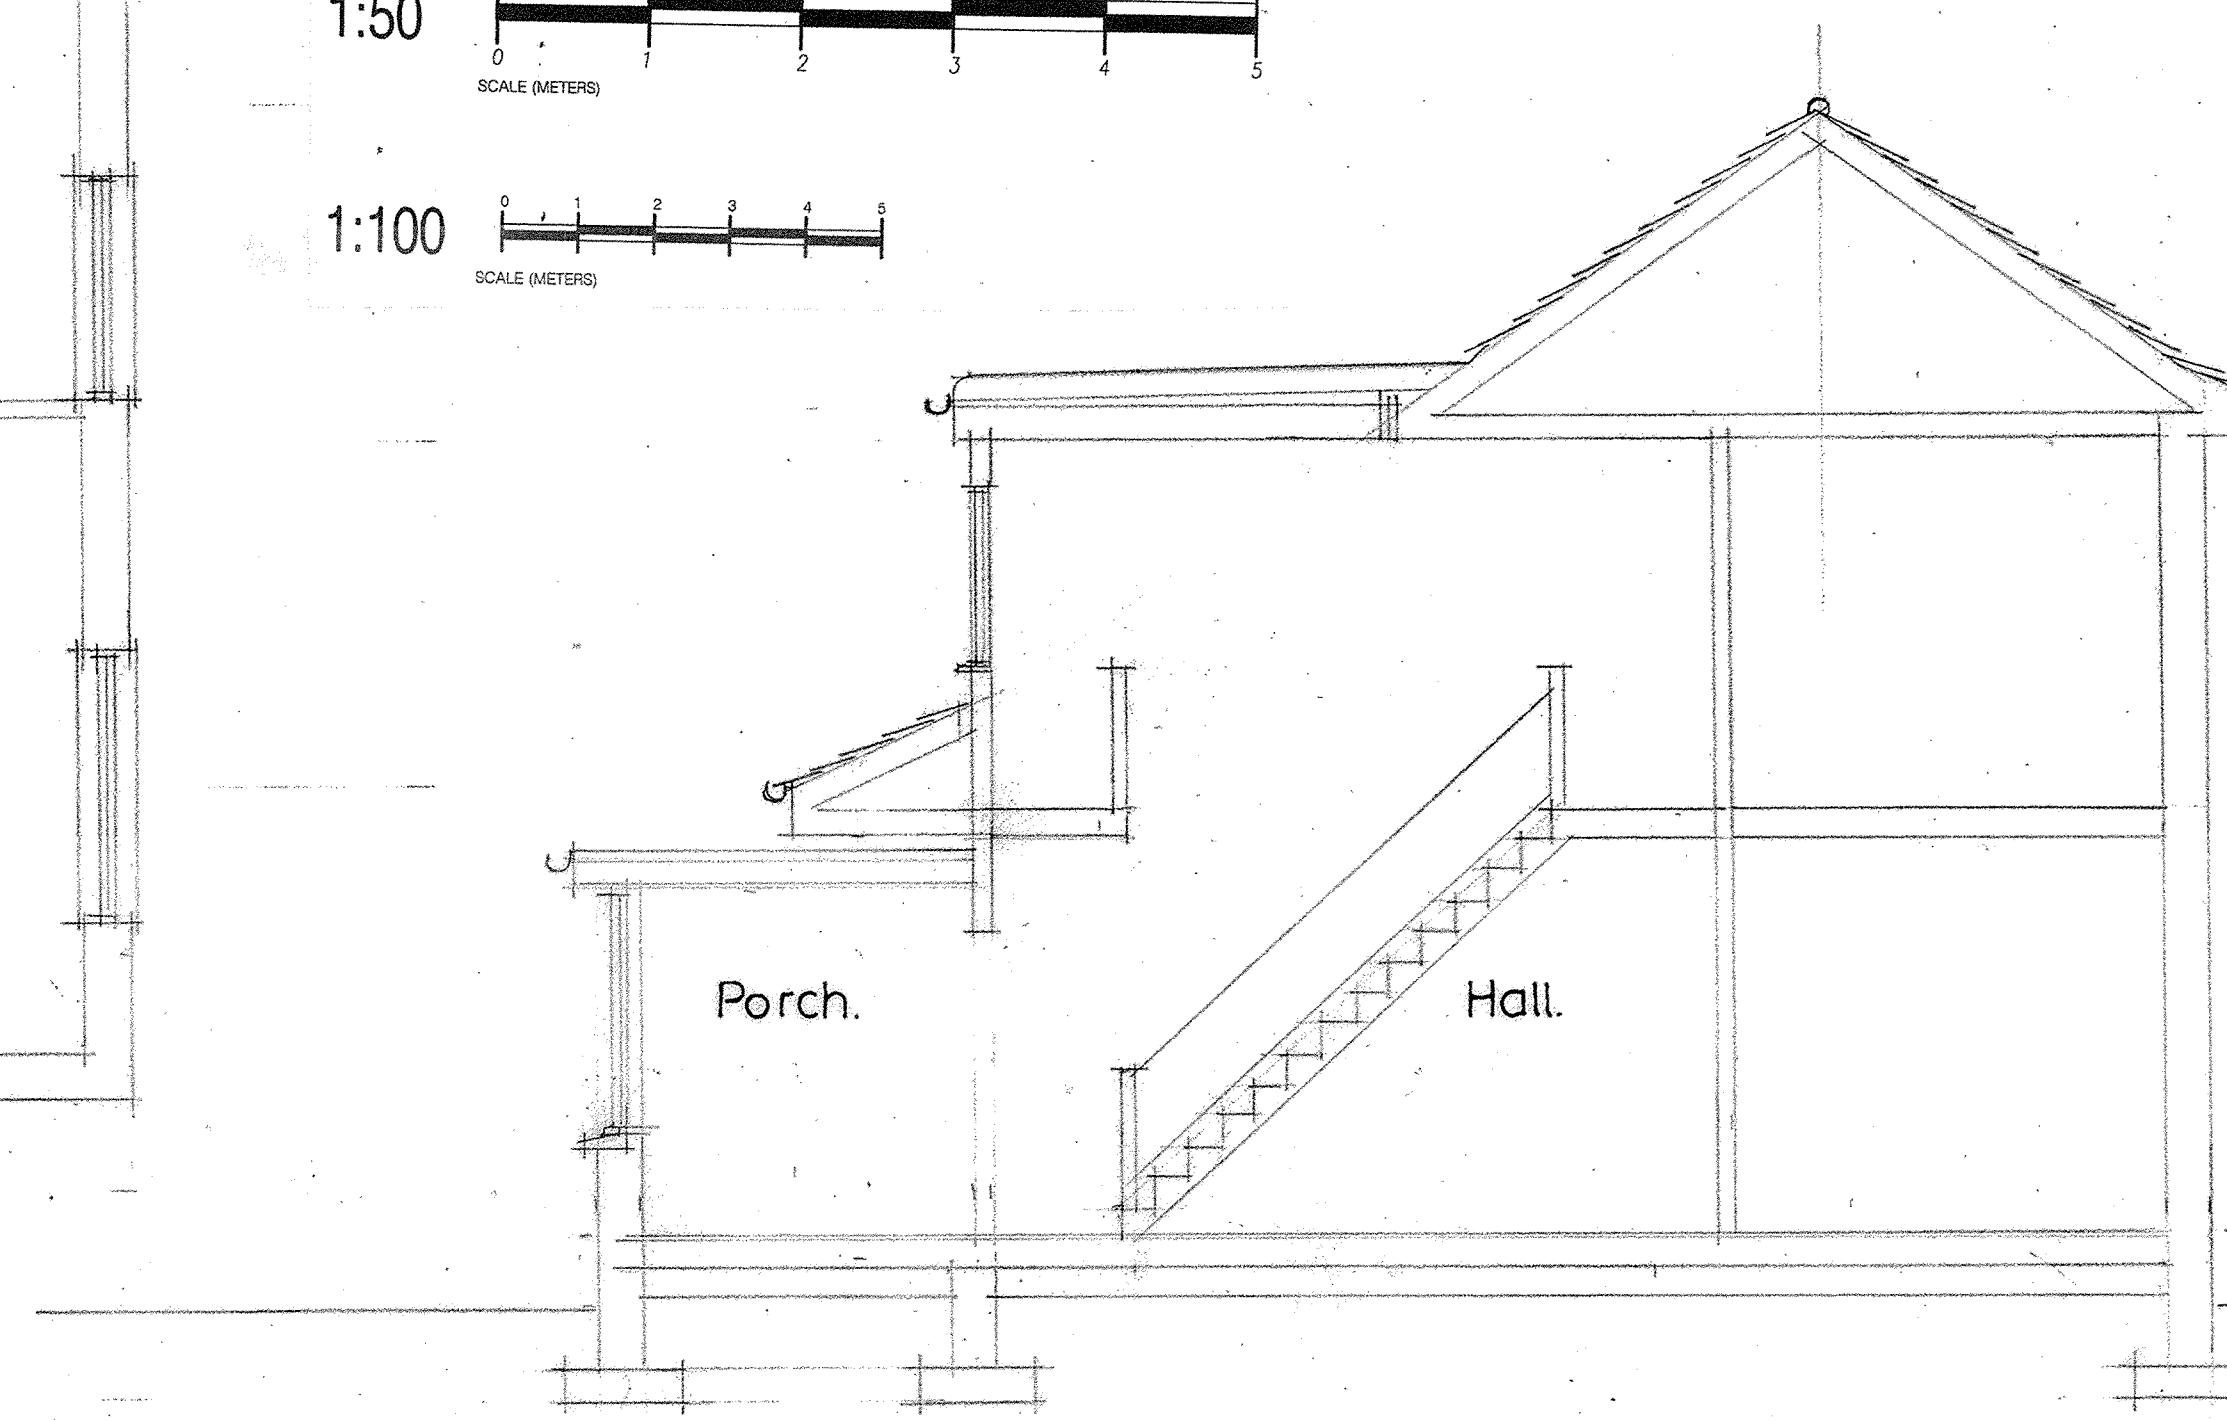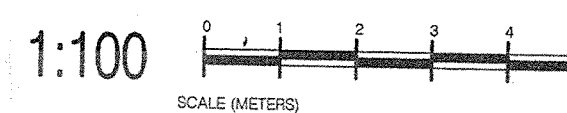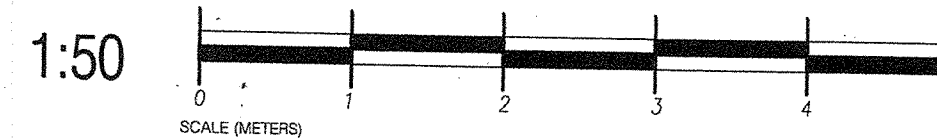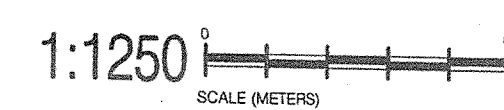

Cross Section A-A 1:50. Existing

A	
B	
C	
D	
E	

ROYAL INSTITUTE

 BRITISH ARCHITECTS



CHARTERED ARCHITECTS AND DESIGN CONSULTANTS
BDS
 BURRELL DESIGN STUDIO
 4 SILVERMUIR RAVENSTRUTHER LANARK ML117SD
 01555 870377
 burrelldesignstudio@gmail.com

Proposed Alterations to Existing Front Porch at No. 10 Frirsfield Road, Lanark ML11 9EN
 For : Mr Stuart Russell
 Date : Nov 2023 Rf no. 1307
 Scale : 1:50,1:100,1:500,1:1250