


EXISTING FIRST FLOOR PLAN

EXISTING SIDE ELEVATION

EXISTING GROUND FLOOR PLAN

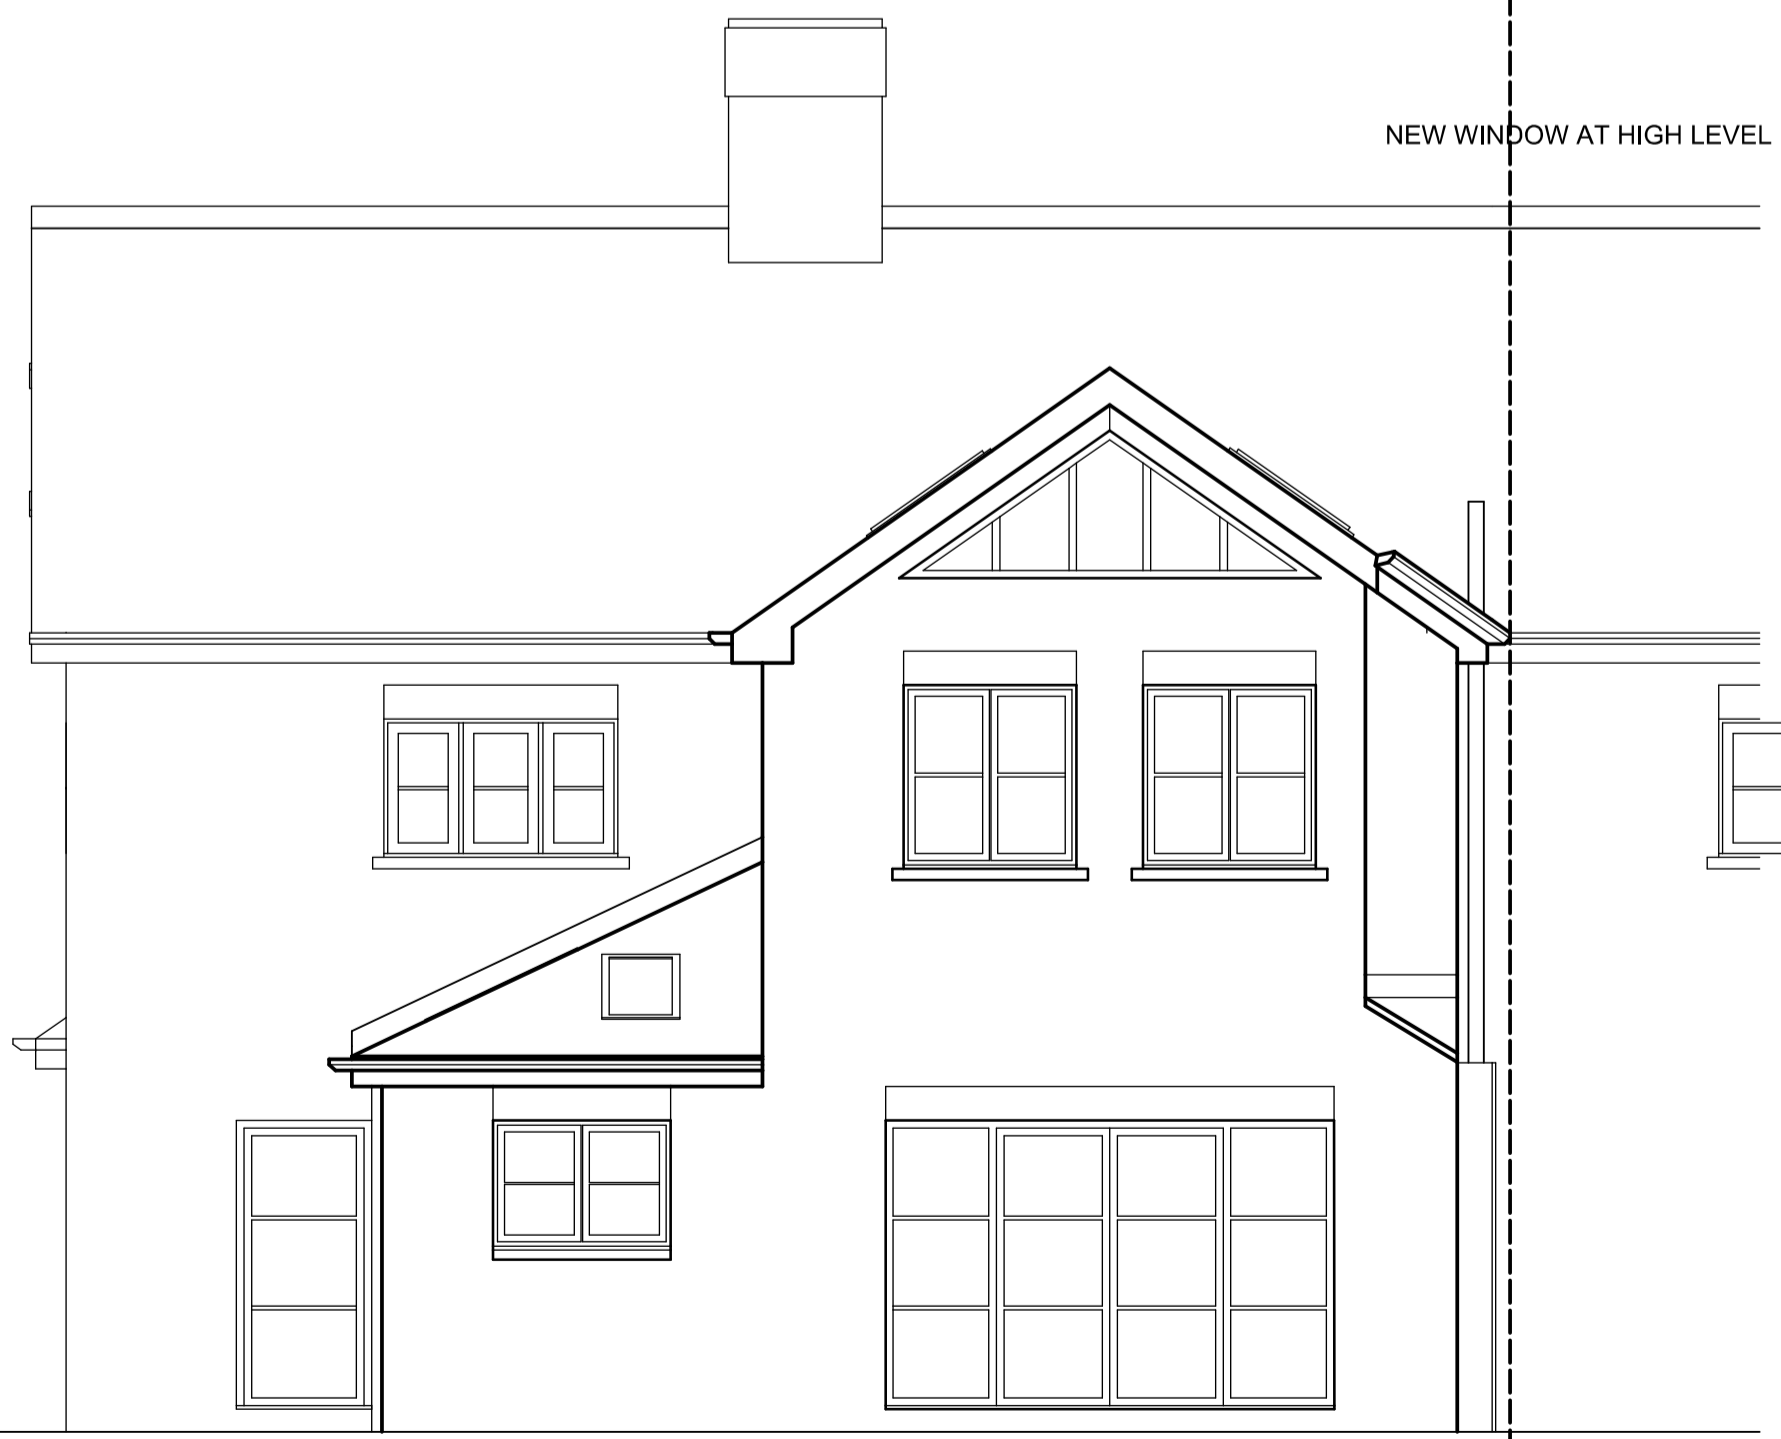

EXISTING REAR ELEVATION



EXISTING SIDE ELEVATION



**7 KENDAL CLOSE  
RAINFORD  
WA11 7LG  
TEL: 07786 362 196  
MAIL: gemorris@blueyonder.co.uk**

**PROJECT**

PROPOSED ORANGERY

**CLIENT**

MARK & EMMA McCLEAN  
4 BACK LANE  
AUGHTON  
L39 6SX

**DRAWING TITLE**

EXISTING DETAILS

**SCALE** 1:50

**DATE** NOVEMBER 2023

**DRAWING NO.**

MM 012  
REV A

THIS DRAWING AND DESIGN IS COPYRIGHT AND MUST NOT BE REPRODUCED IN PART OR IN WHOLE WITHOUT PRIOR WRITTEN CONSENT. CONTRACTORS MUST VERIFY ALL DIMENSIONS ON SITE BEFORE COMMENCING WORK OR PREPARING SHOP DRAWINGS.