


Notes:

1. Notes

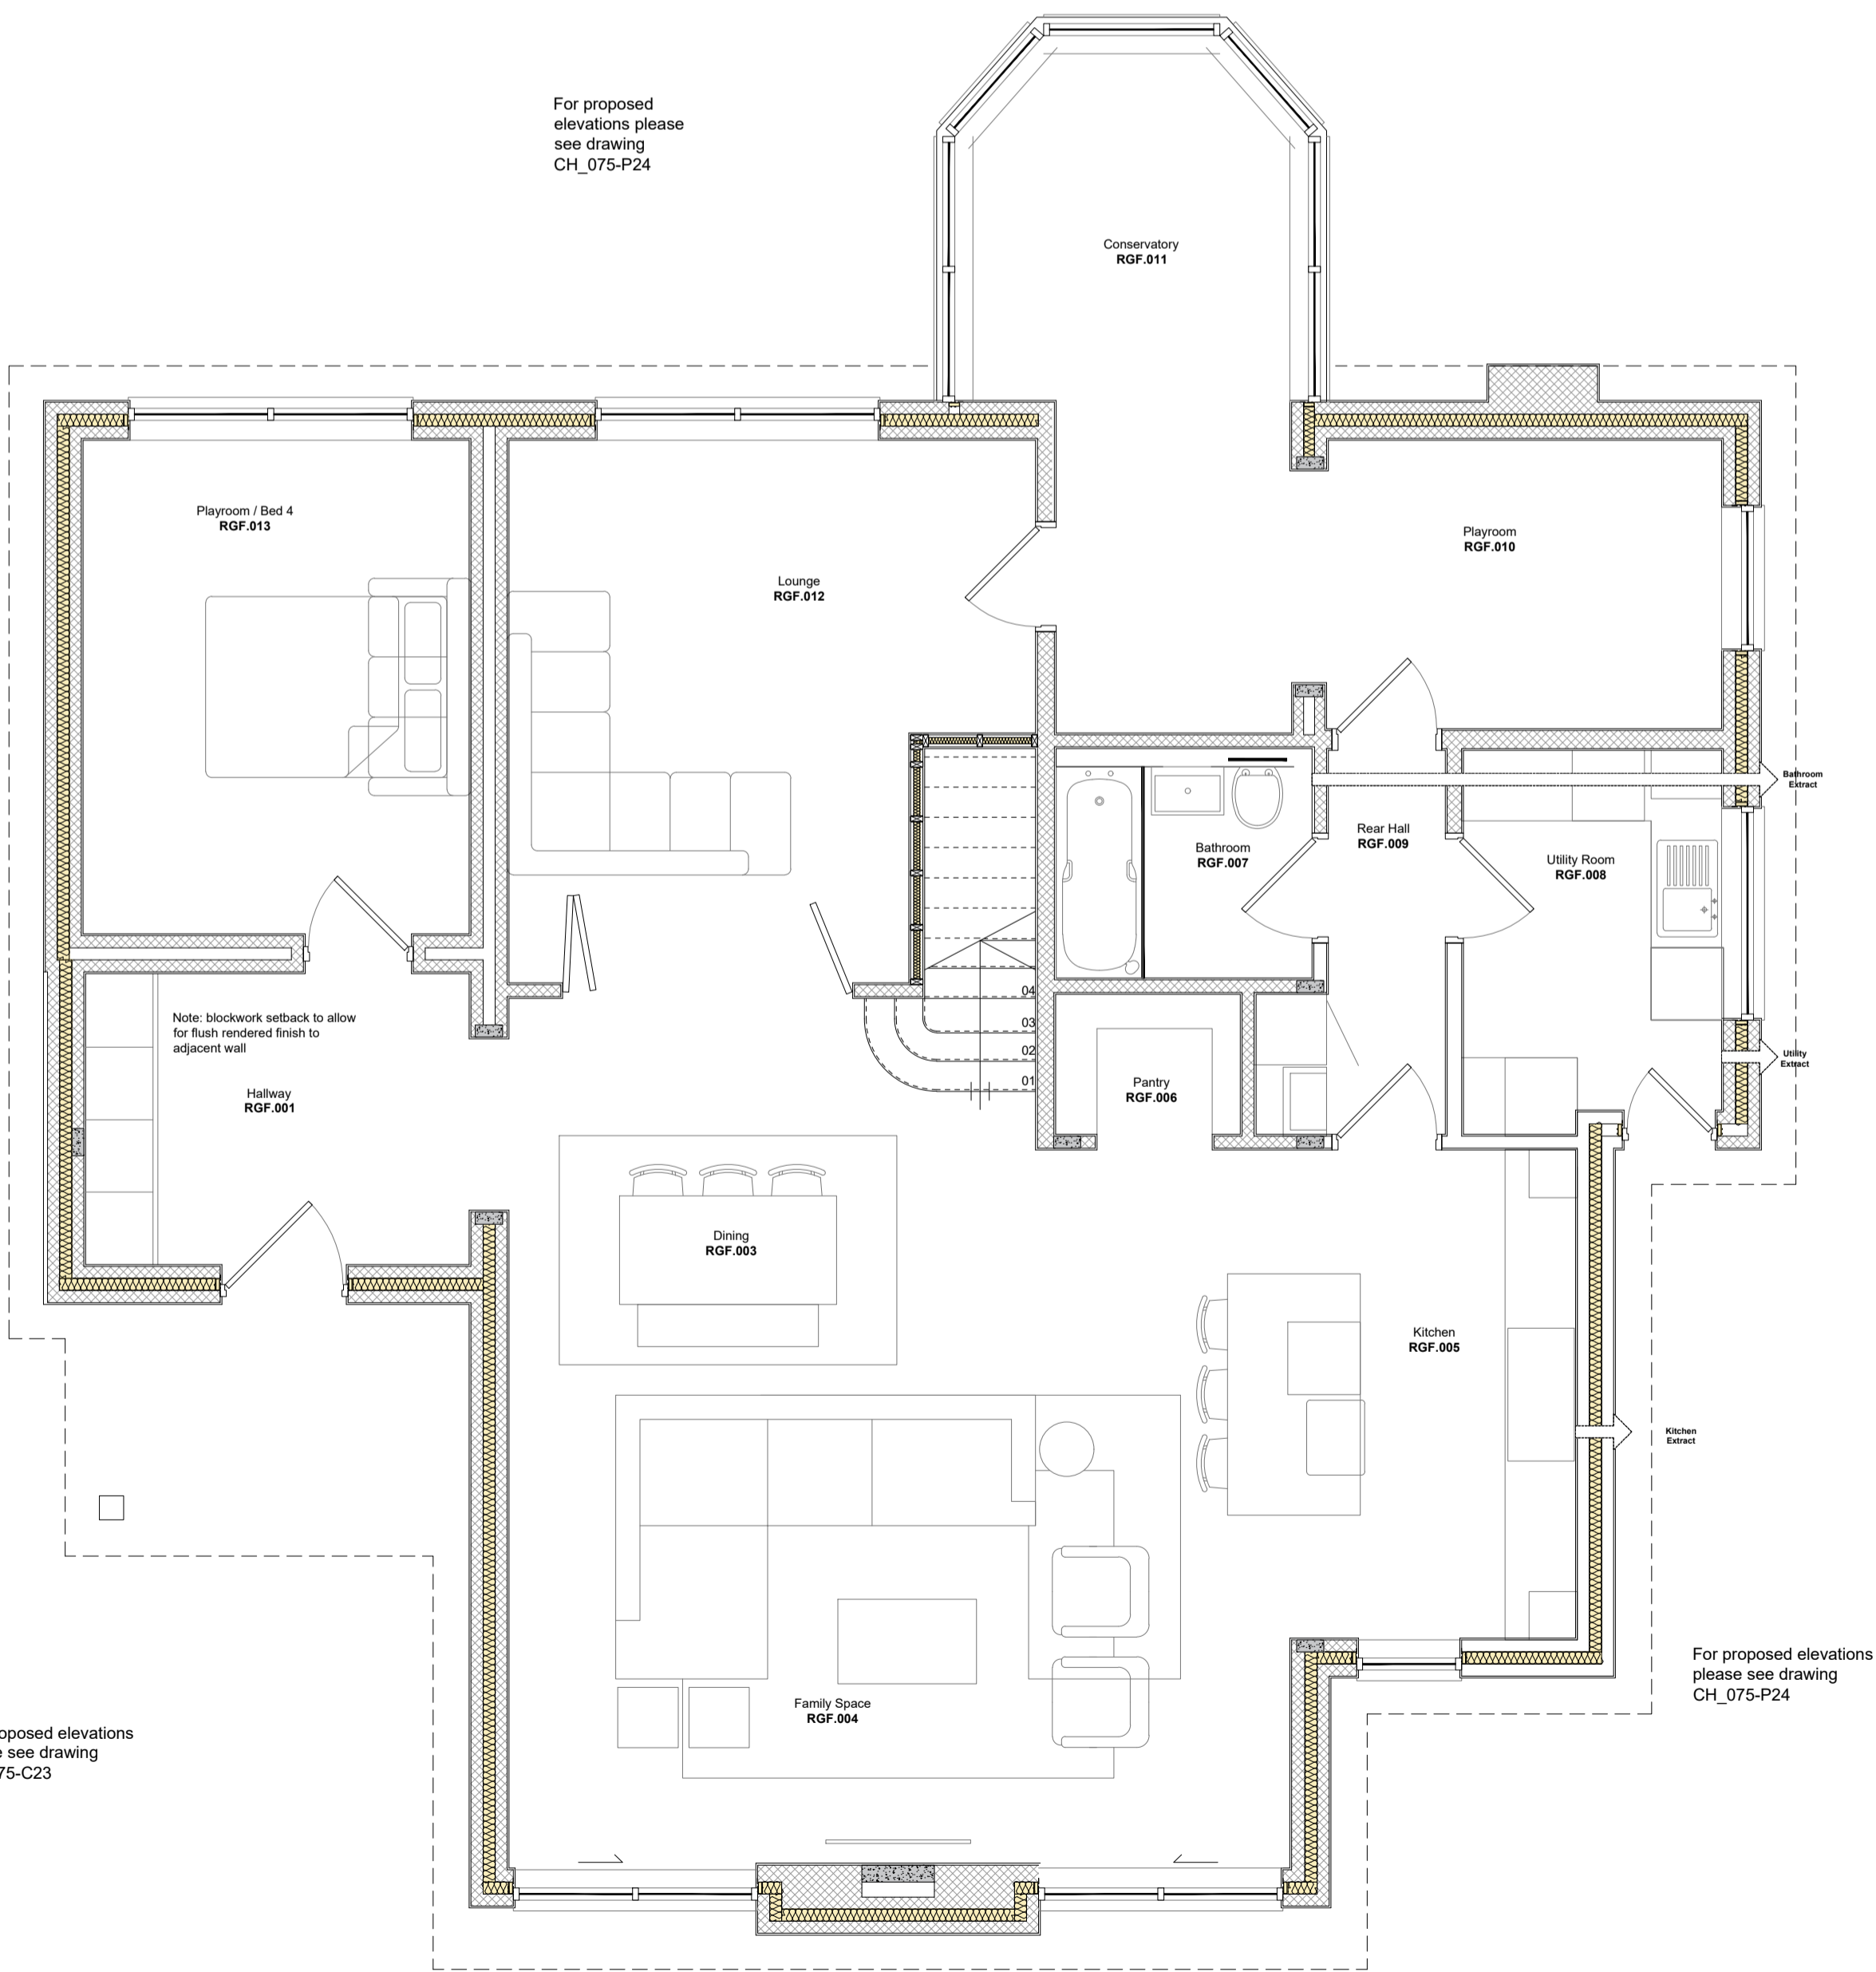

C	Front Door Position Amendments	CH	12/60/2023
B	Porch (RGF.001) Amendments	CH	26/02/2023
A	Porch (RGF.001) Amendments. FT02 updated to solid floor construction	CH	17/10/2022
REV:	DESCRIPTION:	BY:	DATE:
STATUS: Stage 4 - Technical Design			



SITE:
21a Station Road
Hesketh Bank
Preston
PR4 6SN

CLIENT:
Mr & Mrs Bowen

JOB TITLE:
Proposed Additional Storey and Remodelling

DRAWING TITLE:
Proposed Ground Floor Plan

SCALE: As Noted@A2	DATE: 11/10/21	DRAWN: CH	CHECKED:
JOB NO: BBA_075	DRAWING NO: C11	REVISION: C	

PROPOSED GROUND FLOOR PLAN
SCALE 1:50@A2

