



NOTES:
All dimensions must be checked on site and not scaled from this drawing.

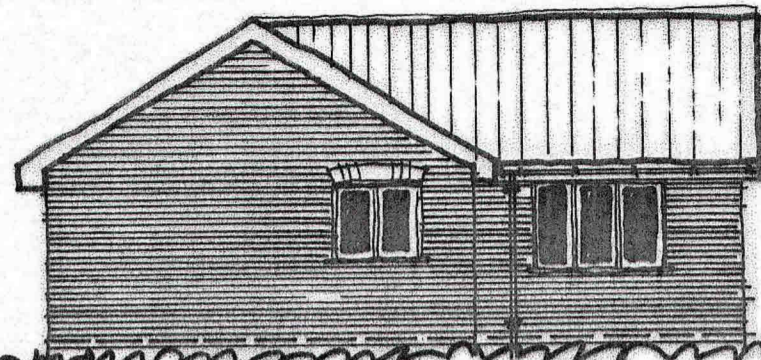


FRONT

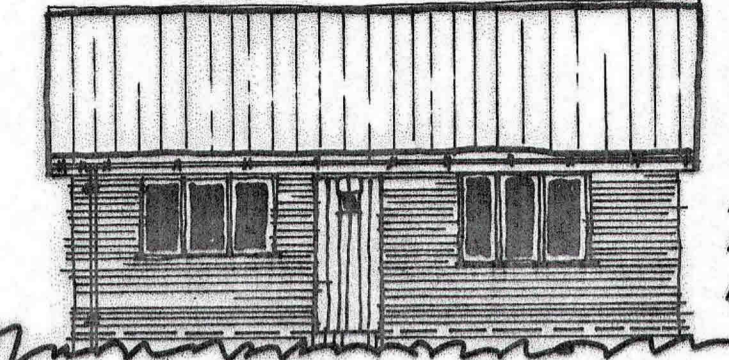


WEST


HAZLEY ANTHRACITE
ANGEL PLUS POINTS.
HANSON ATHIRSTONE
RED BRICKS
WHITE UPVC DOORS / WINDOWS.

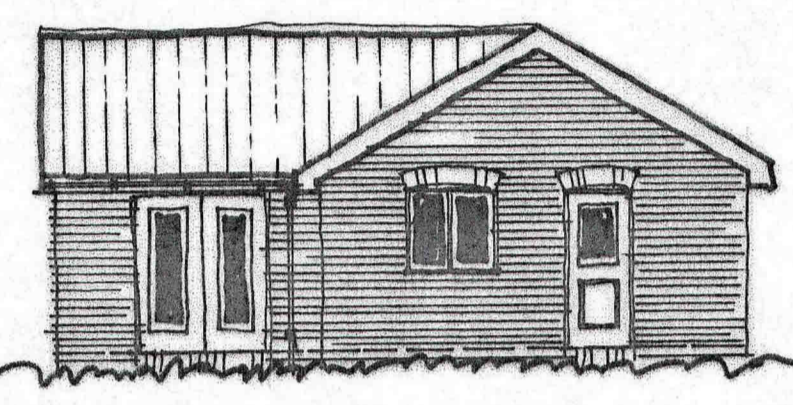

NORTH



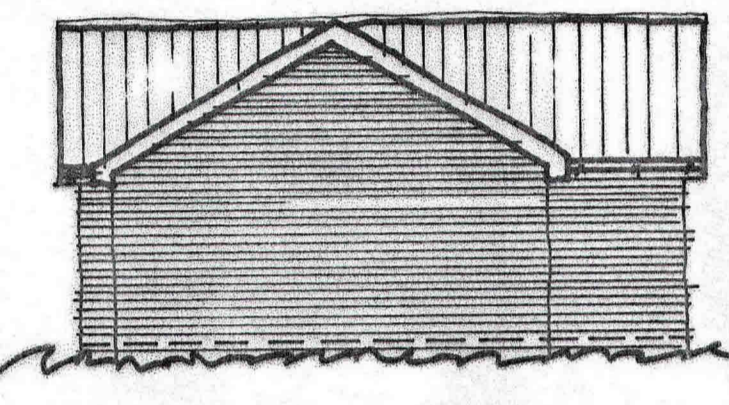


EAST

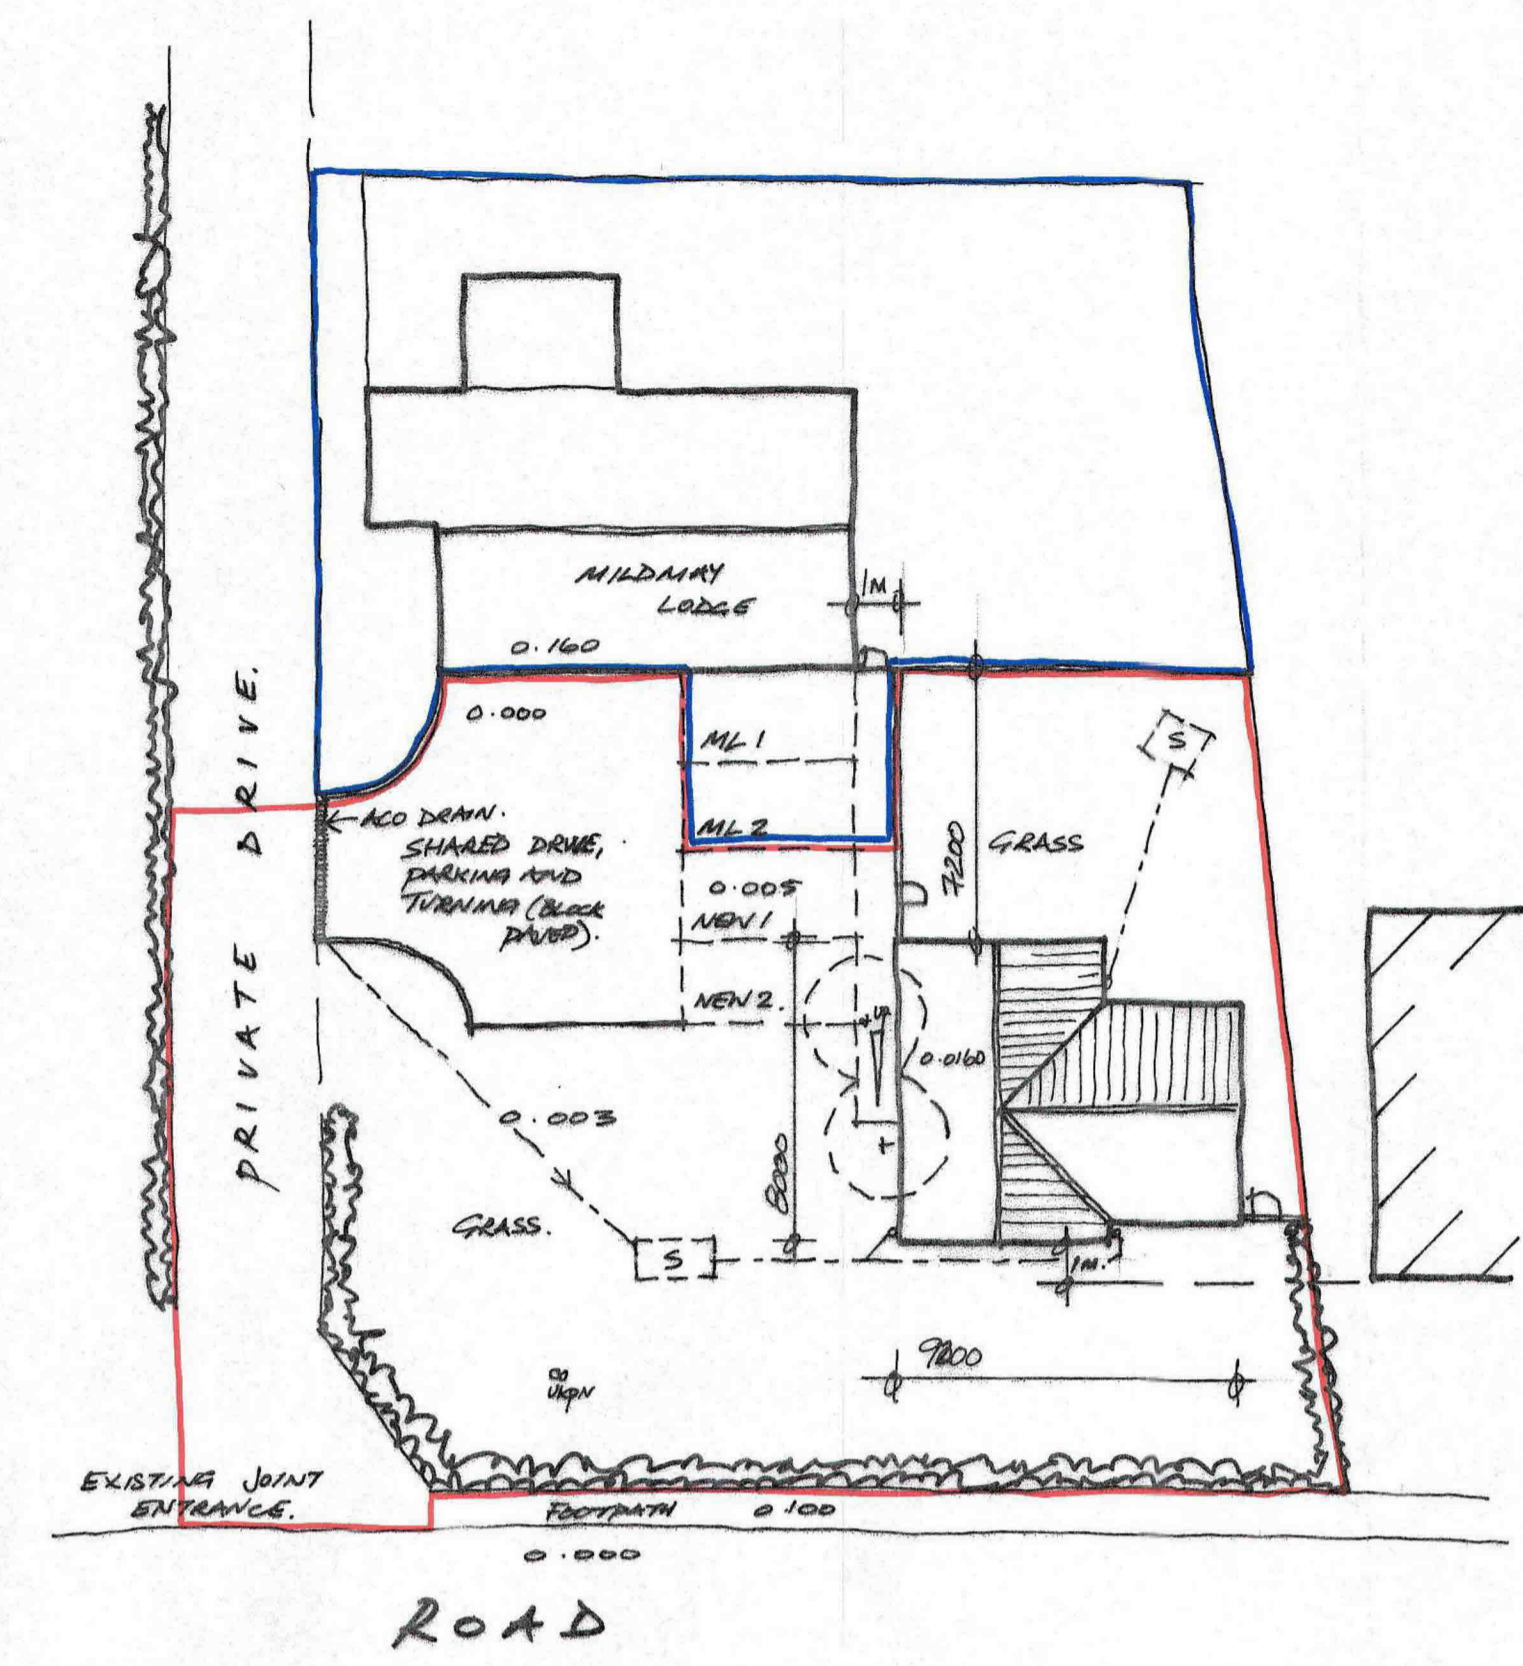


1.200

SHOWING CARPARKING, DRAINAGE, LEVELS AND ROOF PLAN.

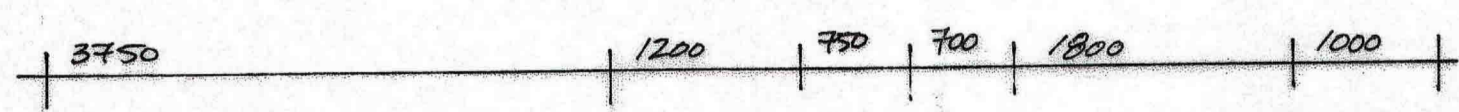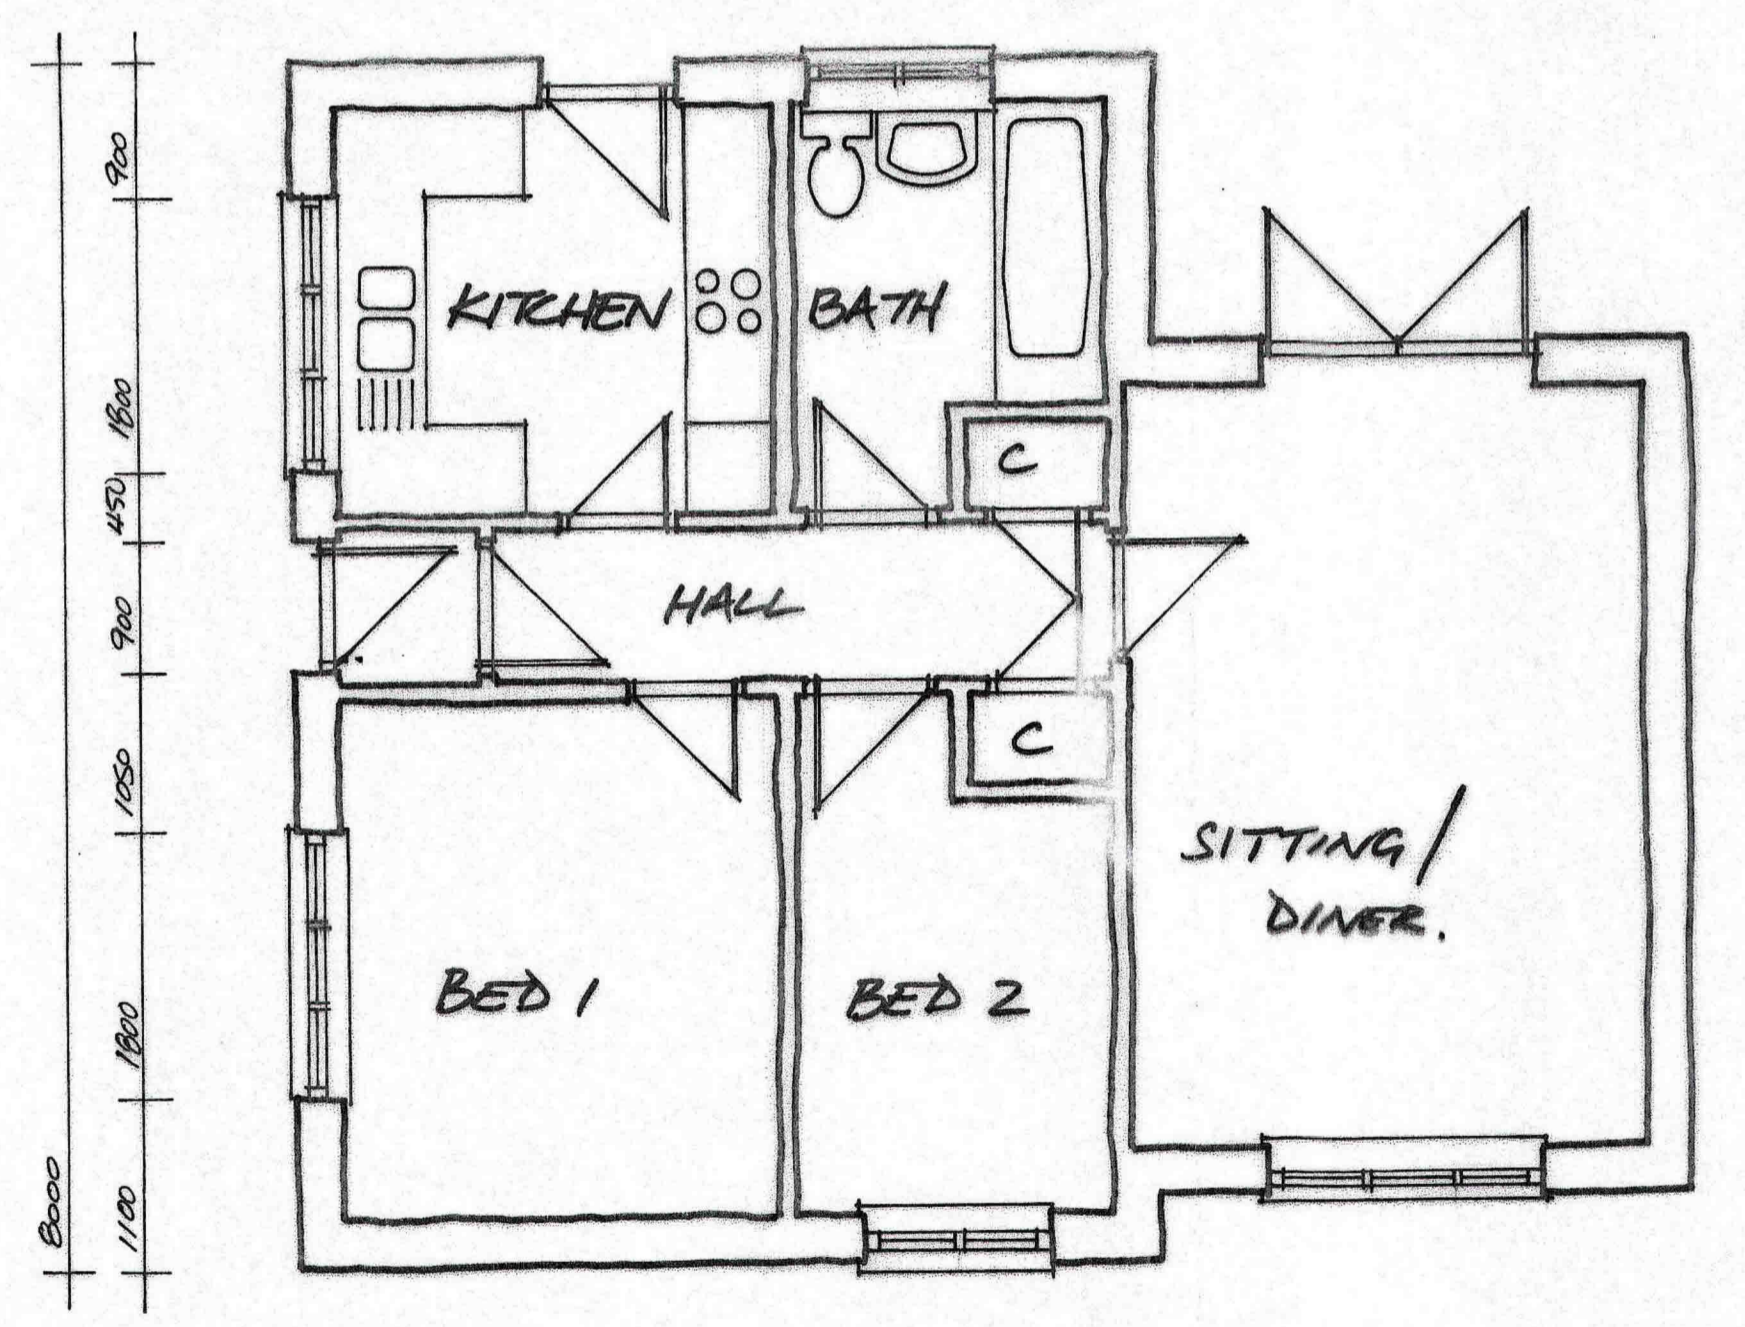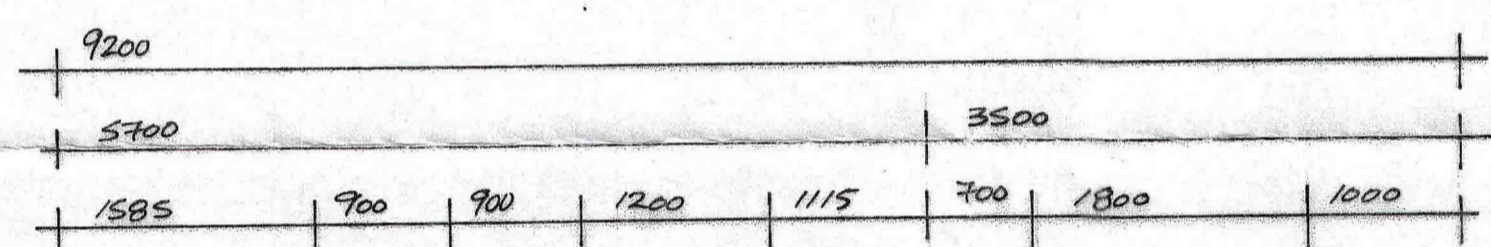

GROUND

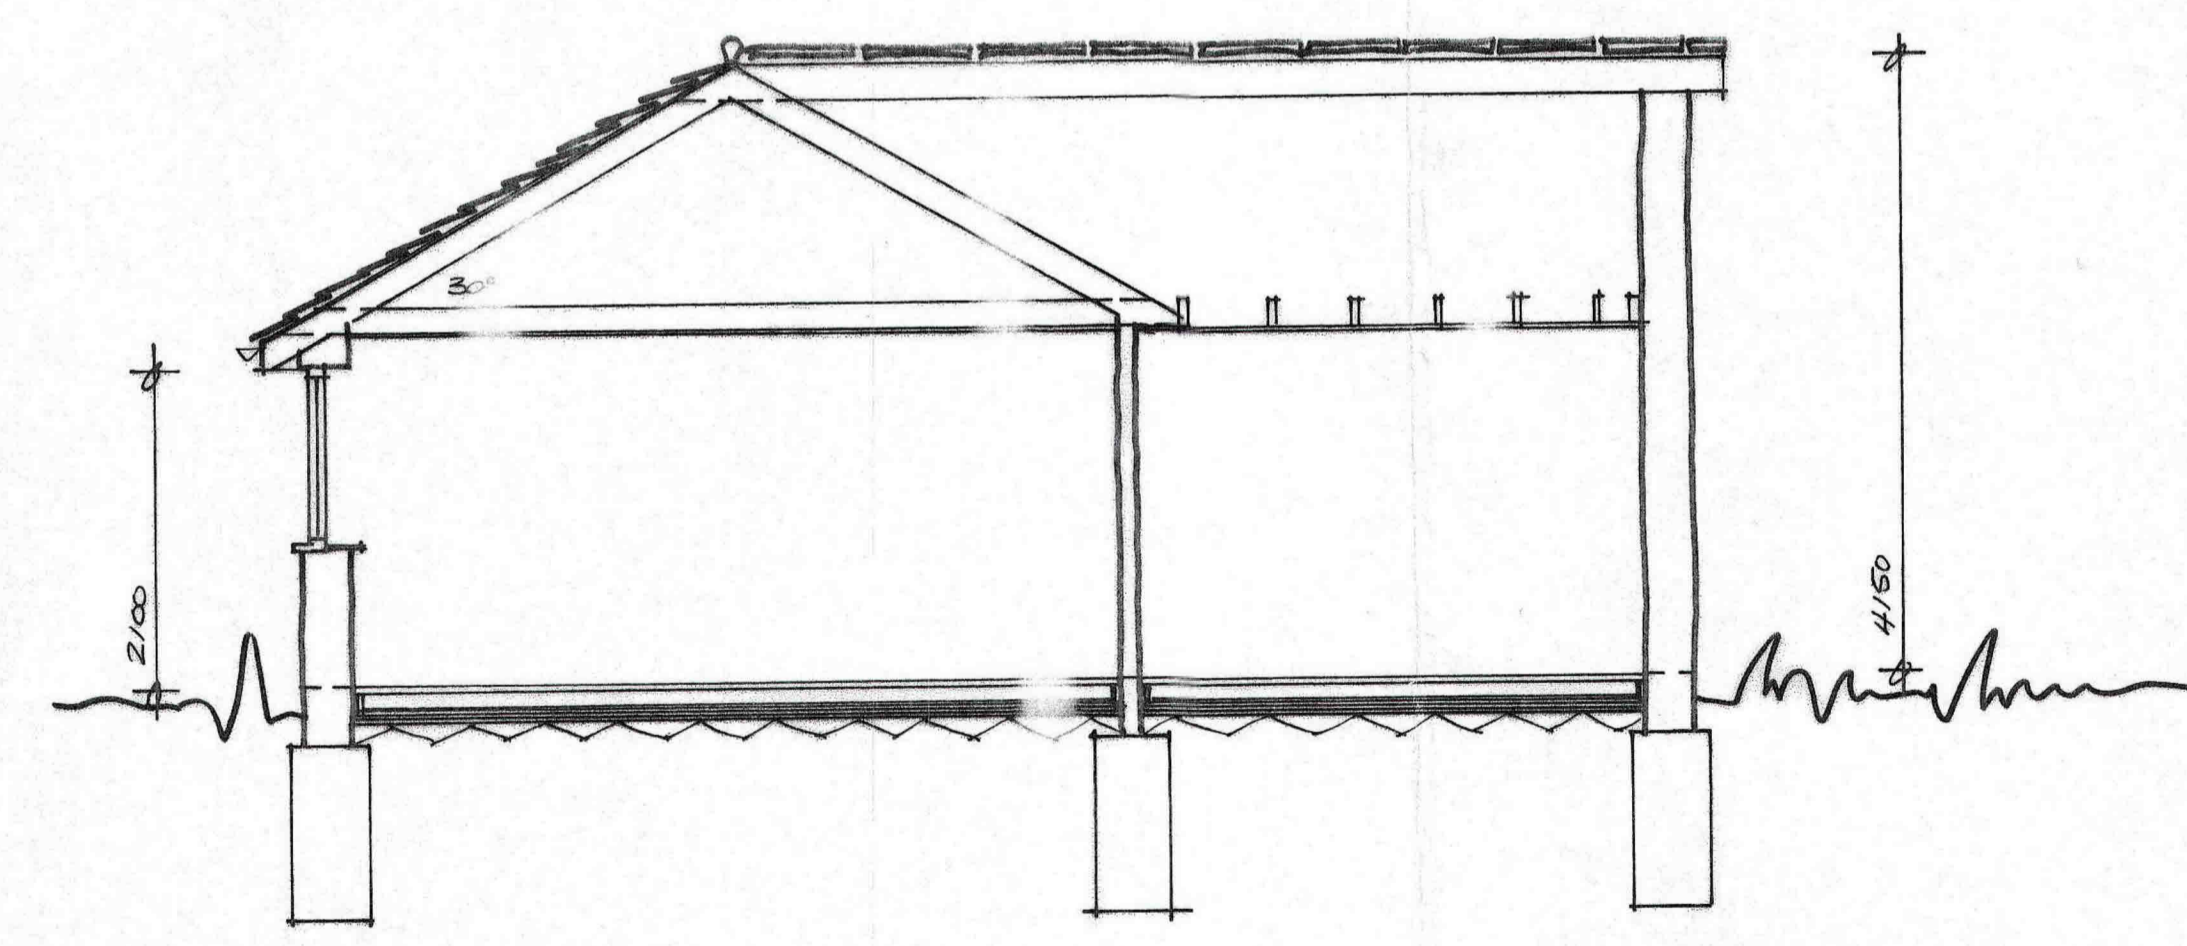

A

A

A	30.9.14	BLOCK PLAN DIMENSIONS ADDED.	
	Date	Revisions	

© copyright

Design Restoration Refurbish New

24 WREN CLOSE, STOWMARKET, SUFFOLK, IP14 5NT.
Tel/Fax 01449 614012 Mobile 07818 417904
Email aron@crownhomes.co.uk

Client
G. RUCK ES&A

Job Title
LAND ADJACENT TO
MILDAM LODGE

BACTON
STOWMARKET
SUFFOLK.

Drawing Title
PROPOSED, PLAN, BLOCKPLAN,
SECTION AND ELEVATIONS.

Scale 1:50, 1:100 AND 1:200

Date 22.4.14 Drawn by AARON COOPER.

Drg No. 734.1 Rev. A