


GROUND FLOOR PLAN AS PROPOSED
1:100

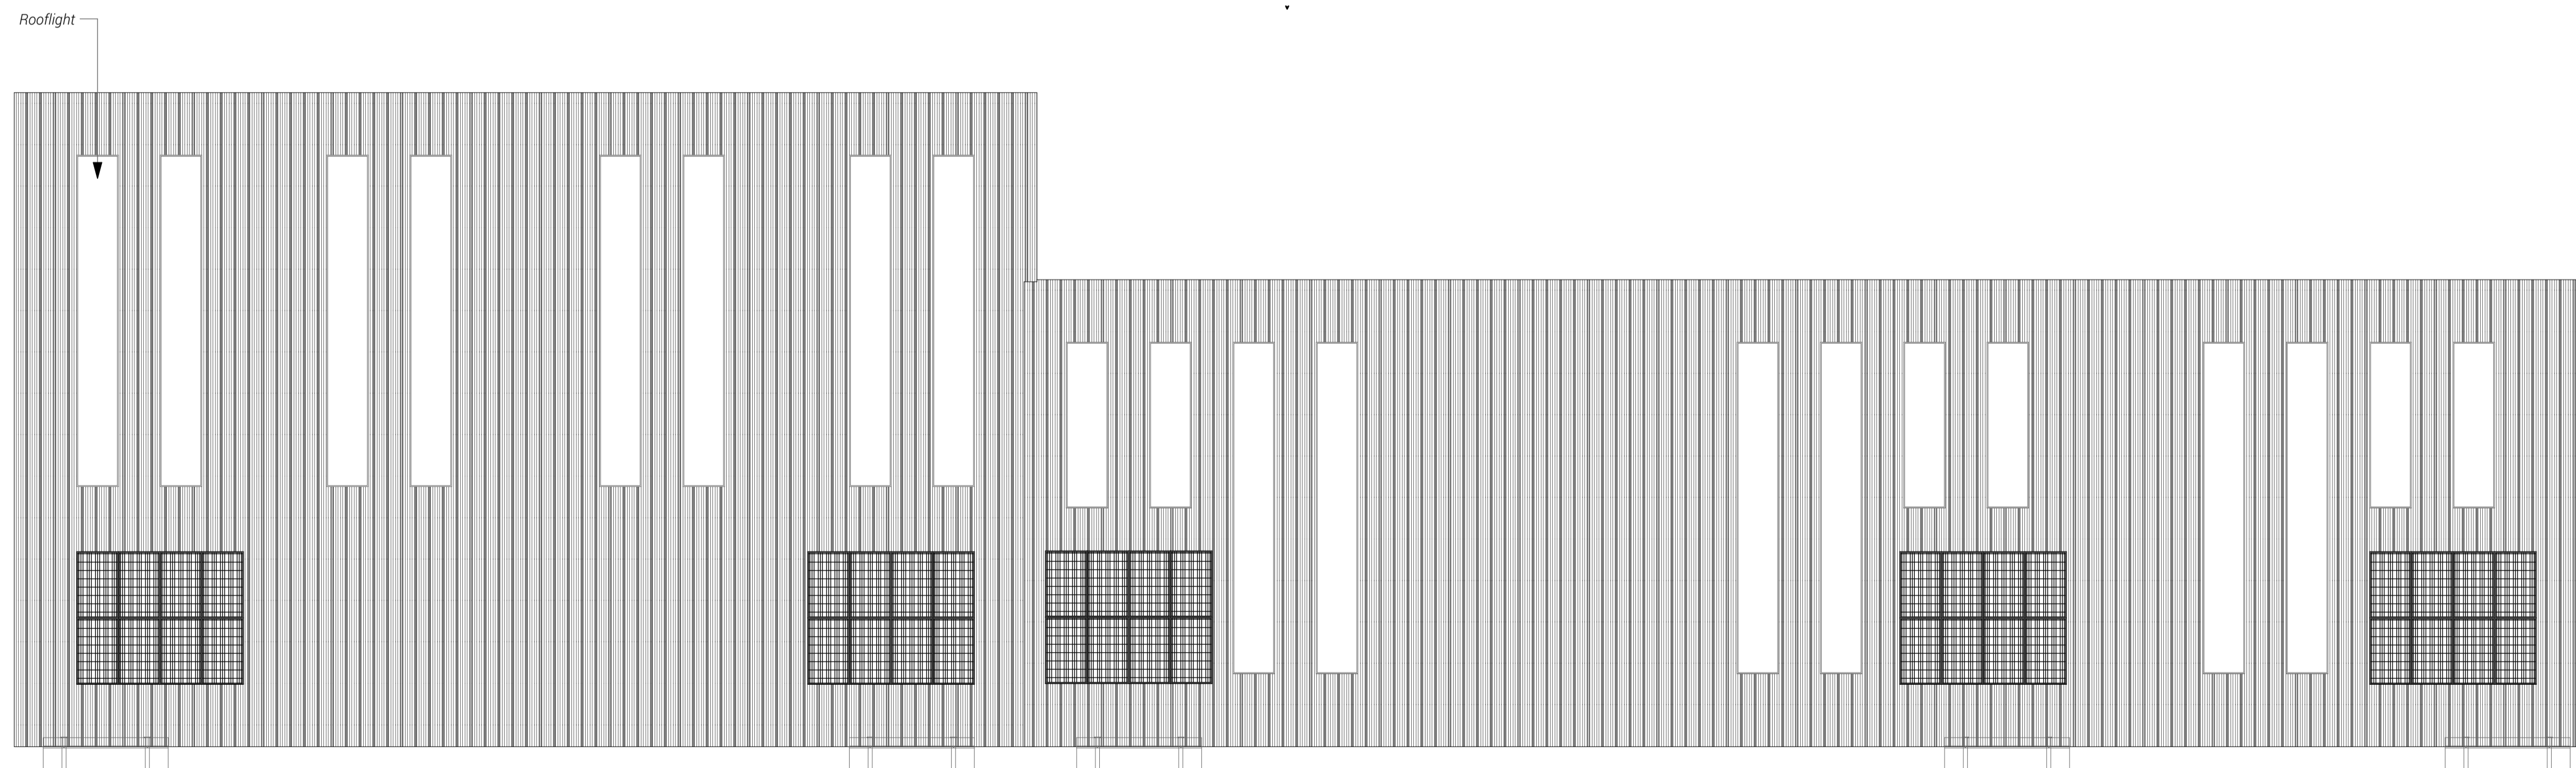

ROOF PLAN AS PROPOSED
1:100

P01 preliminary issue for comment 10.08.23
revision note date

client
Mr A Wright

project title
Units 01-05
Piperell Way, Haverhill
drawing title
Units 01-05 Plans as Proposed

drawing status
Planning

scale date
1:100 @ A1 August 2023

project number drawing number revision
2573 AP0221 P01

