


Proposed Ground Floor Plan 1:50




Proposed First Floor Plan 1:50

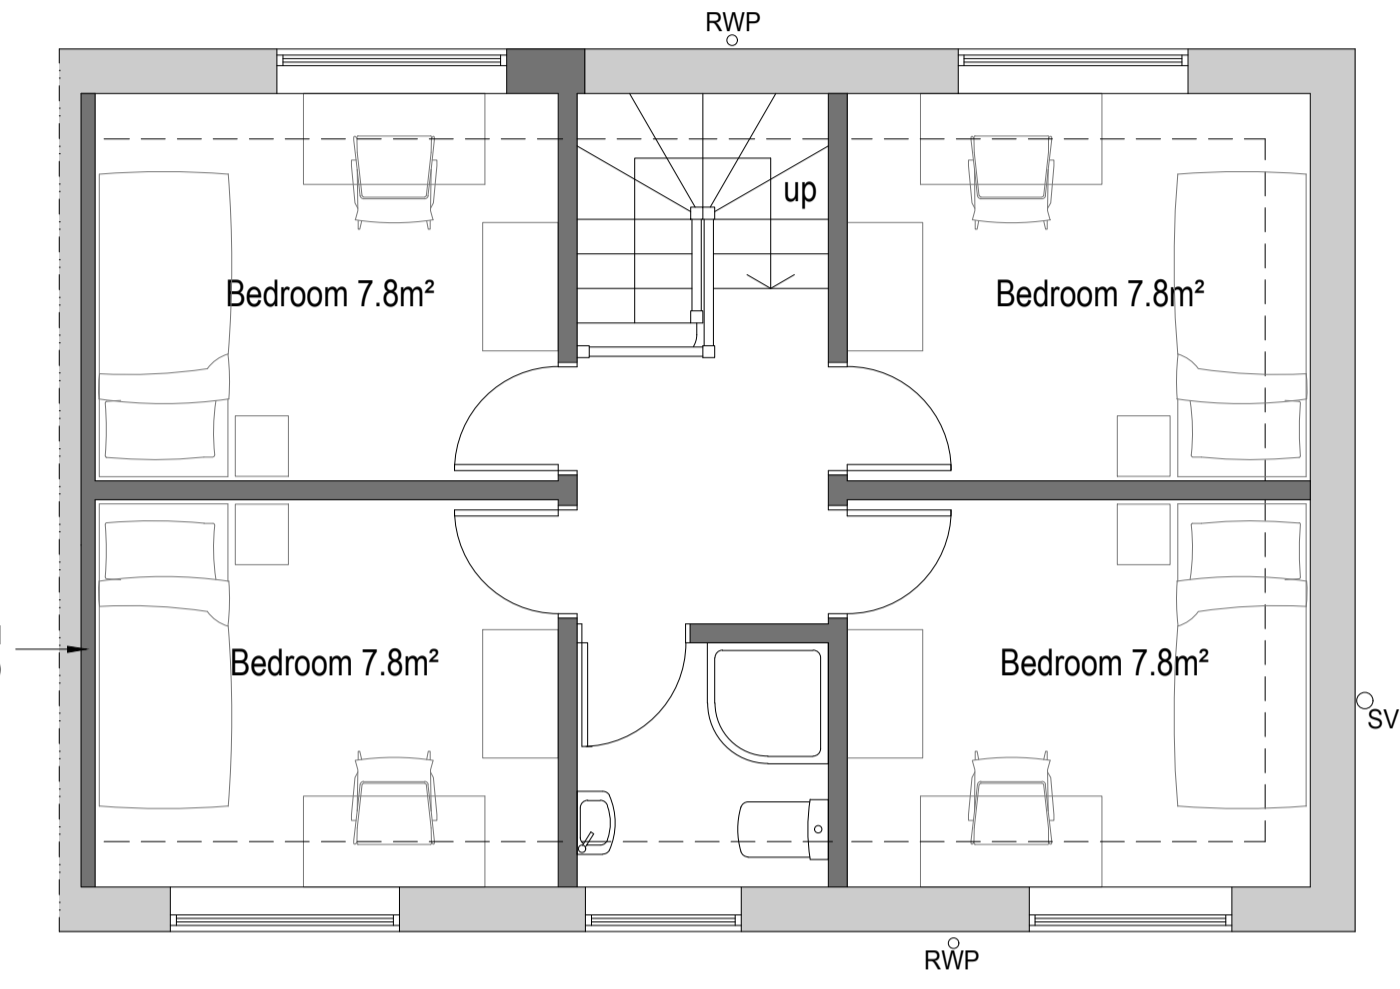

Block Plan 1:500




Proposed Front Elevation 1:100

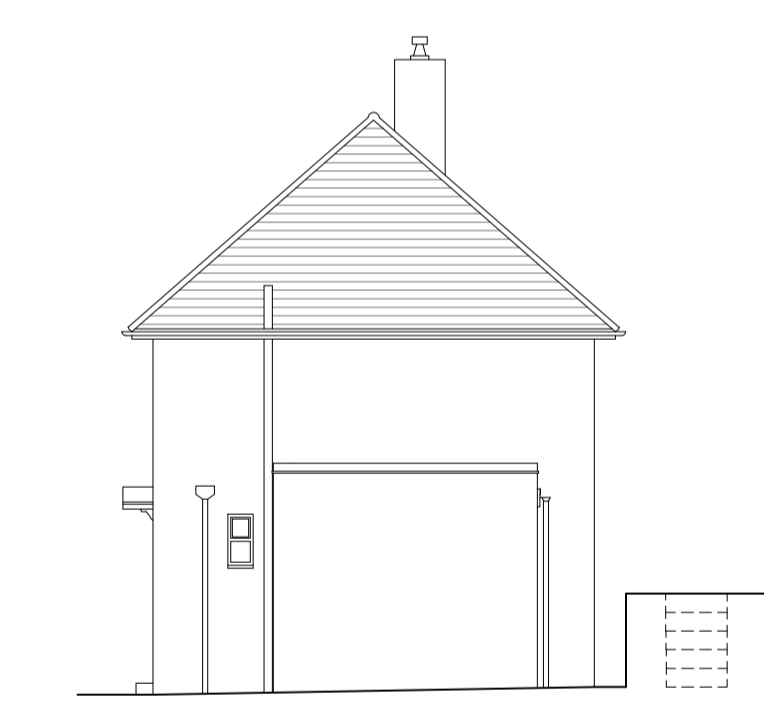


Proposed Side Elevation 1:100




Proposed Rear Elevation 1:100

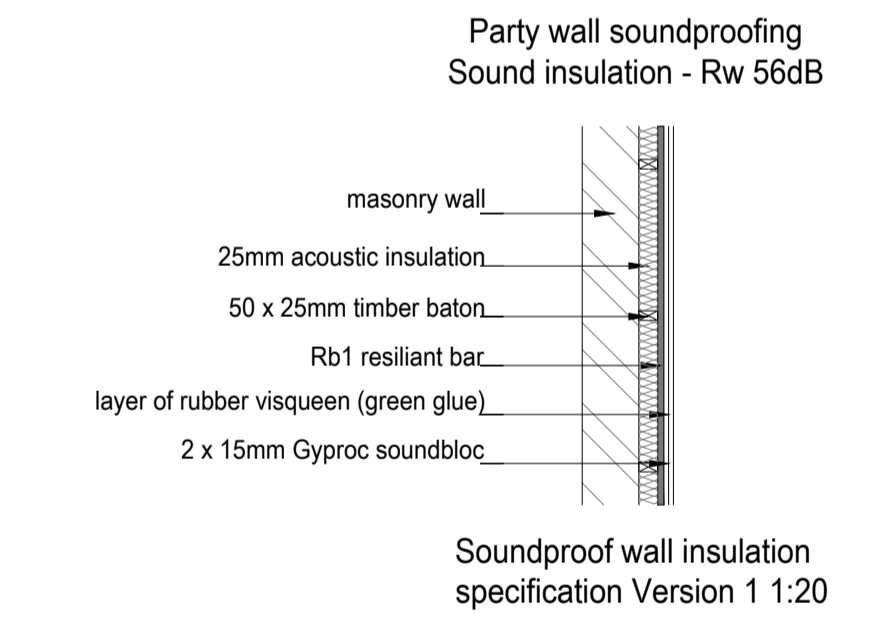


Soundproof wall insulation specification Version 1 1:20

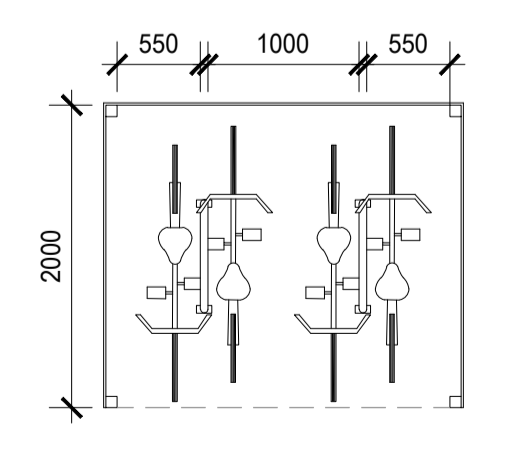


Proposed cycle store plan x4 (2 sheffield stands) 1:50

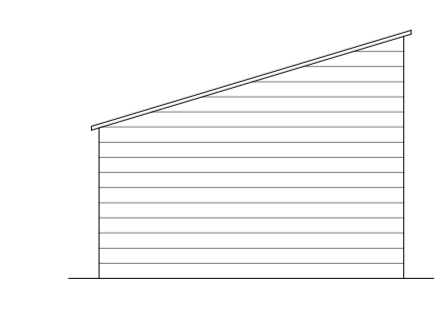


Proposed cycle side elevation x4 1:50

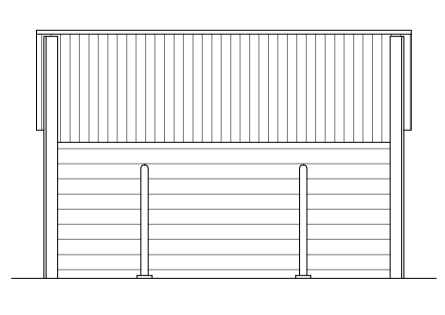


Proposed cycle front elevation x4 1:50

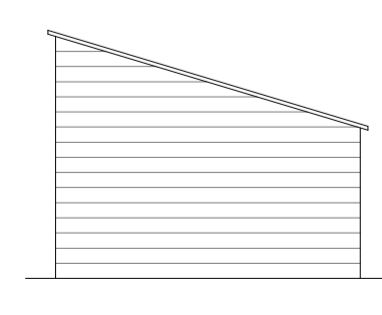

Proposed cycle side elevation x4 1:50

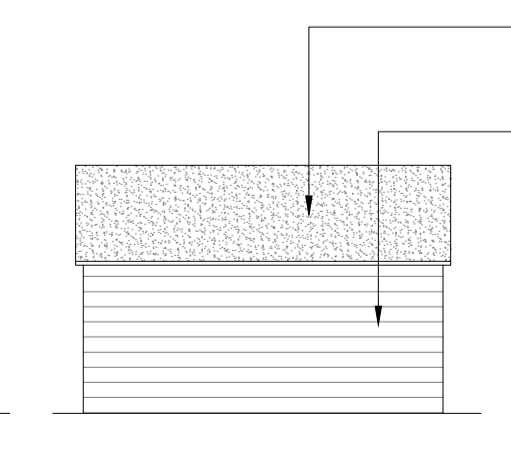


Proposed cycle rear elevation x4 1:50

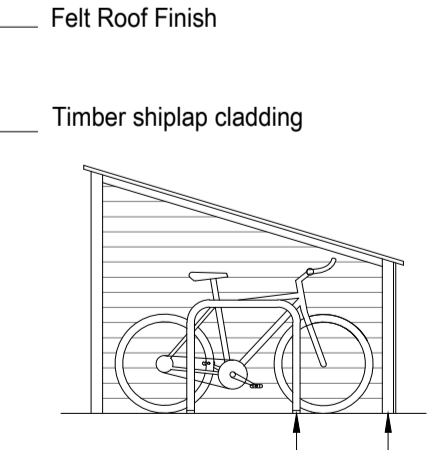

Proposed cycle section x4 1:50

Structure supported by 75mm x 75mm posts

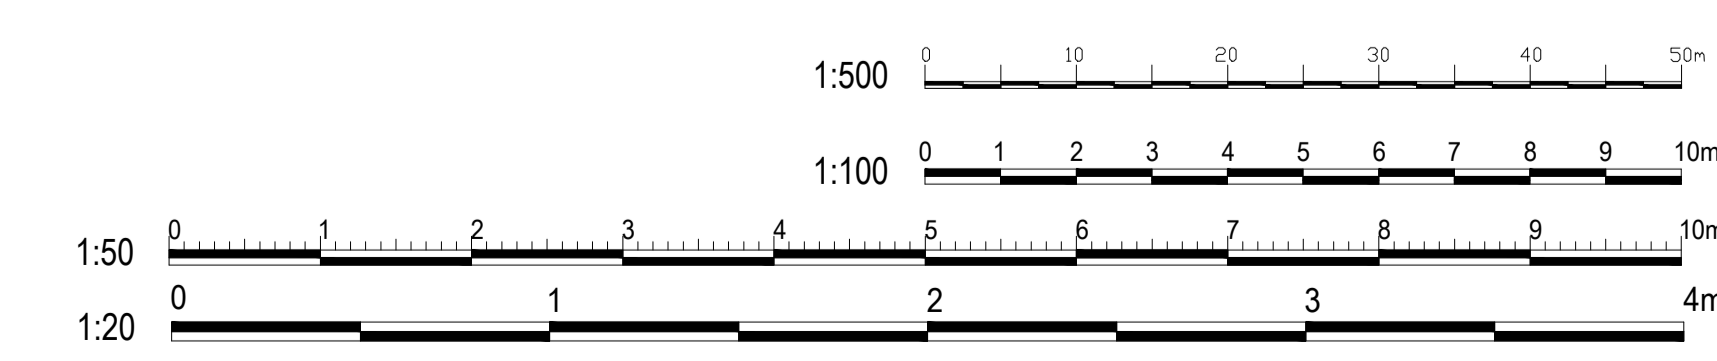

amendments	
client	Rivers Birtwell
project	30 Bodiam Avenue Brighton East Sussex BN2 4LQ
project ref.	2003 Drawing No. 02
drawing title	Proposed
drawn by	AW
date	Oct 23 scale 1:50/100@ A1
www.bpmnet.co.uk info@bpmnet.co.uk	
Do not scale off drawing, check all goods materials workmanship to all dimensions on site before all conform with current building regs work is commenced BBS and COPs	