




Proposed Plans

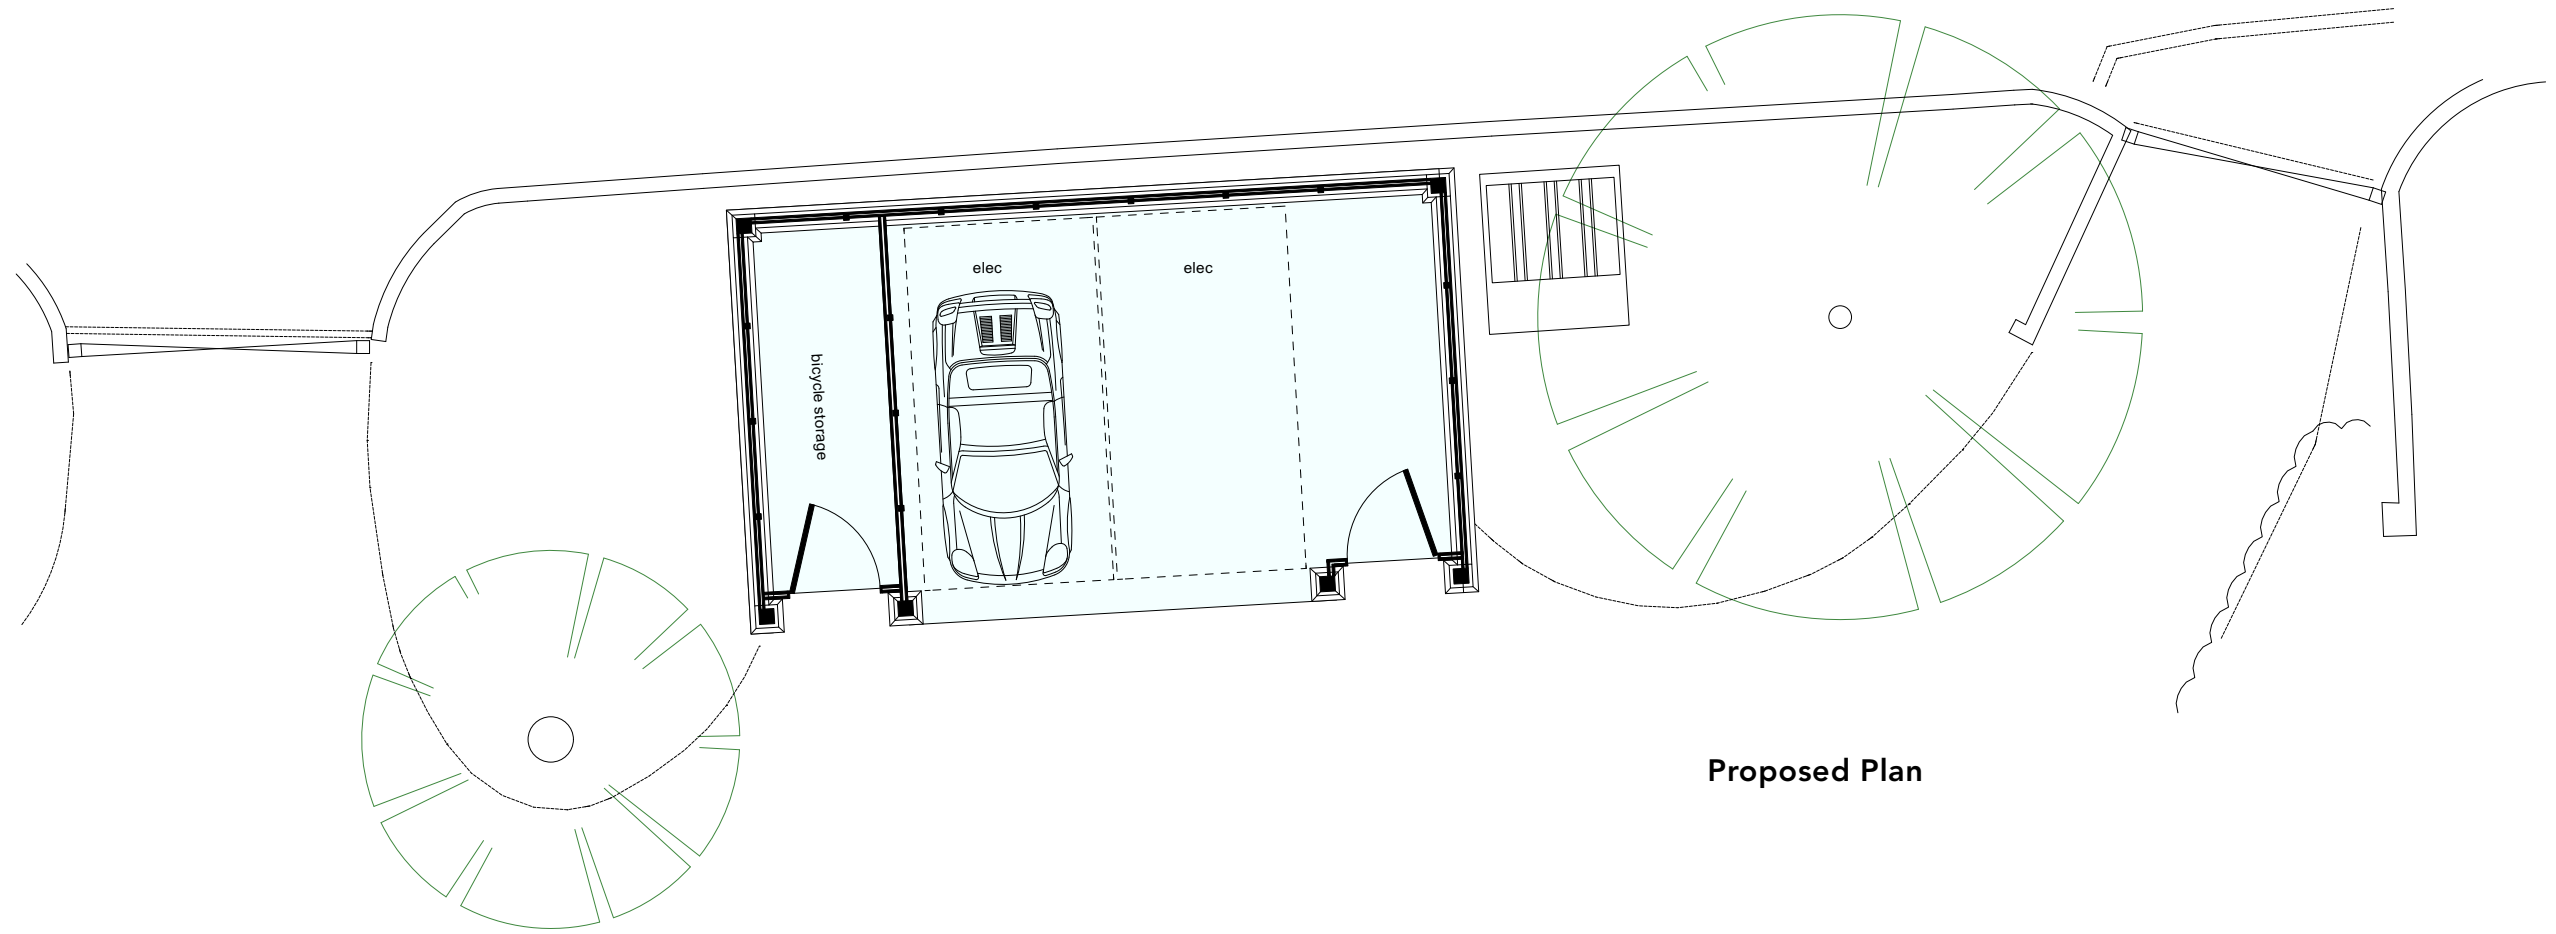

Proposed Plan

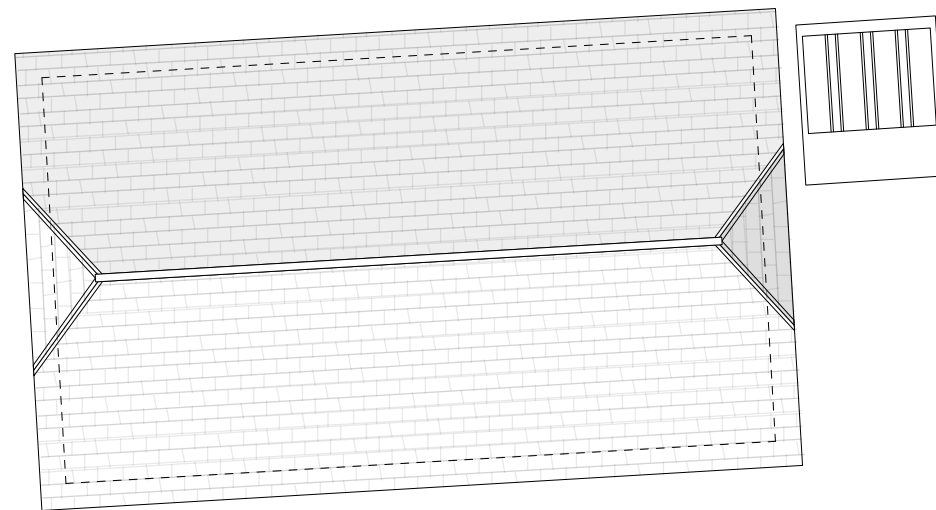


Proposed Roof Plan

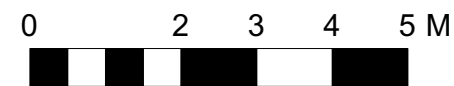


<small>WRITTEN DIMENSIONS ONLY TO BE USED ALL DIMENSIONS ARE IN MILLIMETRES ALL DIMENSIONS TO BE VERIFIED ON SITE ANY INCONSISTENCIES TO BE REPORTED TO THE ARCHITECT IMMEDIATELY</small>	Job No: 7404 <small>FOR PLANNING PURPOSES ONLY</small>	p-ad <small>192D Campden Hill Road, Notting Hill Gate, London, W8 7TH</small>	<small>t: 0208-4590172 e: hello@pelicanad.co.uk</small>	
	Kent House <small>East Harling, Petersfield GU31 5LS</small>	<small>Drawn by</small> BB	<small>Title</small> Proposed plans	
		<small>Number</small> 7404/GA/11	<small>Rev</small> D	

Proposed Elevations

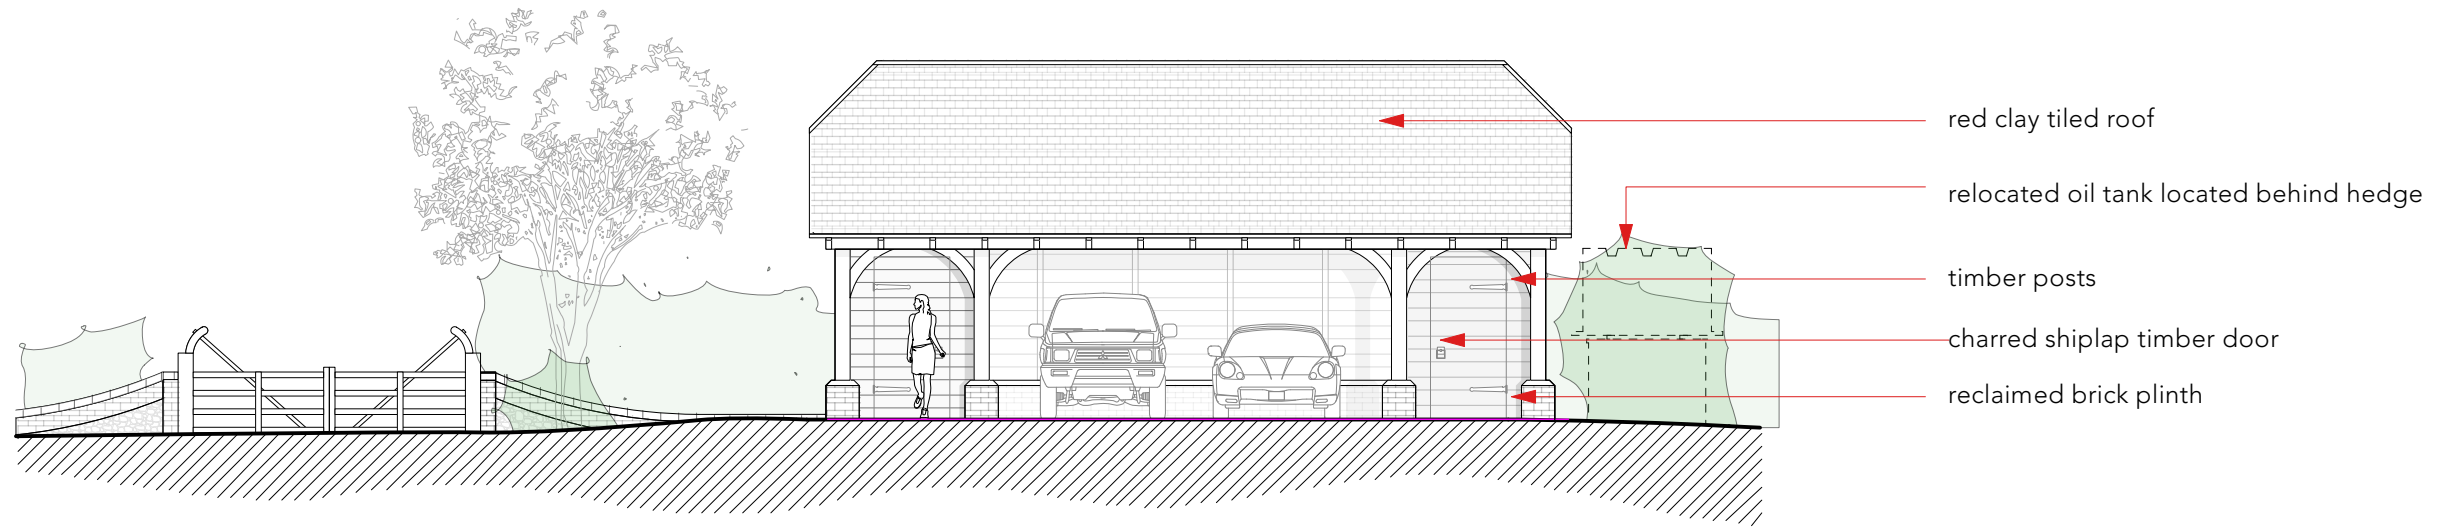


Proposed Front Elevation (W)
(option nine)

DATUM 75.00m

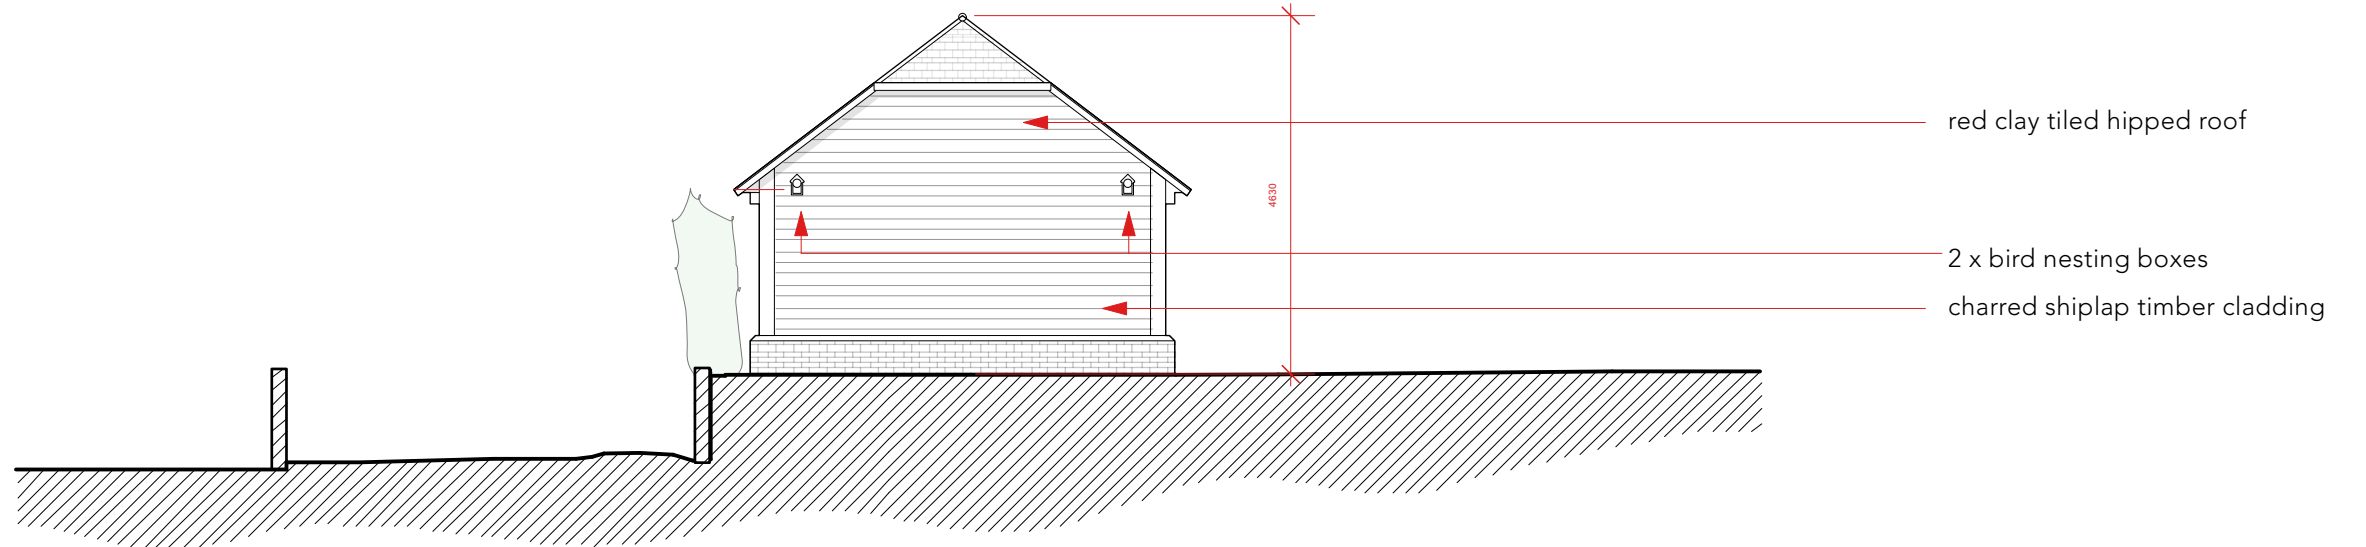


Proposed Side Elevation (N)
(option nine)

DATUM 75.00m

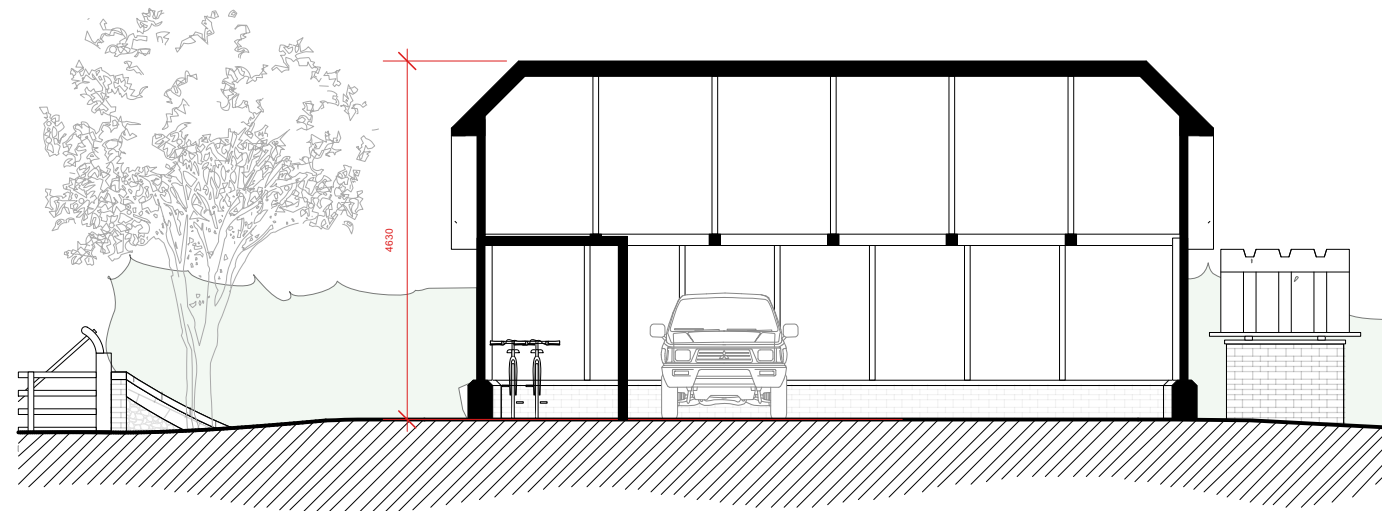


Proposed Section AA

DATUM 75.00m

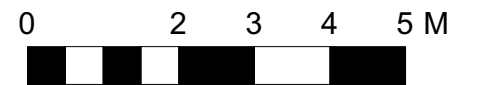


<small>WRITTEN DIMENSIONS ONLY TO BE USED ALL DIMENSIONS ARE IN MILLIMETRES ALL DIMENSIONS TO BE VERIFIED ON SITE ANY INCONSISTENCIES TO BE REPORTED TO THE ARCHITECT IMMEDIATELY</small>	Job No: 7404 <small>FOR PLANNING PURPOSES ONLY</small>	p-ad <small>192D Campden Hill Road, Notting Hill Gate, London, W8 7TH</small>	<small>t: 0208-4590172 e: hello@pelicanad.co.uk</small>		
	Kent House <small>East Harling, Petersfield GU31 5LS</small>	<small>Drawn by</small> BB	<small>Title</small> Proposed front & side elevations		<small>Scale</small> 1:100 @ A3
		<small>Number</small> 7404/GA/19	<small>Rev</small> D		

Proposed Elevations

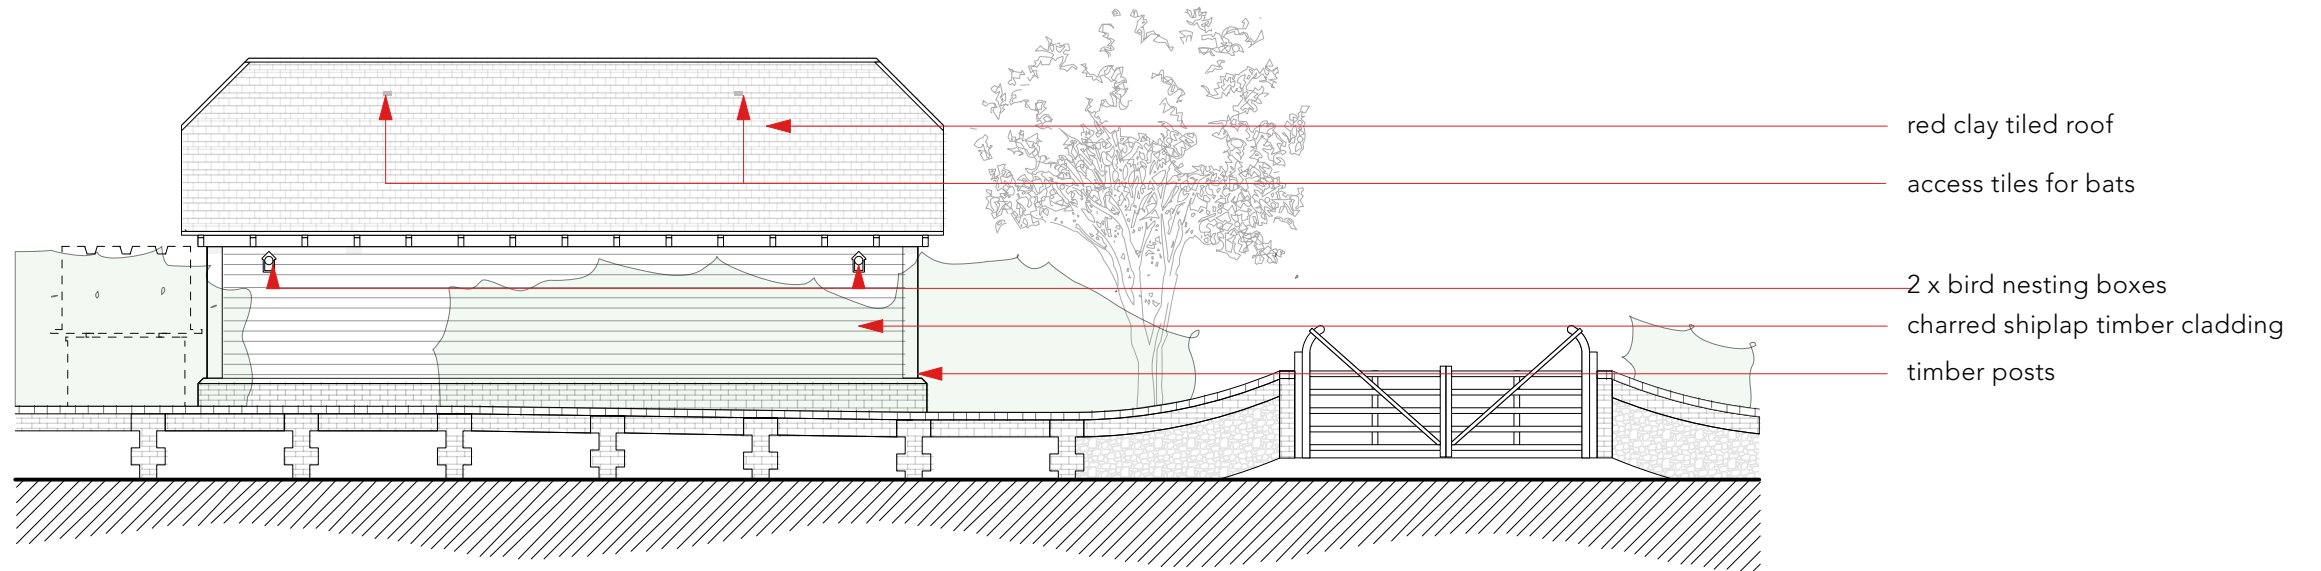


Proposed Rear Elevation (E)

DATUM 75.00m

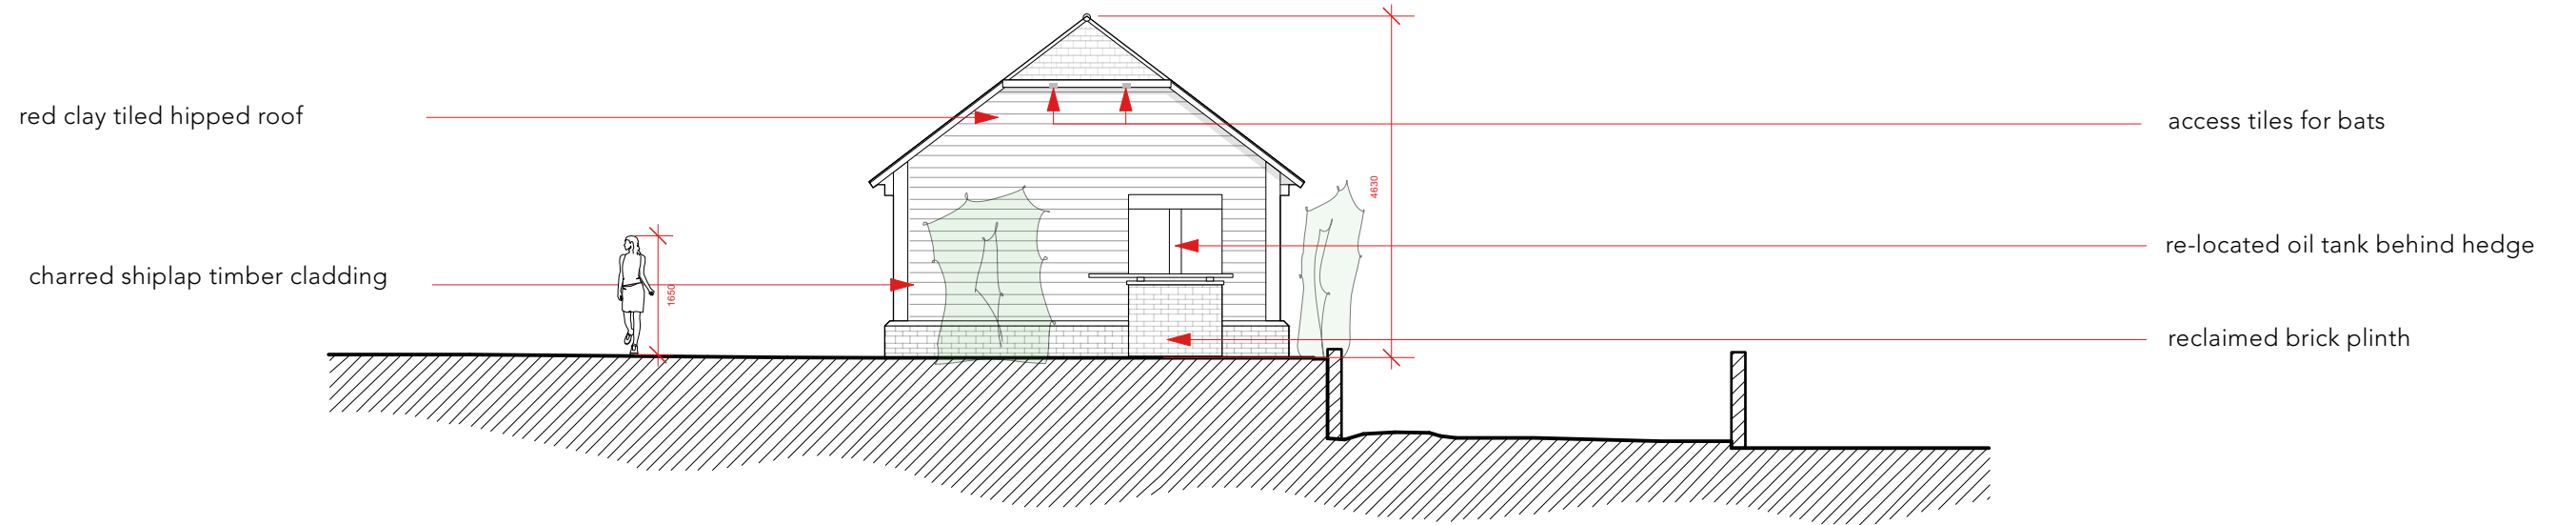

Proposed Side Elevation (S)

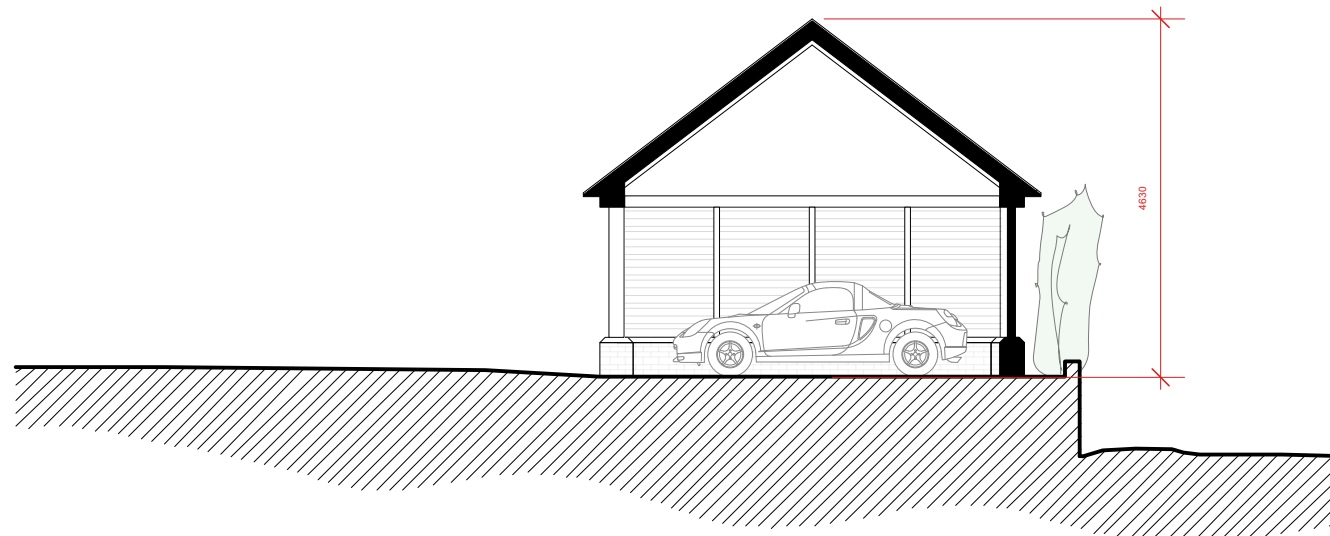

Proposed Section BB



<small>WRITTEN DIMENSIONS ONLY TO BE USED ALL DIMENSIONS ARE IN MILLIMETRES ALL DIMENSIONS TO BE VERIFIED ON SITE ANY INCONSISTENCIES TO BE REPORTED TO THE ARCHITECT IMMEDIATELY</small>	Job No: 7404 <small>FOR PLANNING PURPOSES ONLY</small>	p-ad <small>192D Campden Hill Road, Notting Hill Gate, London, W8 7TH</small>	<small>t: 0208-4590172 e: hello@pelicanad.co.uk</small>	
	Kent House <small>East Harling, Petersfield GU31 5LS</small>	<small>Title</small> Proposed rear & side elevations	<small>Scale</small> 1:100 @ A3	