


SCALE BAR

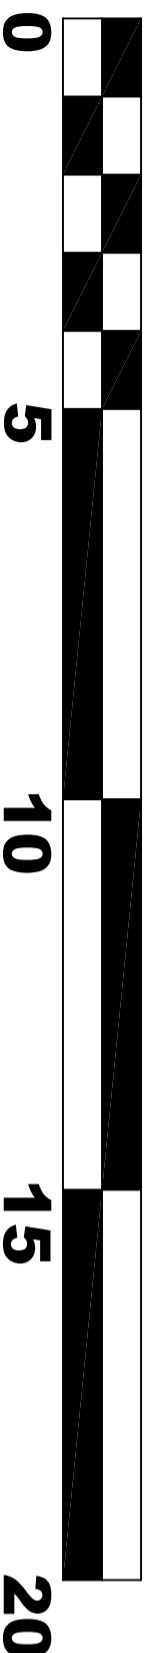


THIS IS THE PRINCIPAL / TRUE COPY OF THE PLANS REFERRED TO IN THE APPLICATION

Signed
Dated


Rev	Date	Description	dwn	chk

Client
Zamir Dida
Project
Proposed Extension
472 Anniesland Road, Glasgow,
Drawing Title
Existing Floor plan and elevations
Drawing Status
BW and Planning Application

Job no.	Drawing no.	Rev.	Scale
A00 / (BW)	01	-	1:100 @ A3

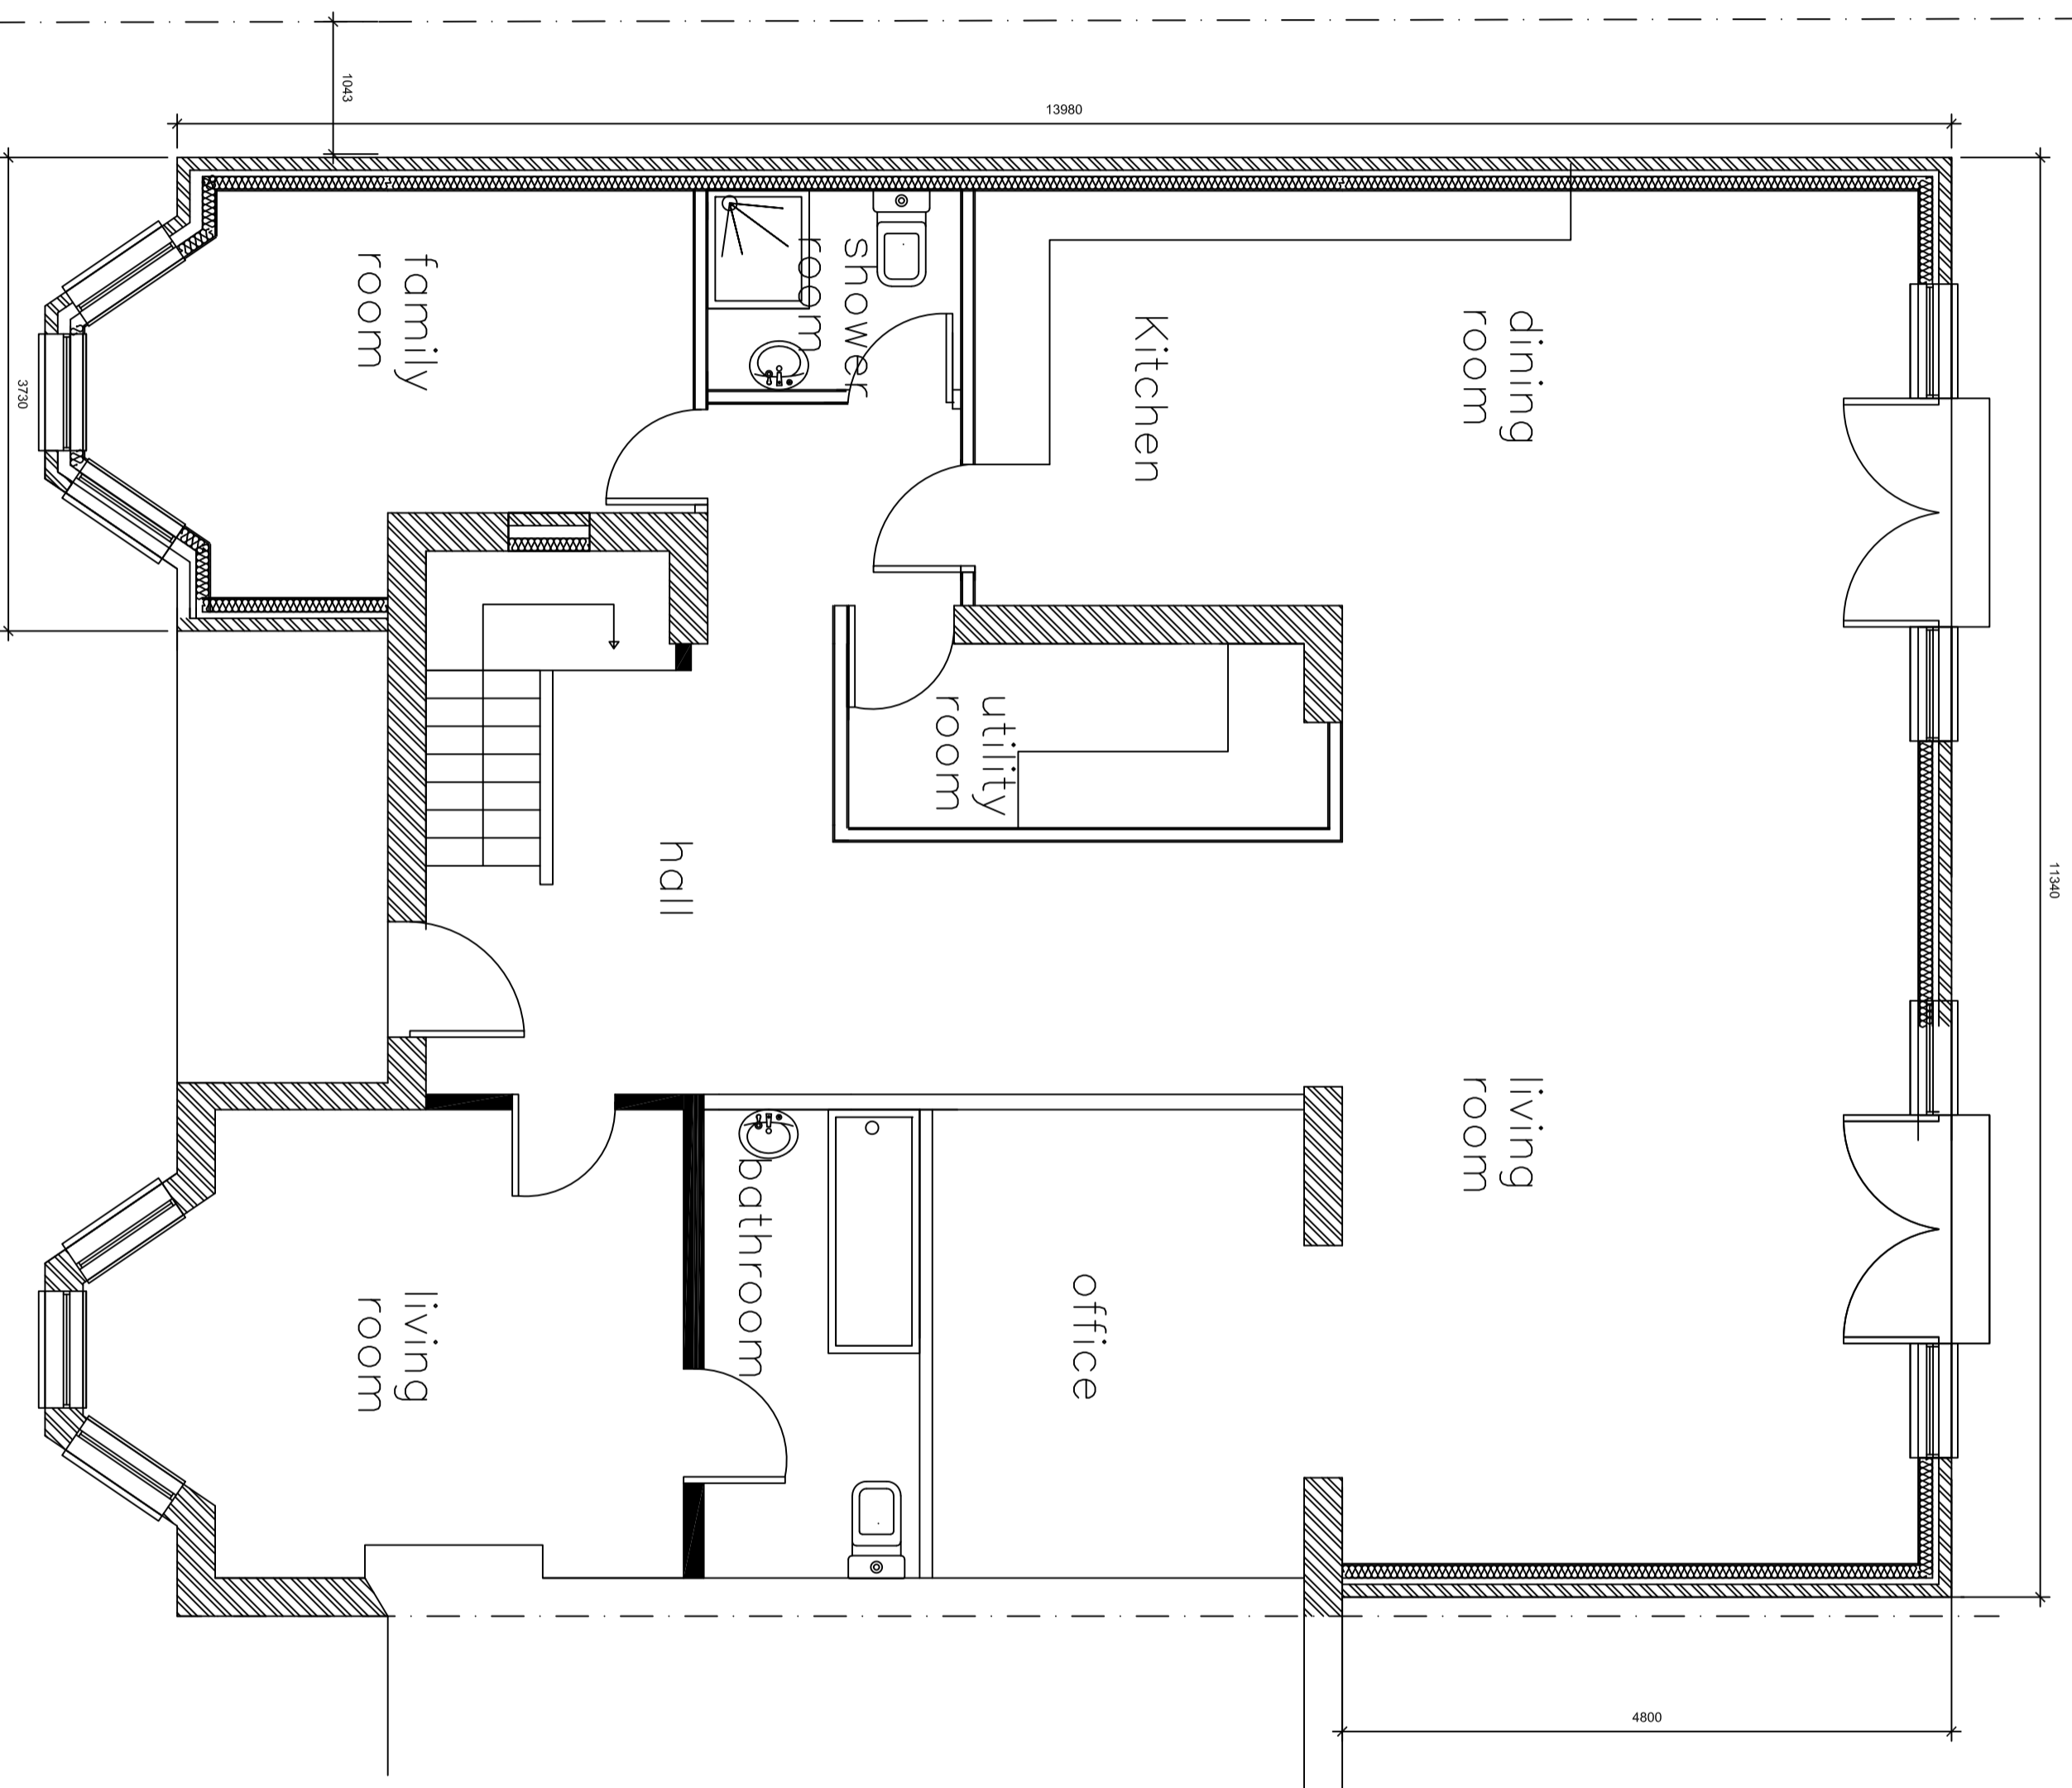

PROPOSED GROUND FLOOR PLAN

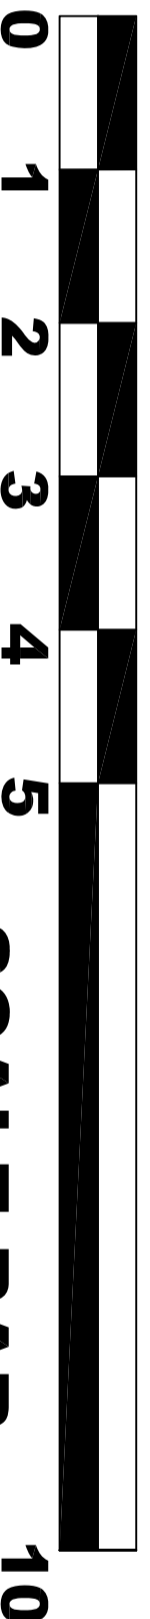


SCALE BAR

ELECTRICS TO BE COMPLY WITH BS7671: 2018 (18TH EDITION /LATEST EDITION) DETECTION SYSTEM TO BE GRADE D INTERLINKED TO BS 5839 PART 6 2019
ALL SOCKETS ETC ON BOUNDARY WALL TO BE FITTED WITH INTUMESCENT STRIPS TO PROVIDE ADEQUATE FIRE RESISTANCE
LIVING ROOM, UPPER HALL, LOWER HALL SMOKE DETECTORS
ALL DETECTORS MUST BE MINIMUM 300MM FROM ANY LIGHT FITTING TO BS EN 14604 :2005


ELECTRICAL LEGEND	
	CO2 DETECTOR
	EXTERNAL LIGHT FITTING
	TWIN 13 AMP SWITCHED SOCKET OUTLET
	COOKER CONTROL SWITCH
	TELEPHONE SOCKET OUTLET
	Mechanical extract fan
	LOW LEVEL SOCKET / SPUR SWITCH ABOVE
	EXTERNAL LIGHT FITTING
	SMOKE DETECTOR

THIS IS THE PRINCIPAL / TRUE COPY OF THE PLANS REFERRED TO IN THE APPLICATION			
Signed			
Dated			
Rev	Date	Description	Drawn by / Chk
Client Zamir Dida			
Project Proposed Extension			
472 Anniesland Road, Glasgow ,			
Drawing Title Proposed ground and first floor plan			
Drawing Status Planning Application			
Job no.	Drawing no.	Rev.	Scale
A00 / (BW) 02	-	-	1:50 @ A2

New external walls to be rendered colour to match existing building.
 New extension roof to have marley wessex tiles to match existing roof.
 Code 4 lead flashing were extension meets existing building.
 All windows and doors to be white upvc double glazed to match existing with u value of 1.6w/m2k.
 upvc gutters and downpipes to be black to match existing

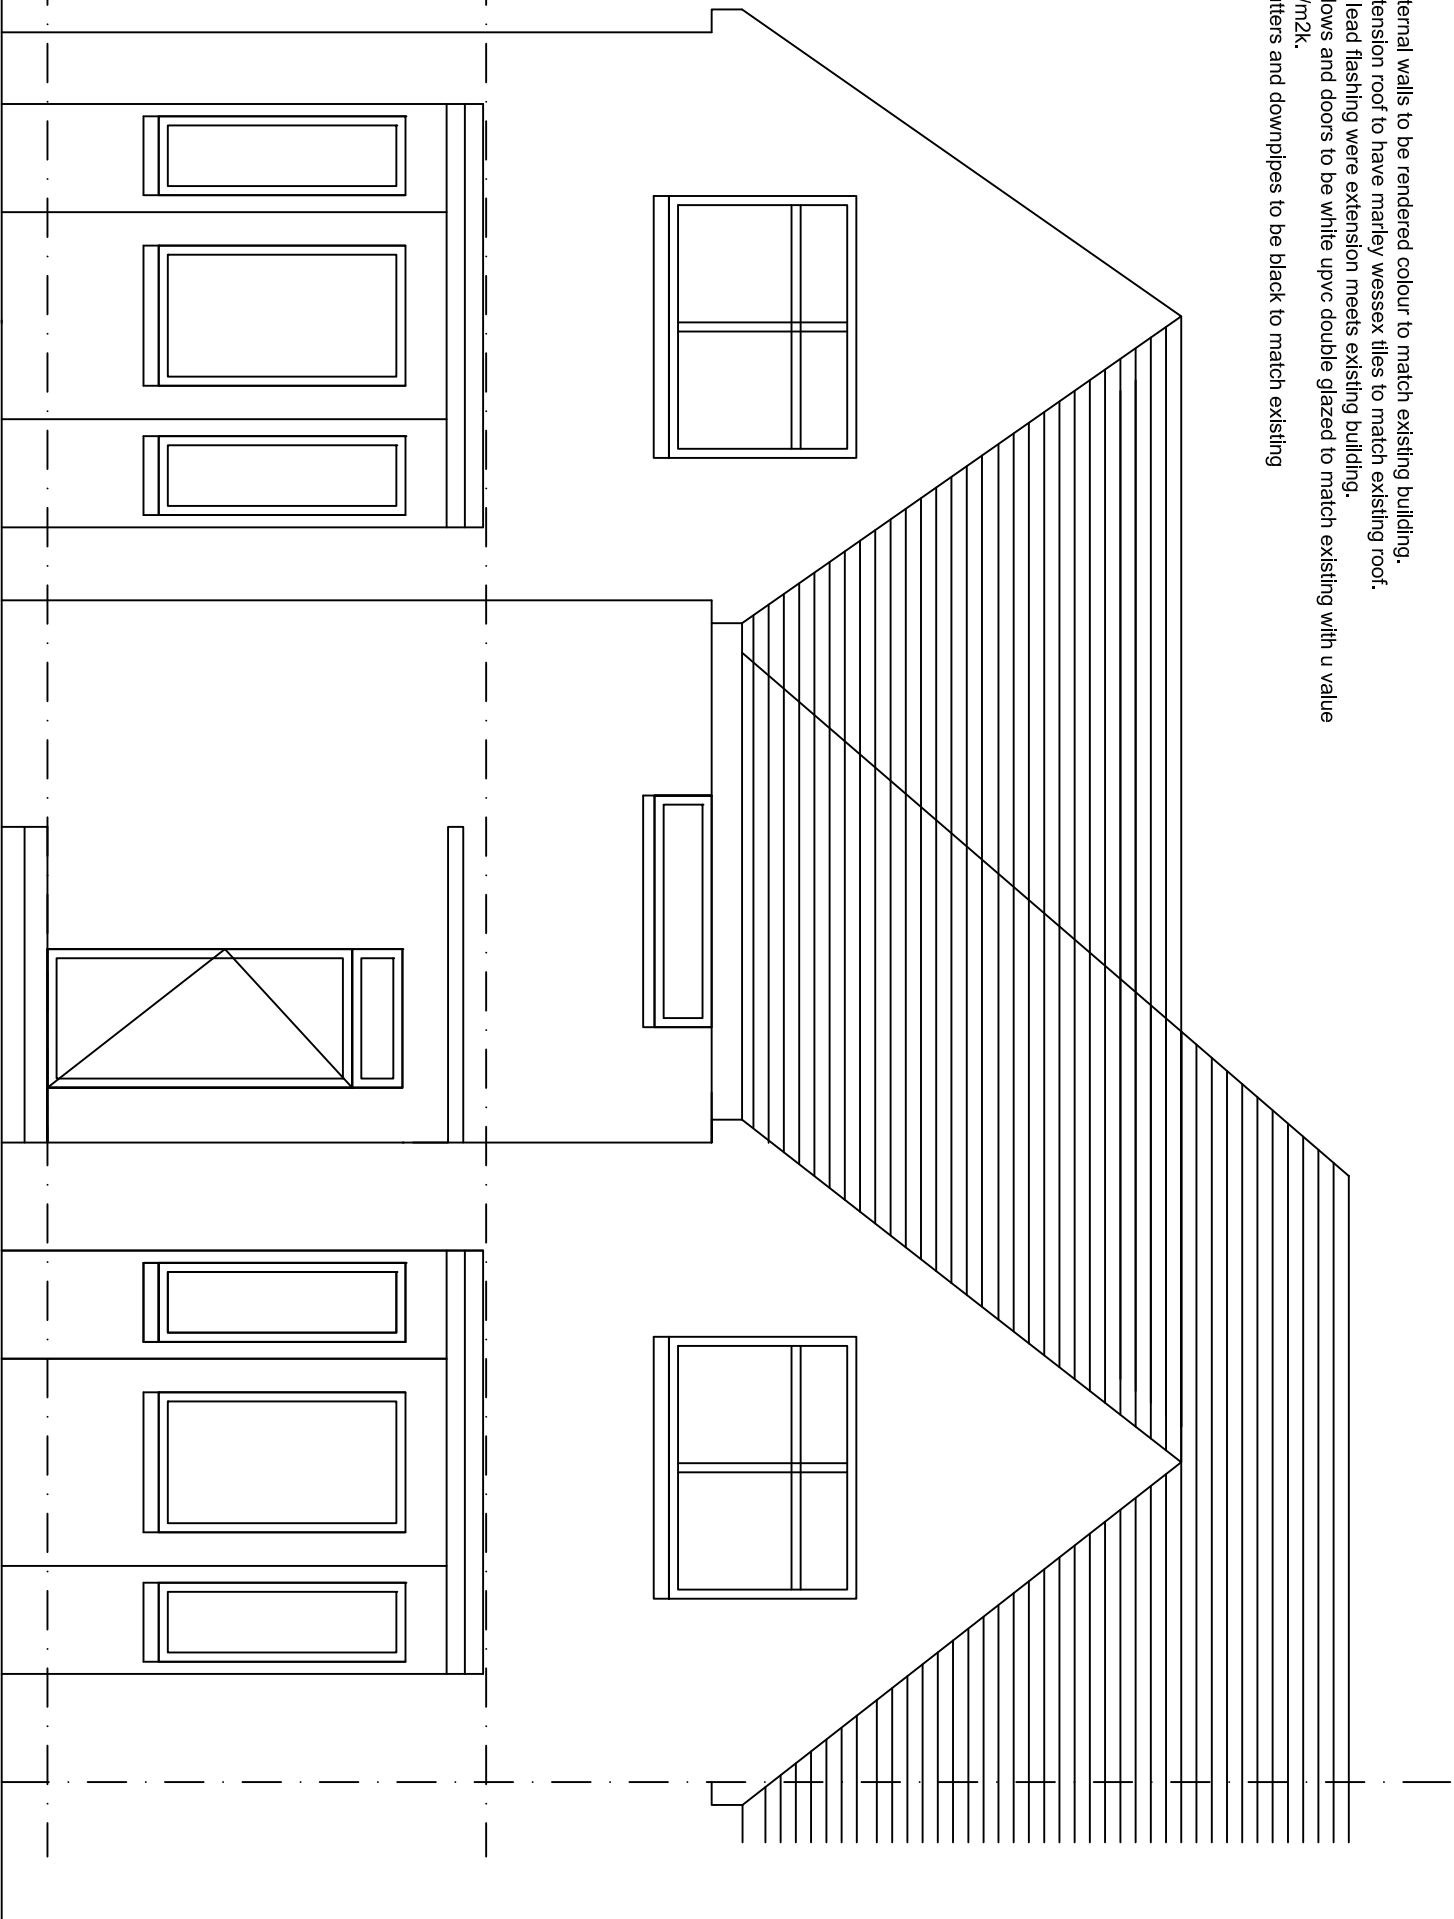

PROPOSED FRONT ELEVATION

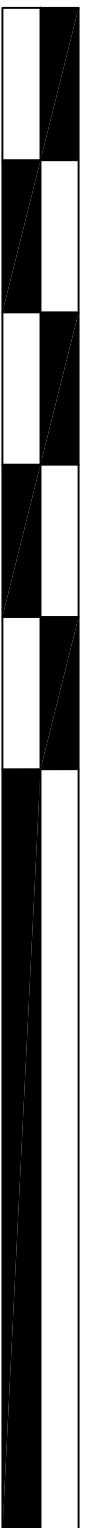

0 1 2 3 4 5 **SCALE BAR** 10


THIS IS THE PRINCIPAL / TRUE COPY OF
 THE PLANS REFERRED TO IN THE APPLICATION

Signed
 Dated

Rev	Date	Description	Drawn	Chk

Client
Zamir Dida
 Project
Proposed
Extension
472 Anniesland Road, Glasgow ,
 Drawing Title
Proposed
Front elevations
 Drawing Status
Planning Application


Job no. Drawing no. Rev. Scale
A00 / (BW) 03 - 1:50 @ A3

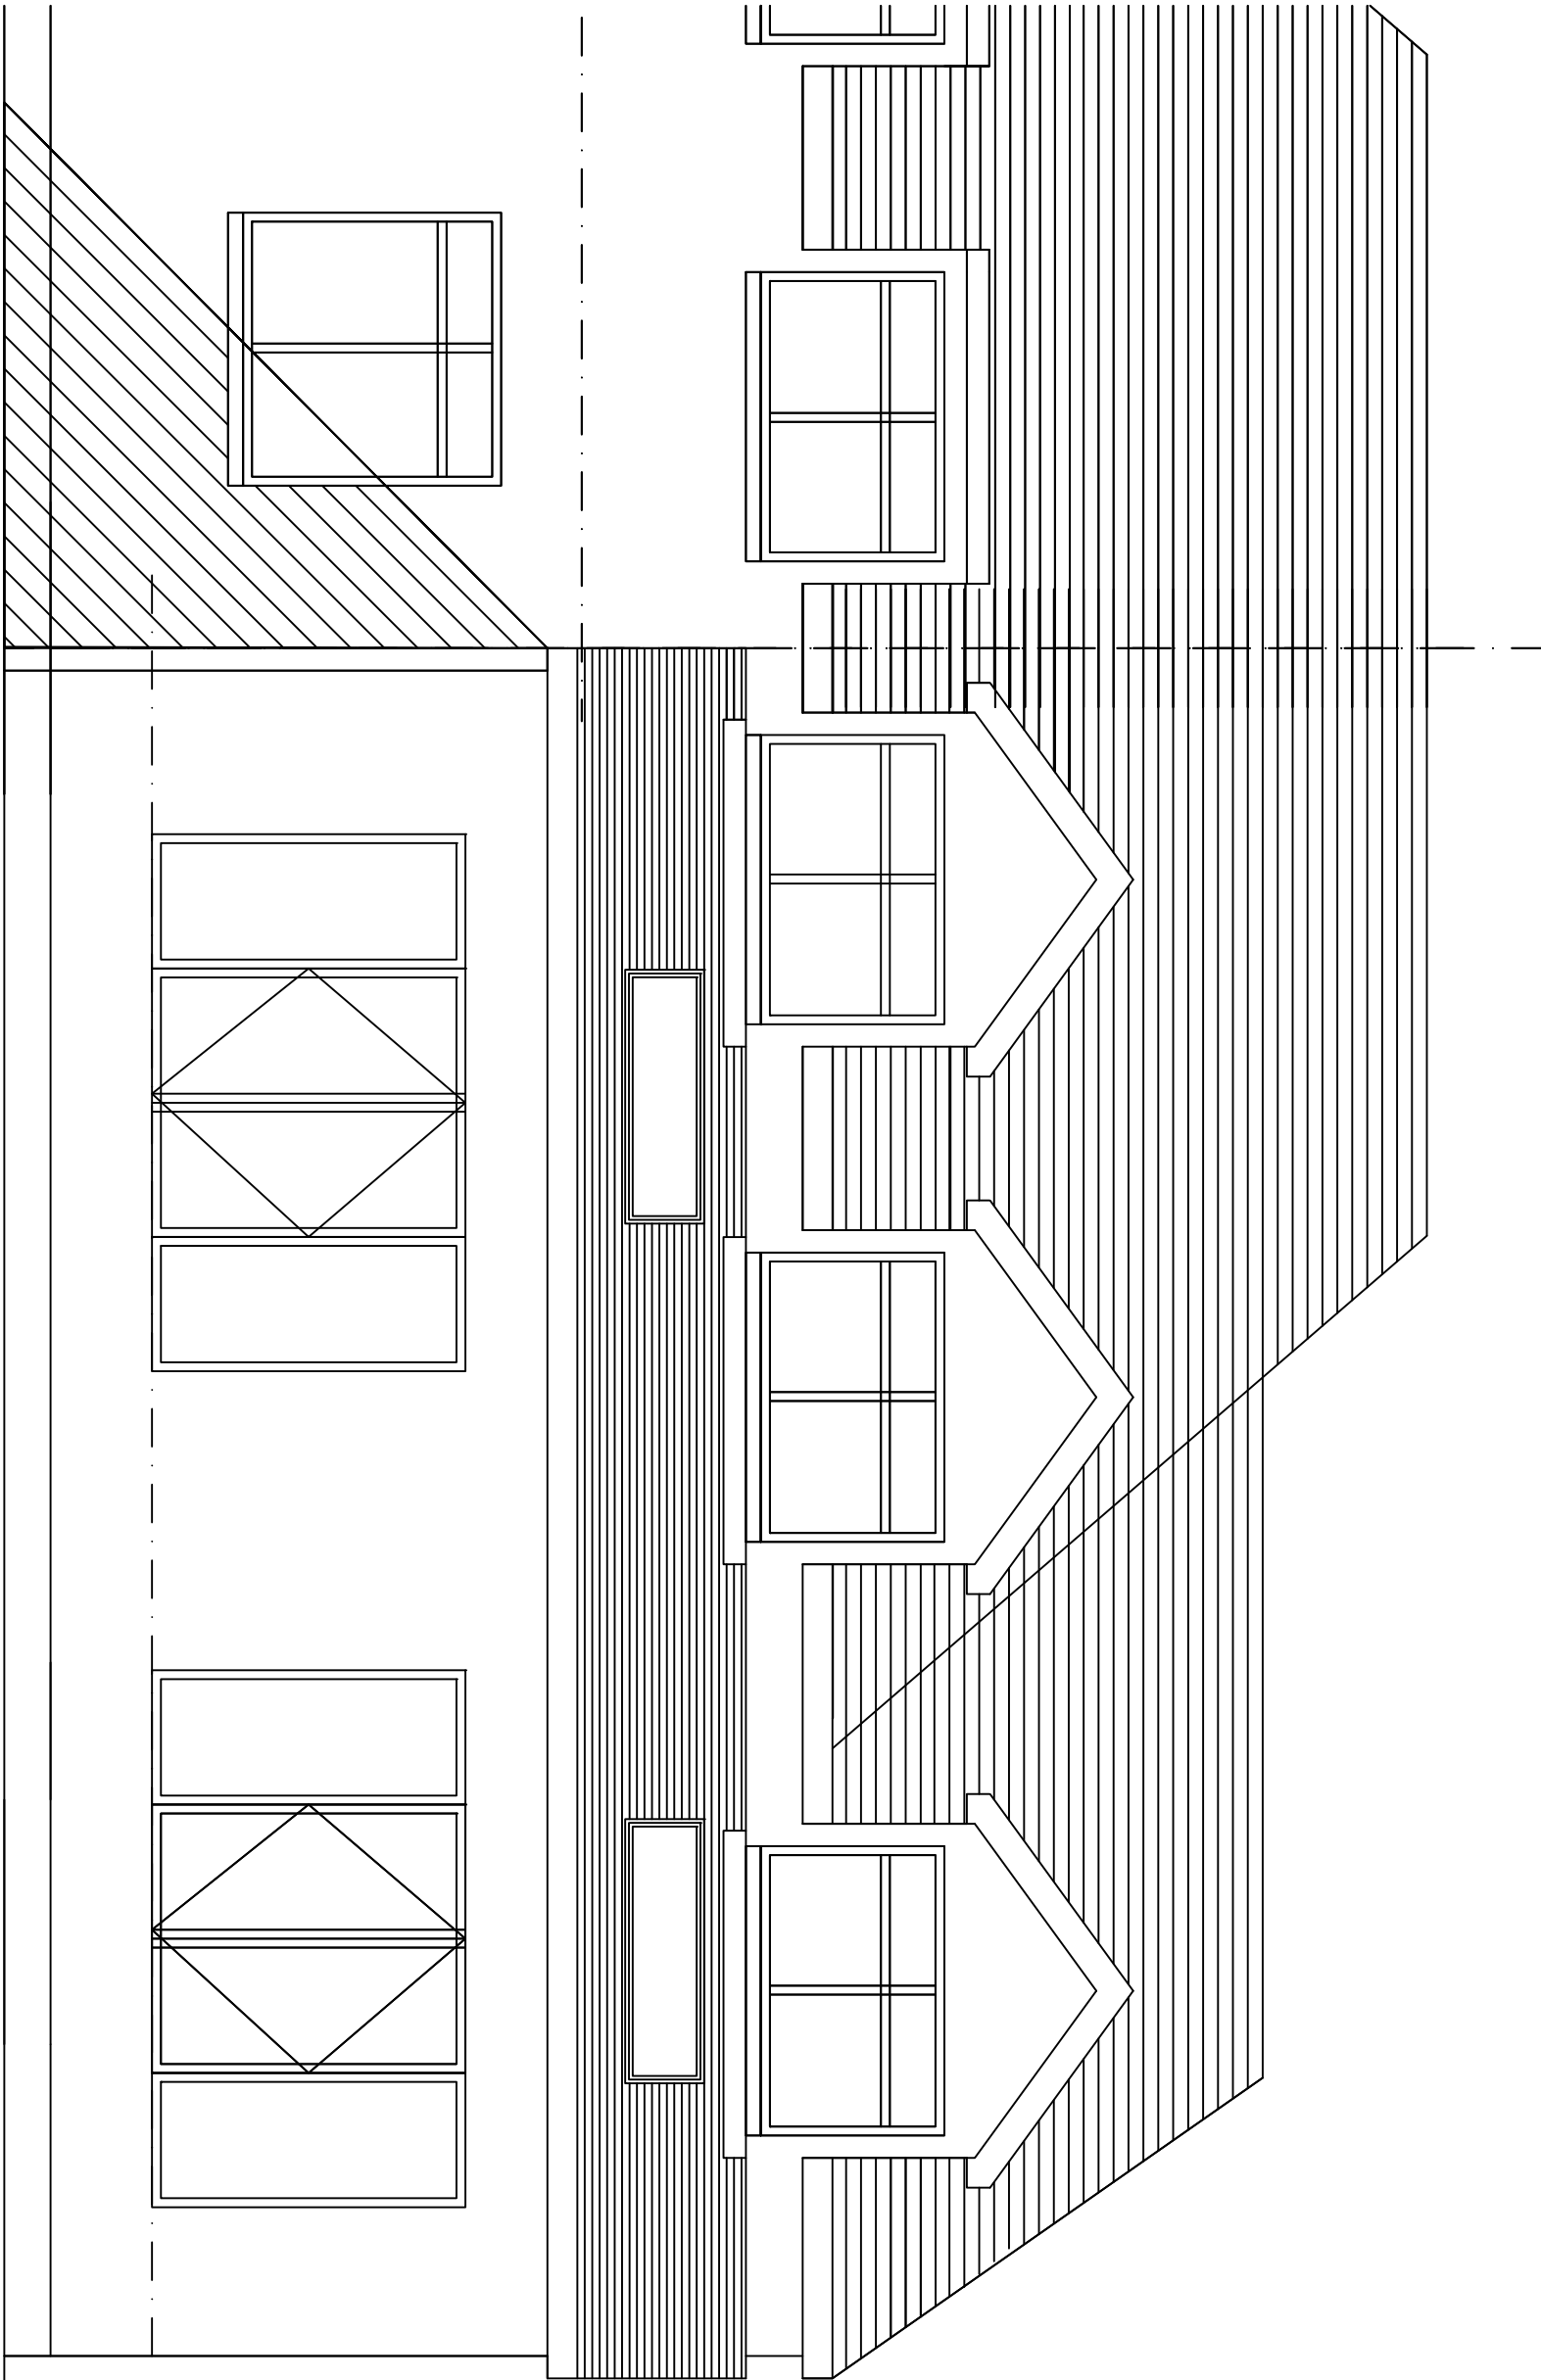

REAR ELEVATION

PROPOSED REAR ELEVATION

New external walls to be rendered colour to match existing building.
 New extension roof to have marley wessex tiles to match existing roof.
 Code 4 lead flashing were extension meets existing building.
 All windows and doors to be white upvc double glazed to match existing with u value of 1.6w/m2k.
 upvc gutters and downpipes to be black to match existing

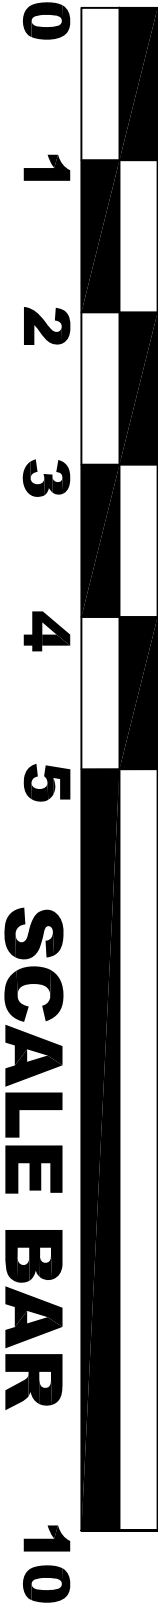

THIS IS THE PRINCIPAL / TRUE COPY OF
 THE PLANS REFERRED TO IN THE APPLICATION


Signed
 Dated

Rev	Date	Description	Drawn	CHK

Client
Zamir Dida
 Project
Proposed
Extension
472 Anniesland Road, Glasgow ,
 Drawing Title
Proposed
Rear elevations
 Drawing Status
Planning Application

Job no.	Drawing no.	Rev.	Scale
A00 / (BW) 04	-	1:50	@ A3

New external walls to be rendered colour to match existing building.
New extension roof to have marley wessex tiles to match existing roof.
Code 4 lead flashing were extension meets existing building.
All windows and doors to be white upvc double glazed to match existing with u value of 1.6w/m2k.
upvc gutters and downpipes to be black to match existing

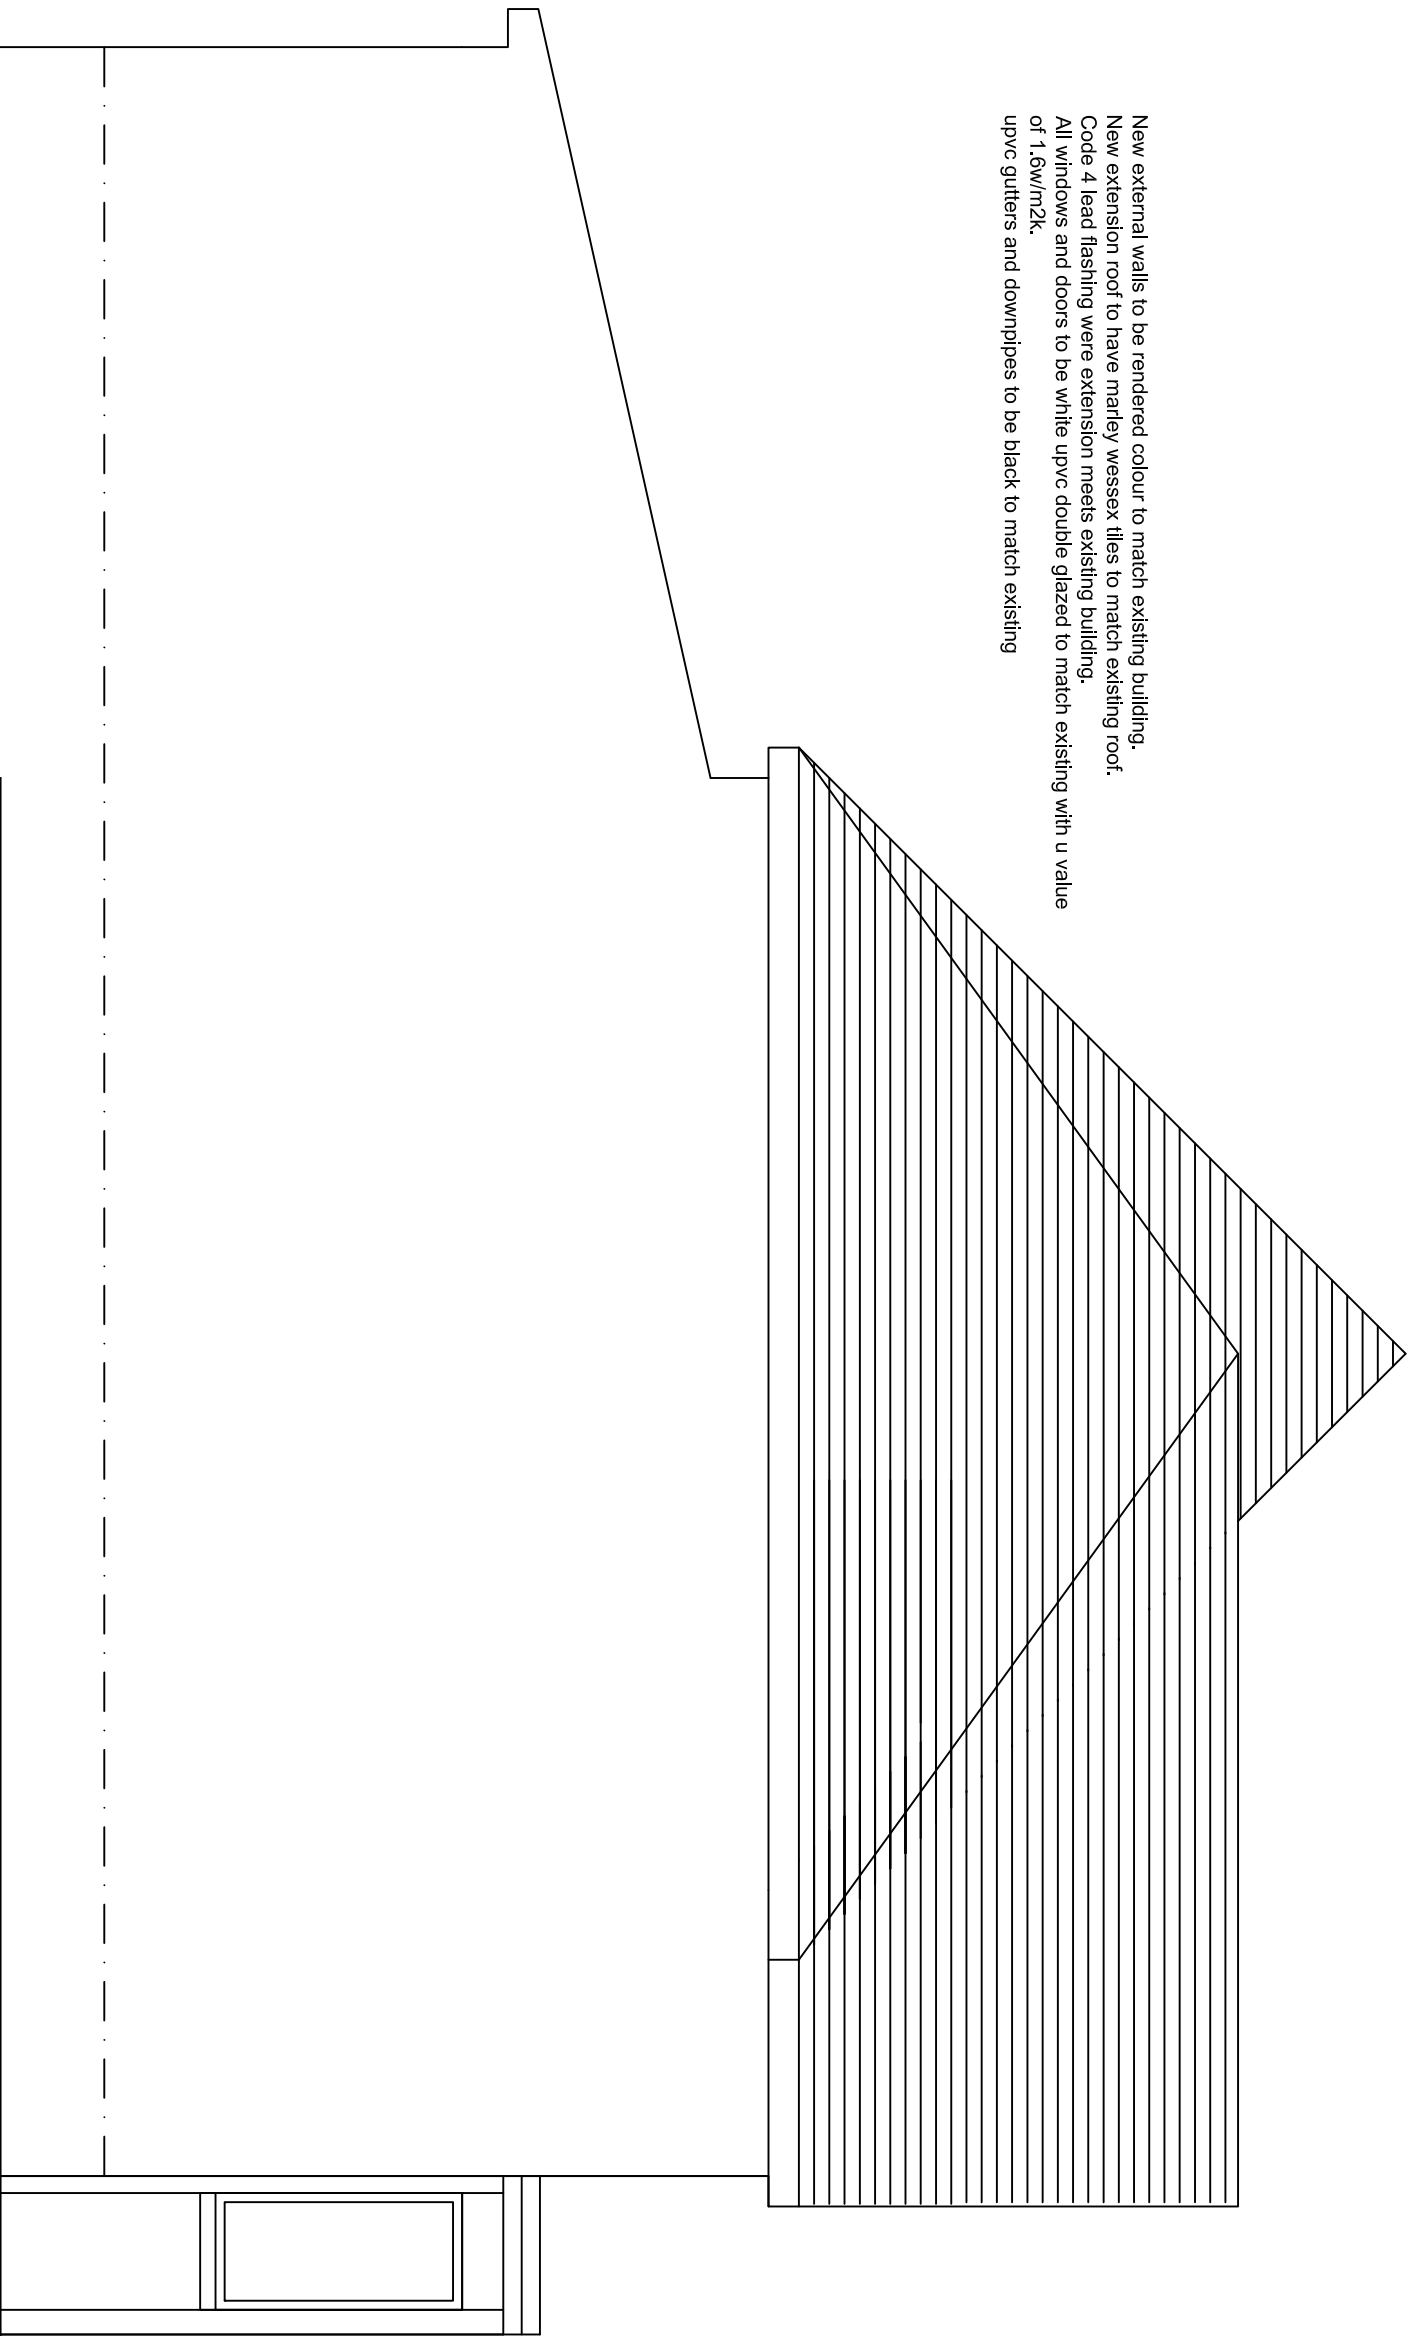

PROPOSED SIDE ELEVATION


THIS IS THE PRINCIPAL / TRUE COPY OF
THE PLANS REFERRED TO IN THE APPLICATION


Signed
Dated

Rev	Date	Description	Drawn	Chk

Client
Zamir Dida
Project
Proposed
Extension
472 Anniesland Road, Glasgow ,
Drawing Title
Proposed
Side elevations
Drawing Status
Planning Application


Job no.	Drawing no.	Rev.	Scale
A00 / (BW) 05	-	1:50	@ A3

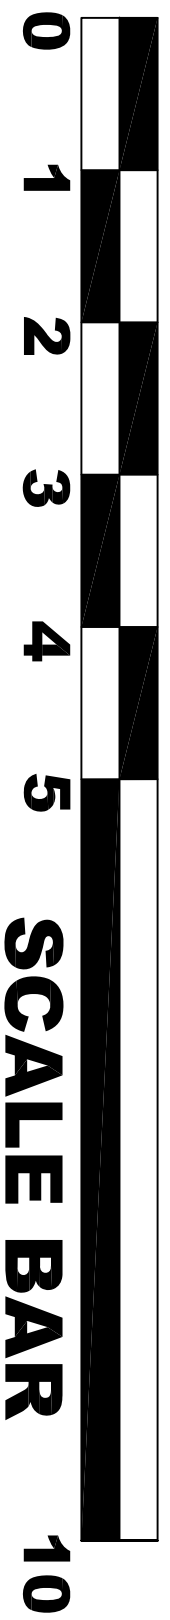

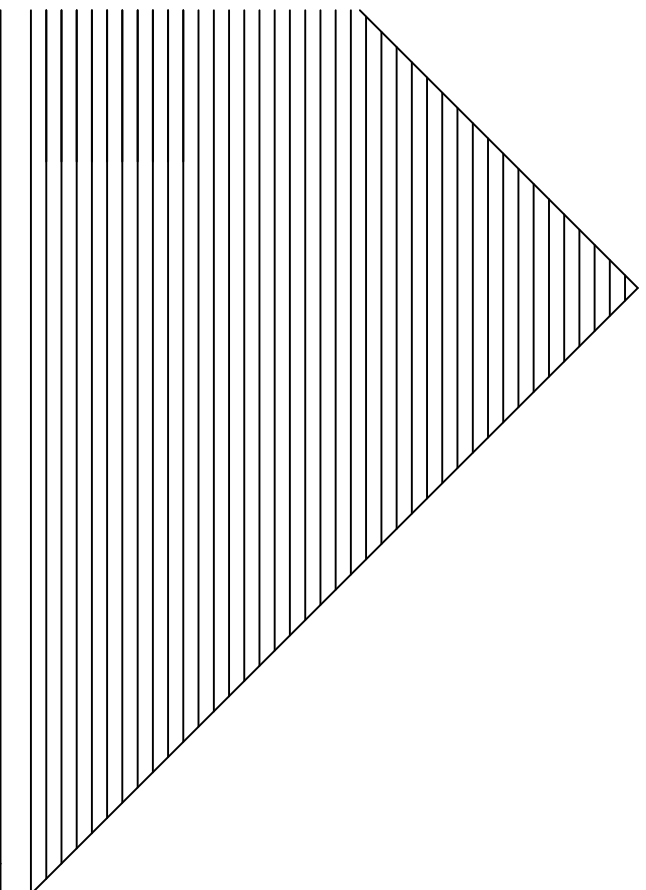

New external walls to be rendered colour to match existing building.
New extension roof to have marley wessex tiles to match existing roof.
Code 4 lead flashing were extension meets existing building.
All windows and doors to be white upvc double glazed to match existing with u value of 1.6w/m2k.
upvc gutters and downpipes to be black to match existing

PROPOSED SIDE ELEVATION

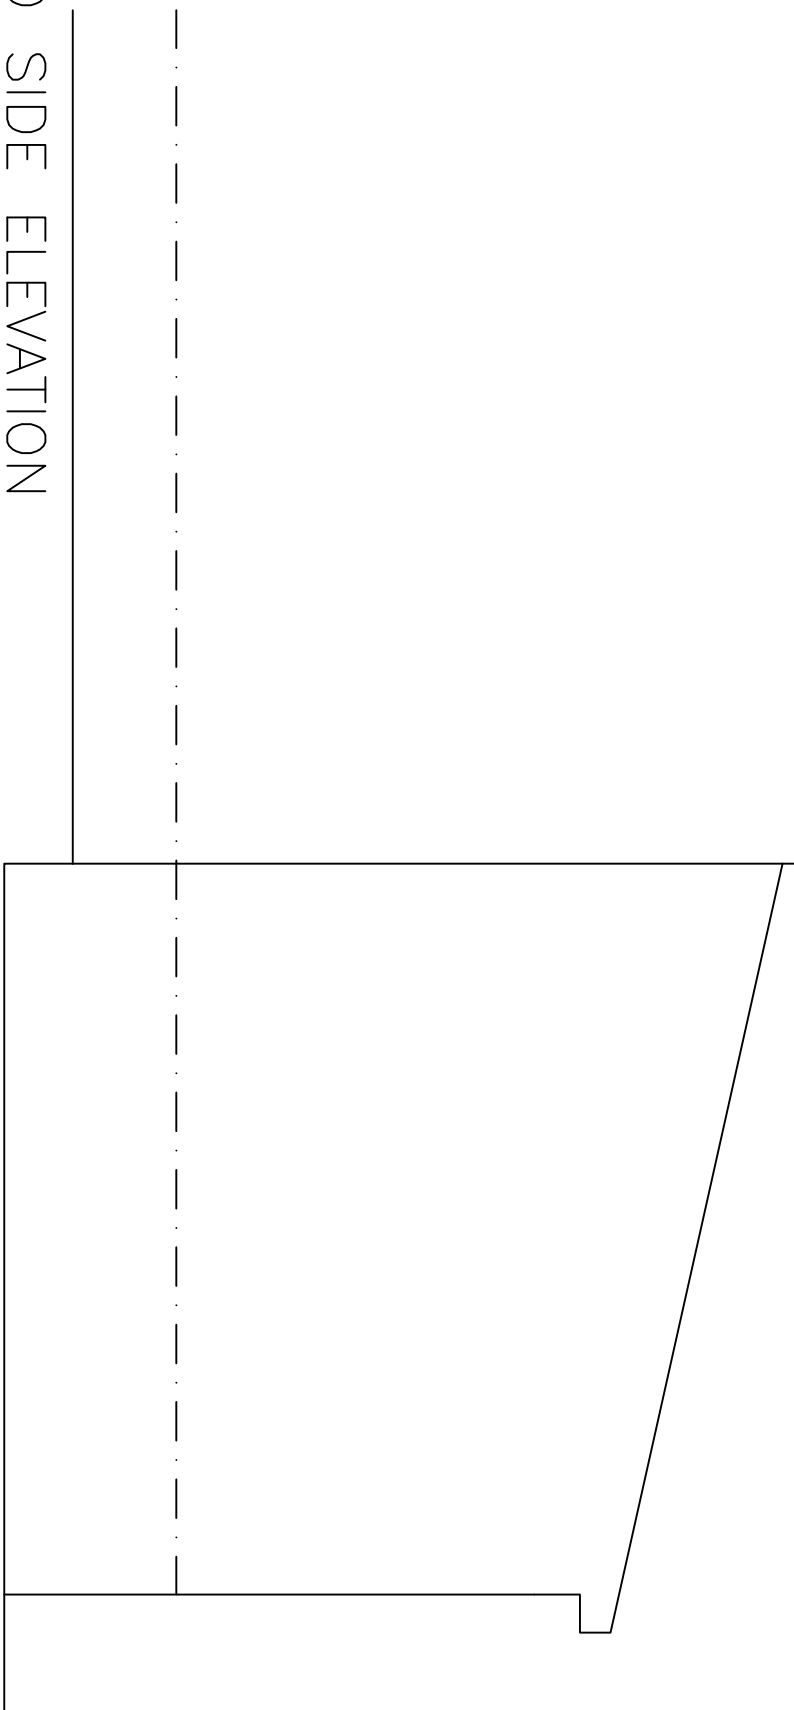

THIS IS THE PRINCIPAL / TRUE COPY OF
THE PLANS REFERRED TO IN THE APPLICATION

Signed
Dated

Rev	Date	Description	Drawn	Chk

Client

Zamir Dida

Project

Proposed

Extension

472 Anniesland Road, Glasgow ,


Drawing Title

Proposed

Side elevations

Drawing Status



Planning Application

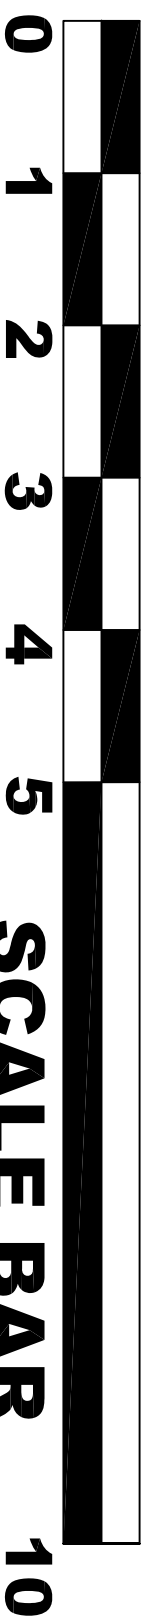

0 1 2 3 4 5 **SCALE BAR** 10

Job no. Drawing no. Rev. Scale

A00 / (BW) 06 - 1:50 @ A3

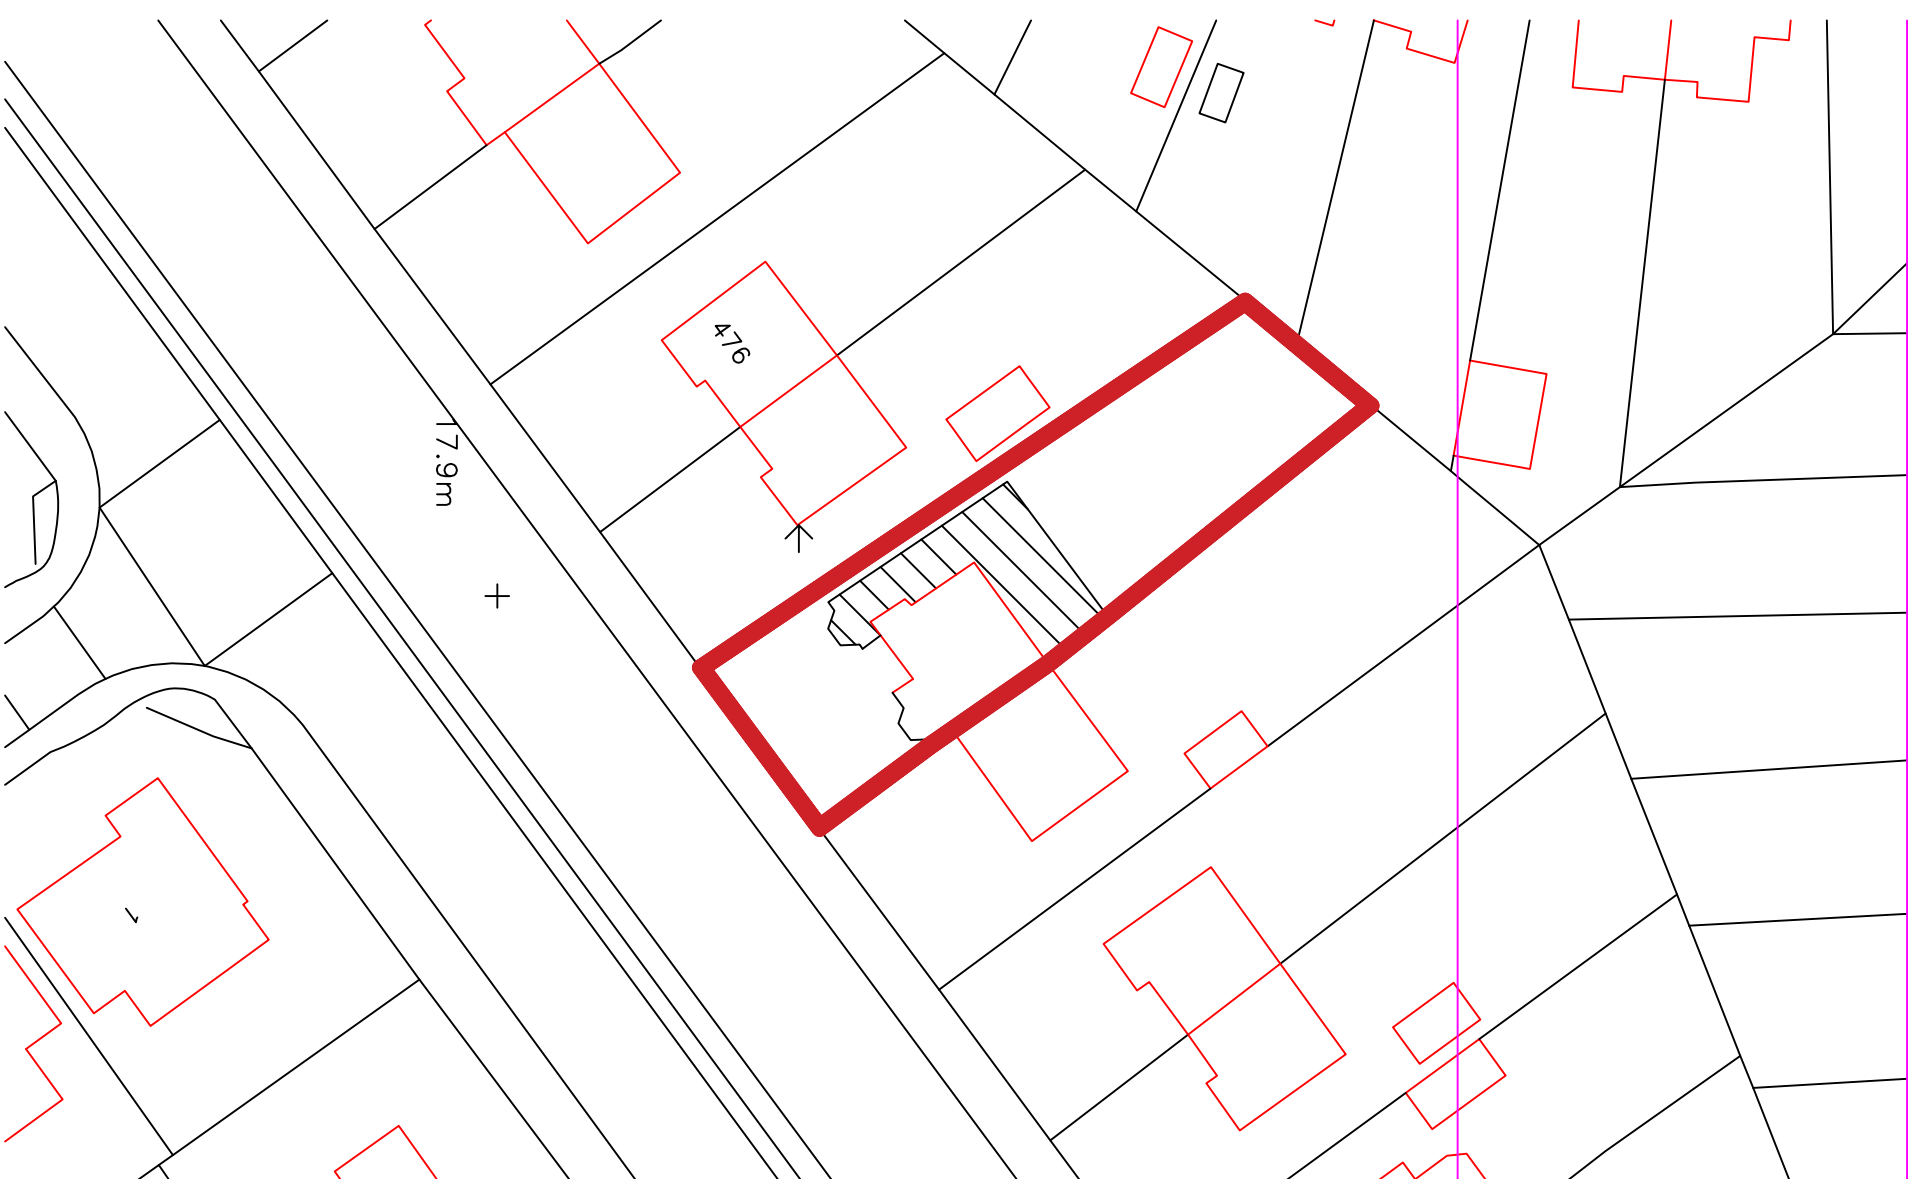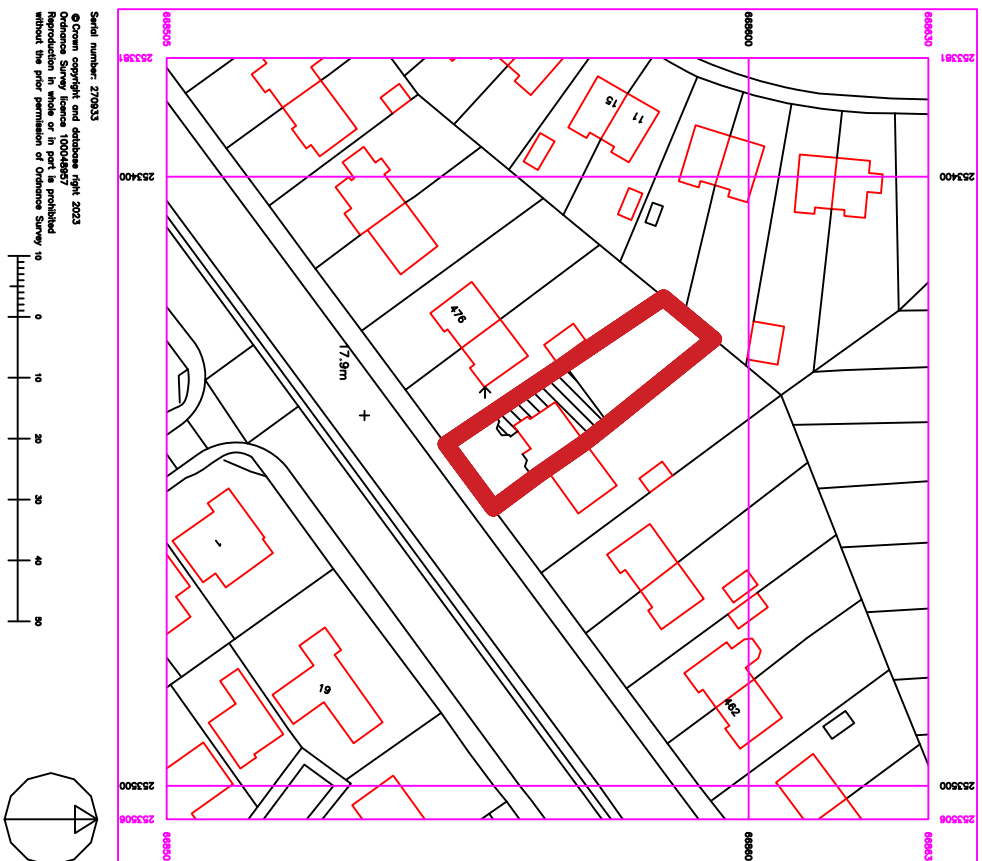

THIS IS THE PRINCIPAL / TRUE COPY OF
THE PLANS REFERRED TO IN THE APPLICATION

Signed
Dated

Rev	Date	Description	Drawn	CHK

Client
Zamir Dida

Project
**Proposed
Extension
472 Anniesland Road, Glasgow ,**

Drawing Title
**Locationplan 1:1250
and Block plan 1:500**

Drawing Status
Planning Application

Job no.	Drawing no.	Rev.	Scale
A00 / (BW) LOC	-	@ A3	

Serial number: 270033
© Crown copyright and database right 2023
Ordnance Survey License 100048497
Reproduction in whole or in part is prohibited
without the prior permission of Ordnance Survey