



EXISTING GROUND FLOOR PLAN

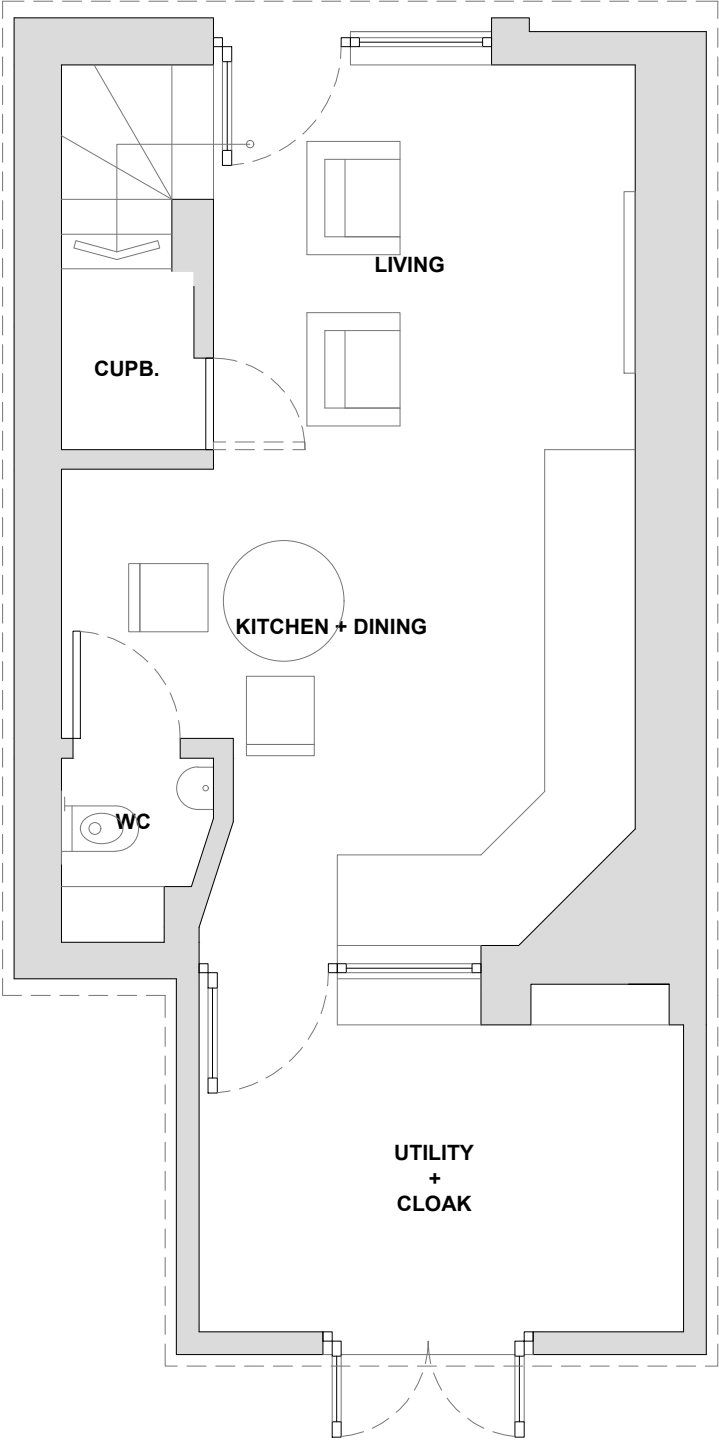

EXISTING FIRST FLOOR PLAN

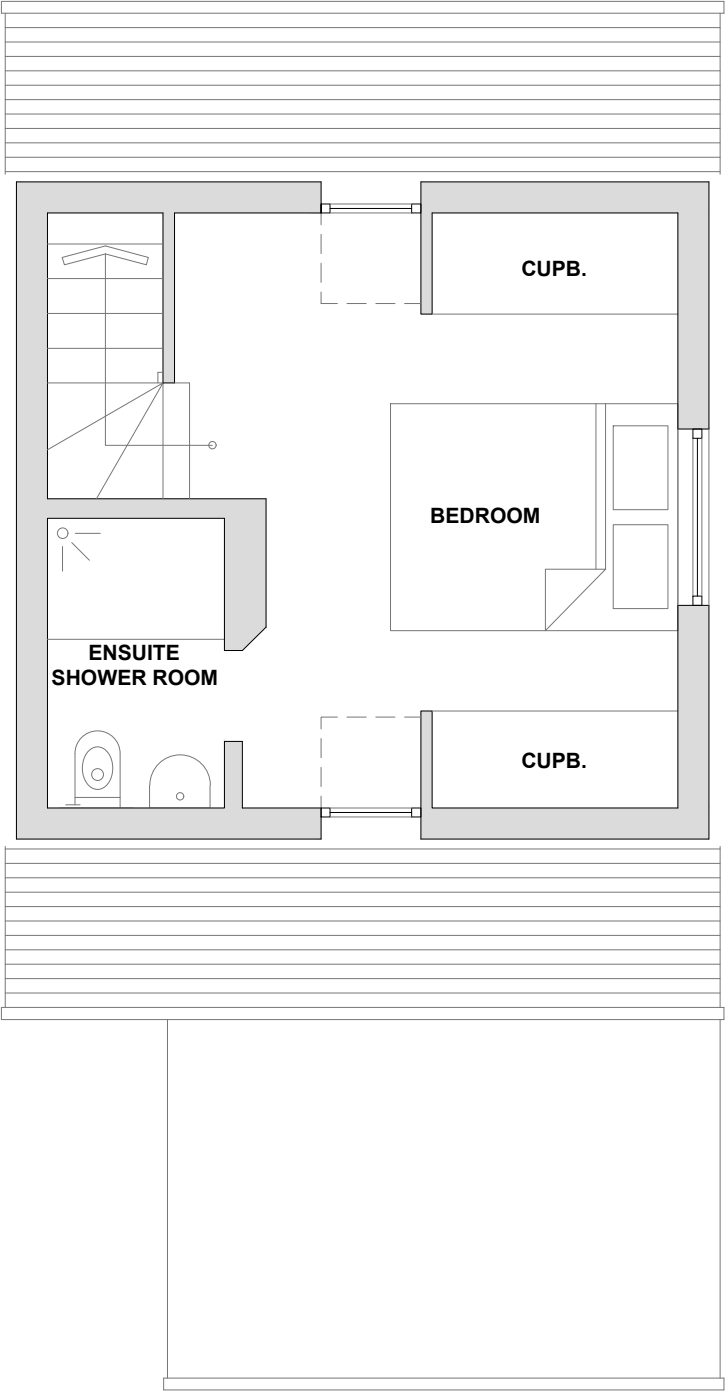

© This drawing is Copyright



joseph dunn
architecture ltd

m: 07975 807 502 e: joe@jdarchitecture.co.uk

DRAWING	EXISTING GROUND & FIRST FLOOR PLANS
PROJECT	THE ANNEXE, 680 WOLSELEY ROAD, PLYMOUTH, PL5 4LX

PROJECT No.	19.01	DRAWING No.	PL.02
REVISION	-	SCALE	1:50.A3
DRAWN BY	JD	DATE	NOV.23

REVISION	DATE

CERTIFICATE OF LAWFULNESS

Contractors must check all dimensions on site. Only figured dimensions are to be worked from. Discrepancies must be reported to the Architect before proceeding. No responsibility can be accepted for errors made by others in scaling from this drawing.