

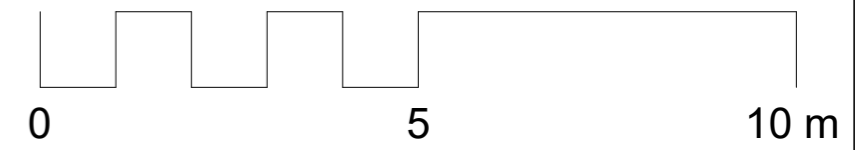


Ground Floor

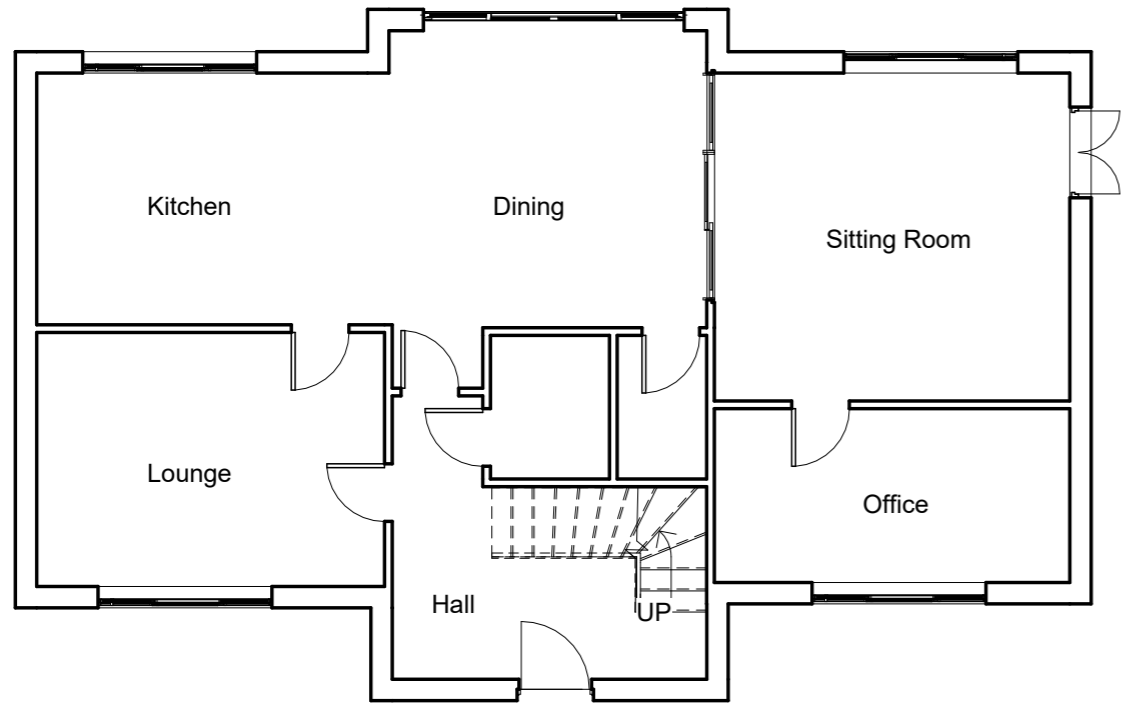

First Floor

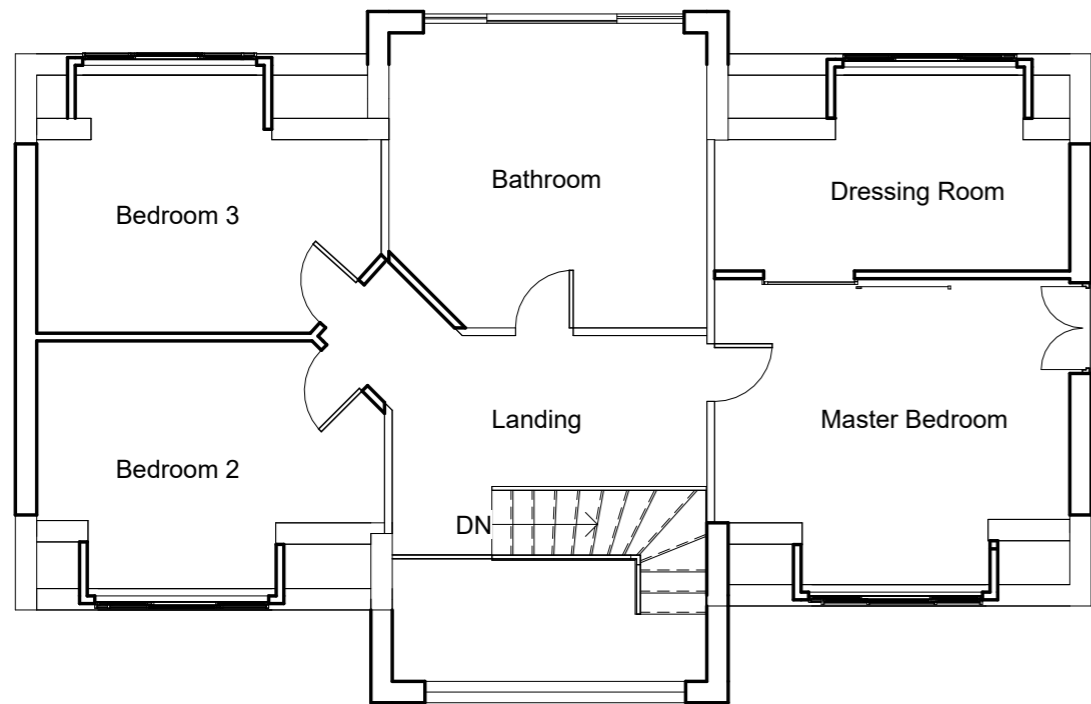

Location:  
 673 Denby Dale Road  
 Calder Grove  
 Wakefield  
 WF4 3DL

Title:  
 Existing Floor Plans

Scale 1:100 @ A3	Dwg No. 673DDR - 002	Vs. A
---------------------	-------------------------	----------



info@rbatownplanning.co.uk tel: 0113 213 6650

This drawing is copyright and shall not be reproduced without permission of RBA Town Planning Ltd.  
 Do not scale from this drawing, use figured dimensions.  
 It is the contractors responsibility to check all dimensions on site.  
 This drawing is to be read in conjunction with other Structural Engineering Drawings.  
 It is the contractors responsibility to ensure compliance with Building Regulations.