



GROUND FLOOR PLAN

Scale 1:50

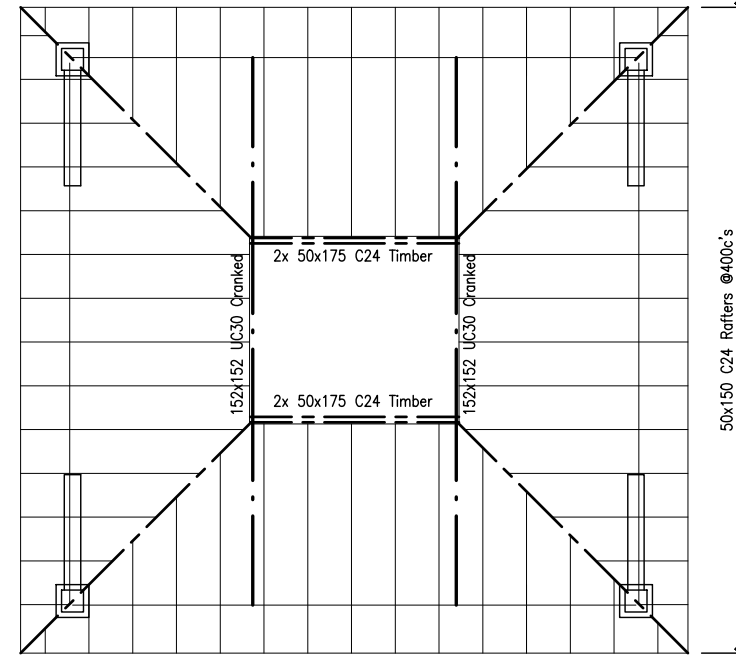

ROOF PLAN

Scale 1:50

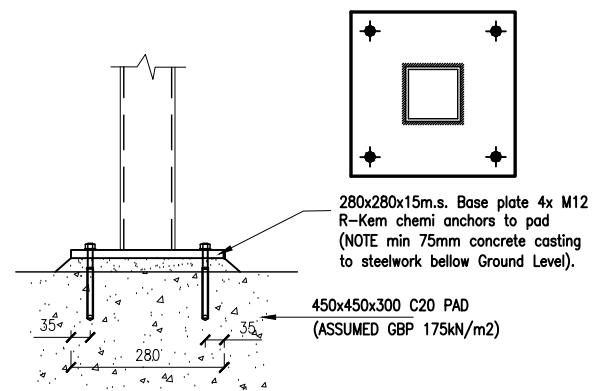

POST/PAD CONNECTION
(SCALE 1:10)

GENERAL NOTES

1. DO NOT scale from this drawing.
2. This drawing to be read in conjunction with all other relevant Drawings.
3. All dimensions and levels to be checked on site prior to fabrication.
4. All dimensions are in millimeters unless noted otherwise
5. All materials and workmanship to be in accordance with relevant British Standards and manufacturers specifications and to be approved by Engineer.
6. For details of levels, setting out, damp proofing, fire & corrosion protection and finishes refer to Architects drawings.
7. The contractor is responsible for erection, maintenance and stability of all temporary supports.
8. Prior to commencing work the adequacy of the existing foundations and Superstructure to be checked.

Contractor is to ensure that existing structure is properly and adequately supported prior to the commencement of works

When carrying out structural works and alterations to existing buildings there could be movement or cracking to the building during construction. This practice is not liable for repairs to any existing defects or repairs relating to the construction works.

PRELIMINARY				
REV	DATE	REVISION	DRW	CHK
STRUCTURAL ENGINEERS 01202 98 64 65		AW PARTNERSHIP LTD <small>Website: www.awpartnership.co.uk Mobile: 07900996607 Email: engineers@awpartnership.co.uk</small>		
PROJECT 7 Upper Golf Links Road				
TITLE Proposed Car Port				
PROJECT No. 2023.523		DRG No. 01		REV.
SCALE see drg	DATE Nov'23	DRAWN	CHECKED MW	