



Indicative House Type (Plot 1 & 3) - Front Elevation



Indicative House Type (Plot 2) - Front Elevation

No.	Date	Amendment	Initials	No.	Date	Amendment	Initials
-----	------	-----------	----------	-----	------	-----------	----------




Head Office
 Old School House, Rettendon
 Turnpike, Battlesbridge,
 Essex, SS11 7QL

Email contact@smartplanning.co.uk

Website www.smartplanning.co.uk

Phone 0330 053 6811

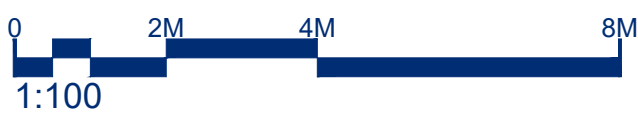

Note:
 This drawing is provided for planning application purposes only and should not be used or relied upon for Building Regulations applications or in the use of Construction. All dimensions should be checked on site before the commencement of any works or ordering of materials. Any discrepancies should be reported to Smart Planning Ltd.

Client Name : Mr Jason Hunter				Smart Planning Ltd Old School House Rettendon Turnpike Battlesbridge Essex SS11 7QL +44(0) 330 053 6811 contact@smartplanning.co.uk www.smartplanning.co.uk			
Project Title : Homefield, Lindsell, Dunmow Essex CM6 3QJ							
Drawing Name : Indicative Front Elevations							
Scale : 1:100 @ A3	Drawn/Checked: GF/KL	Status : Application	Rev : -				
Date : 09 Nov 2023	Plot Date :	Dwg No : 22.7686/P203					
© THIS DRAWING IS THE COPYRIGHT OF SMARTPLANNING. This document must not be reproduced in whole or in part without prior permission of Smartplanning Ltd. Registered in England No. 04369649. OS Licence Number 100042413							