


LOFT FLOOR

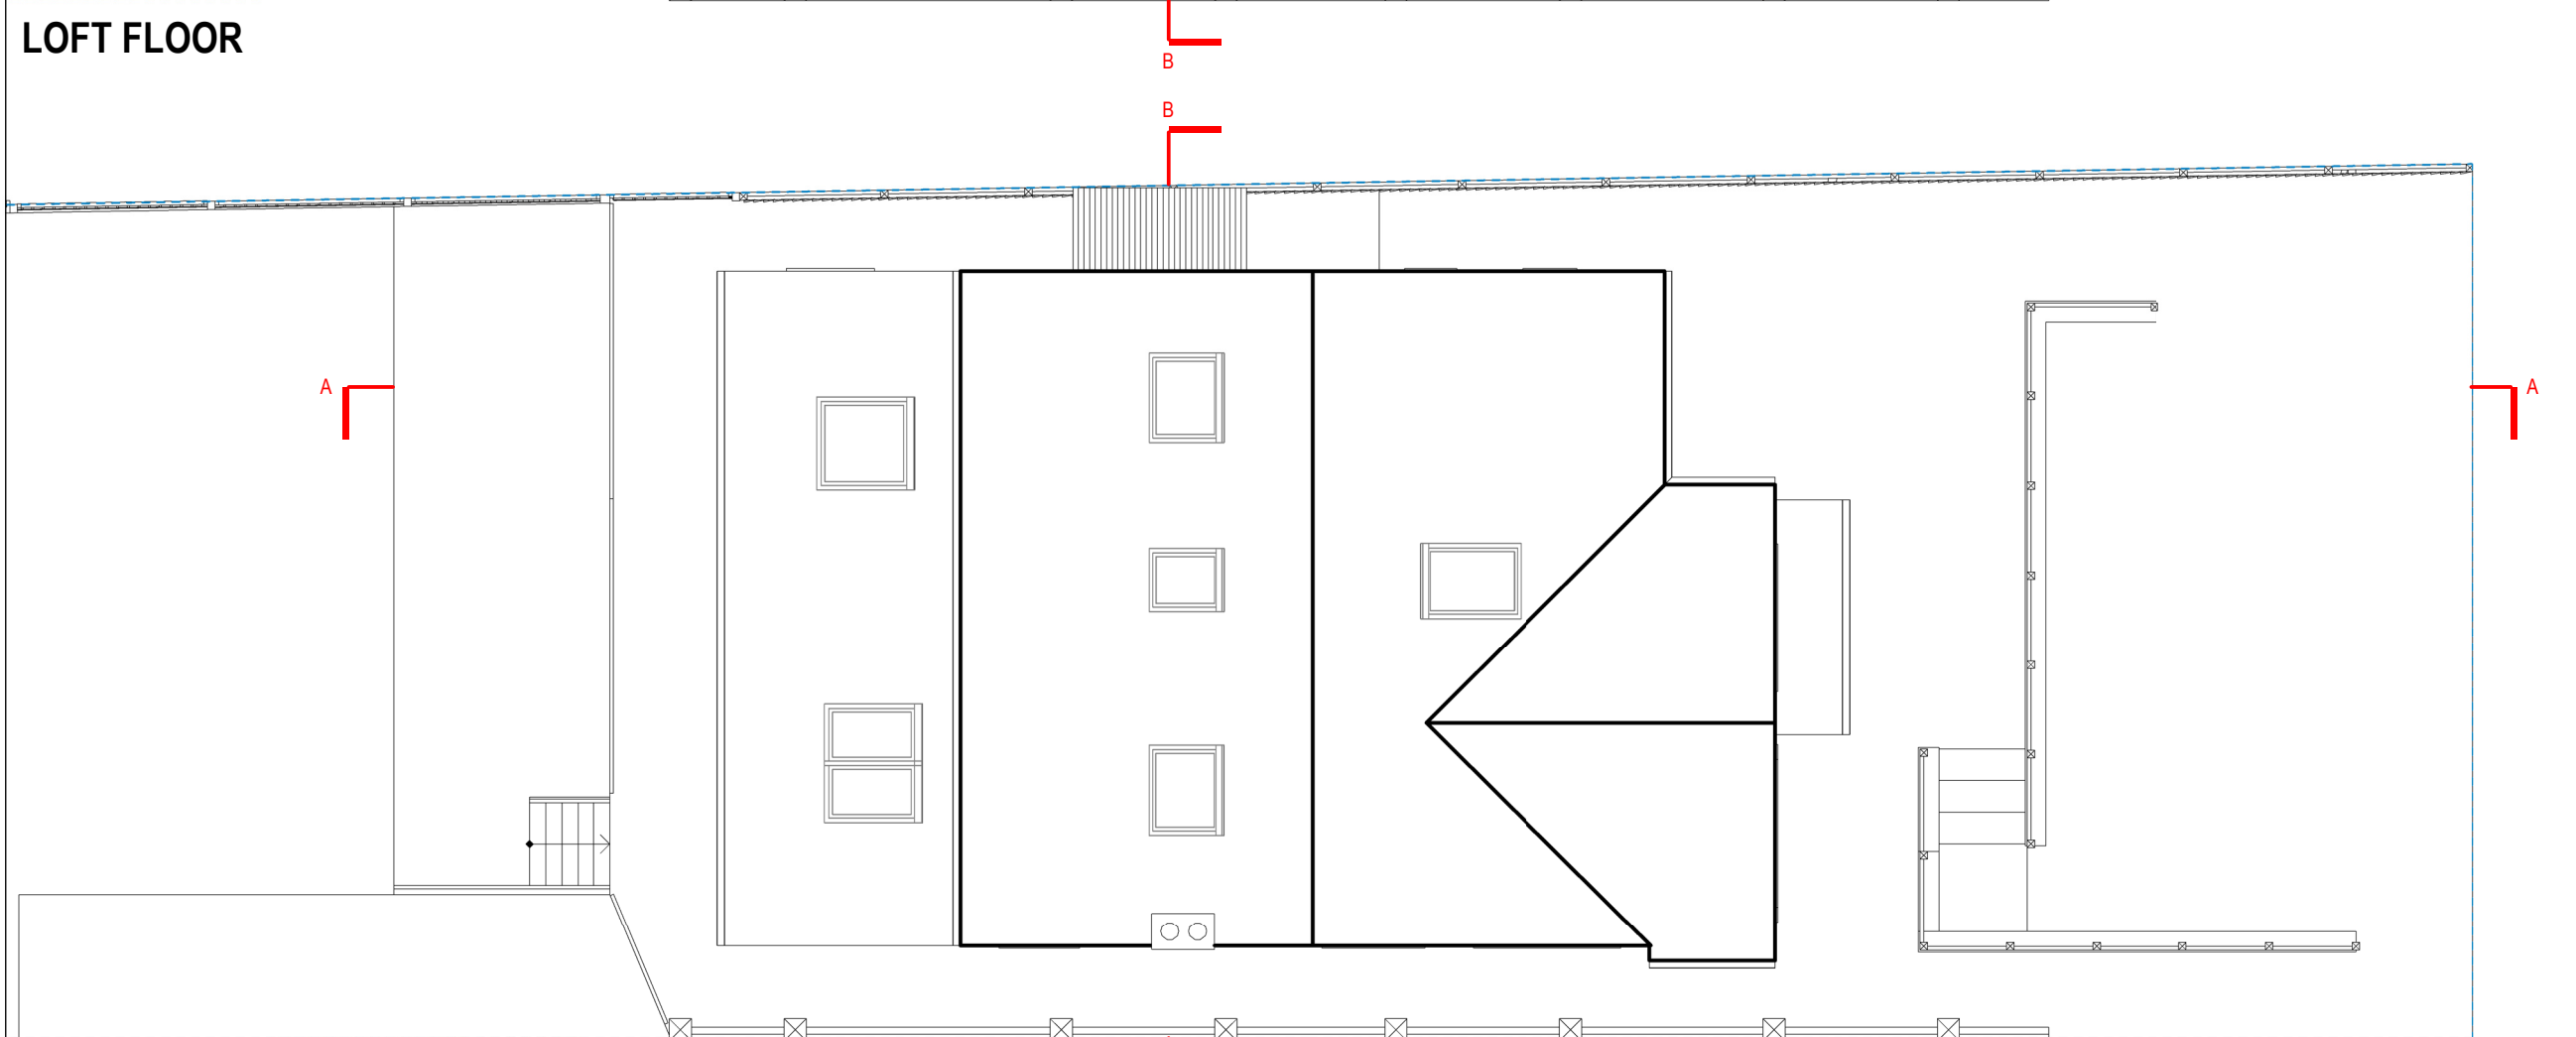

ROOF LEVEL



Written dimensions to be taken in preference to scaled dimensions. The Contractor is responsible for checking all dimensions before work starts.
 All work is to be carried out to the requirements, and to the satisfaction of the Local Authority.
 These drawings are for planning purposes only.
 Any discrepancies to be brought to the attention of 4D Planning Consultants immediately.

| Rev | Date | Description | by | chk |
|-----|------|-------------|----|-----|
| | | | | |
| | | | | |
| | | | | |
| | | | | |

| Rev | Date | Description | by | chk |
|-----|------|-------------|----|-----|
| | | | | |
| | | | | |
| | | | | |
| | | | | |

4D PLANNING™
 Chartered Town Planners & Architectural Technicians

Architecture | Town Planning
 T: 0203 1500 183 www.GetMePlanning.com

www.GetMePlanning.com

Client
Brandon & Esther Kufrin

Project
**53 Berks Hill, Chorleywood,
 Rickmansworth, WD3 5AJ**

Title
**EXISTING DRAWINGS
 ROOF PLANS**

| | |
|-------------------------|------|
| Date: 27.07.2023 | Rev: |
| Scale: 1:100@A3 | |
| Drawing No. 4D-417 E 02 | |
| Drawn by : MAX | |