




FRONT ELEVATION

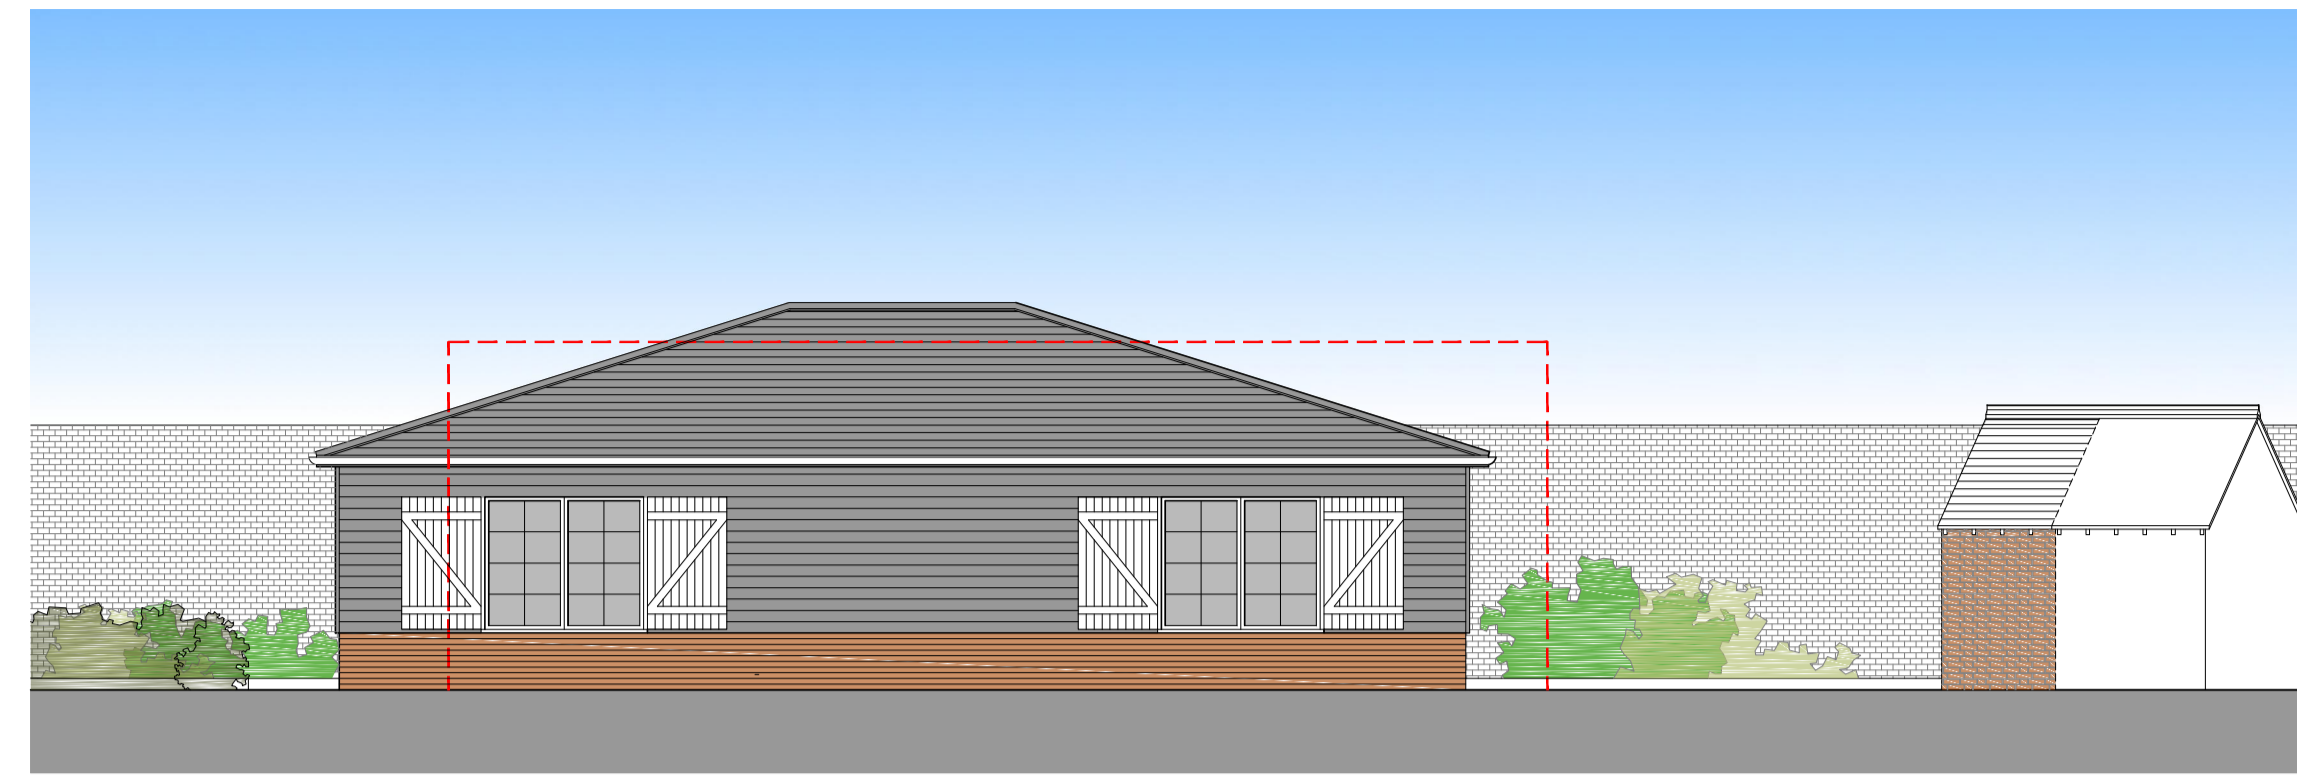


SIDE ELEVATION

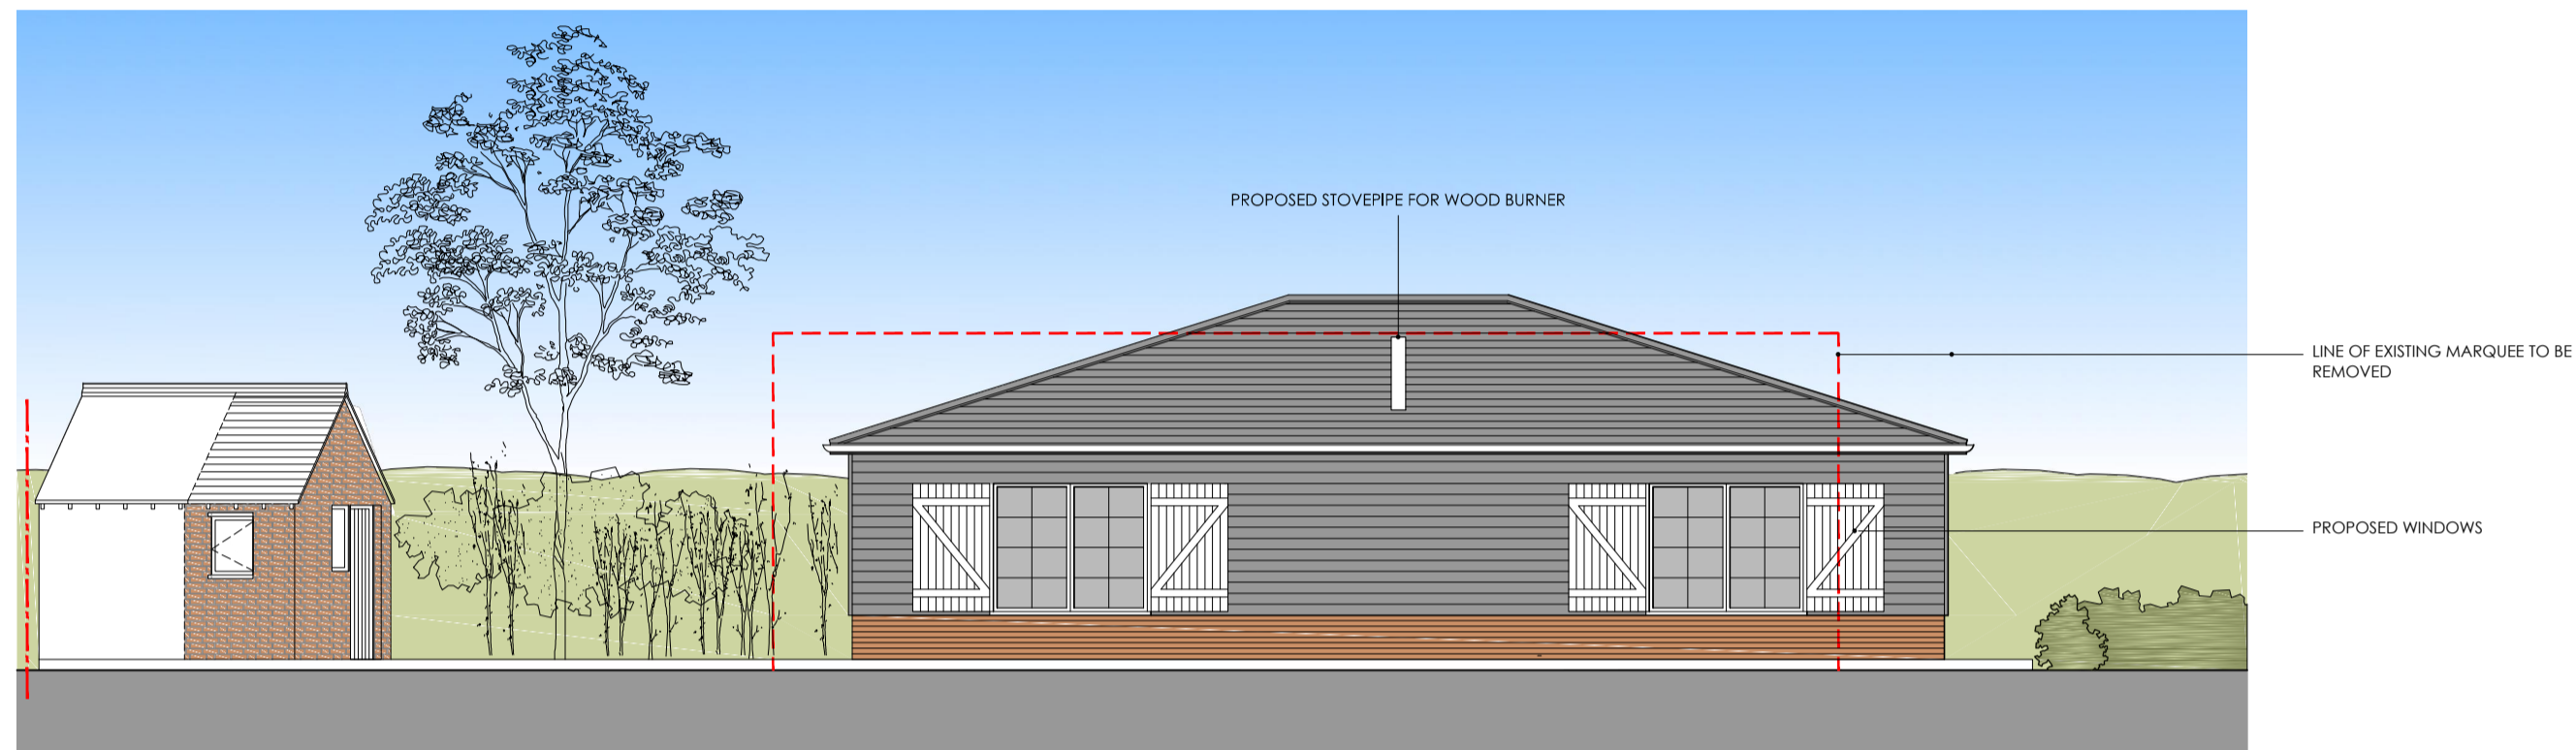


SIDE ELEVATION

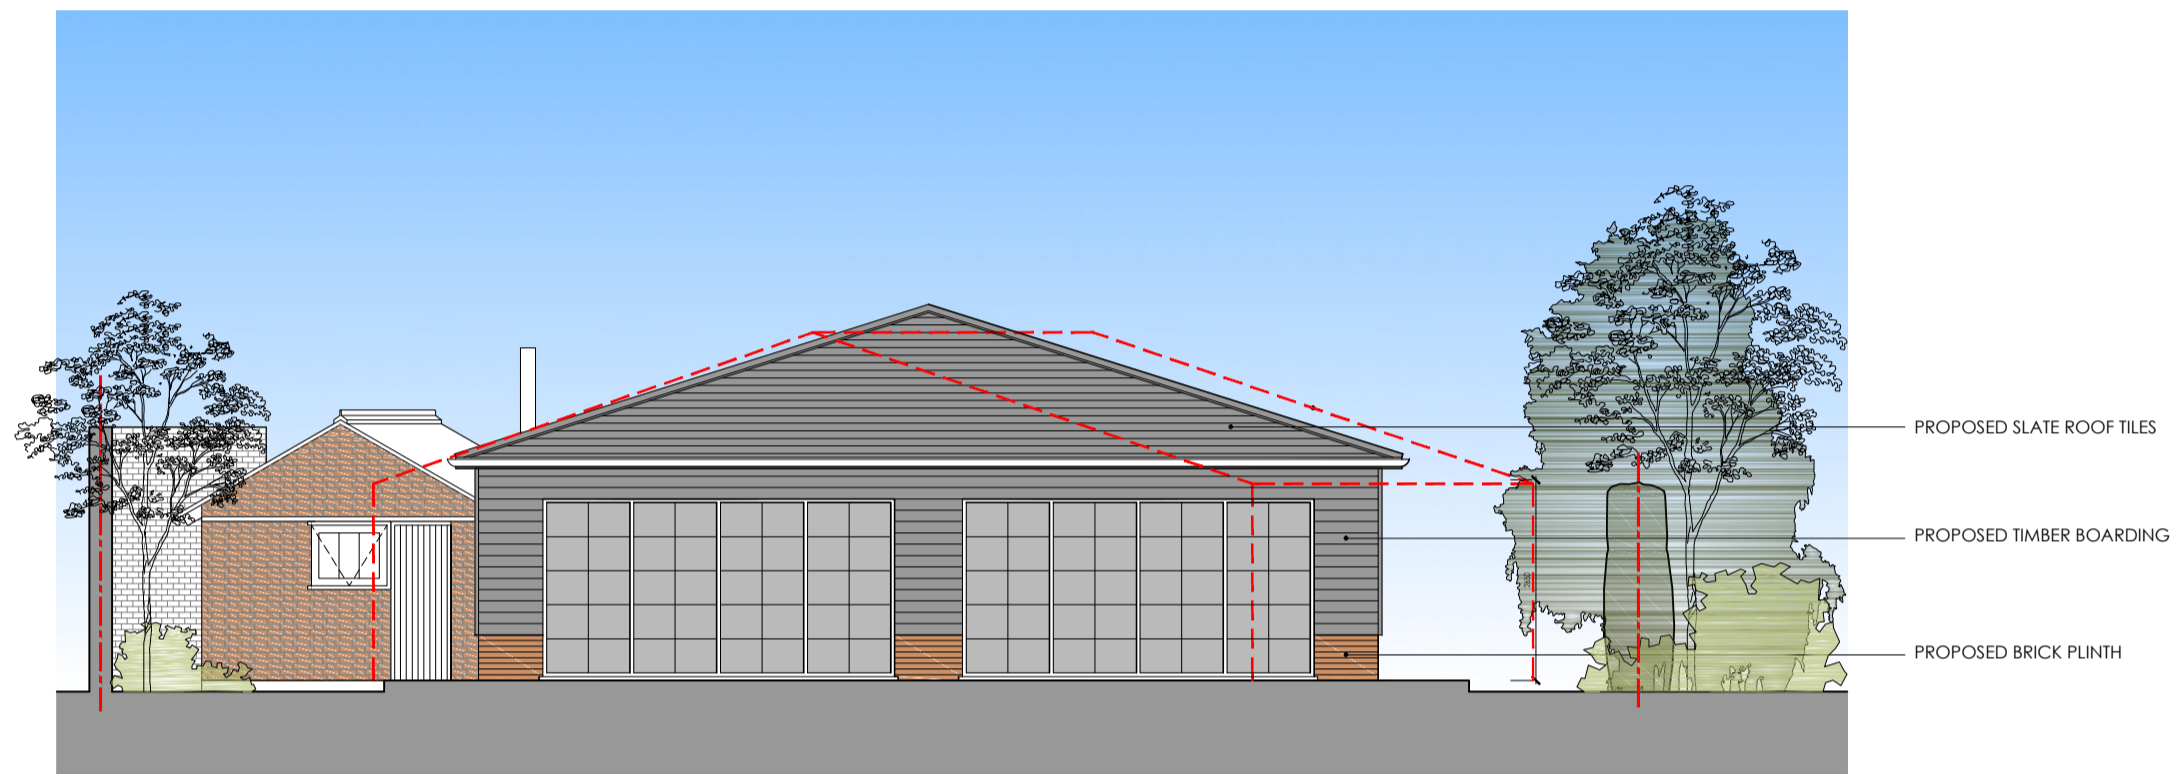



REAR ELEVATION

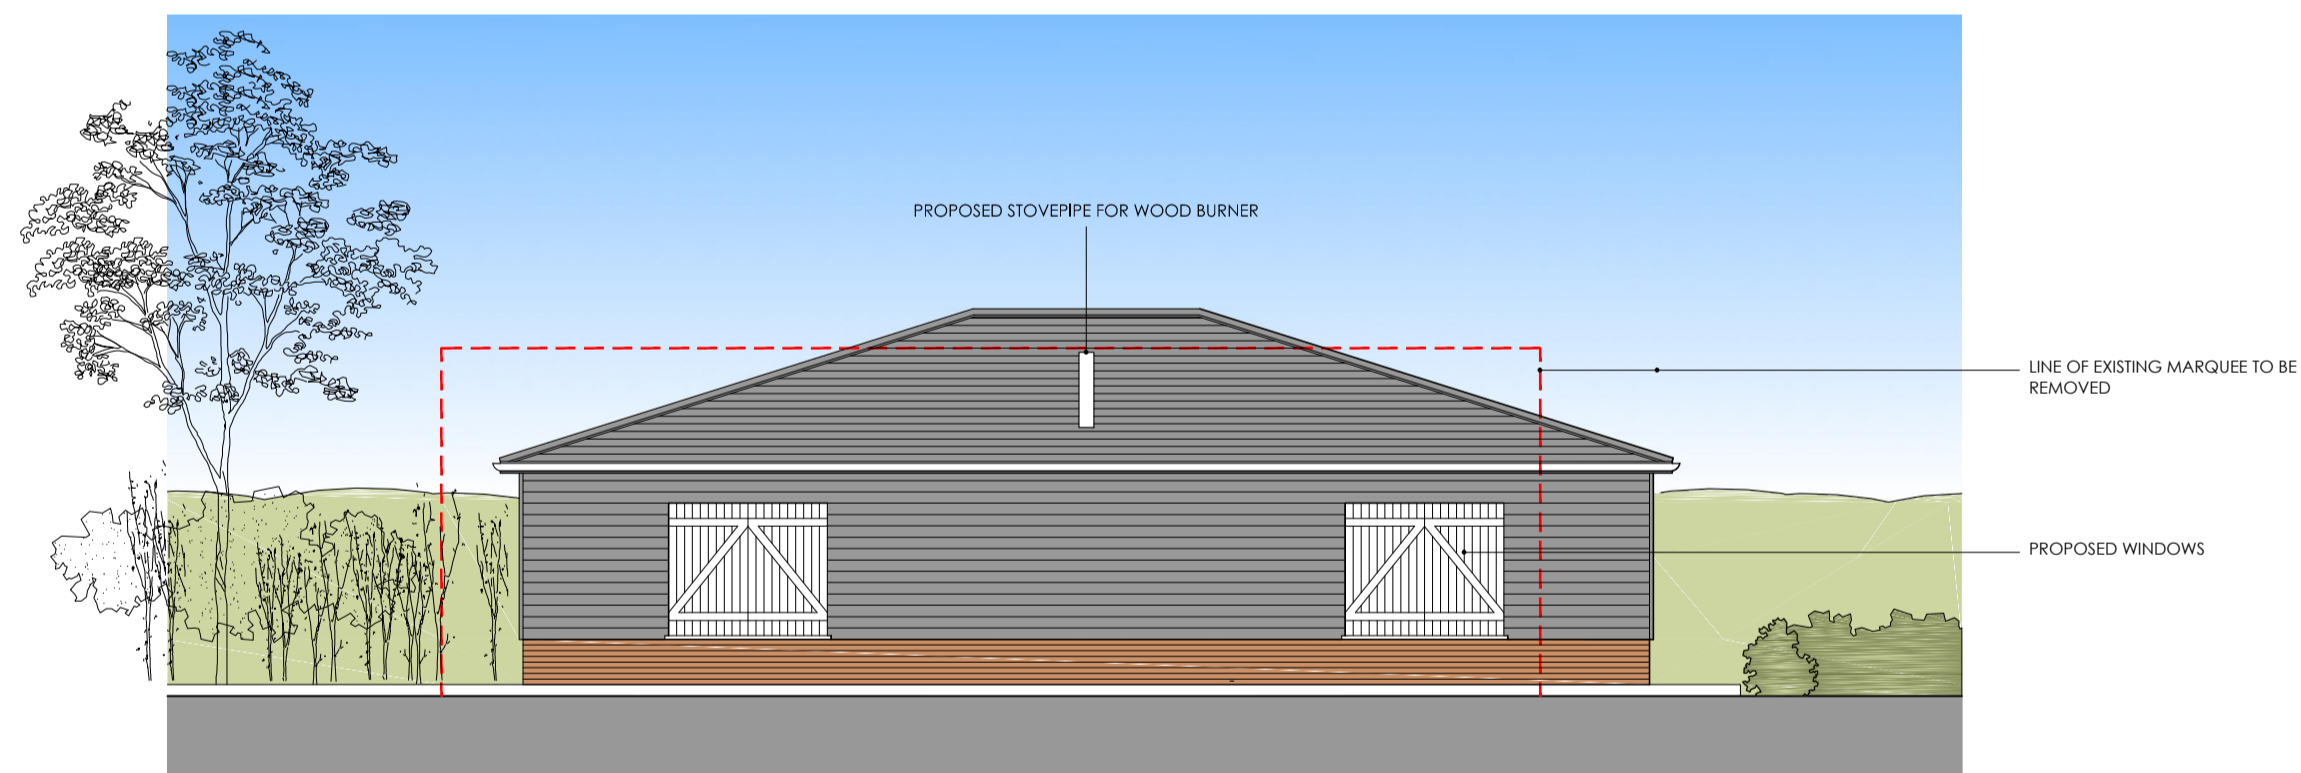


SIDE ELEVATION : SHUTTERS CLOSED

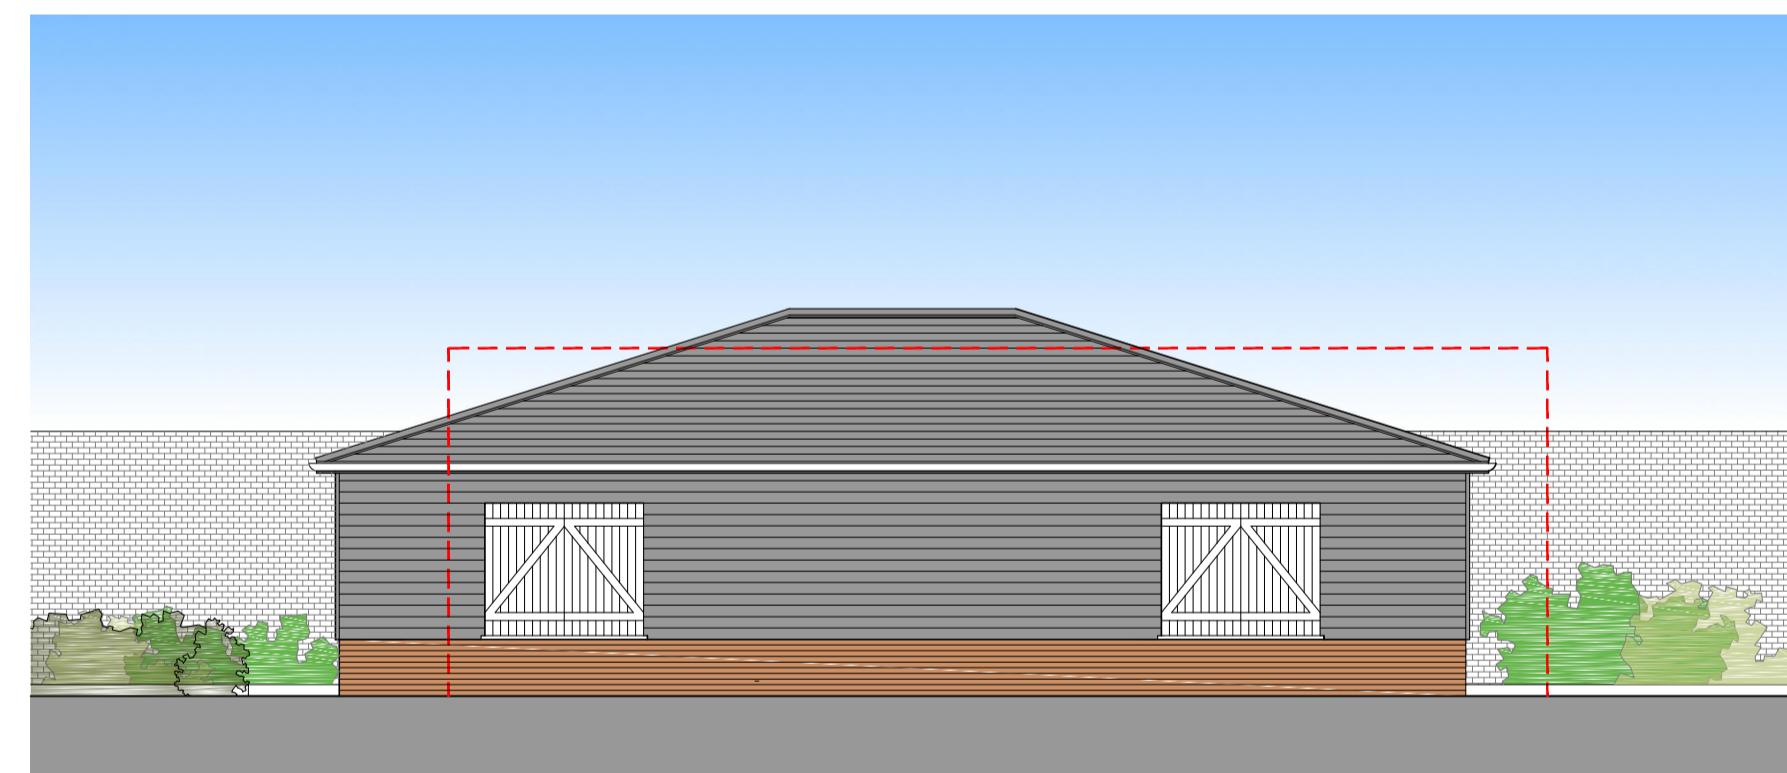

SIDE ELEVATION : SHUTTERS CLOSED

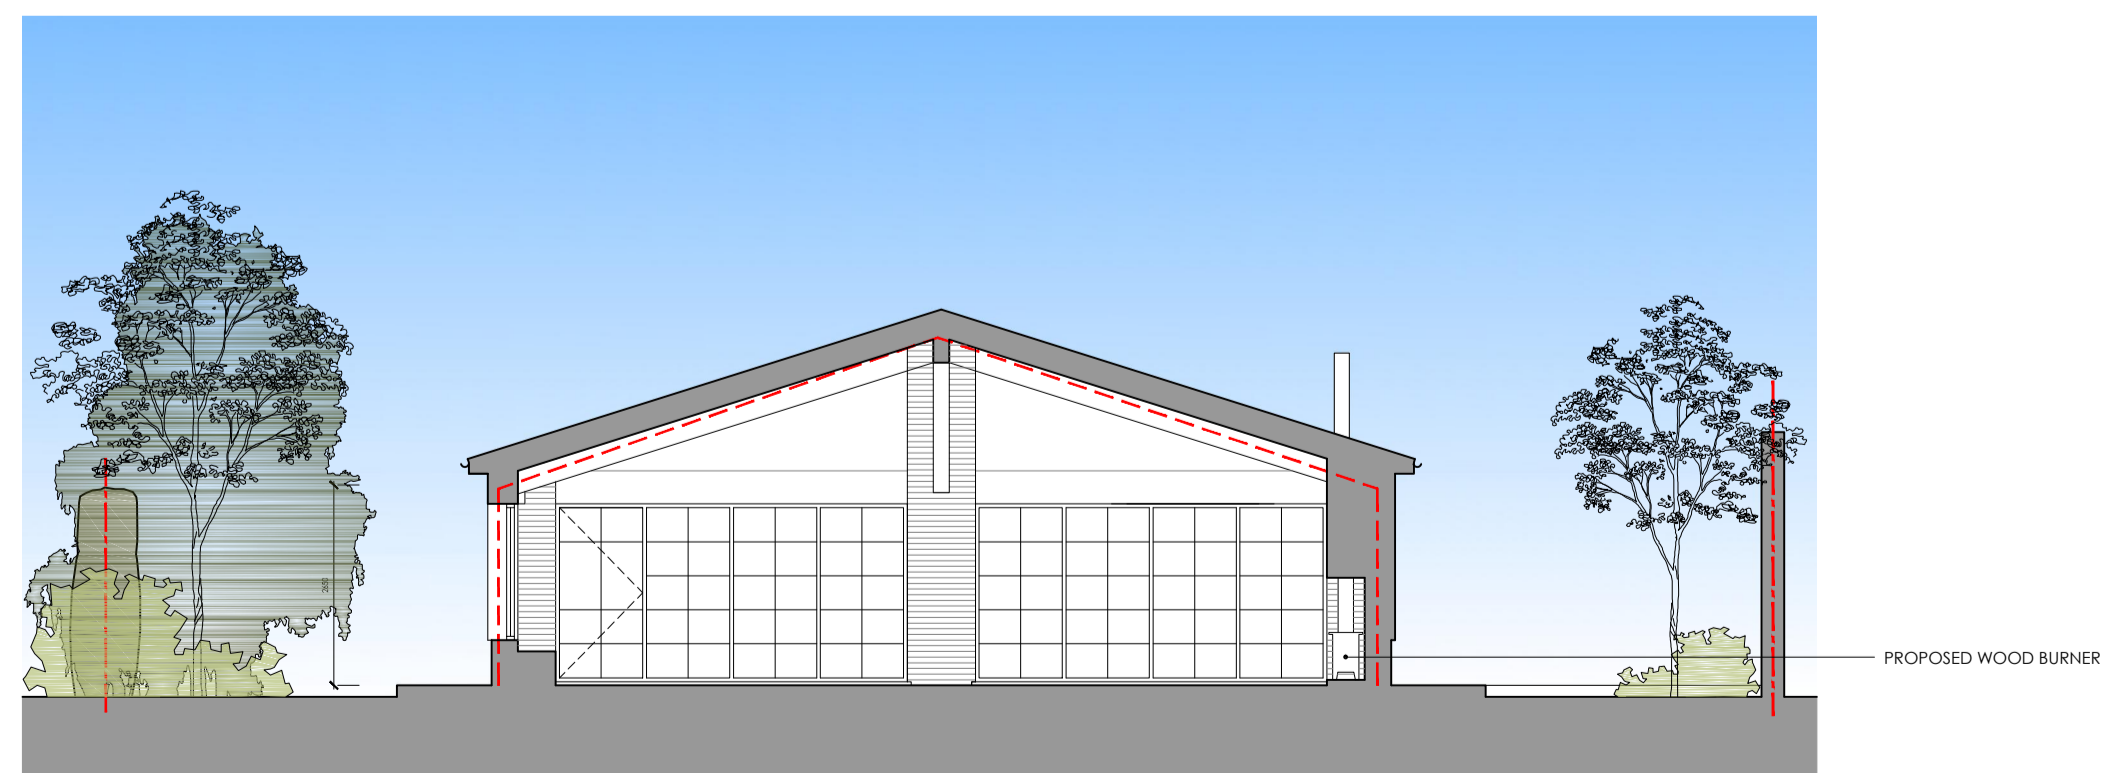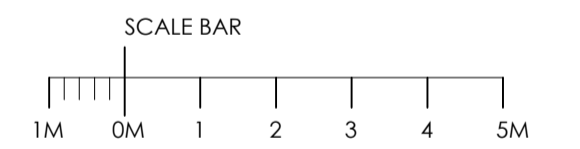

PROPOSED SECTION 1

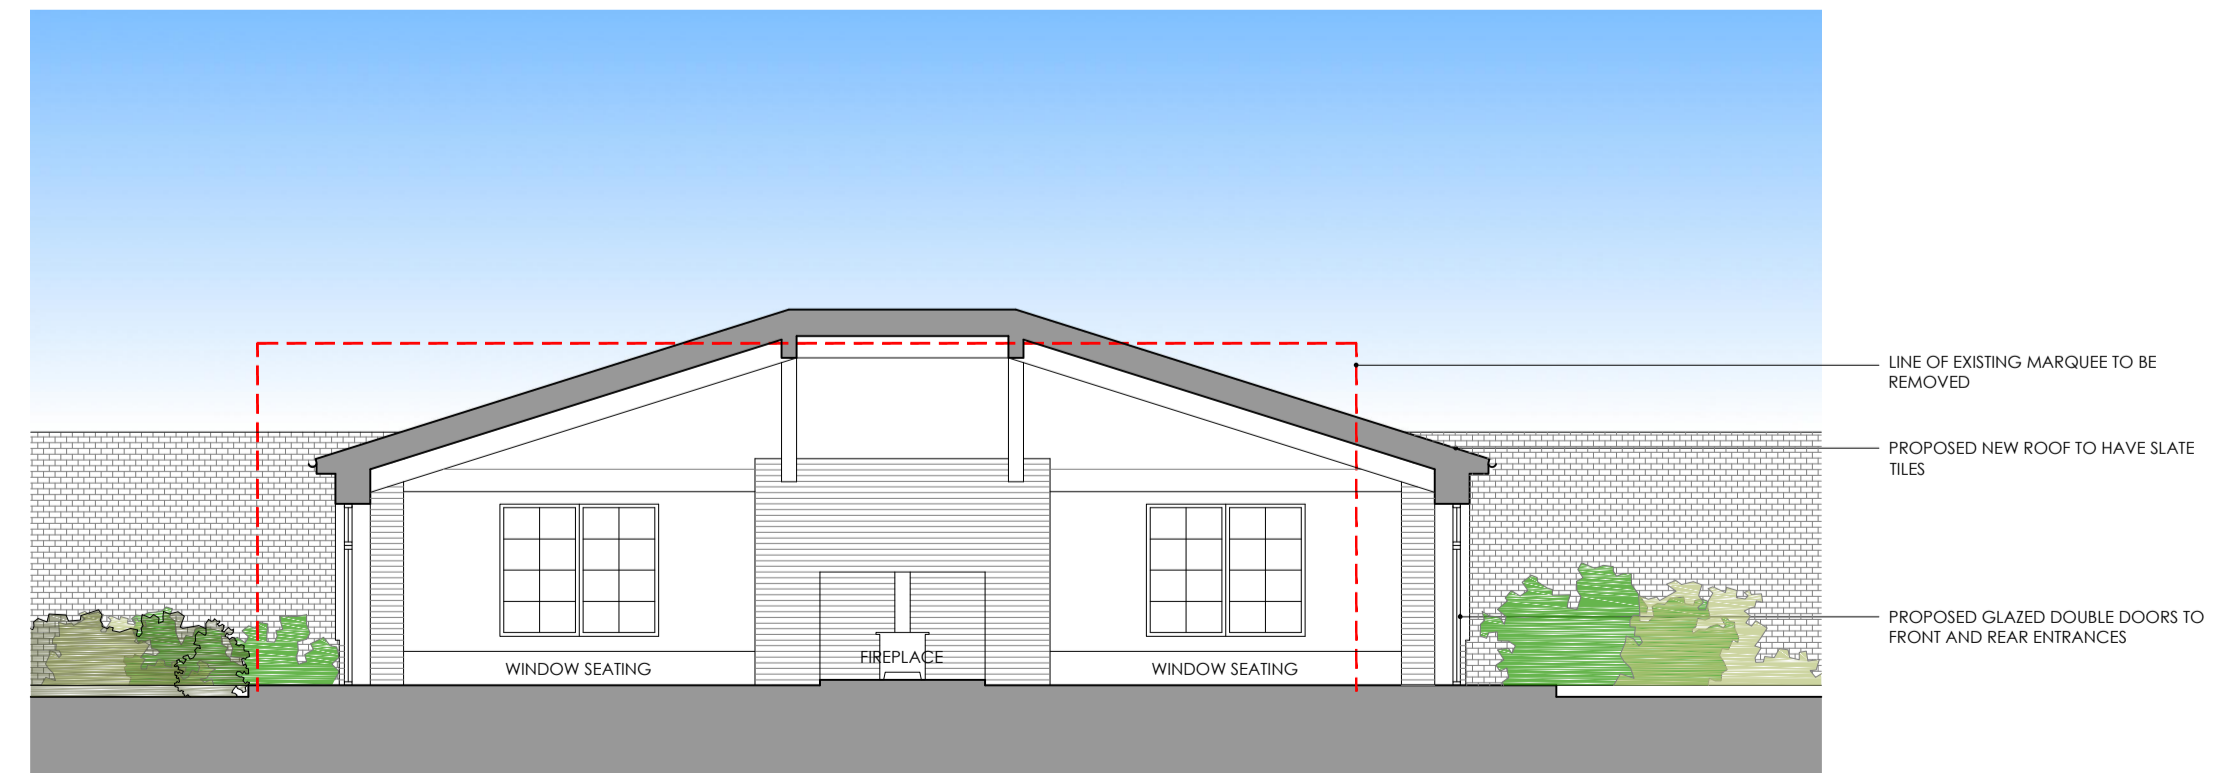

PROPOSED SECTION 2

AMENDMENTS:  
A : DECEMBER 2023  
EXISTING ELEVATIONS INCLUDED & SITE BOUNDARY UPDATED

client : MR.J. & MRS.A. RANKIN

project : PROPOSED PAVILION & KITCHEN GARDEN

site : MICKLEFIELD HALL, SARRATT LANE, RICKMANSWORTH, HERTS. WD3 6AQ

content : PROPOSED PAVILLION ELEVATIONS & SECTIONS

date : NOVEMBER 2023

scale : 1: 100 @ A1

ALL DIMENSIONS TO BE CHECKED ON SITE

**GARRETT MCKEE**  
ARCHITECTS  
RILEY HOUSE  
RILEY ROAD  
MARLOW  
BUCKINGHAMSHIRE  
T 01428 907000  
www.garrettmckee.co.uk

drawn : 2740 - PL205 revision : A