


REV	DATE	DESCRIPTION	DRW	CHK
P01	2023-10-06	FIRST ISSUE	NM	MW/DM
P02	2023-11-08	SCALE BAR ADDED.	NM	MW

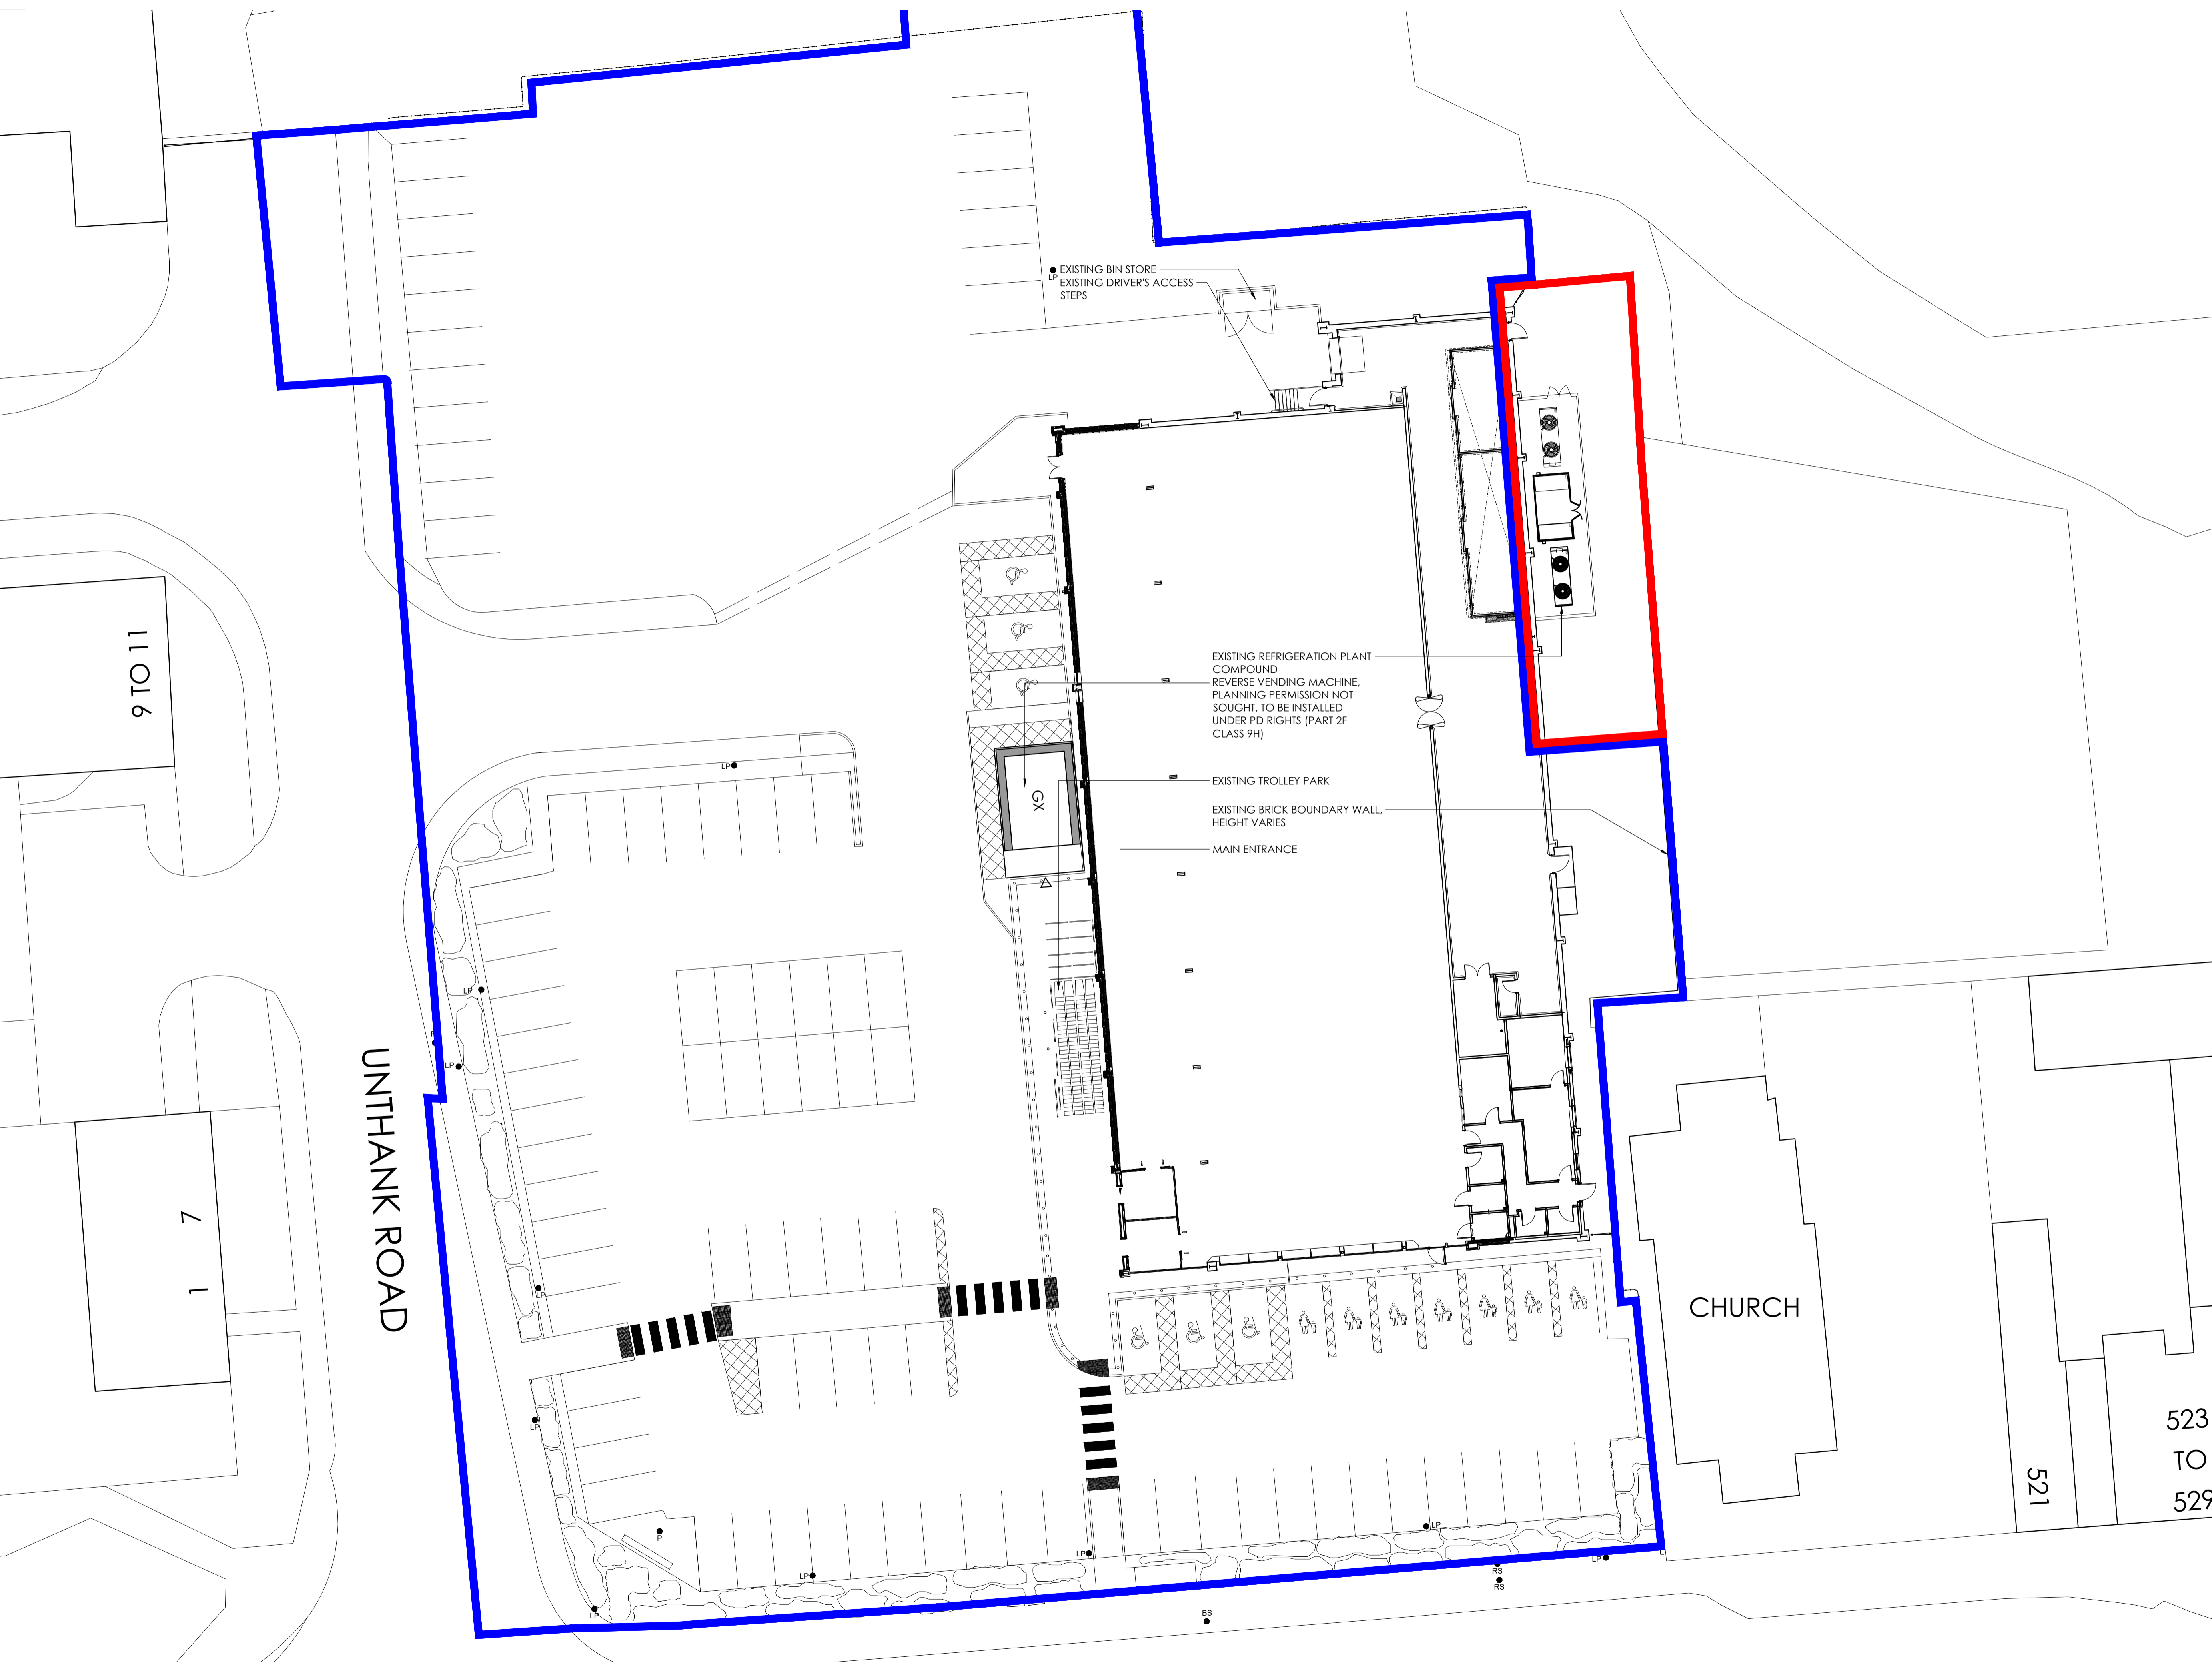

CAR PARKING:
 - STANDARD BAYS (2.5x5.0m) = 88
 - ACCESSIBLE (3.7x6.0m) = 6
 - PARENT & CHILD (3.7x6.0m) = 7
TOTAL = 101

CYCLE PARKING:
 ACCOMMODATION FOR 0no. BICYCLES (MAX.)

RED LINE BOUNDARY AREA:
 276m² / 0.07 ACRES

GEFA:
 1,790m²
GIA:
 1,727m²
SALES AREA:
 1,267m²

Client
Aldi Stores Ltd.

Project Title
Aldi - BELLSHILL

Project Address
**14 UNTHANK ROAD,
 BELLSHILL, ML4 1DD**




Drawing Title
EXISTING SITE PLAN

Job No.	Originator	Zone	Level	Type	Role
79-E0239 PA		XX	00	DR	A
System Classification	Drawing No.	Subability	Revision		
PM_40_50_21-0002		S4	P02		
Drawn	Checked	Date	Scale	Size	
NM	LAV	2023-10-05	1:200	A1	

Studio 303, Malling Exchange,
 Haults Yard, Walker Road,
 Newcastle Upon Tyne,
 NE6 2HL

One Lochrin Square,
 92 Fountainbridge,
 Edinburgh,
 EH3 9GA

t : 0191 260 5551
 e : admin@projektarchitects.com
 w : www.projektarchitects.com

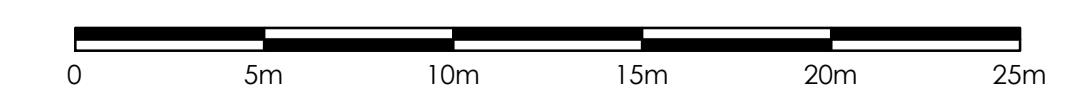

Architects | Construction