

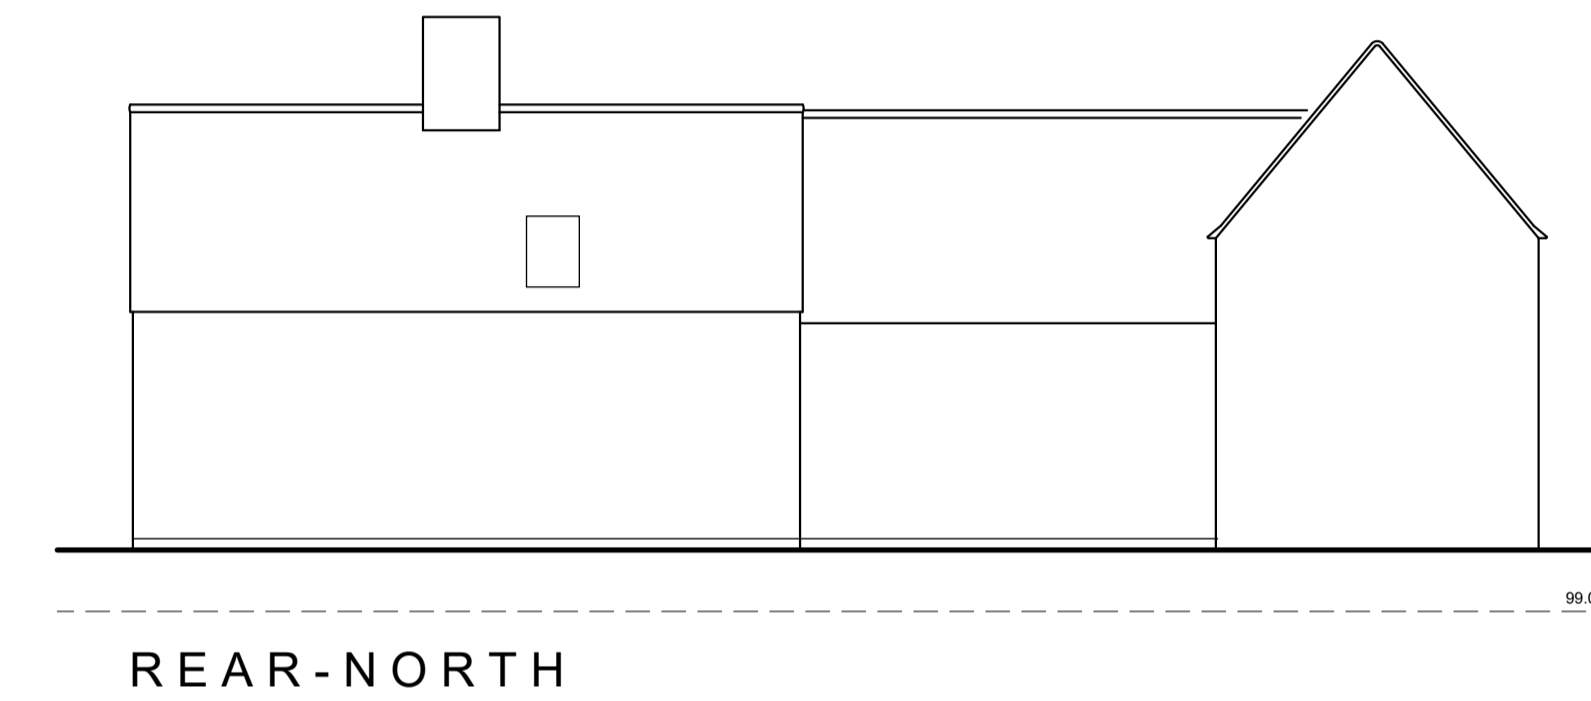
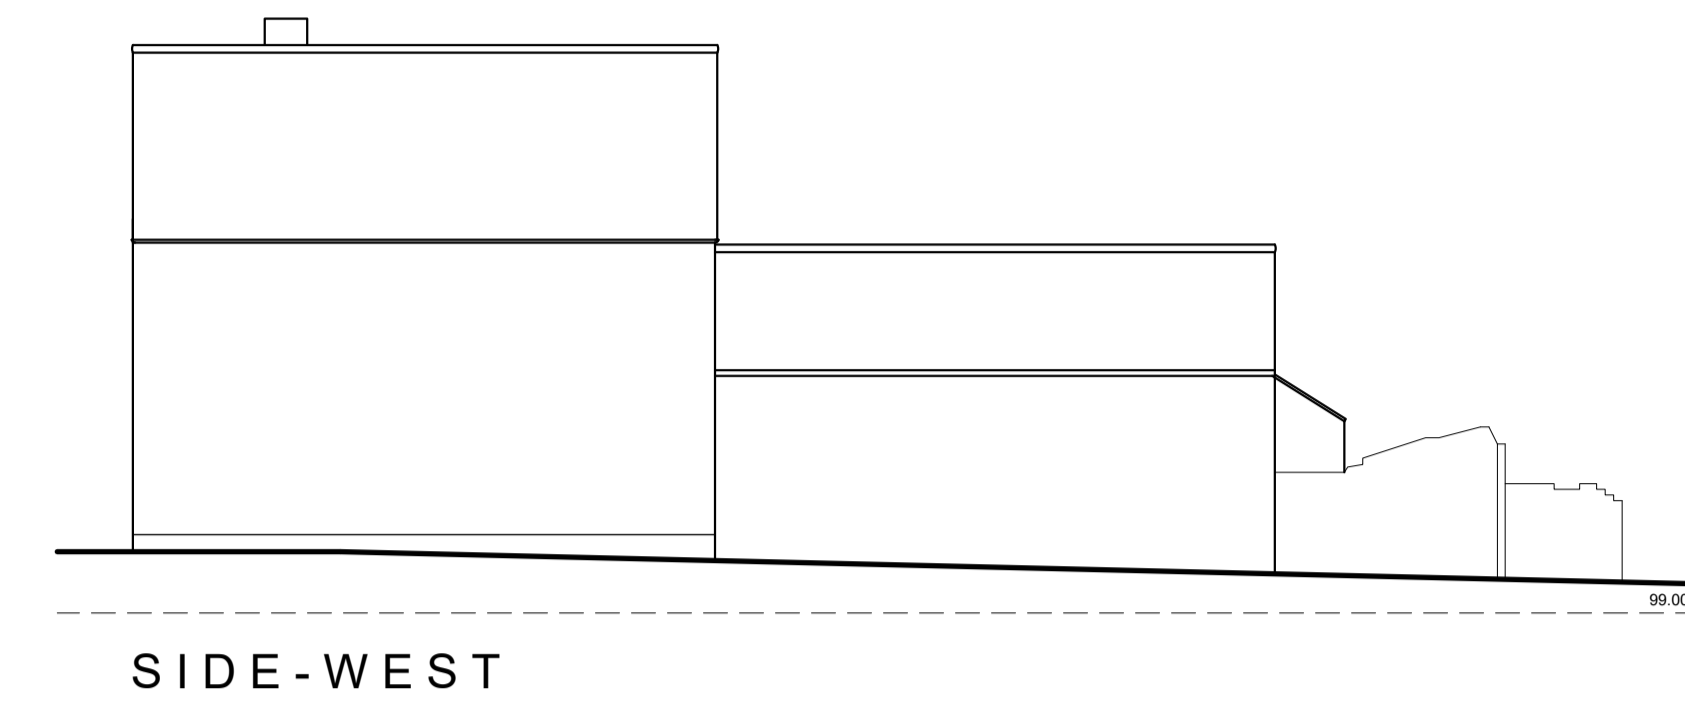


NOTES:
 THE COPYRIGHT OF THIS DRAWING IS RETAINED BY ANDREW FLEET MCIAT
 THIS DRAWING MUST NOT BE SCALED
 ALL DIMENSIONS TO BE CHECKED ON SITE BY CONTRACTOR PRIOR TO COMMENCING WORK OR ORDERING ANY MATERIALS.
 ANY DISCREPANCIES TO BE NOTIFIED IMMEDIATELY.
 © ANDREW FLEET MCIAT 2023

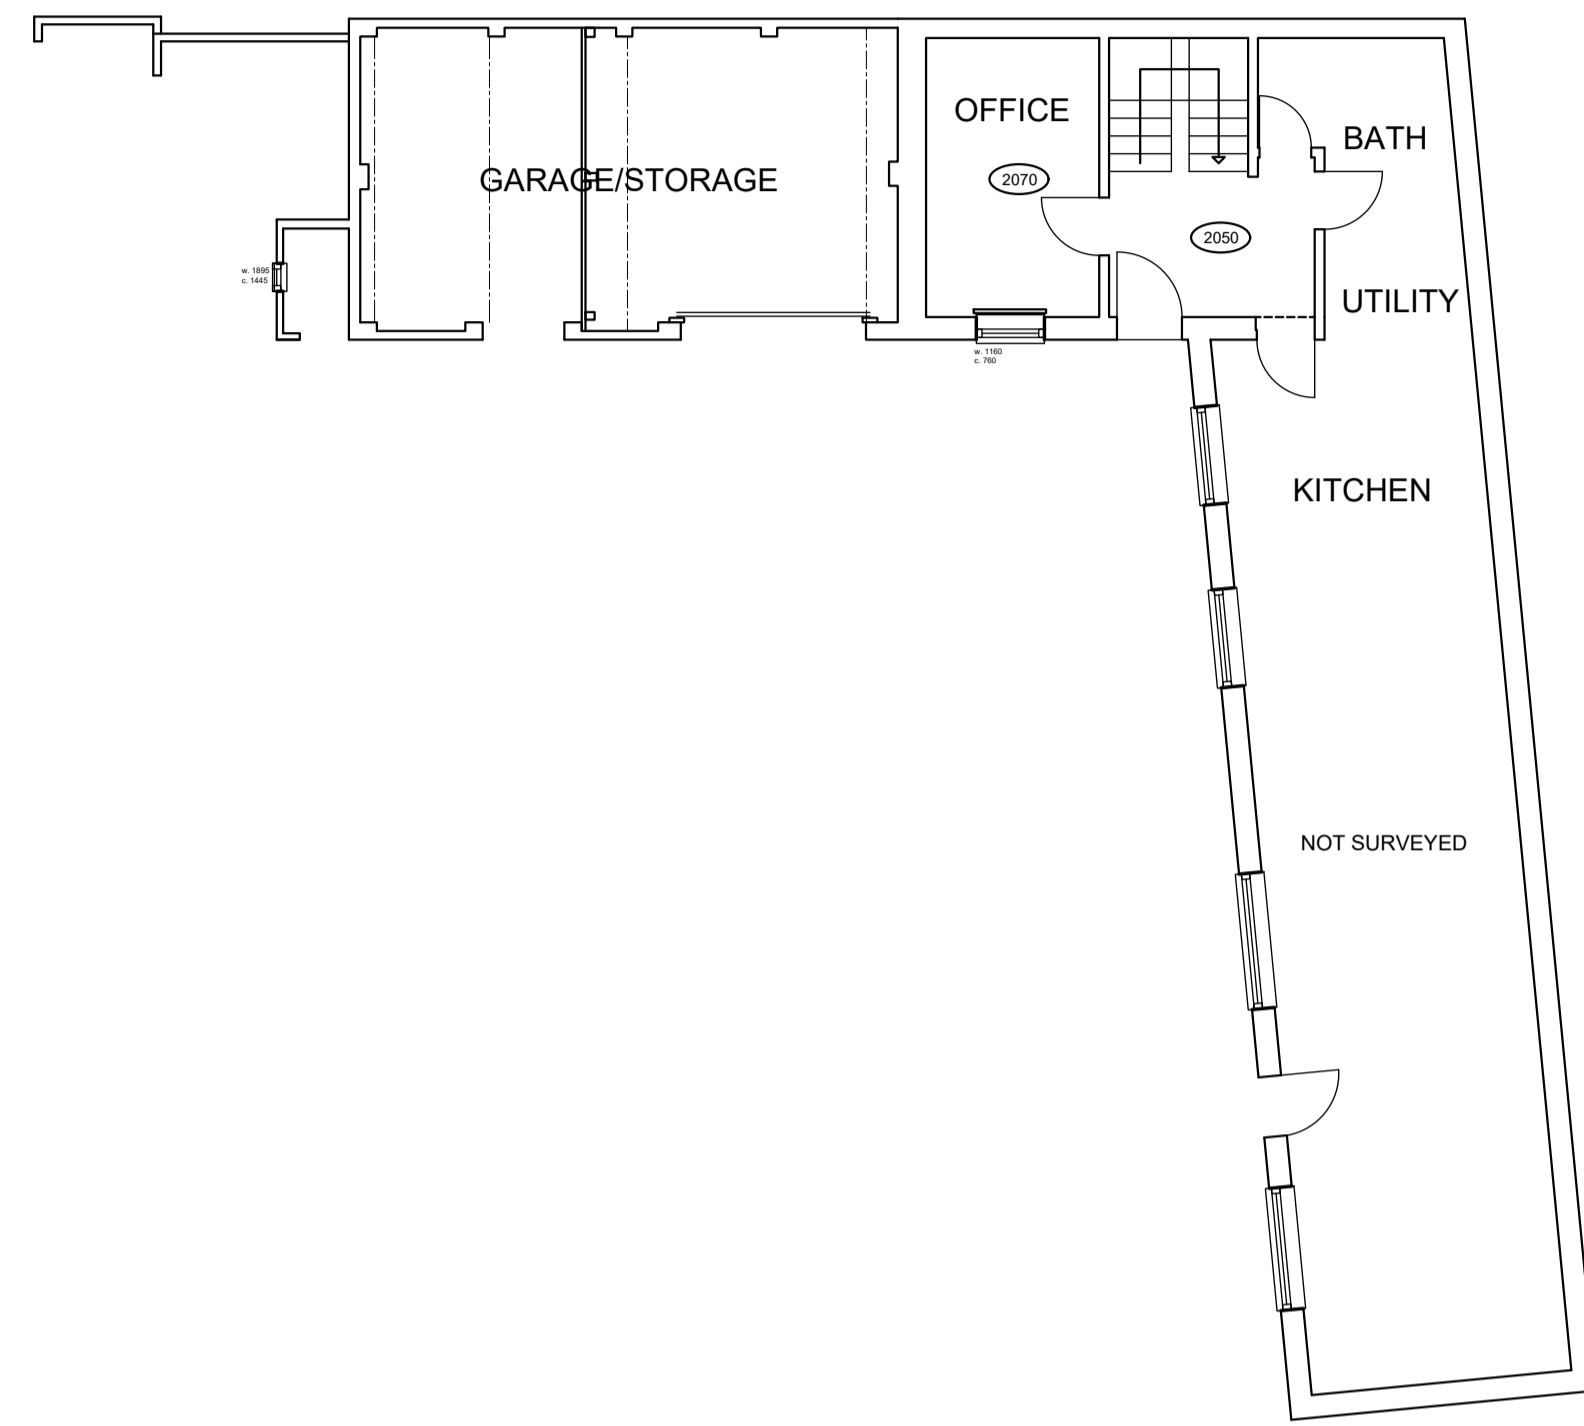


FLOOR PLANS
 EXISTING

ELEVATIONS

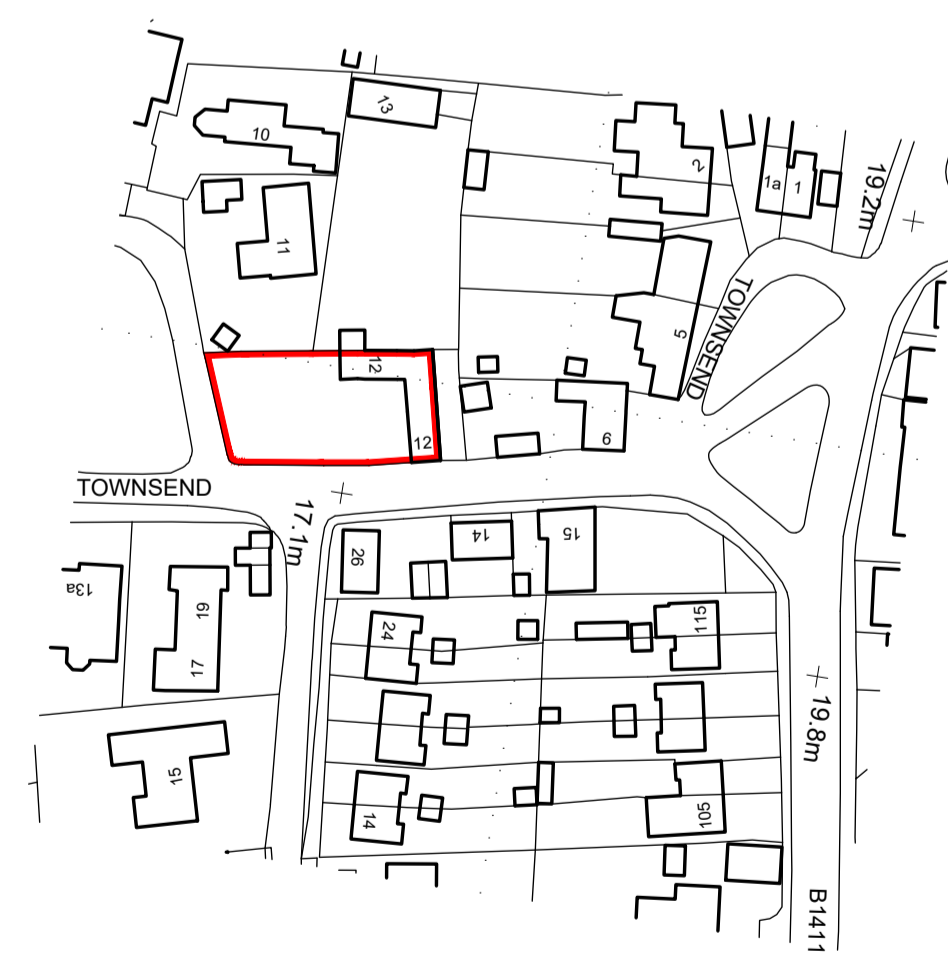


LOCATION PLAN
 (SCALE 1:1250)

REPRODUCED FROM THE 1:2500 ORDNANCE SURVEY MAP WITH THE PERMISSION OF ORDNANCE SURVEY ON BEHALF OF THE CONTROLLER OF HER MAJESTY'S STATIONERY OFFICE.
 © CROWN COPYRIGHT 2023
 ANDREW FLEET MCIAT
 6 REGENT PLACE, SOHAM, CAMBRIDGESHIRE CB7 5RL
 LICENCE No. AR 100033546

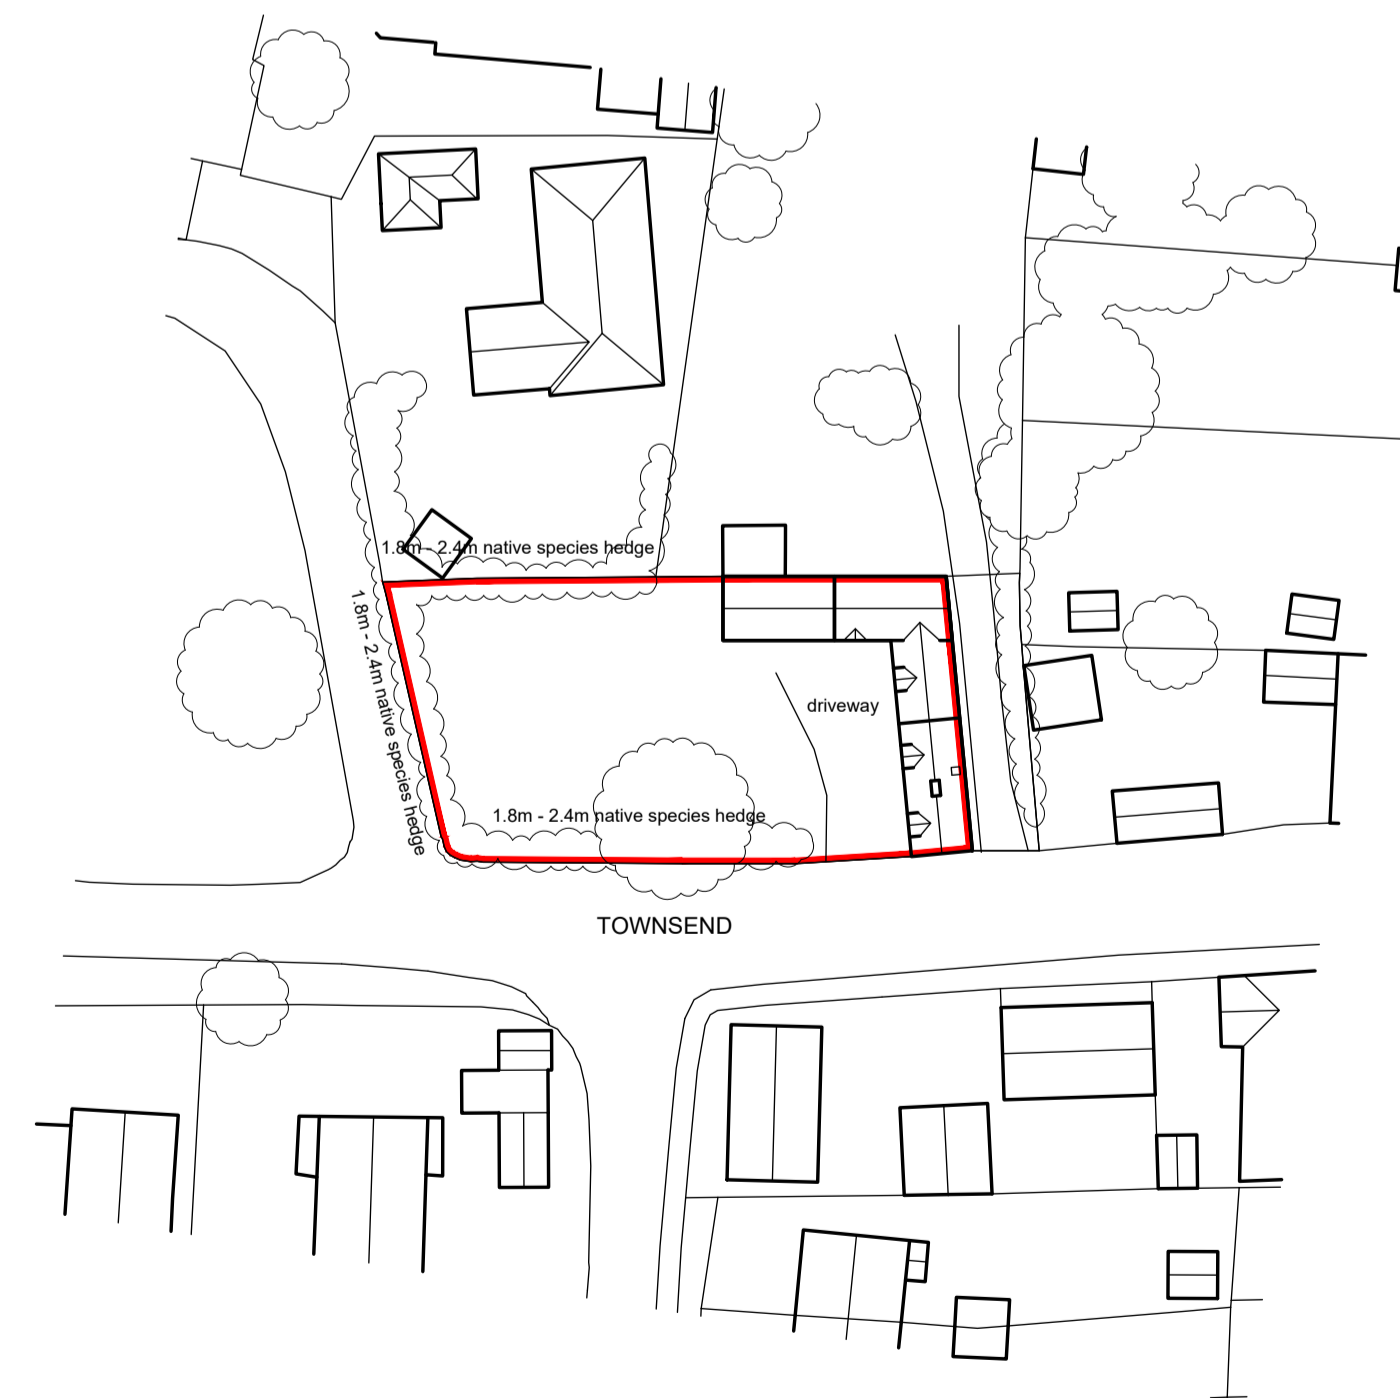


SITE BLOCK PLAN
 (SCALE 1:500)


© CROWN COPYRIGHT 2023

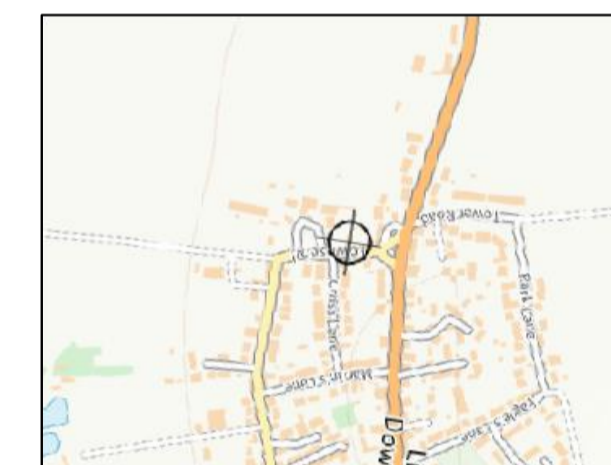

RIVERS & THE SEA
 NO RISK OF LONG TERM
 FLOODING IDENTIFIED.

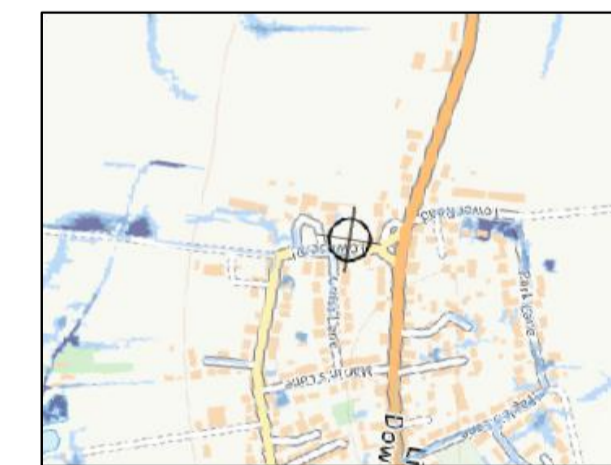

SURFACE WATER
 NO RISK OF LONG TERM
 FLOODING IDENTIFIED.

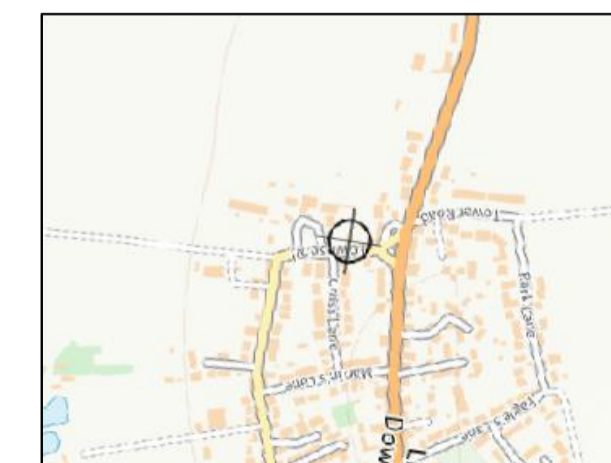

RESERVOIRS
 NO RISK OF LONG TERM
 FLOODING IDENTIFIED.

FLOOD RISK PLANS
 (SCALE 1:10,000)

© CROWN COPYRIGHT 2023

Revision	Notes	Date	Drawn	Chckd
Client				
MR CHRIS MITCHELL				
Project				
ALTERATIONS, GARAGE CONVERSION AND SINGLE STOREY EXTENSION				
Address				
12 TOWNSEND LITTLE DOWNHAM ELY CB6 2TA				
Drawing				
EXISTING BUILDING				
Drawing No.				Revision
23 : 009 - 001				-
Scale	Paper Size	Drawn	Checked	
1 : 100	A1	SJC	XXX	



6 Regent Place, Soham, Ely, Cambridgeshire, CB7 5RL
 Tel: (01353) 720651 w: www.andrewfleet.co.uk e: info@andrewfleet.co.uk