



Close boarded timber fence

Marshalls Paving Flags
Colour - Indian sandstone buff multi




Plaspav sorento 60mm block paving
Colour - Granite



Steel estate fence painted black




Black tarmac

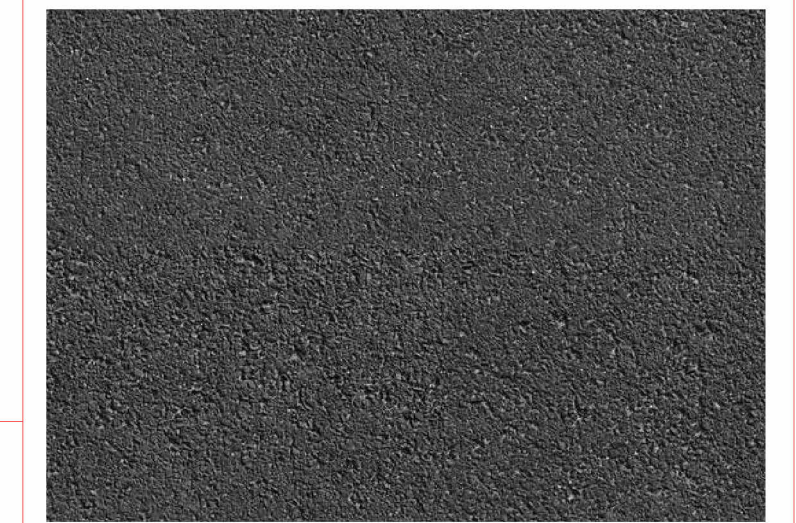

14/20mm Cotswold gold / beige gravel





Reclaimed stone set edging

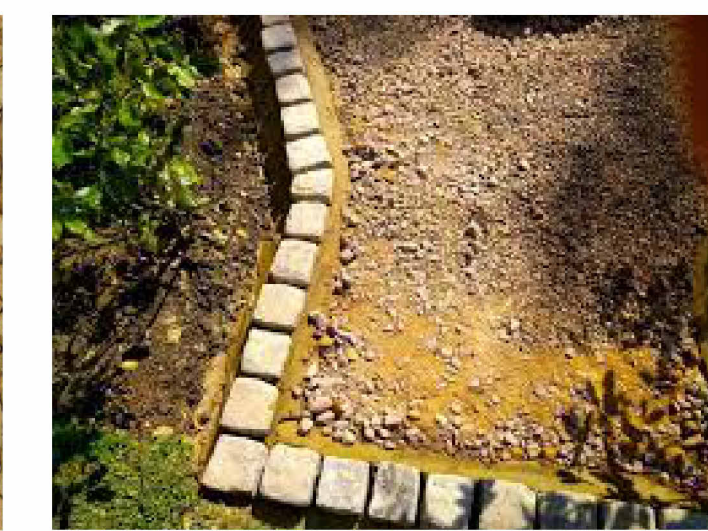

Proposed Site Plan
1:200

Notes.

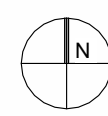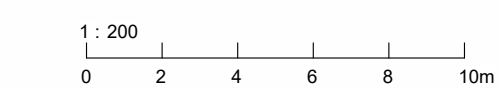

Contractor must verify all dimensions on site before commencing any work or shop drawings. If this drawing exceeds the quantities taken in any way the Architects are to be informed before the work is initiated. Only figured dimensions to be taken from this drawing. Do not scale off the drawing. Drawings based on Ordnance Survey and / or existing record drawings - design and drawing content subject to Site Survey, Structural Survey, Site Investigations, Planning and Statutory Requirements and Approvals. Authorised reproduction from Ordnance Survey Map with permission of the Controller of Her Majesty's Stationery Office. Crown Copyright reserved. Enjoy Design Ltd.

Rev.	Des.	By	Date	Ch	Status:
D	Landscape finishes added	GM	29.11.23	GM	
C	TIS to no longer be removed; Driveway on approach re-aligned	MDC	06.07.22	GM	
B	Tree locations and references co-ordinated with Tree Survey; Plots moved 3 metres towards northern boundary; Grasscrete shown to turning area; Driveway narrowed slightly on approach; Garage reduced from 4 bays to 2 bays	MDC	12.05.22	GM	
A	Number of bins indicated, & collection area; Car parking provisions shown with new turning area indicated	MDC	26.04.22	GM	

APPROVAL

The Old Brewery
High Court
Leeds
LS2 7ES
Tel: 0113 242 3622
www.enjoy-design.co.uk

Client: Basil Houldsworth & Sons Ltd		Job No: 21.037	
Project: New Detached Dwellings, Cambridge House, Otley			
Title: Proposed Plan			
Date: 09/08/21	Scale: 1:200@A1	Checked by: GM	
Drawing No: 00-04	Drawn By: MDC	Revision: D	

ENJOY DESIGN