





Existing Side Elevation 1:50

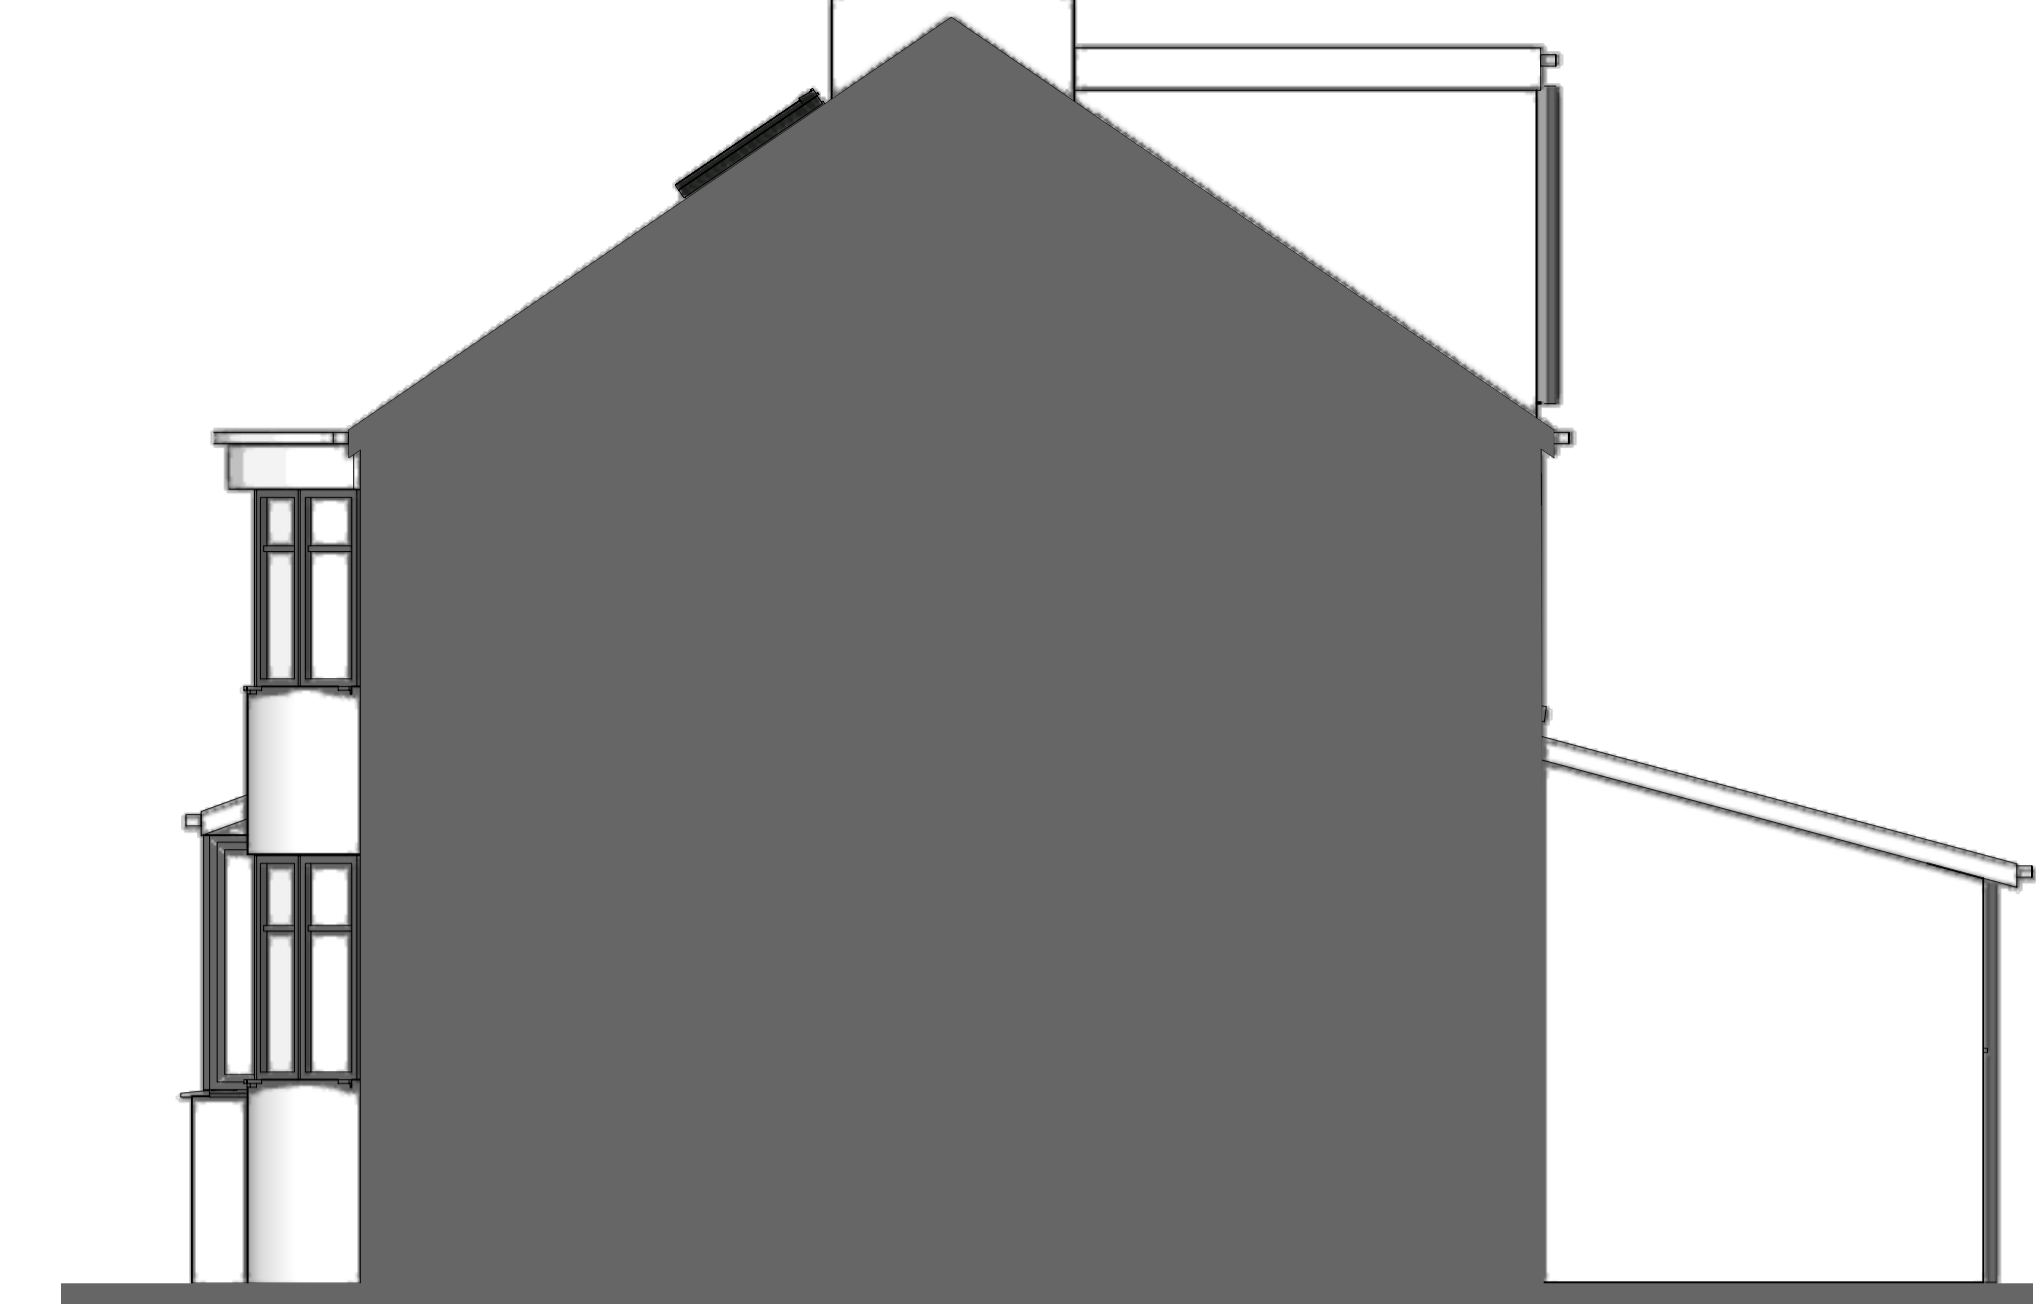


Existing Front Elevation 1:50




Existing Side Elevation (Adjoined Neighbour) 1:50

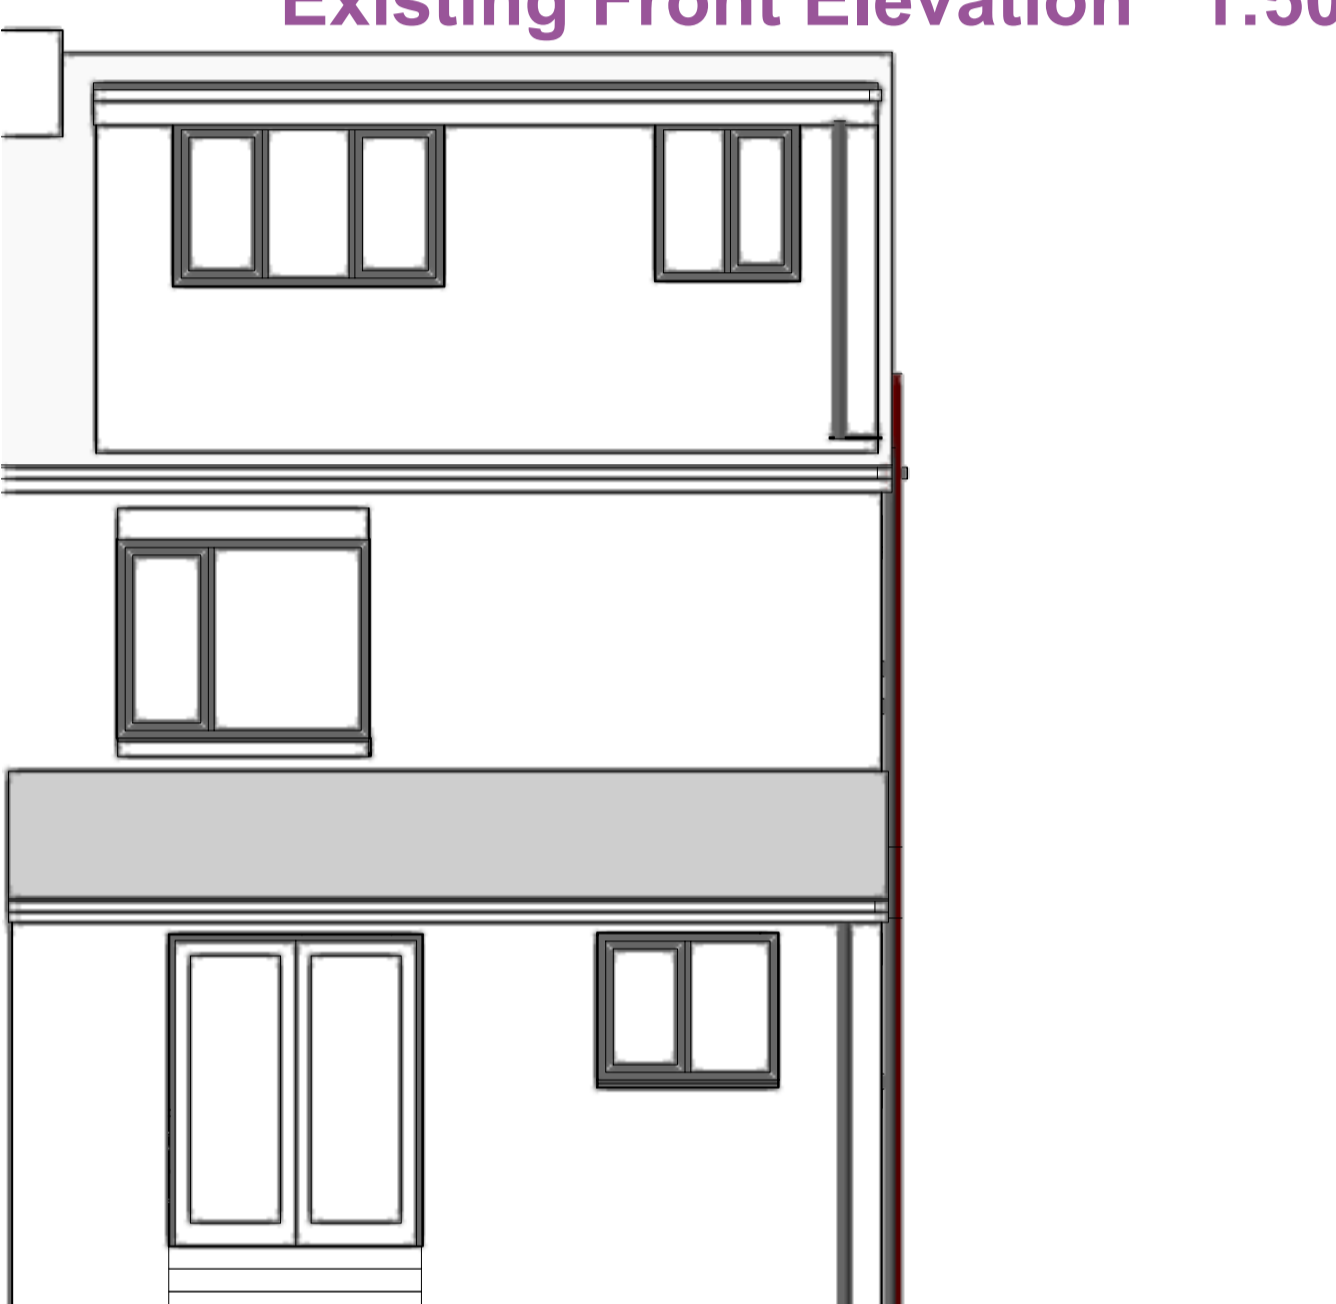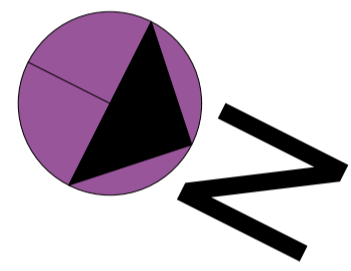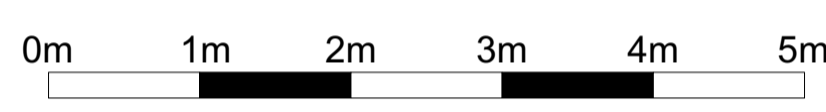


Existing Rear Elevation 1:50

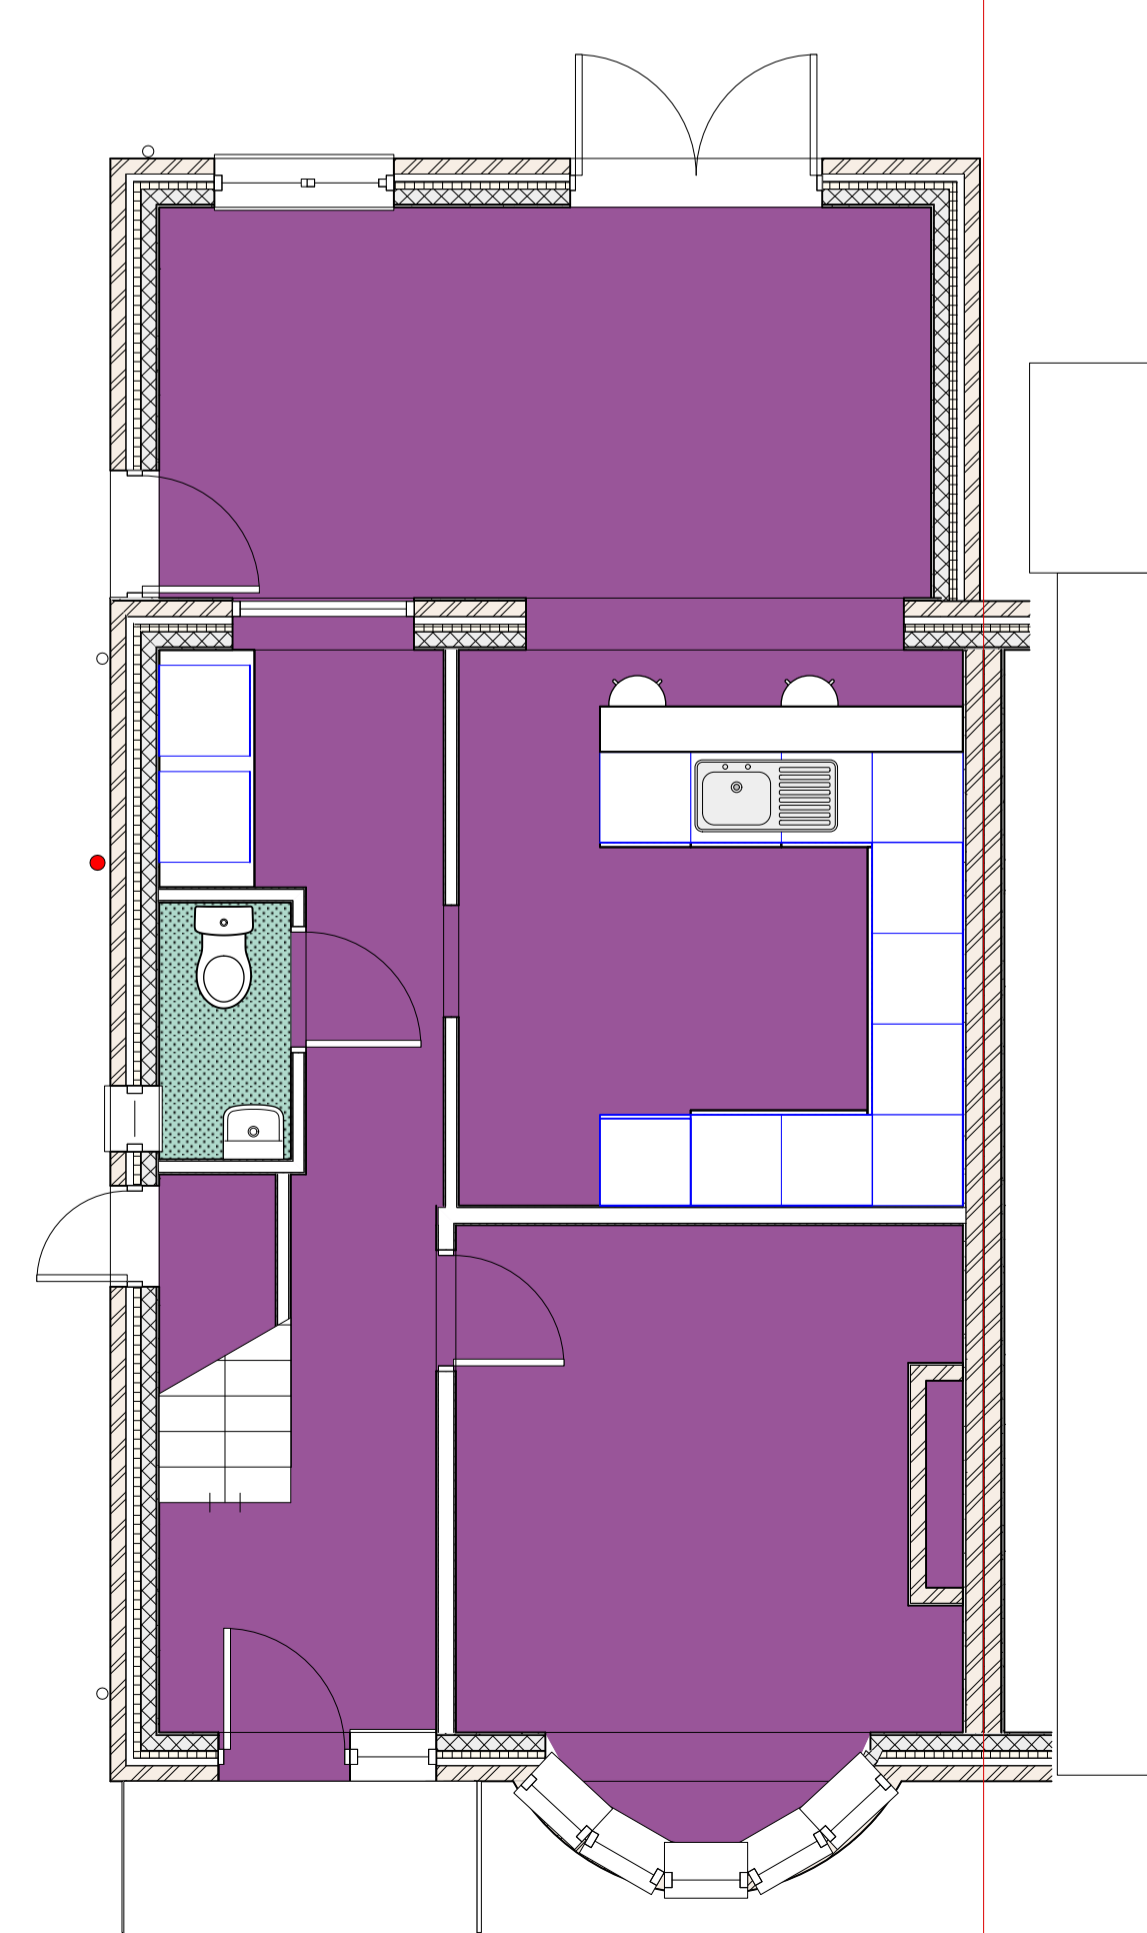


Existing Ground Floor 1:50

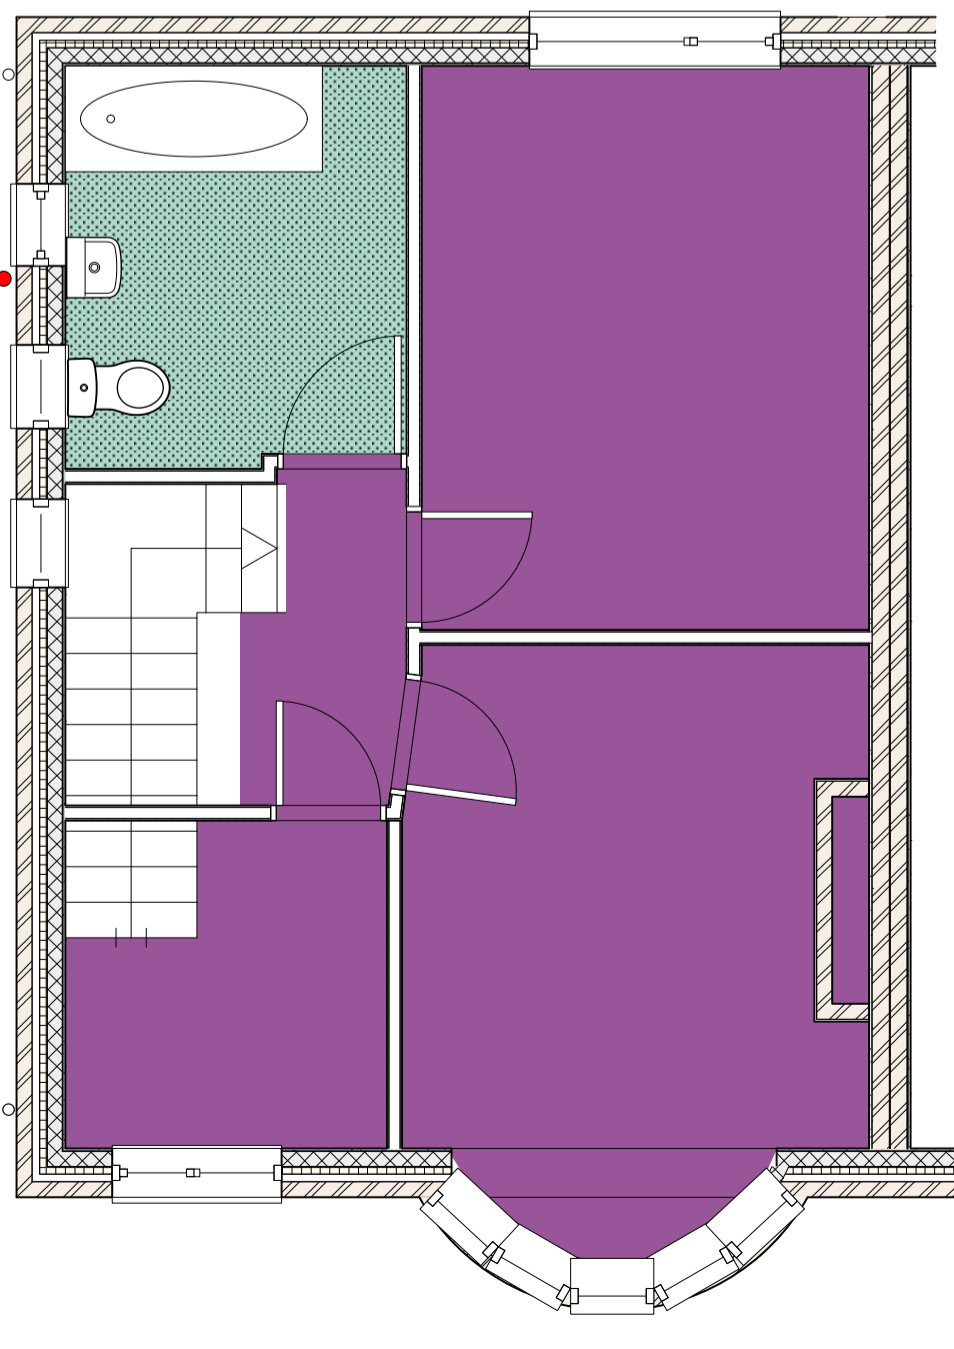

Existing First 1:50

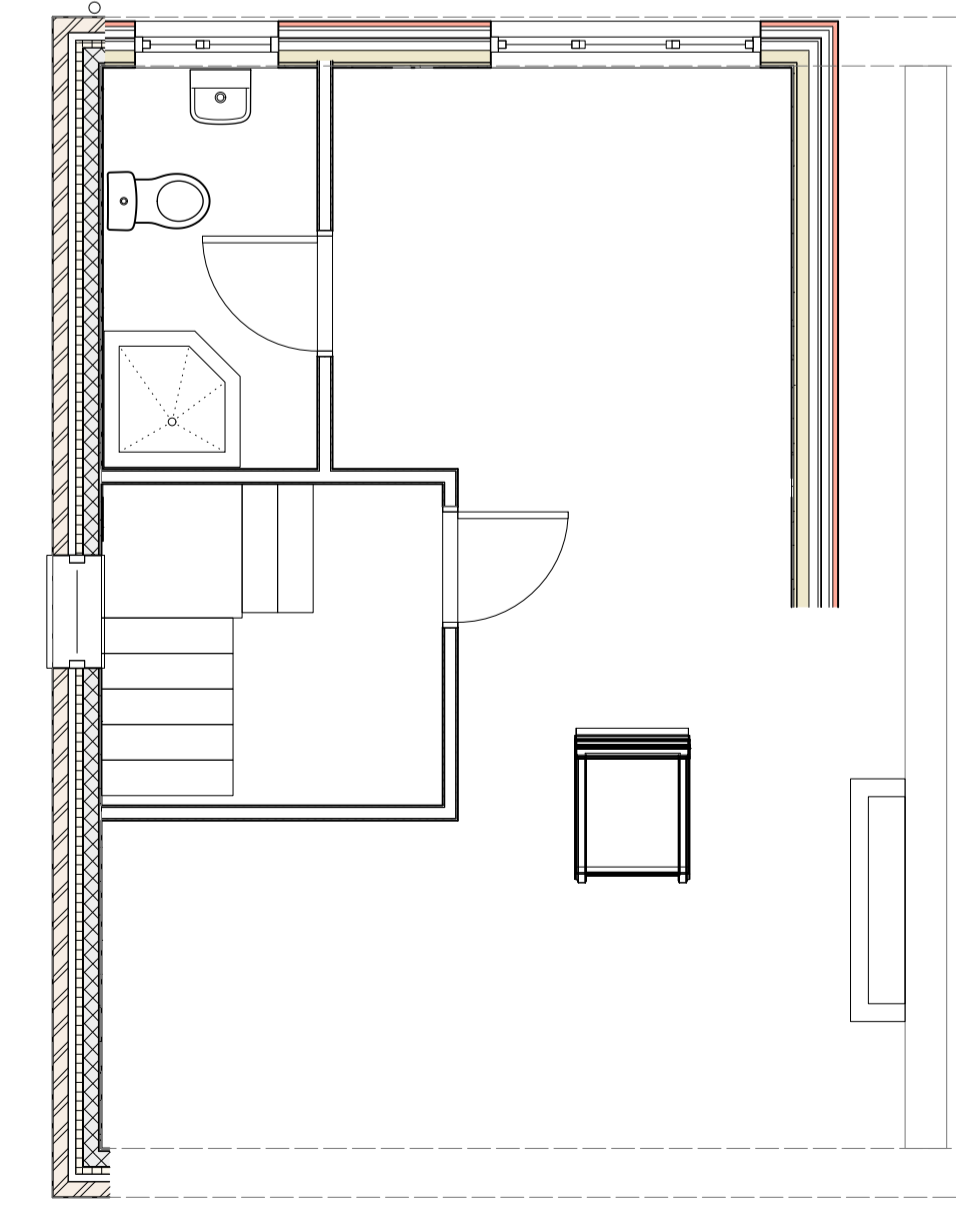

Existing Loft 1:50

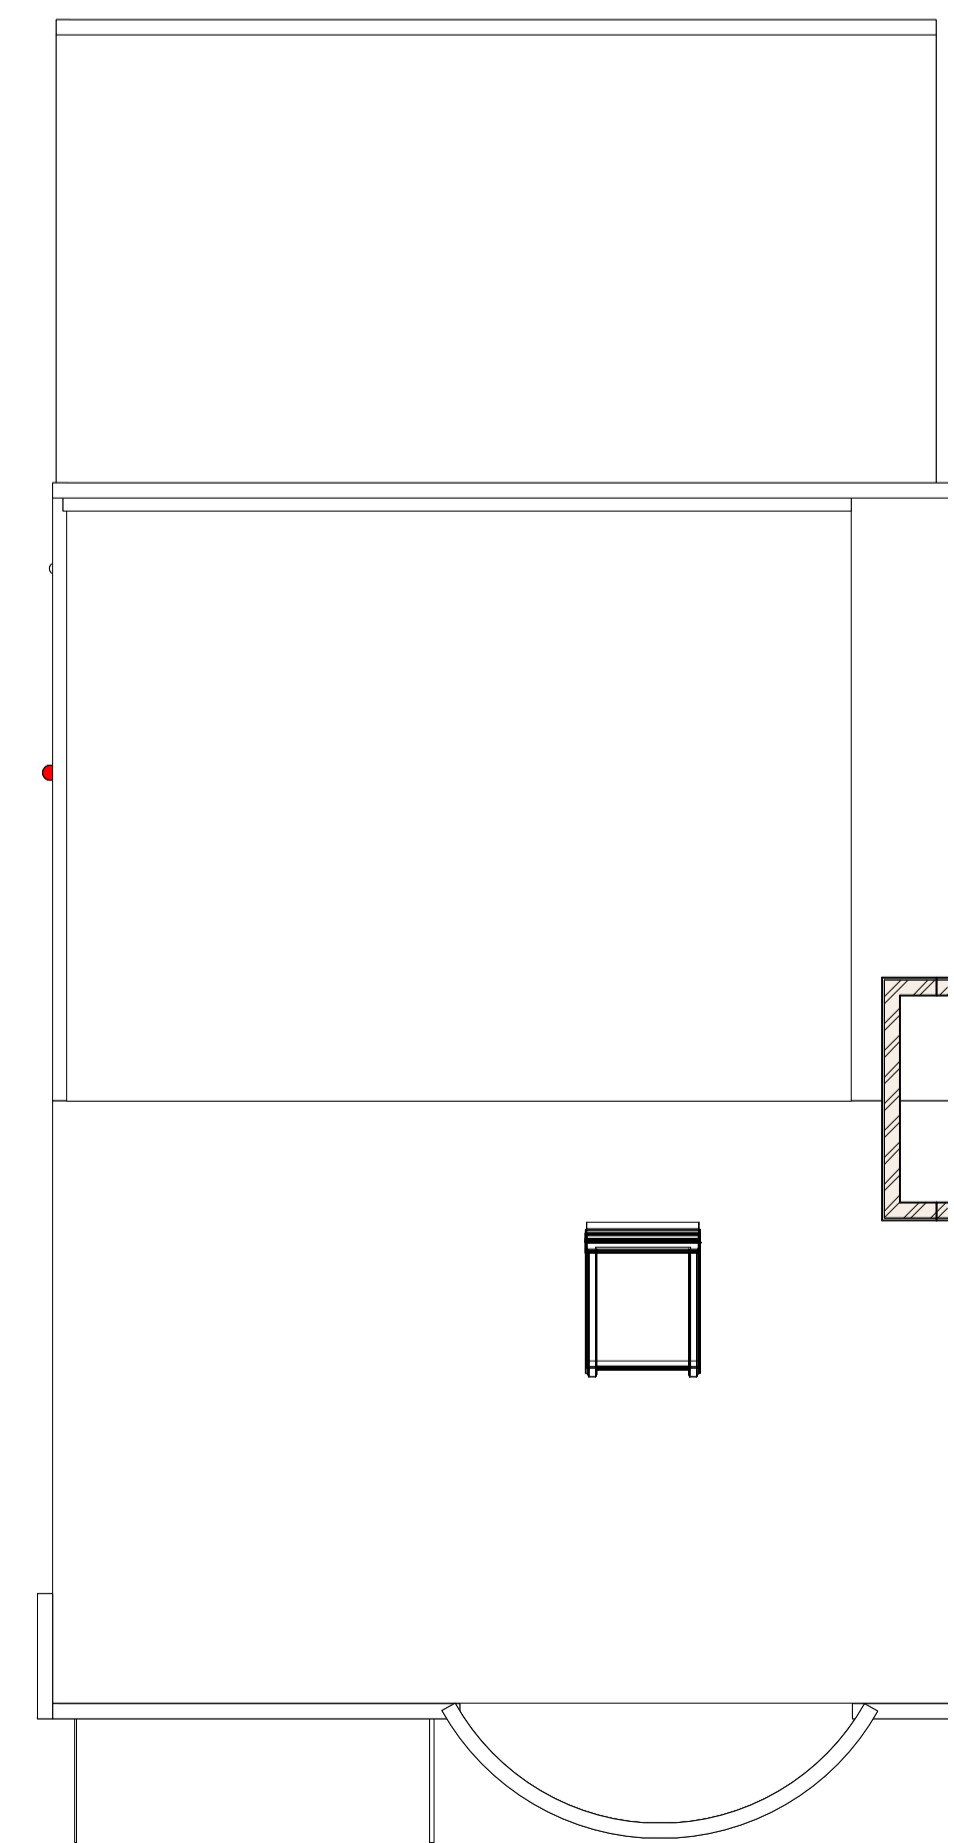

Existing Roof 1:50

All gutters foundation and eaves to be within site boundaries

Client: Sarah and Matt Ryder

project
22 Moss Gardens, Alwoodley, Leeds

drawing title
Existing Plans and Elevations

drawing number
J225 - 02 - 41

scale	drawn/checked	date
1: 50@A1	CB /CB	22/11/23

UP AND OUT ARCHITECTURE

T 07984 272690
E craig@upandoutarchitecture.co.uk
www.upandoutarchitecture.co.uk

For Planning Approval Purposes

-290mm FFL
+0mm FFL