




Proposed Ground Floor Plan  
Scale 1:100

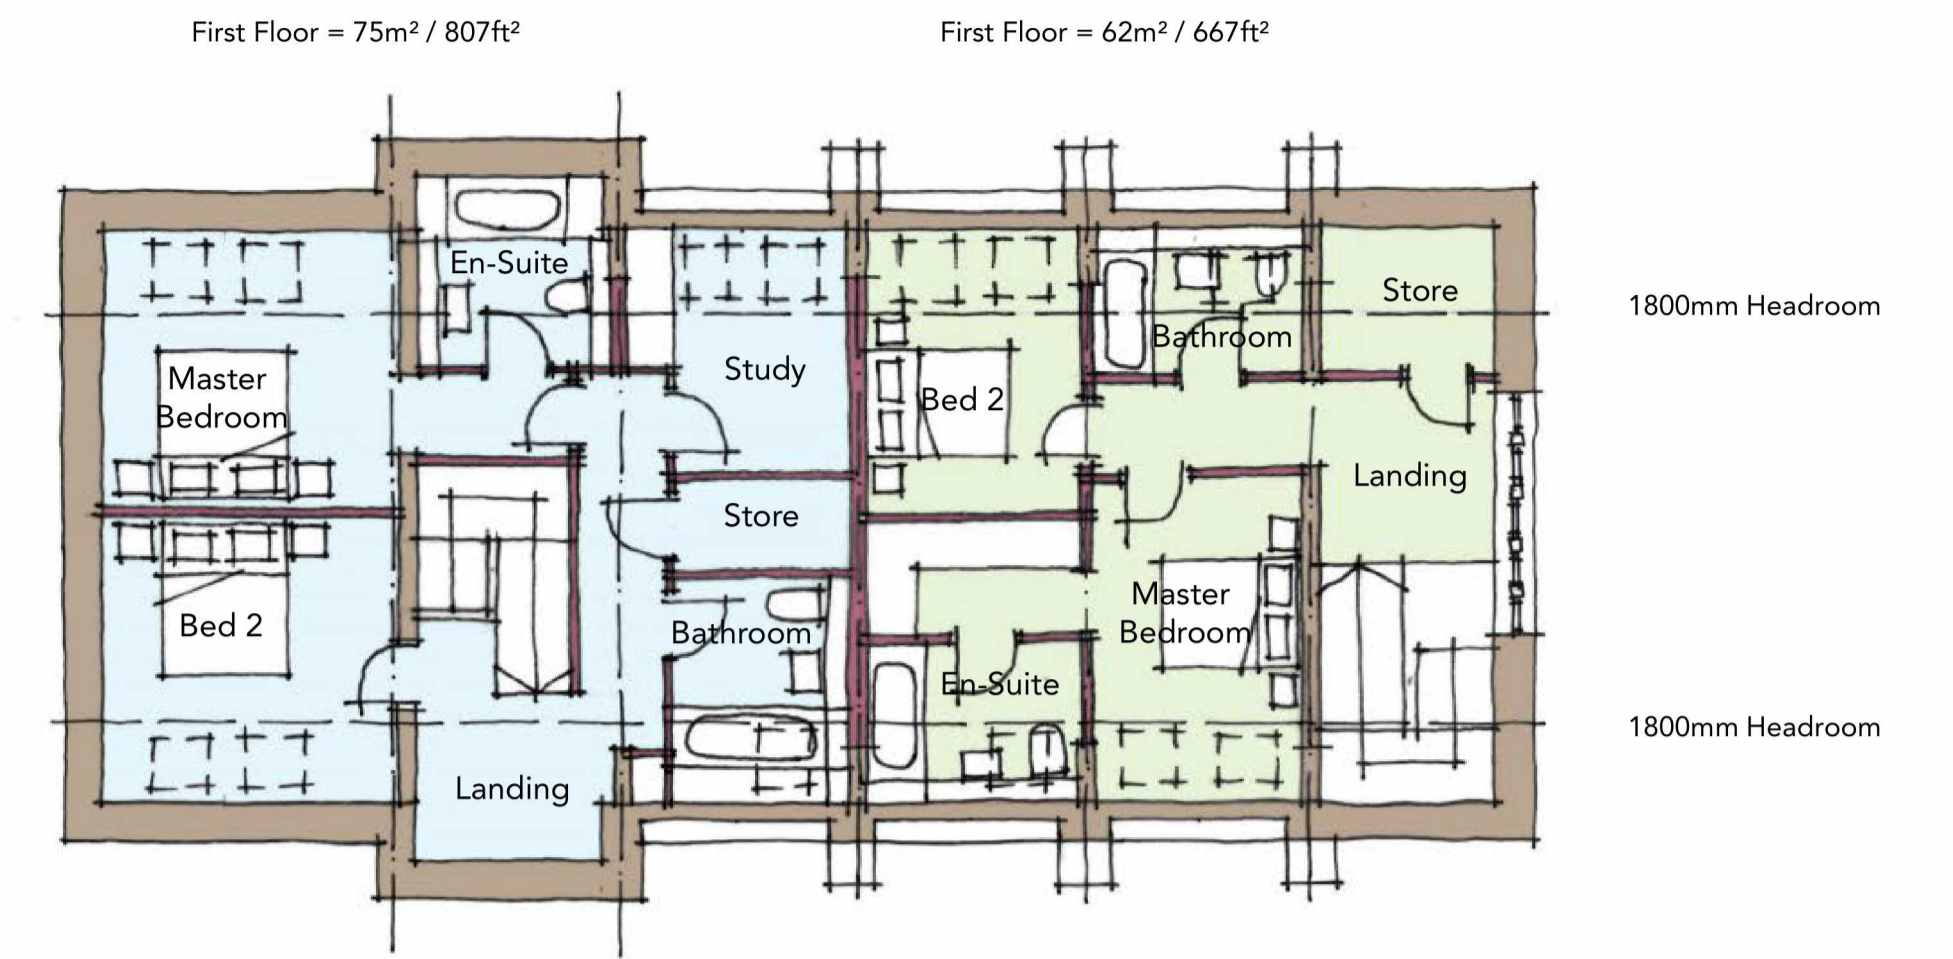


Proposed First Floor Plan  
Scale 1:100

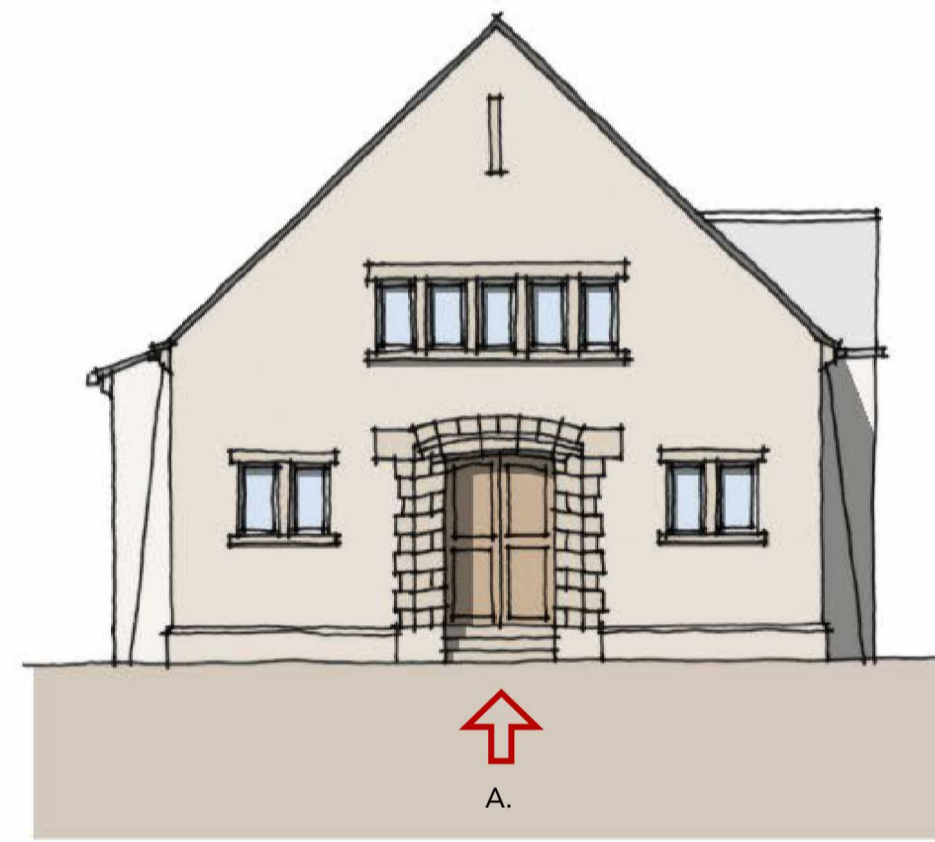

Proposed West Elevation  
Scale 1:100

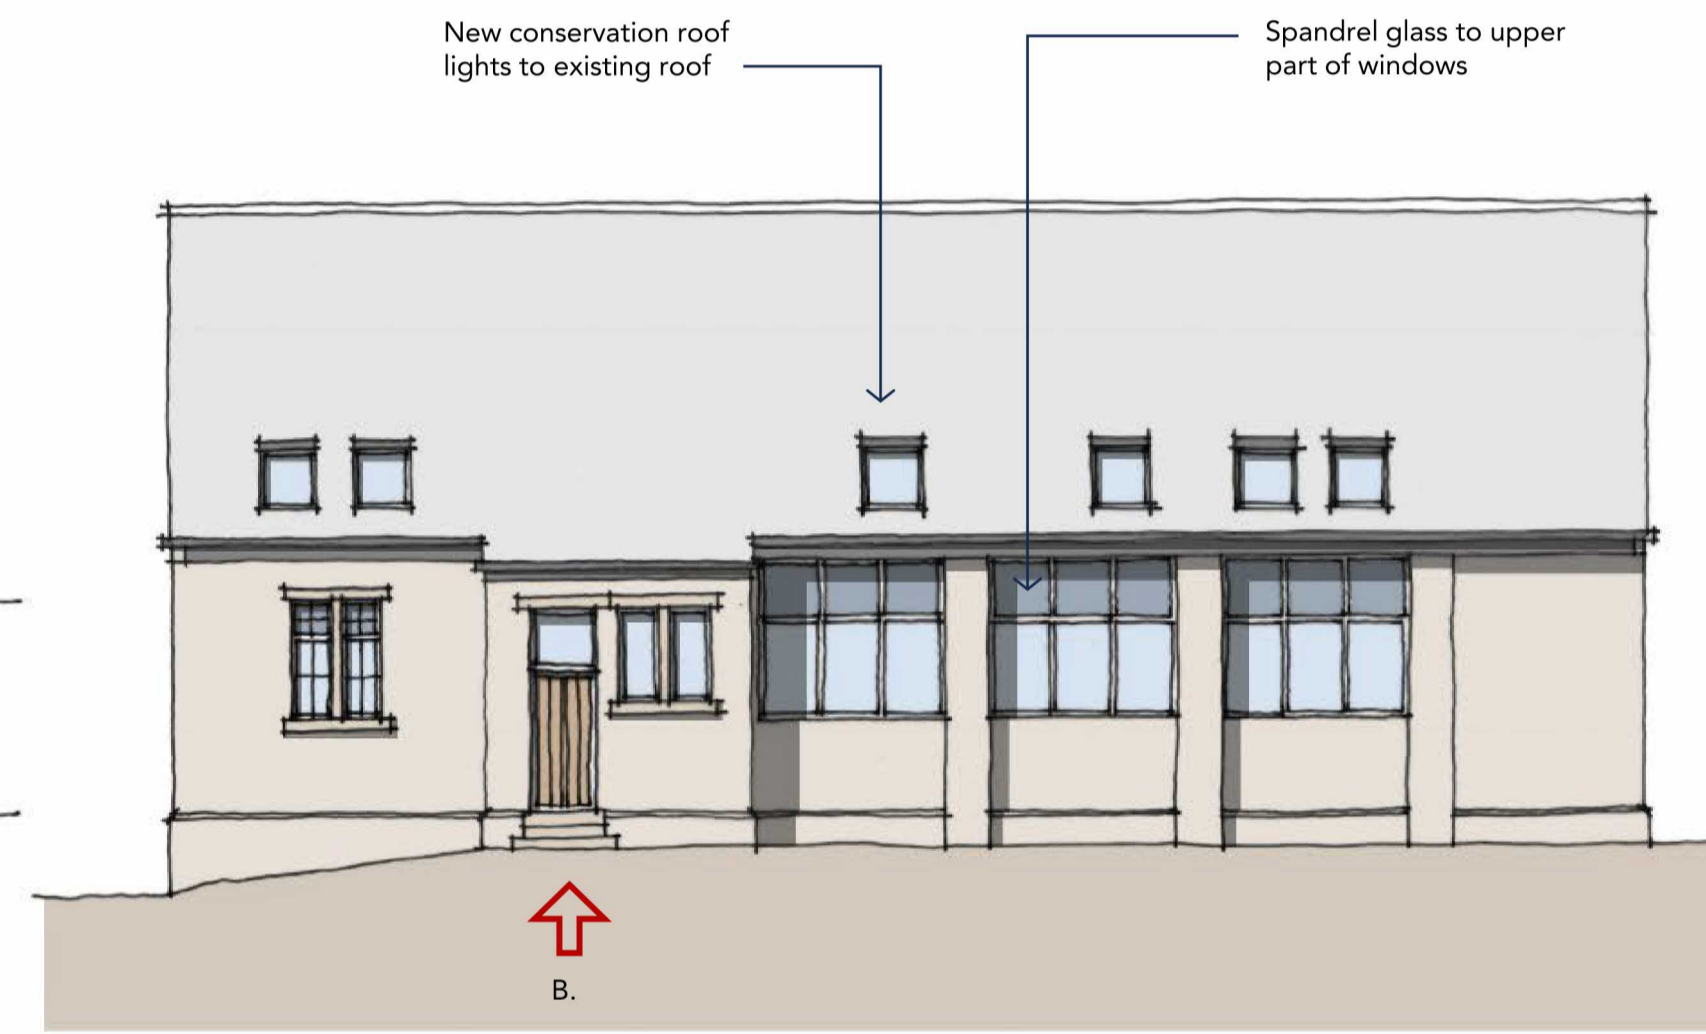

Proposed North Elevation  
Scale 1:100

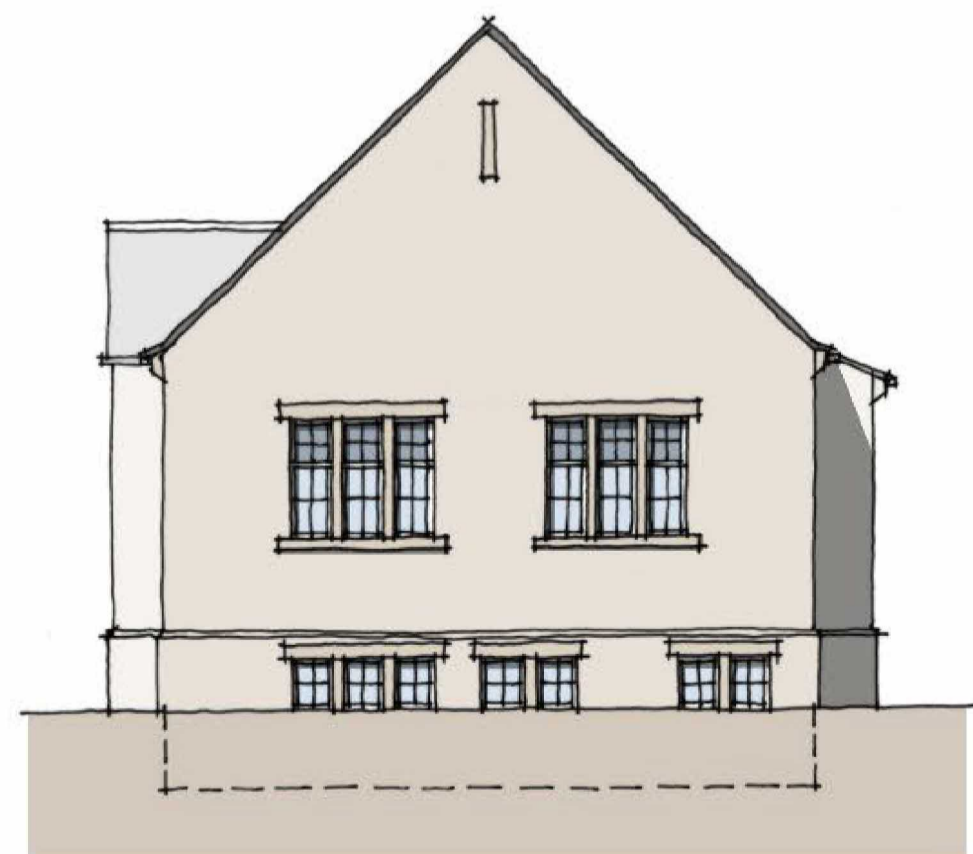


Proposed East Elevation  
Scale 1:100




Proposed South Elevation  
Scale 1:100

Proposed First Floor  
Existing Ground Floor

Proposed First Floor  
Existing Ground Floor

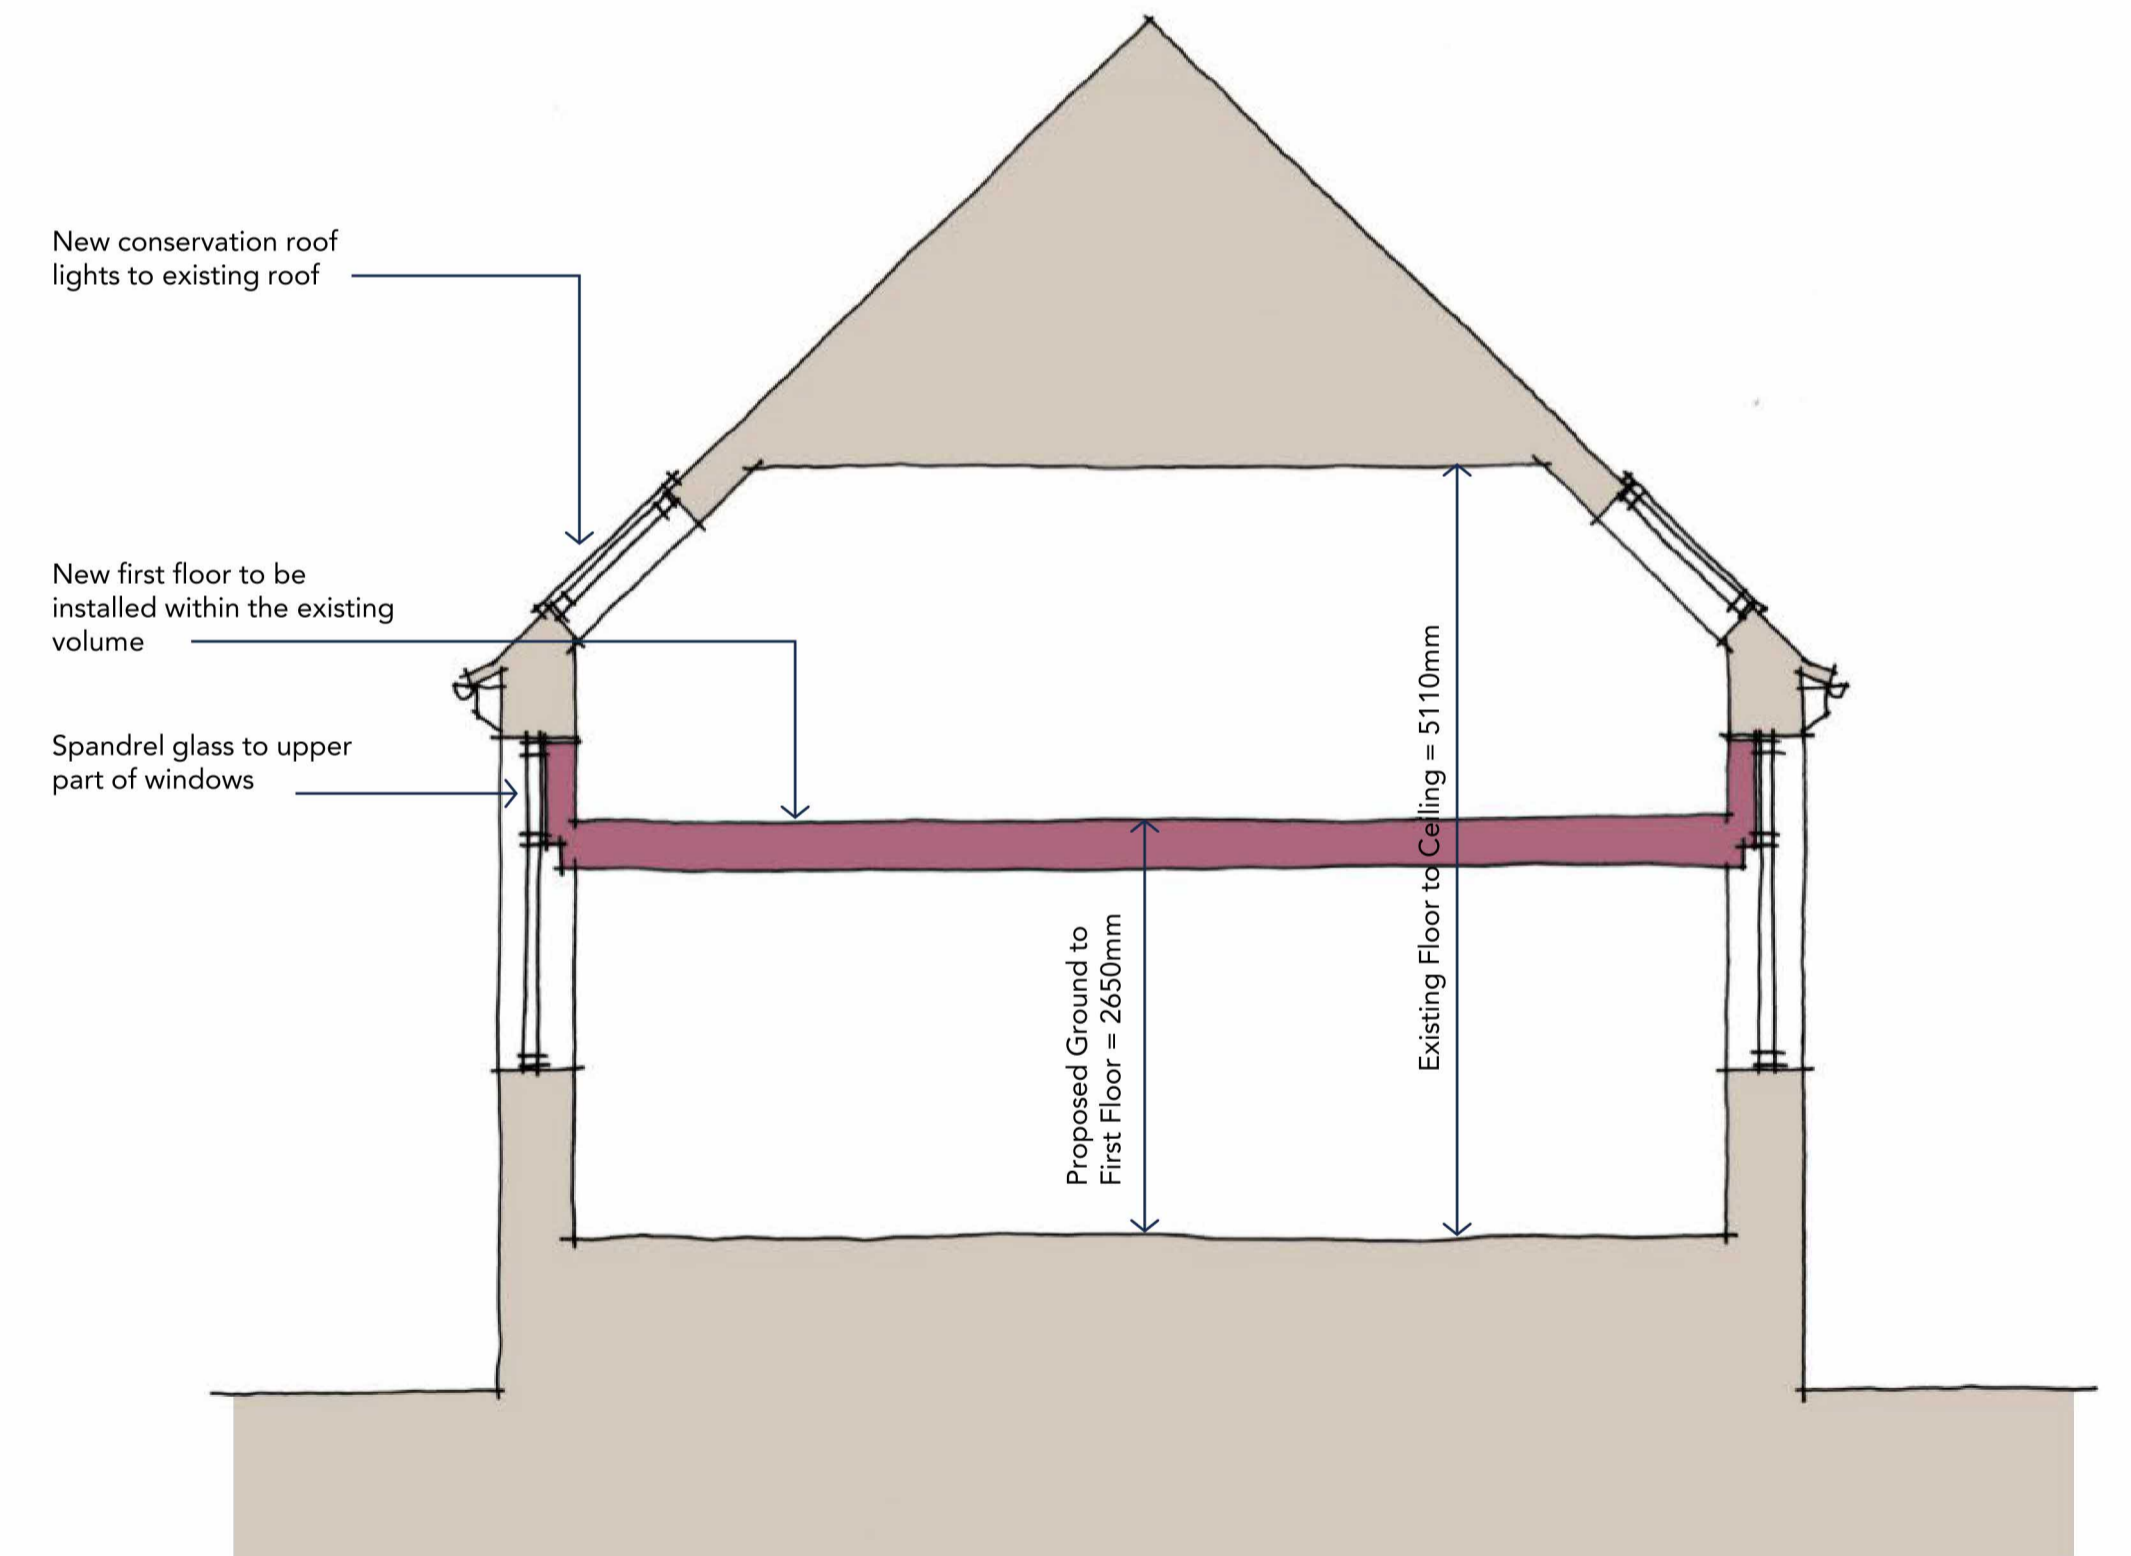

Proposed Section  
Scale 1:50

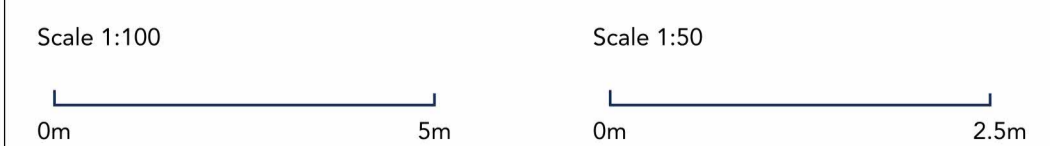

Notes.

Contractor must verify all dimensions on site before commencing any work or shop drawings. If this drawing exceeds the quantities taken in any way the Architects are to be informed before the work is initiated. Only figured dimensions to be taken from this drawing. Do not scale off this drawing. Drawings based on Ordnance Survey and / or existing record drawings - design and drawing content subject to Site Survey, Structural Survey, Site Investigations, Planning and Statutory Requirements and Approvals. Authorised reproduction from Ordnance Survey Map with permission of the Controller of Her Majesty's Stationery Office. Crown Copyright reserved. Enjoy Design Ltd.

Rev.	Des.	By	Date	Ch.	Status:	Sustainability	Client:	Job No:	
							Basil Houldsworth & Sons Ltd	23,059	
							Project:		
							Newall Carr Hall, Otley		
							Title:		
							Proposed Conversion of Existing Church Hall		
							Date:	Scale:	Check:
							27/11/23	1:100 & 1:50 @ A1	GM
							Drawing No:	Rev:	Drawn:
							SK005		GM

