


- Existing construction
- Structural opening
- Proposed construction

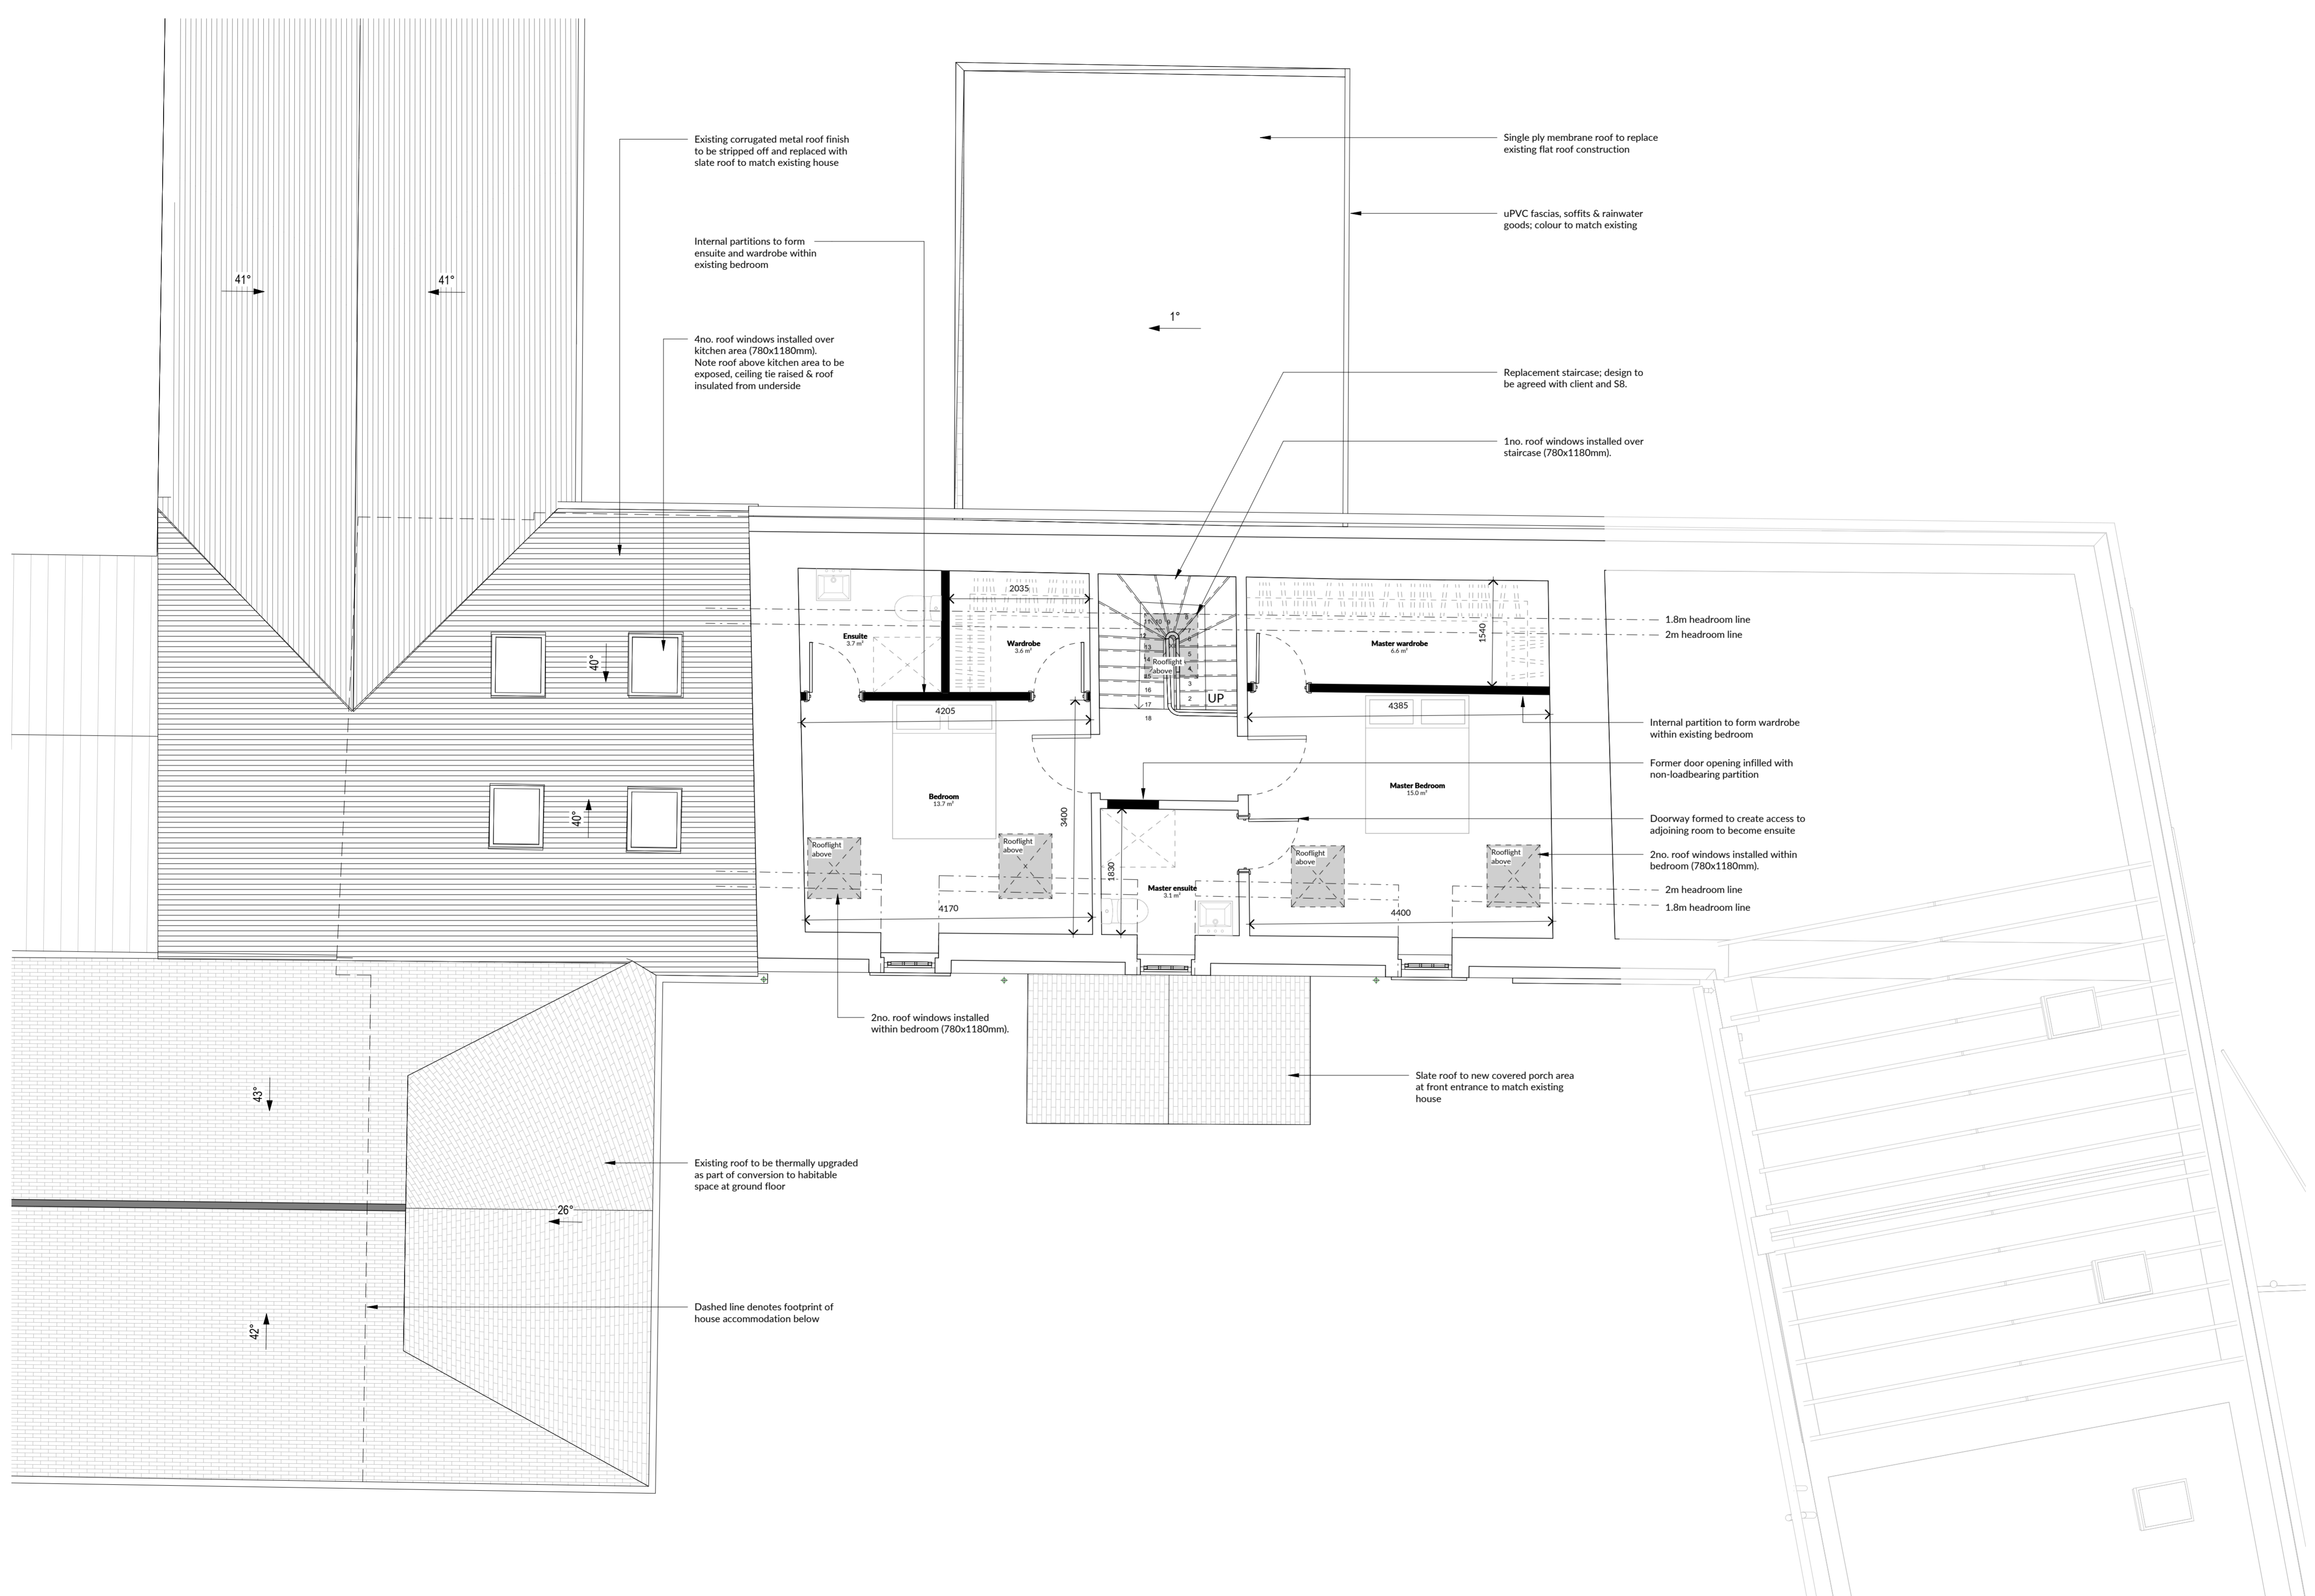

<b>SAFETY, HEALTH &amp; ENVIRONMENTAL INFORMATION</b> In addition to risks normally associated with the type of work detailed on this drawing, note the following significant risks:
<b>CONSTRUCTION RISKS</b>
<b>CLEANING AND MAINTENANCE RISKS</b>
<b>DEMOLITION RISKS</b>

**Notes**

Rev	Description	Date	Issued

**Abode Architects**

T: +44 (0) 1698 451 295      18 Haddow St.  
 E: info@abode-architects.co.uk      Hamilton  
 W: www.abode-architects.co.uk      ML3 7HX

**DO NOT SCALE FROM DRAWINGS**

All dimensions to be checked on site by the contractor and any discrepancies to be notified to the architect prior to works being commenced.

© All Rights Reserved. Copyright in all documents and drawings prepared by Abode Architects, and in any work executed from those documents and drawings shall remain the property of Abode Architects.

<b>Purpose of Issue</b>	
<b>Cert. of Lawfulness</b>	
<b>Client</b>	
Douglas Lyle	
<b>Scale</b>	<b>Job No.</b> <b>Date</b>
1 : 50 @ A1	23035      Sept 23
<b>Project</b>	
Renovation of Farmhouse at Scart Farm, Bridge of Weir	
Drawing Title	
Proposed First Floor Plan	
<b>Drawing Number</b>	<b>Rev</b>
23035-20051	

01.2 Proposed First floor

