


- Existing construction
- Structural opening
- Proposed construction


SAFETY, HEALTH & ENVIRONMENTAL INFORMATION In addition to risks normally associated with the type of work detailed on this drawing, note the following significant risks:
CONSTRUCTION RISKS
CLEANING AND MAINTENANCE RISKS
DEMOLITION RISKS

Notes

Rev	Description	Date	Issued

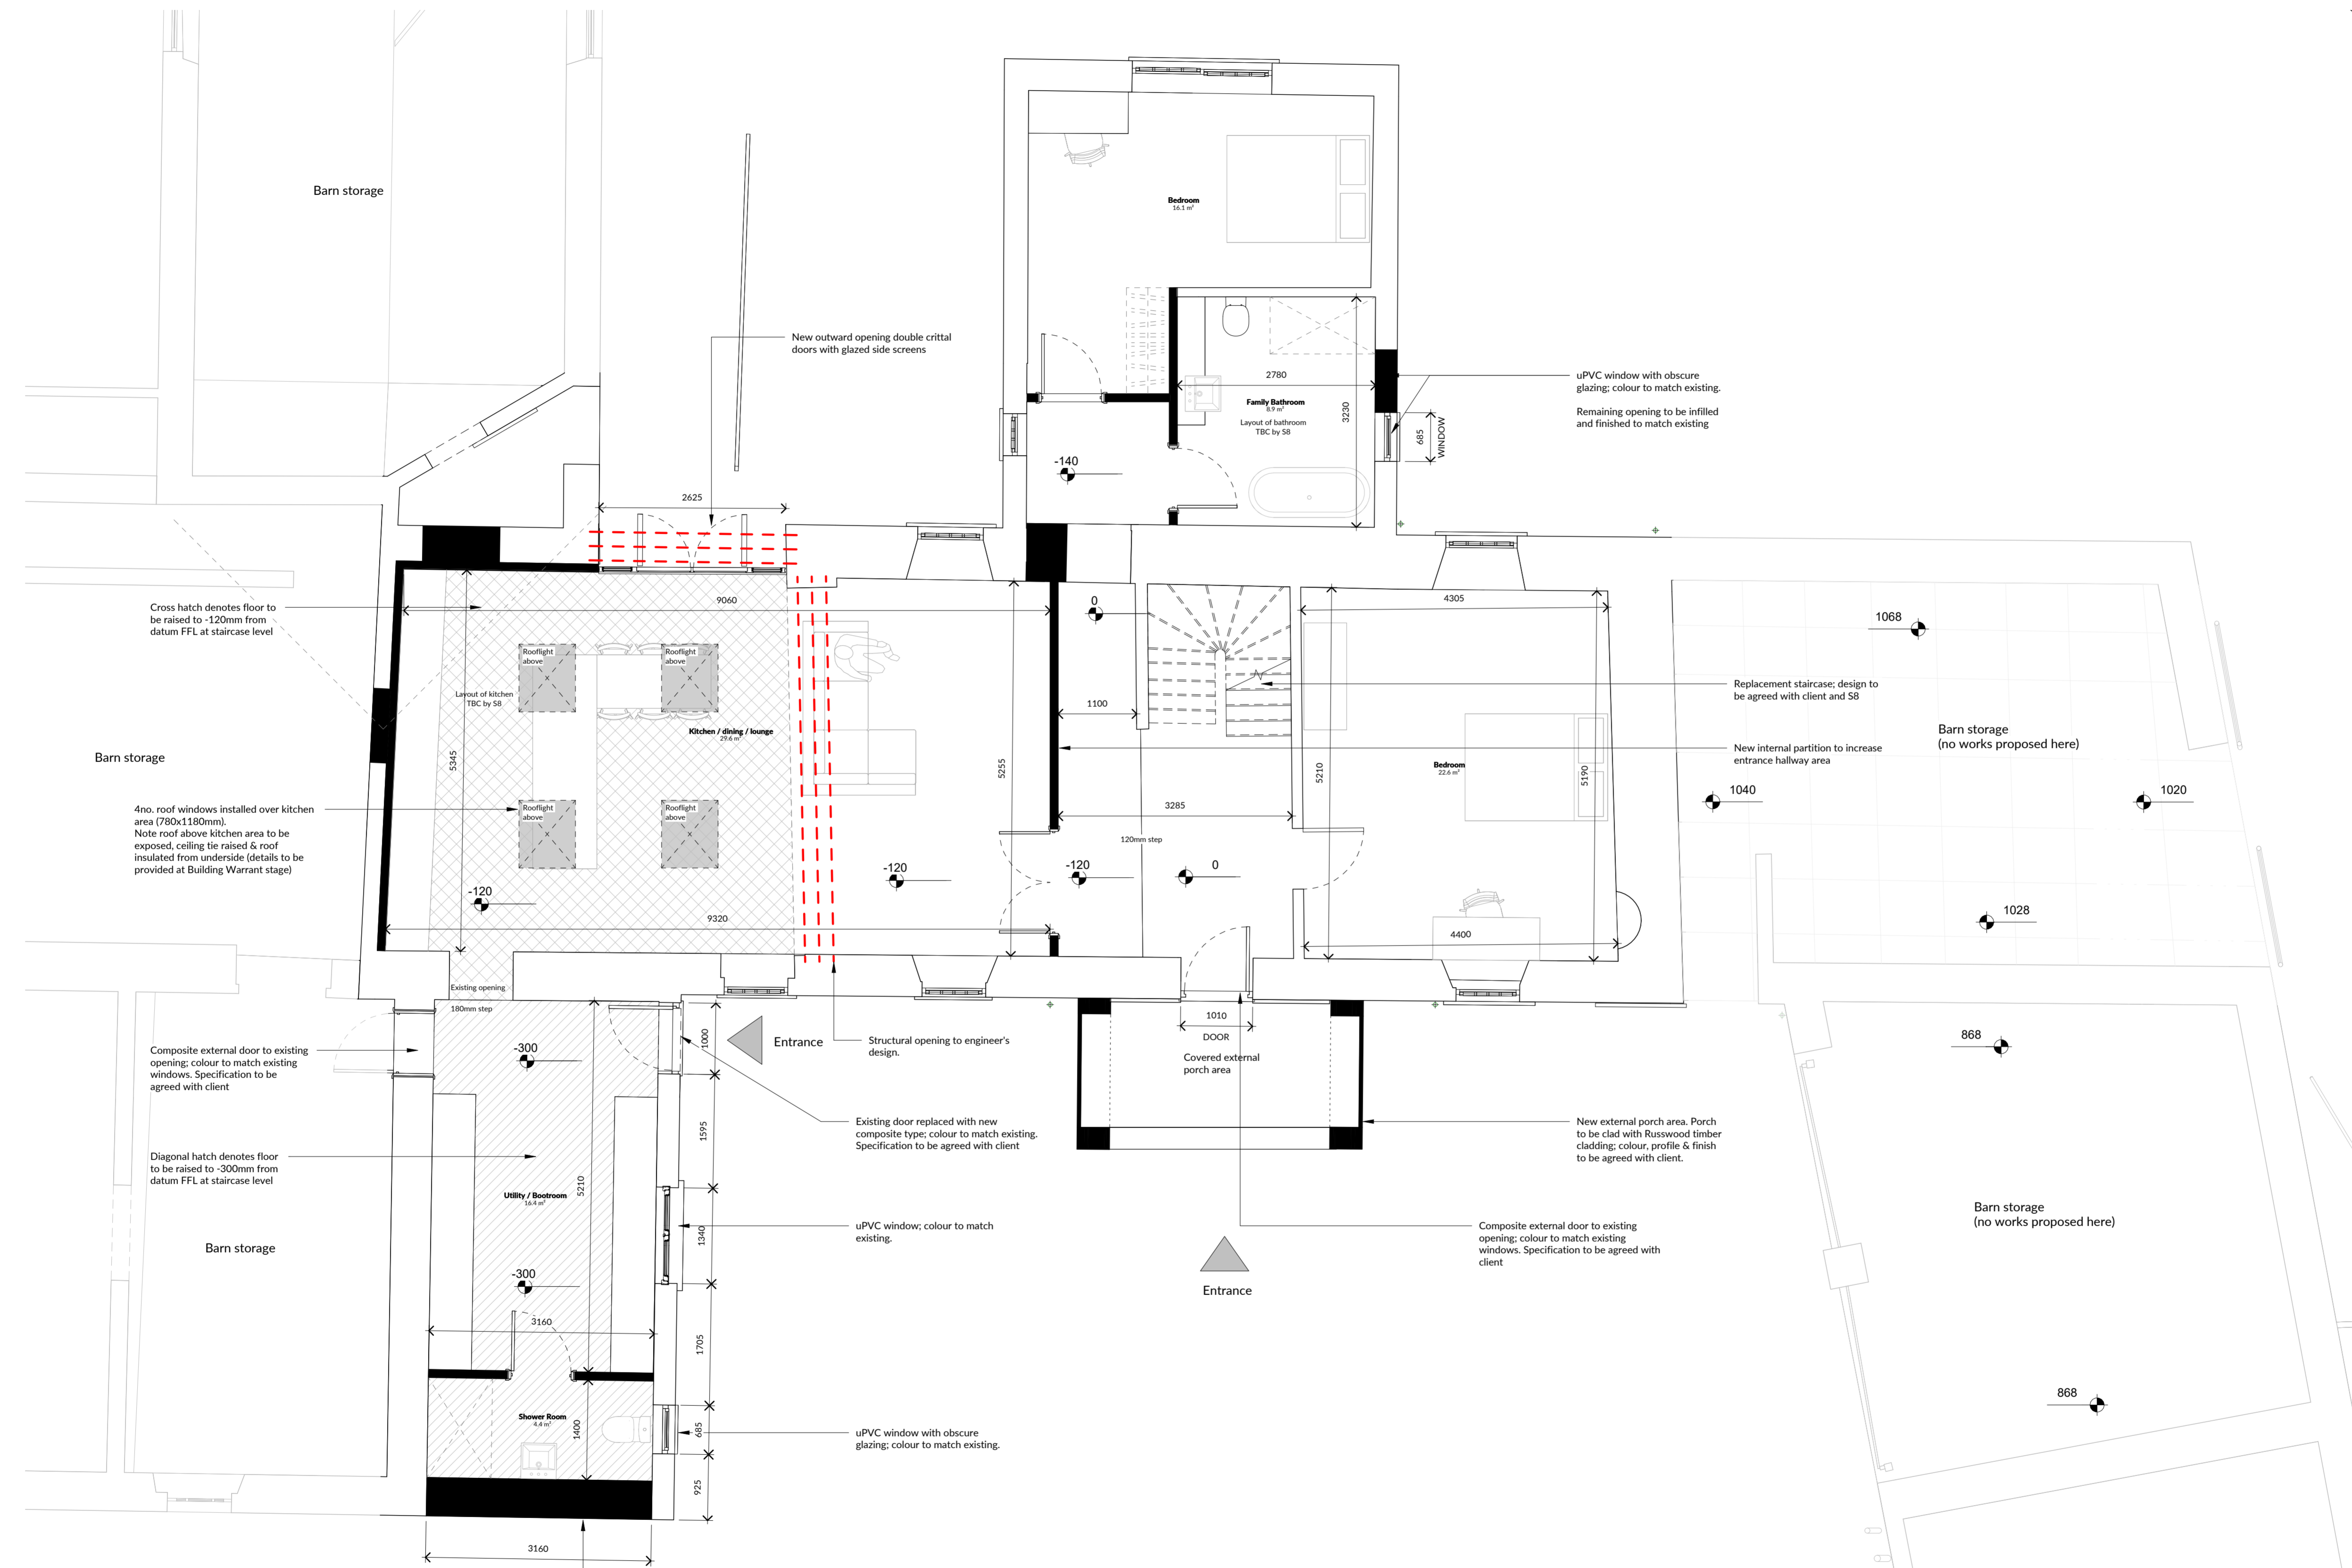

00.2 Proposed Ground Floor

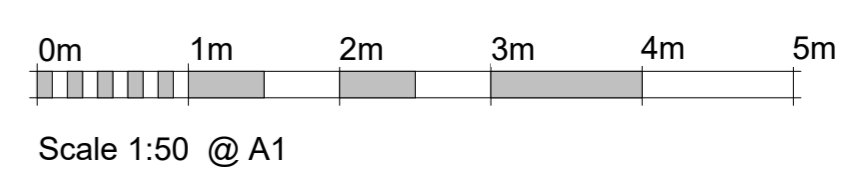

Abode Architects

T: +44 (0) 1698 451 295 18 Haxlow St.
 E: info@abode-architects.co.uk Hamilton
 W: www.abode-architects.co.uk ML3 7HX

DO NOT SCALE FROM DRAWINGS

All dimensions to be checked on site by the contractor and any discrepancies to be notified to the architect prior to works being commenced.
 © All Rights Reserved. Copyright in all documents and drawings prepared by Abode Architects, and in any work executed from those documents and drawings shall remain the property of Abode Architects.

Purpose of Issue		
Cert. of Lawfulness		
Client		
Douglas Lyle		
Scale	Job No.	Date
1 : 50 @ A1	23035	Sept 23
Project		
Renovation of Farmhouse at Scart Farm, Bridge of Weir		
Drawing Title		
Proposed Ground Floor Plan		
Drawing Number	Rev	
23035-20050		