



**1** Proposed Front Elevation  
1 : 100

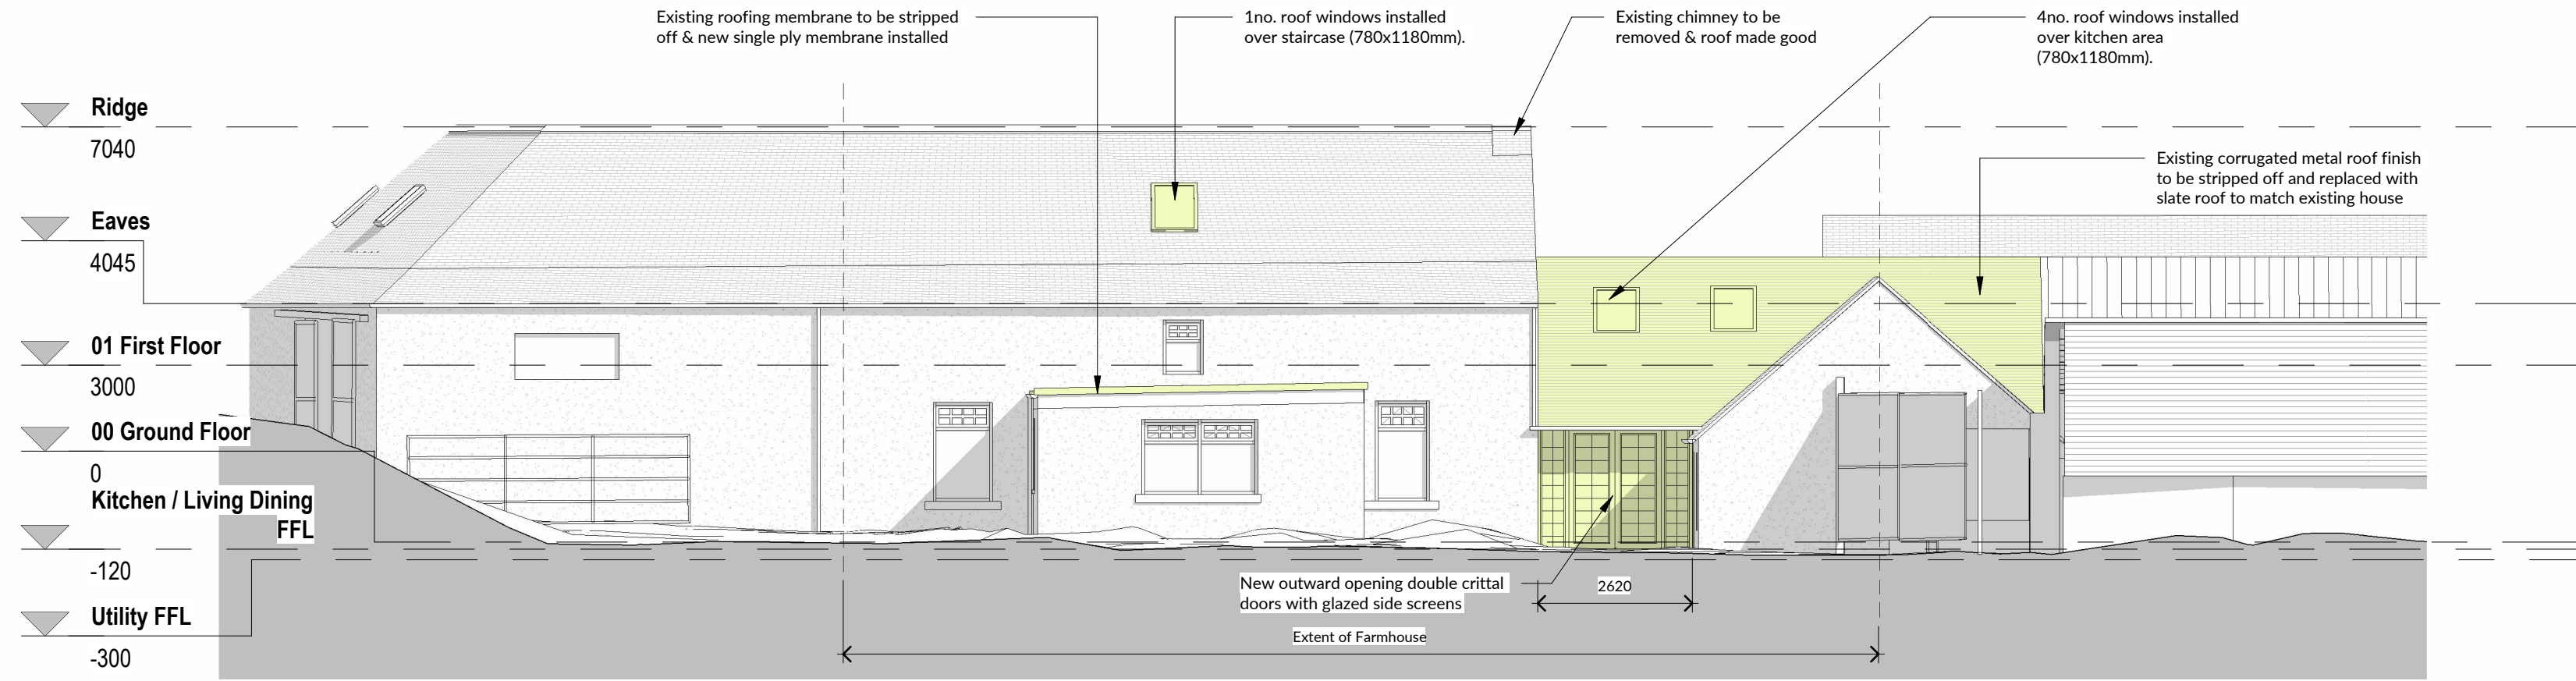

**2** Proposed Rear Elevation  
1 : 100

Existing construction  
Area of works

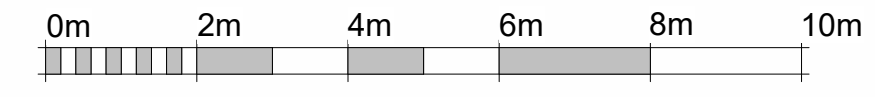

Scale 1:100 @ A2

**SAFETY, HEALTH & ENVIRONMENTAL INFORMATION**  
In addition to risks normally associated with the type of work detailed on this drawing, note the following significant risks:

CONSTRUCTION RISKS
CLEANING AND MAINTENANCE RISKS
DEMOLITION RISKS

**Notes**

Rev	Description	Date	Issued

**Abode Architects**  
T: +44 (0) 1698 451 295  
E: info@abode-architects.co.uk  
W: www.abode-architects.co.uk  
18 Haddow St.  
Hamilton  
ML3 7HX

**DO NOT SCALE FROM DRAWINGS**  
All dimensions to be checked on site by the contractor and any discrepancies to be notified to the architect prior to works being commenced.  
© All Rights Reserved. Copyright in all documents and drawings prepared by Abode Architects and in any work executed from those documents and drawings shall remain the property of Abode Architects.

**Purpose of Issue**  
Cert. of Lawfulness

**Client**  
Douglas Lyle

Scale	Job No.	Date
As indicated	23035	Oct 23

@ A2  
Project  
Renovation of Farmhouse at Scart Farm, Bridge of Weir  
Drawing Title  
Proposed Front & Rear Elevations  
Drawing Number  
23035-20060  
Rev