



Existing Front Elevation (with context)

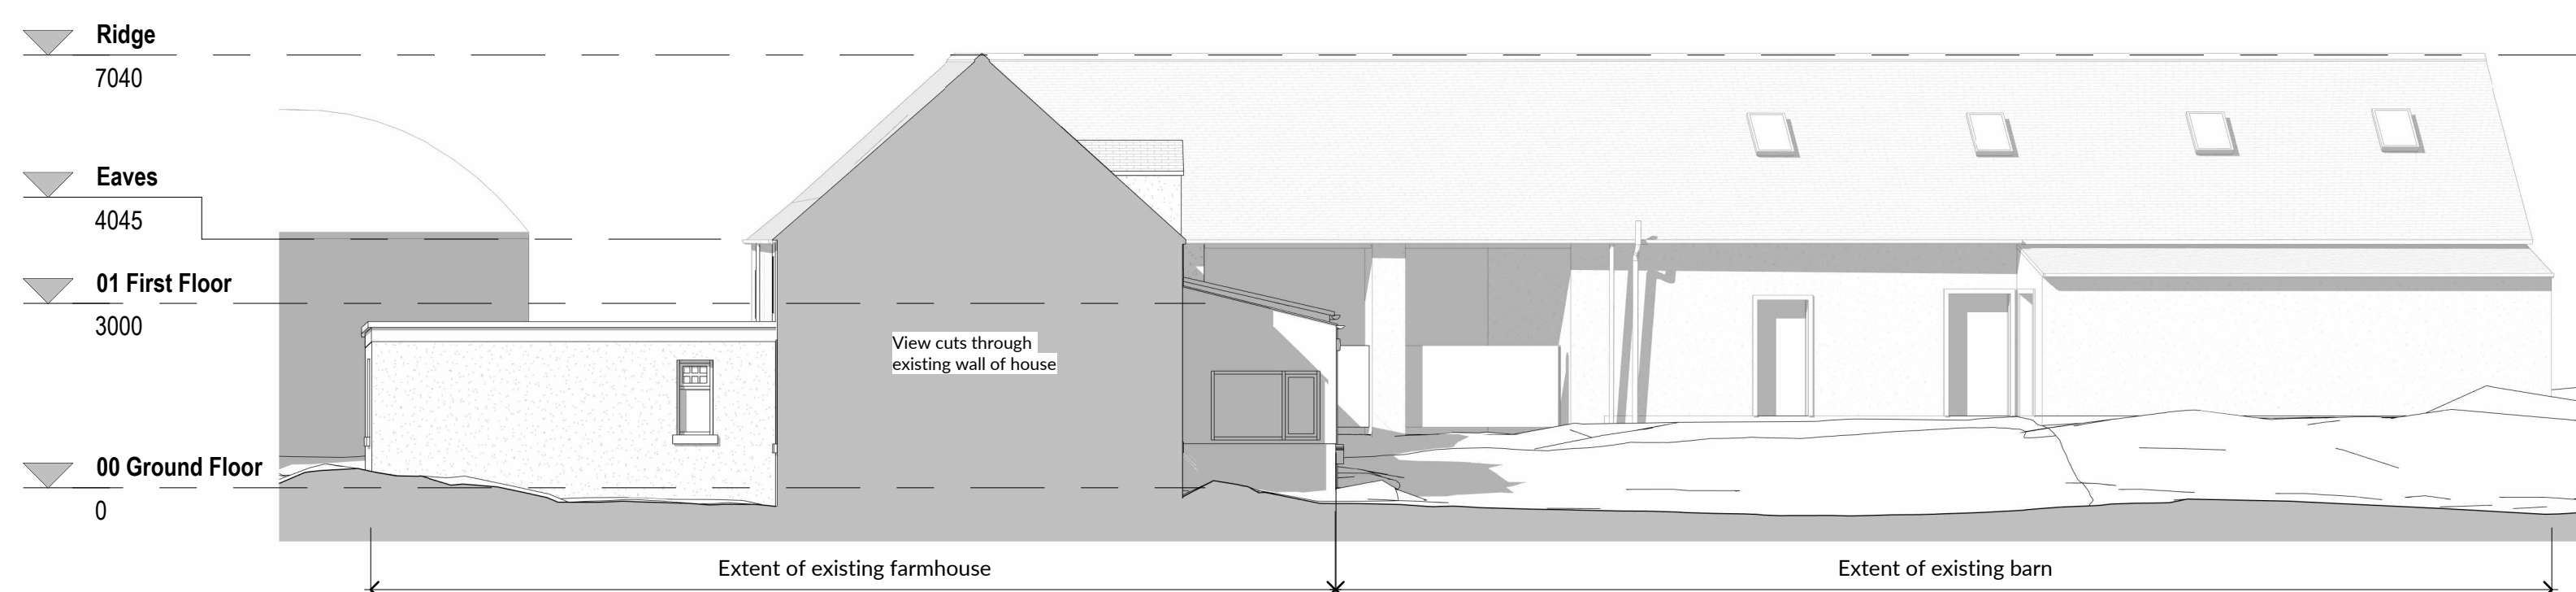


Existing Left Elevation (with context)



Existing Right Gable Elevation (with context)

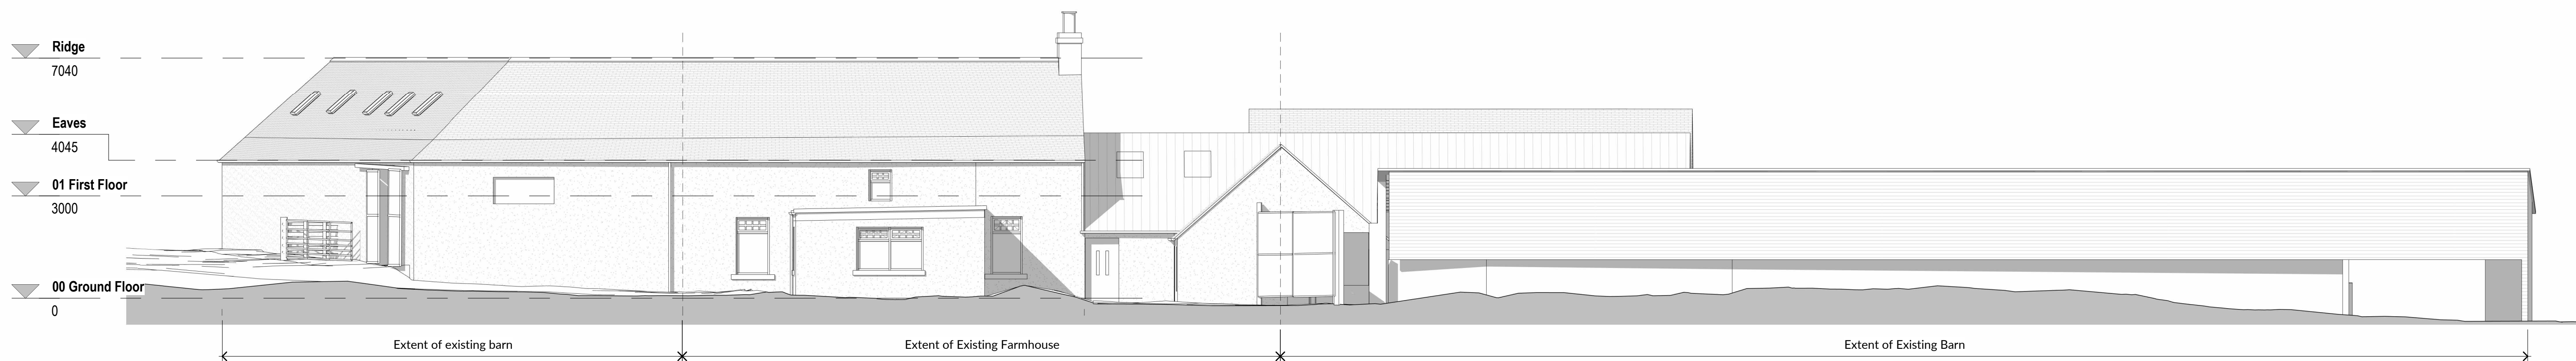

Existing Rear Elevation (with context)

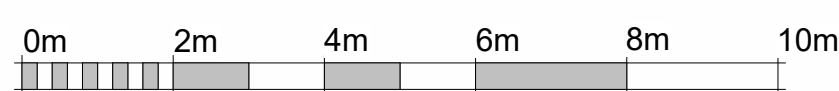

Scale 1:100 @ A1

<p>SAFETY, HEALTH & ENVIRONMENTAL INFORMATION: In addition to risks normally associated with the type of work detailed on this drawing, note the following significant risks:</p> <p>CONSTRUCTION RISKS</p> <p>CLEANING AND MAINTENANCE RISKS</p> <p>DEMOLITION RISKS</p>	<p>Rev Description Date Issued</p>	<p>Abode Architects T: +44 (0) 1698 451 295 E: info@abode-architects.co.uk W: www.abode-architects.co.uk A: 18 Haddow St, Hamilton, ML3 2HX</p> <p>All dimensions to be checked on site by the contractor and any discrepancies to be notified to the architect prior to works being commenced.</p> <p>© All Rights Reserved. Copyright in all documents and drawings prepared by Abode Architects and in any work executed from these documents and drawings shall remain the property of Abode Architects.</p>	<p>Client Douglas Lyle</p>	<p>Project Renovation of Farmhouse at Scart Farm, Bridge of Weir</p>
	<p>Purpose of Issue Cert. of Lawfulness</p>		<p>Scale Job No. Date 1 : 100 @ A123035 Sept 23</p>	<p>Drawing Title Existing Elevations</p>

DO NOT SCALE FROM DRAWINGS