



1-50 PROPOSED LHS ELEVATION

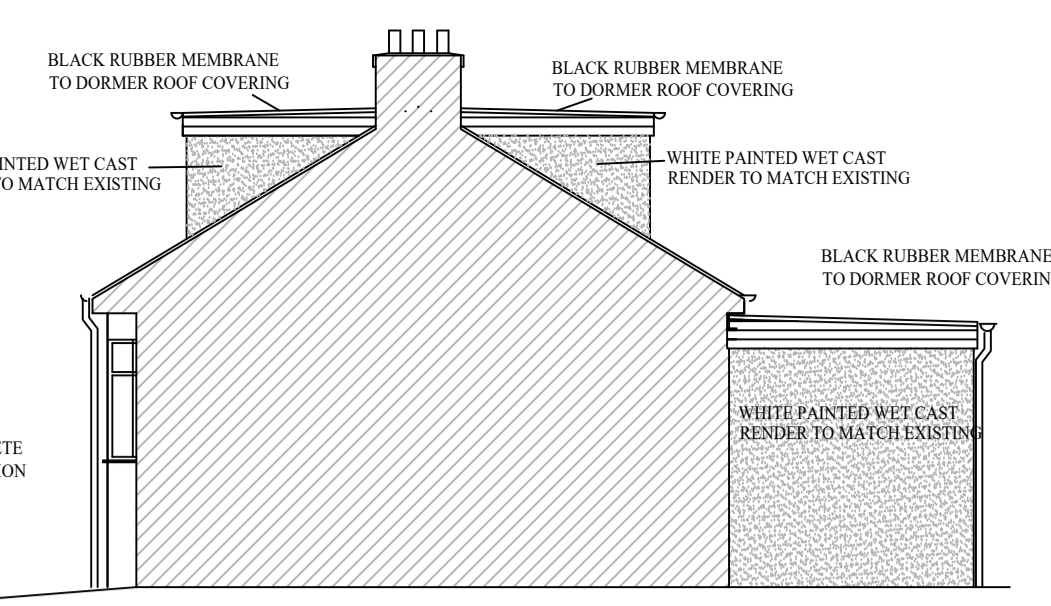


1-100 PROPOSED VIEW FROM RHS SIDE

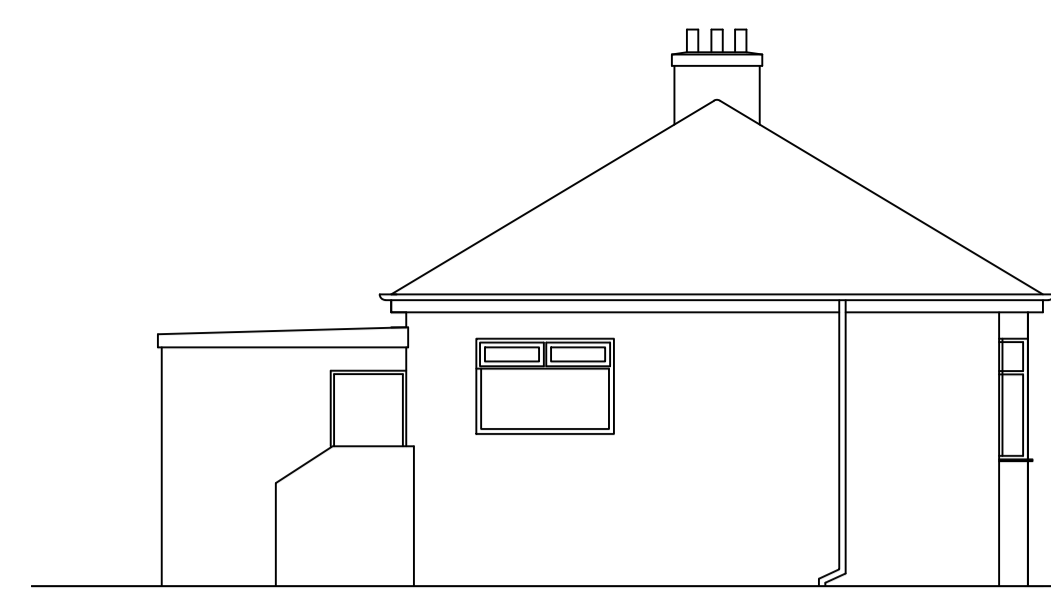


1-100 EXISTING LHS ELEVATION




1-100 EXISTING FRONT ELEVATION

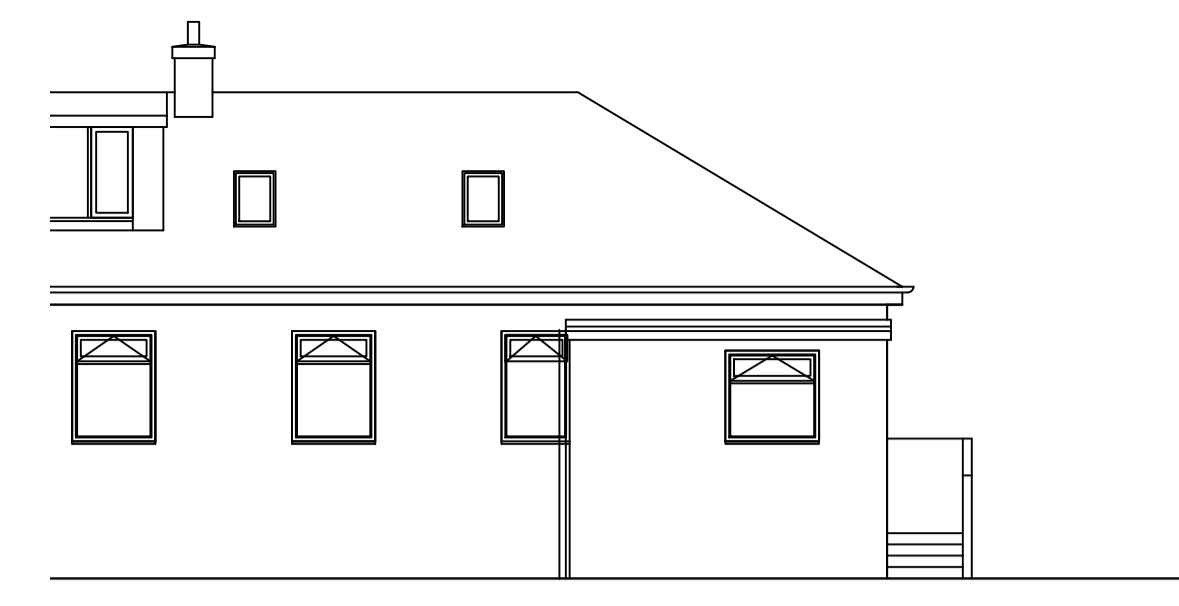


1-100 EXISTING REAR ELEVATION

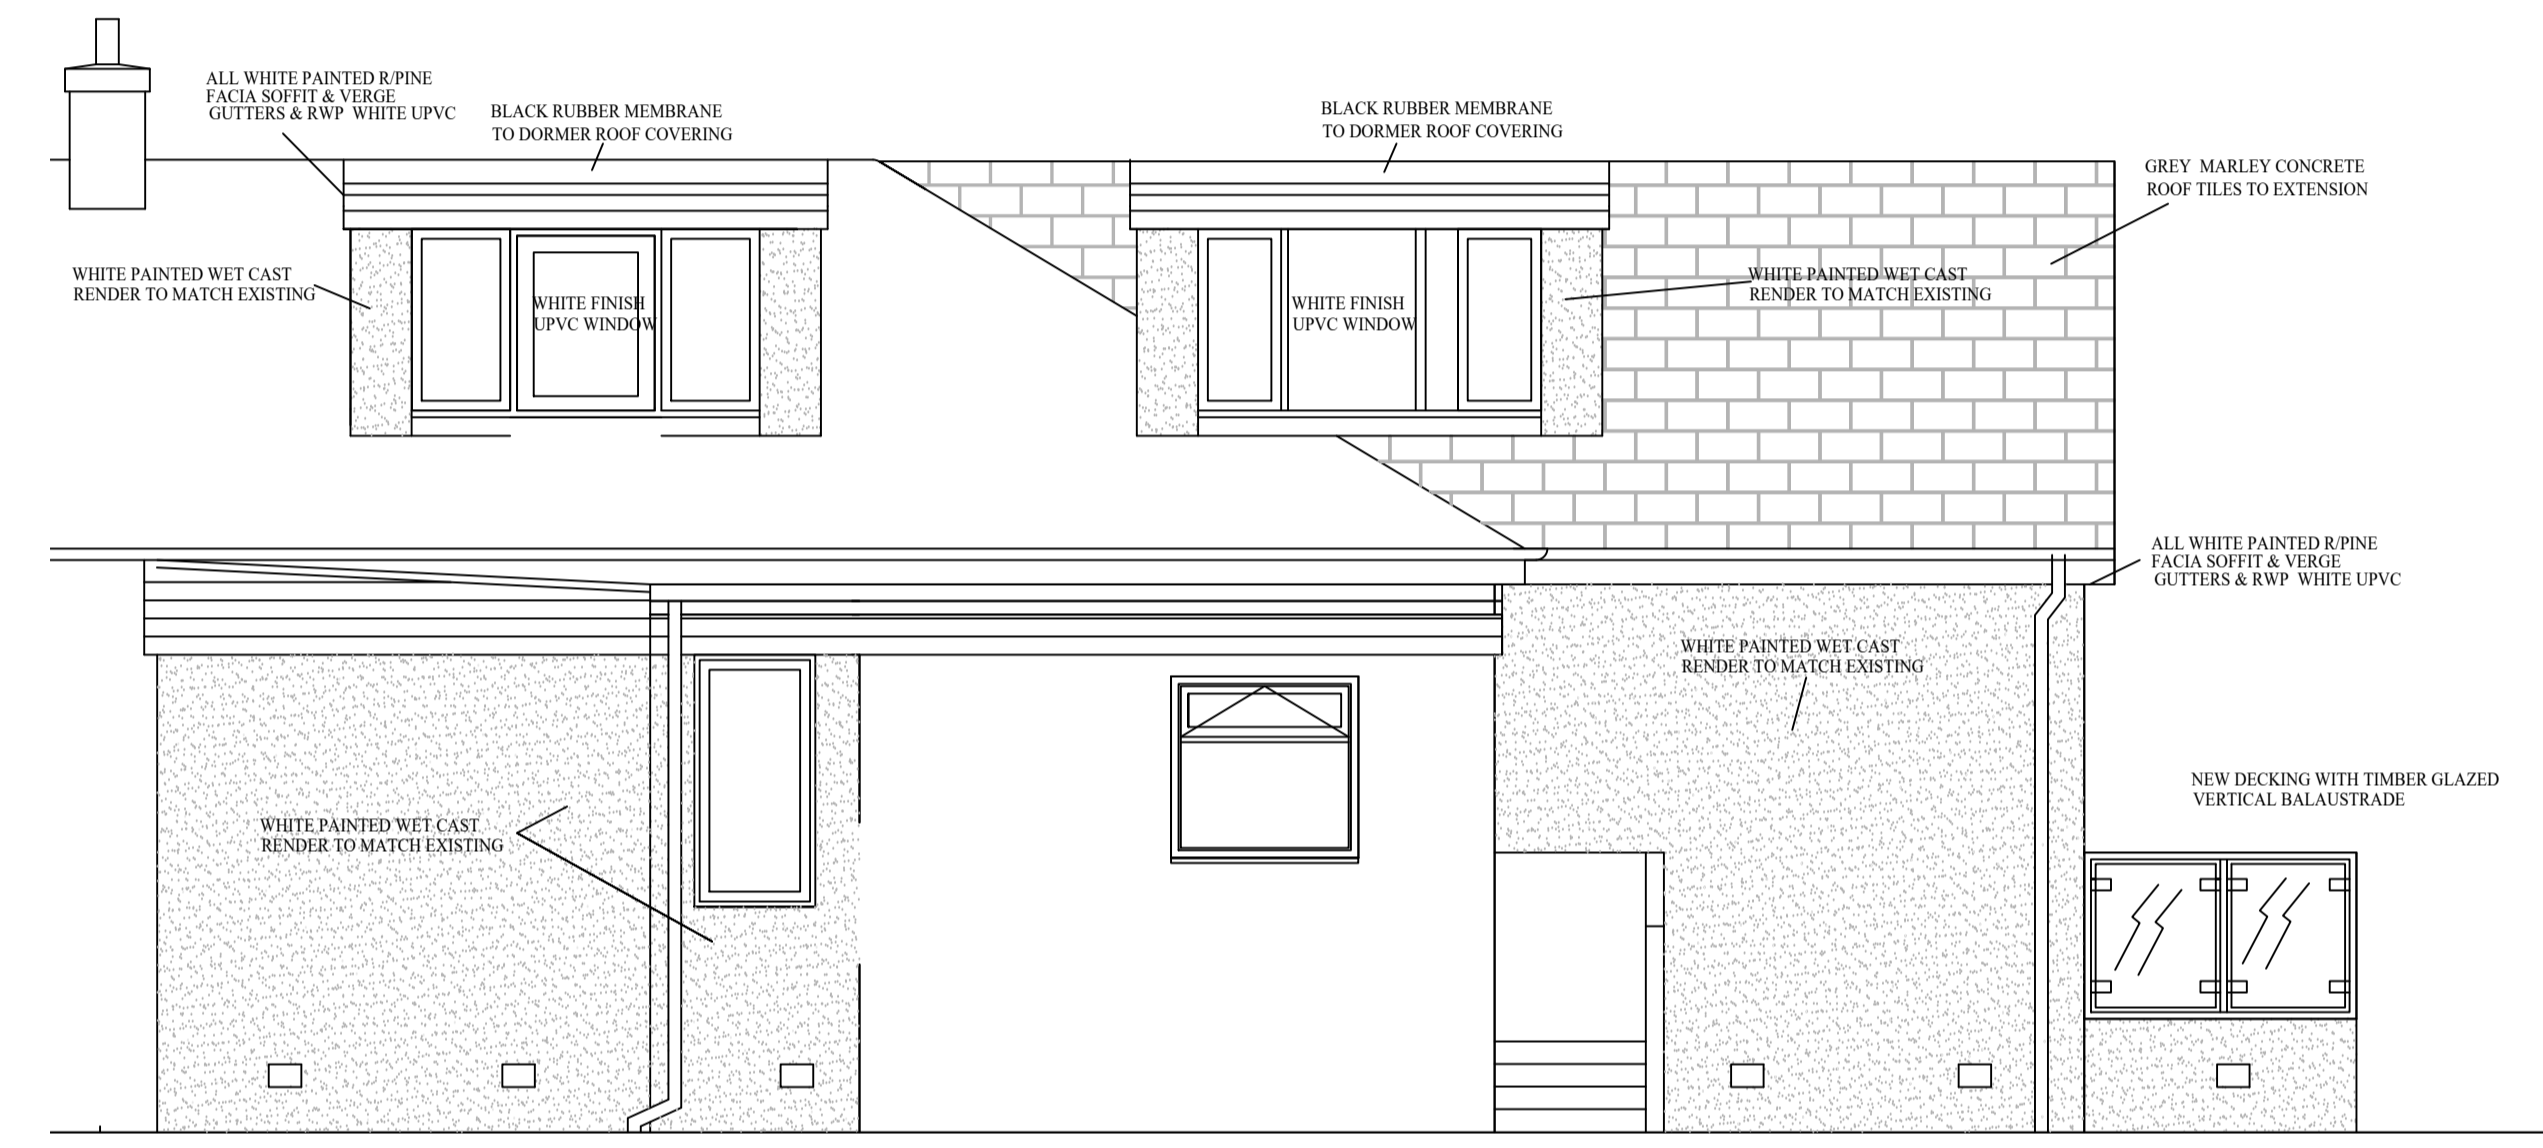


1-50 PROPOSED REAR ELEVATION

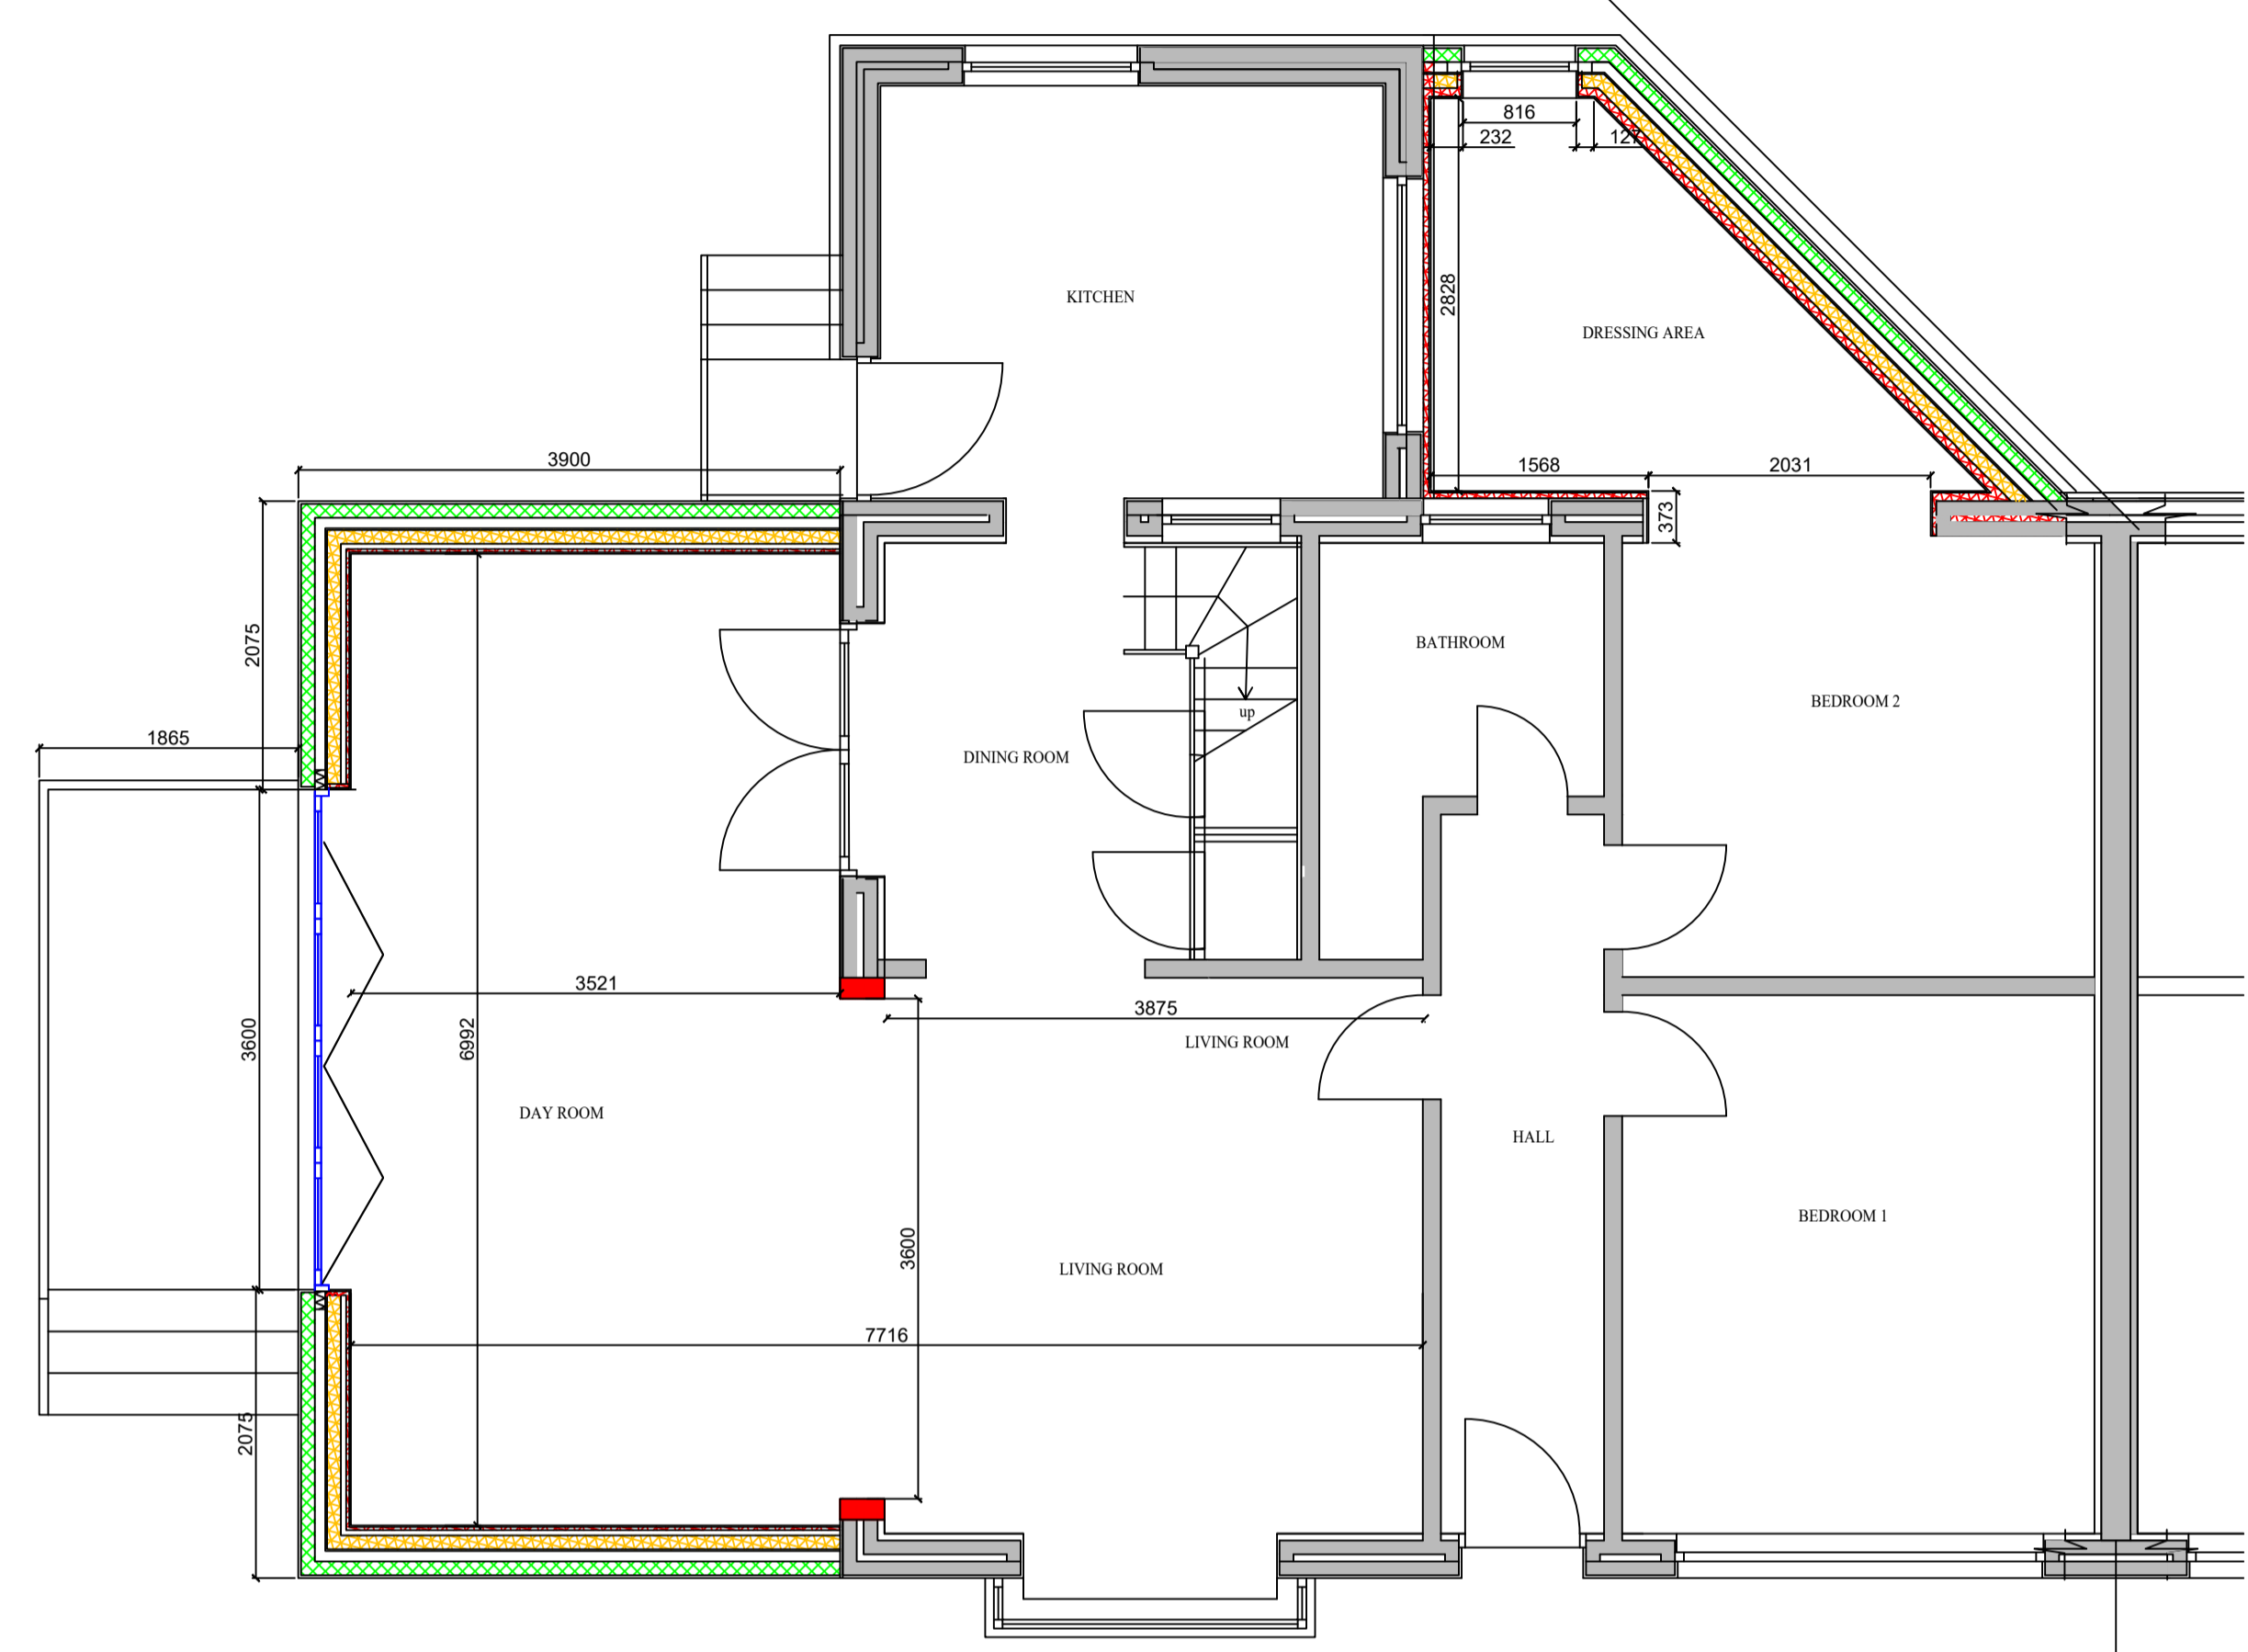


1-50 PROPOSED GROUND FLOOR PLAN

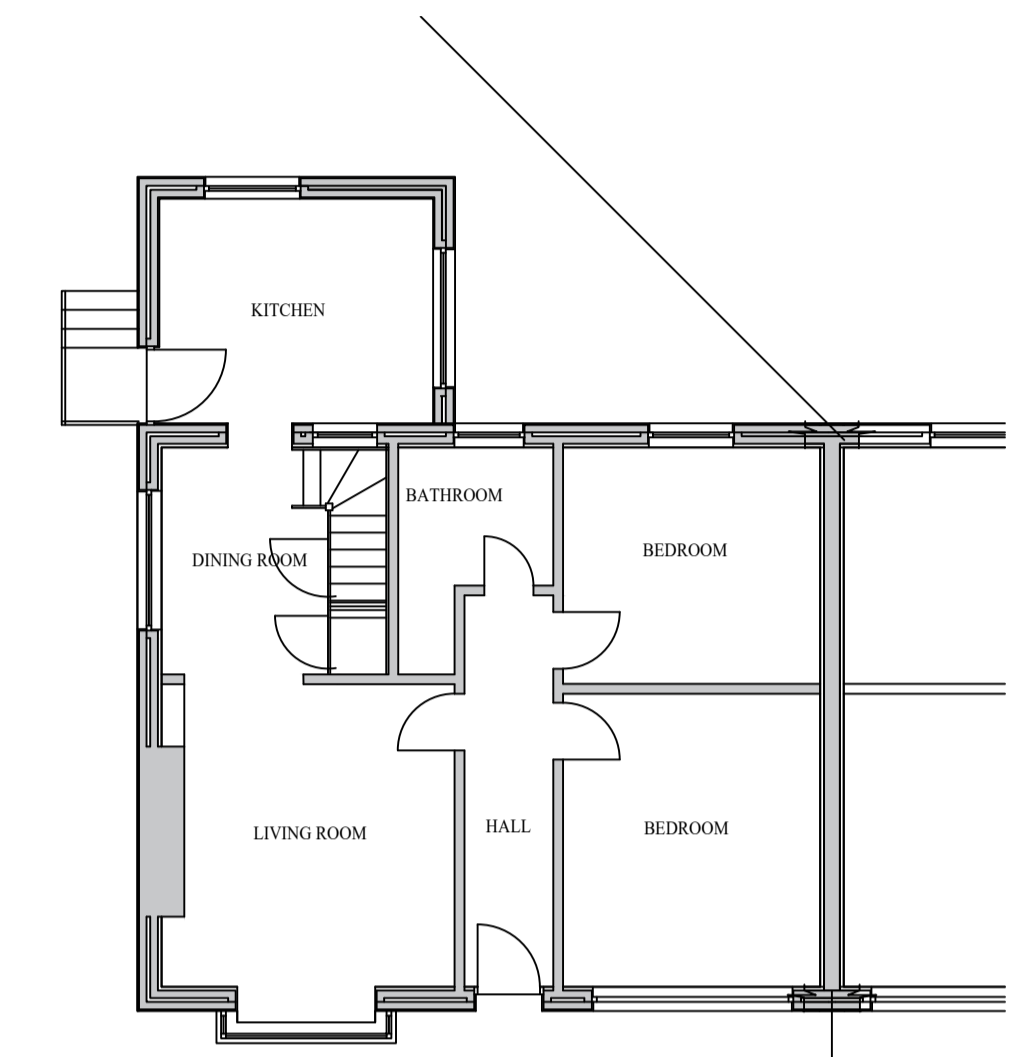


1-100 EXISTING GROUND FLOOR PLAN

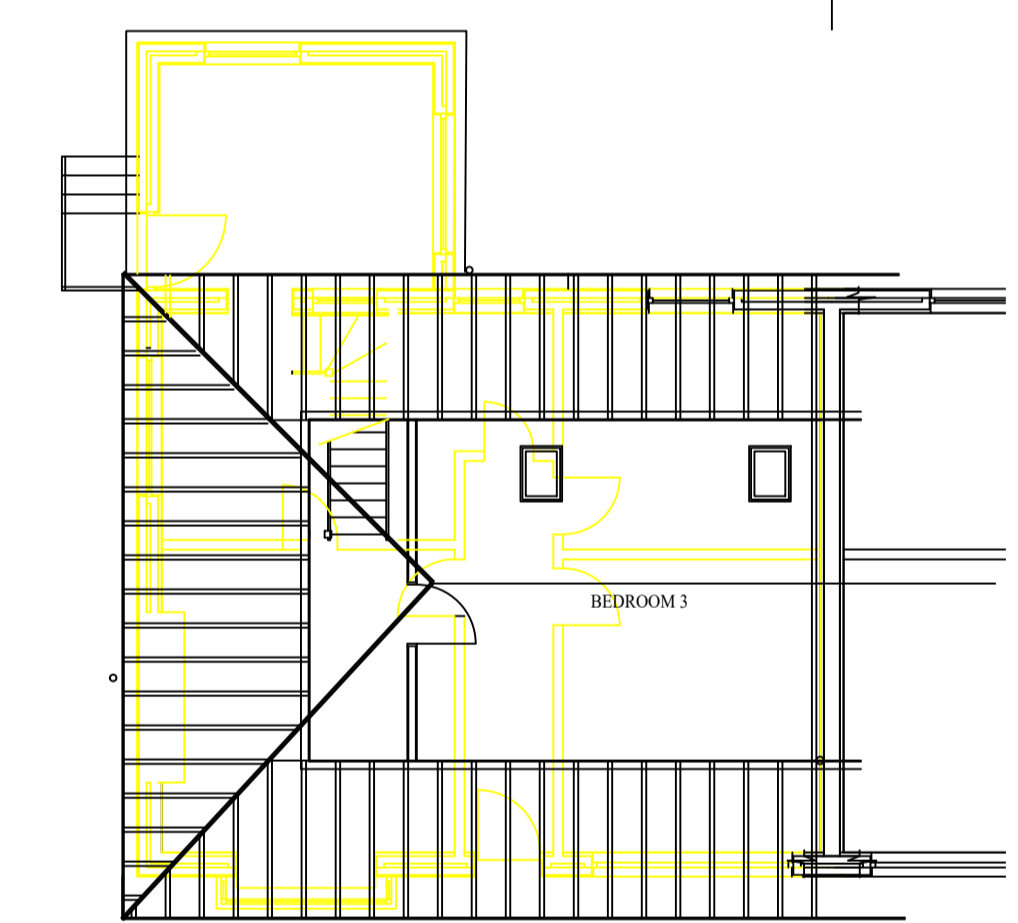


1-100 EXISTING LOFT SPACE PLAN

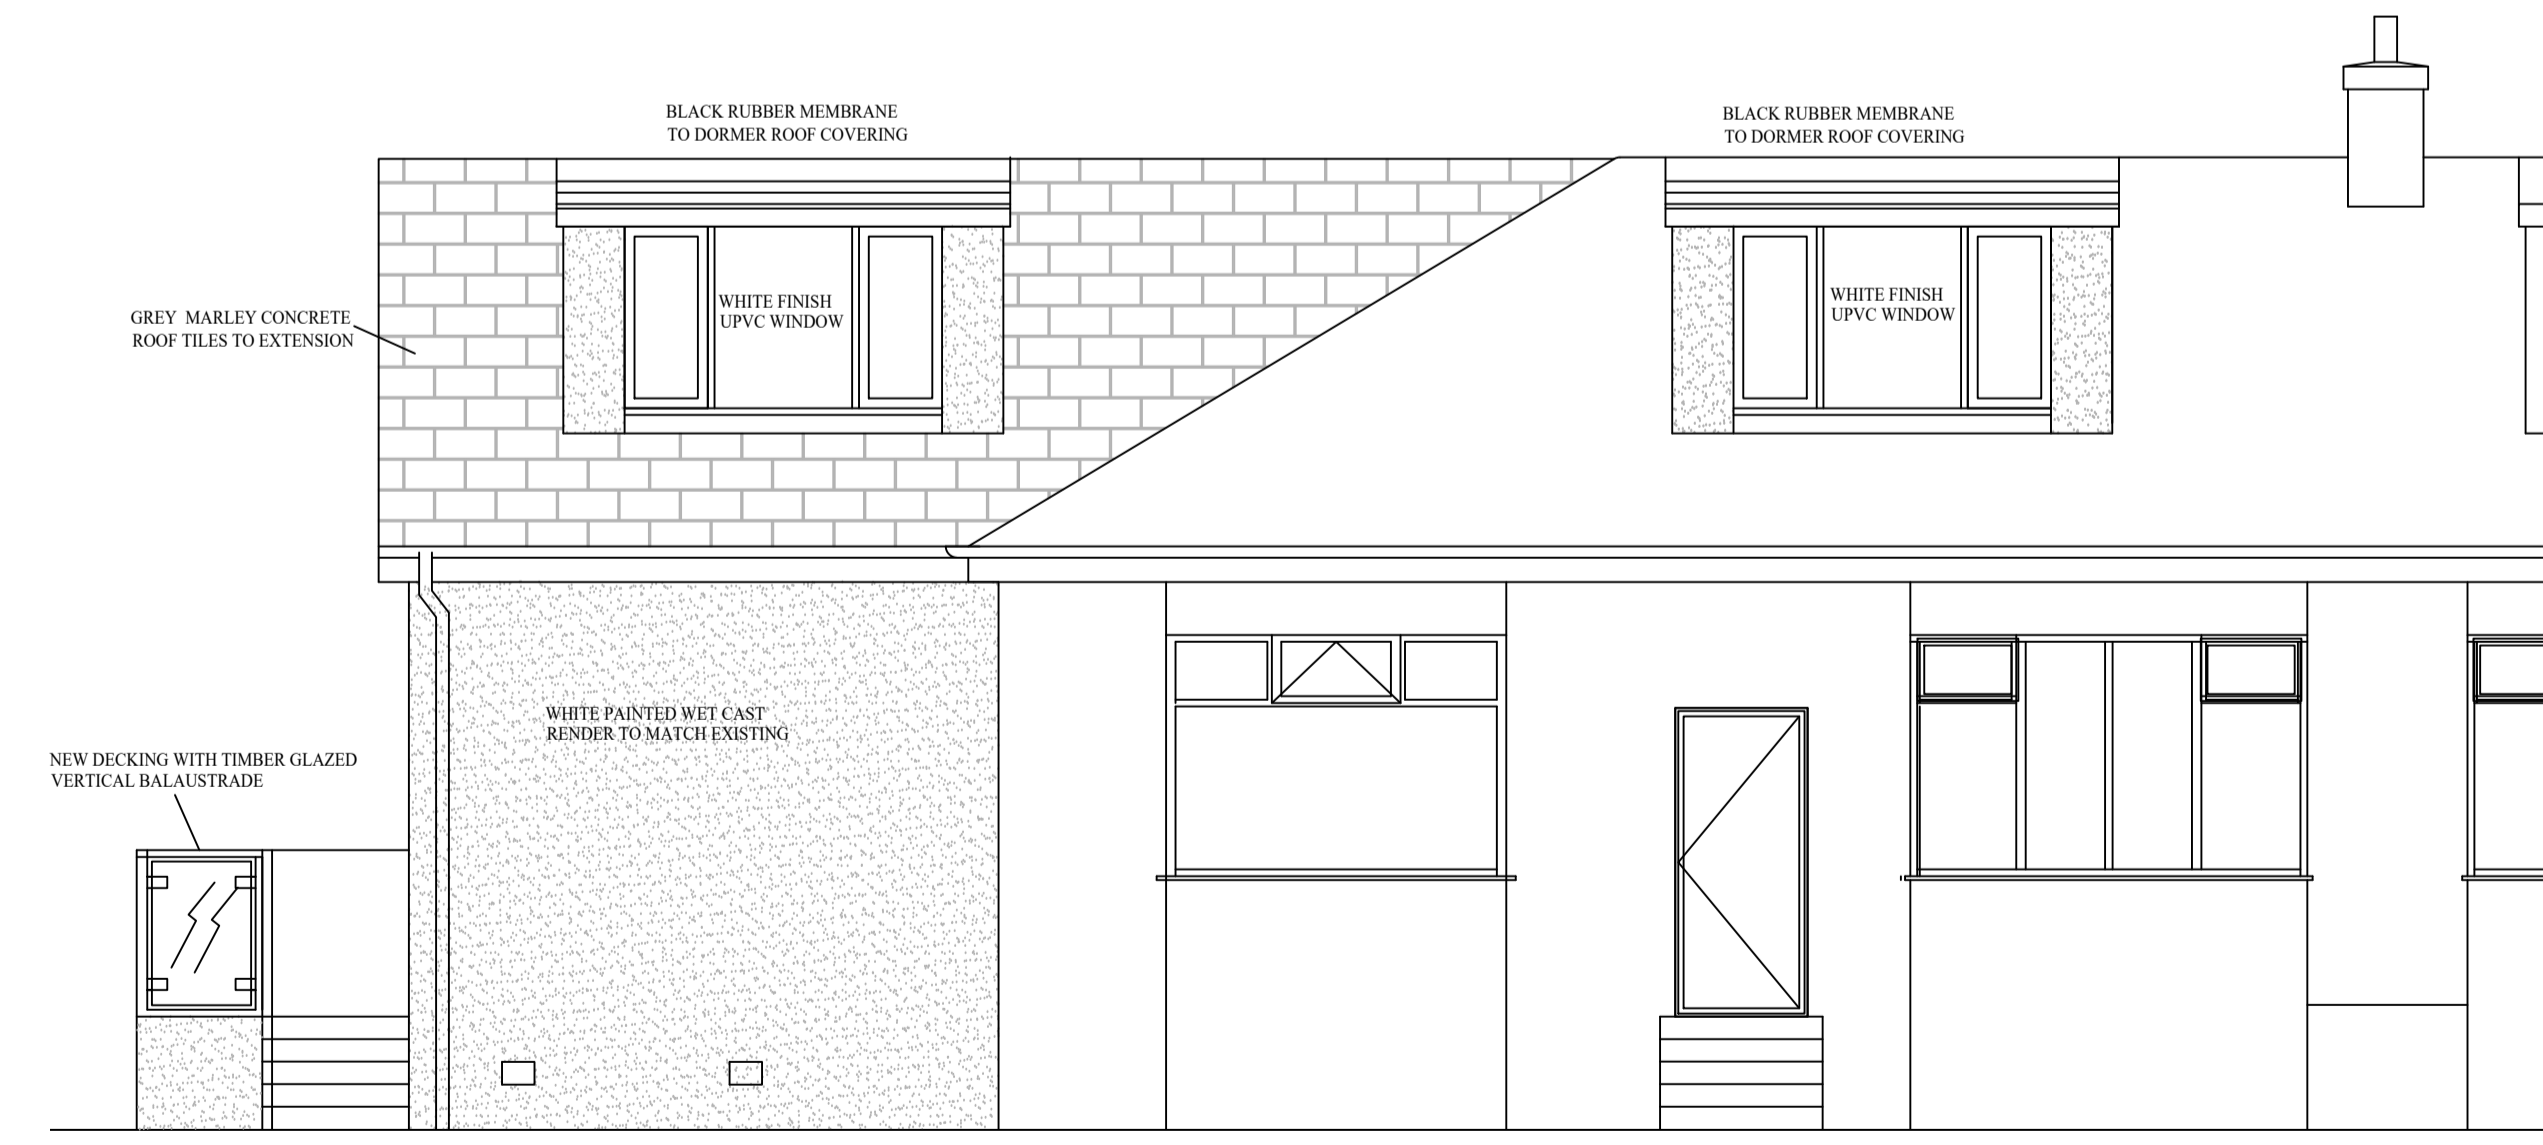


1-50 PROPOSED FRONT ELEVATION

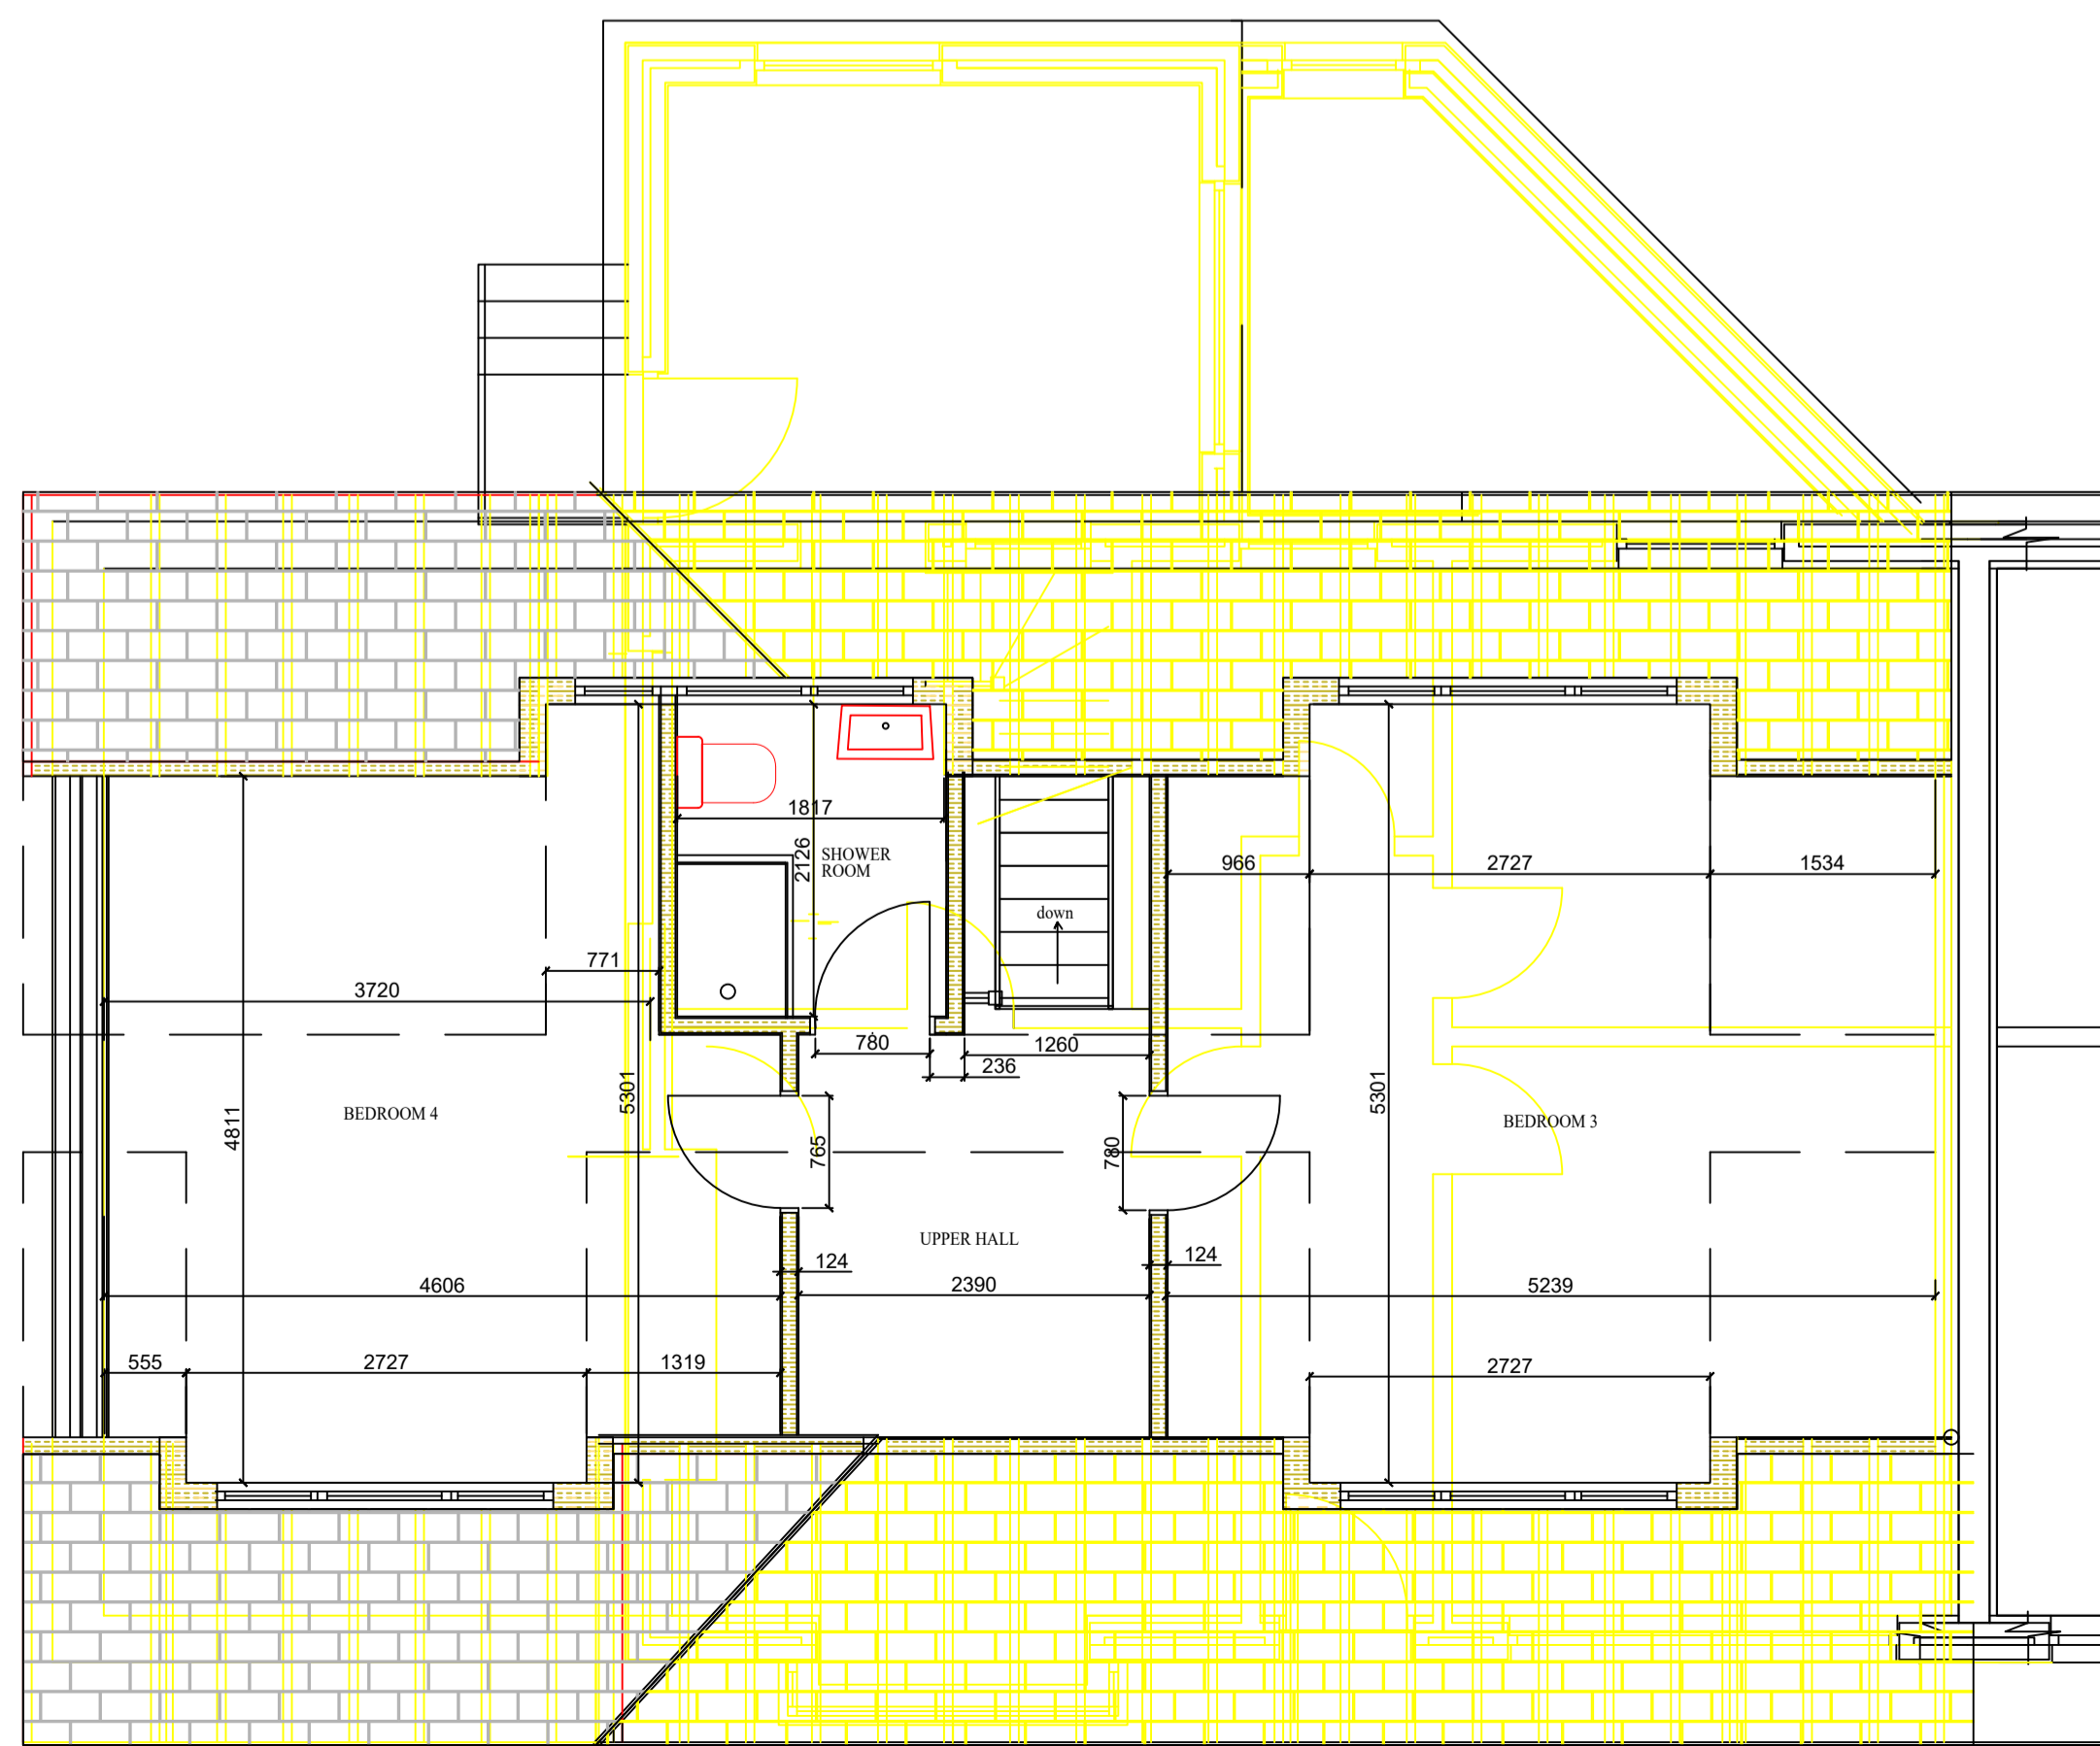

1-50 PROPOSED FIRST FLOOR PLAN

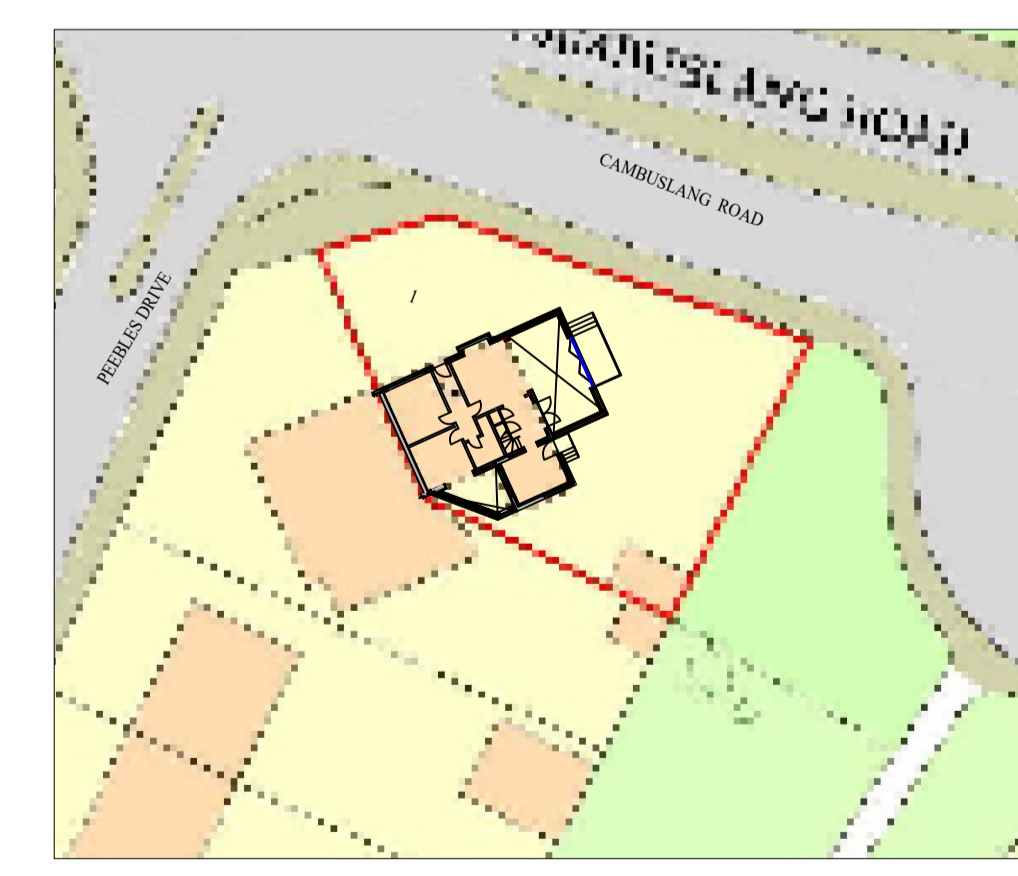

1-500 SITE PLAN

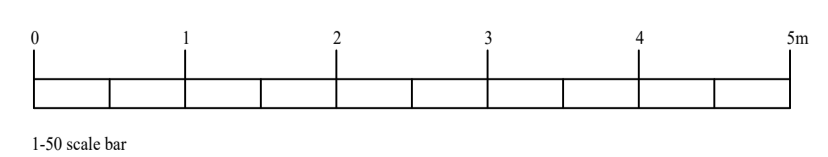

Thomas Johnstone Ltd. Cartside Avenue Inchinnan Business Park Inchinnan Renfrewshire PA4 9RU Tel : 0141 812 7000/6272 Fax : 0141 812 7001	PROJECT: ANNAMARIE IRVINE 1 PEEBLES DRIVE RUTHERGLEN G73 3JY
	TITLE: EXISTING ELEVATIONS & PLANS PROPOSED ELEVATIONS & PLANS
DRAWN: I. 500 1-100, 1-50, 1-500 DATE: 28/11/2023	CHECKED: Frank Dyces DATE: 28/11/2023
DATE: 1-500 1-100, 1-50, 1-500 DATE: 28/11/2023	CHECKED: Frank Dyces DATE: 28/11/2023