




This drawing is copyright and should not be reproduced without permission. Do not scale from drawing for construction. If in doubt contact main contractor before proceeding. The contractor is responsible for checking all information before any orders are placed or construction commences. All drawings to be read in conjunction with Structural Engineers' report, which takes precedence over all other specifications. Main contractor responsible for site safety.

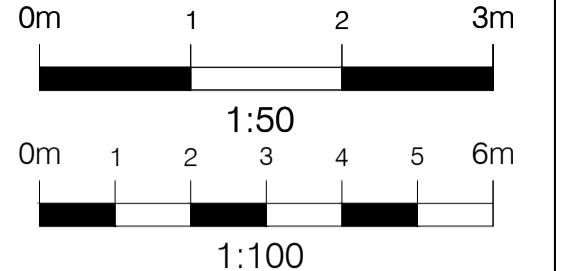


- General key:**
- Existing structures
  - Demolished / As existing underlay
  - New structures
  - Approx. Boundary line
  - G / RG - Gully / Roddable gully
  - SP / SVP - Soil pipe / Soil vent pipe
  - IC - Inspection chamber
  - RWP - Rain water pipe
  - R / TR - Radiator / Towel rail
  - Approx. levels

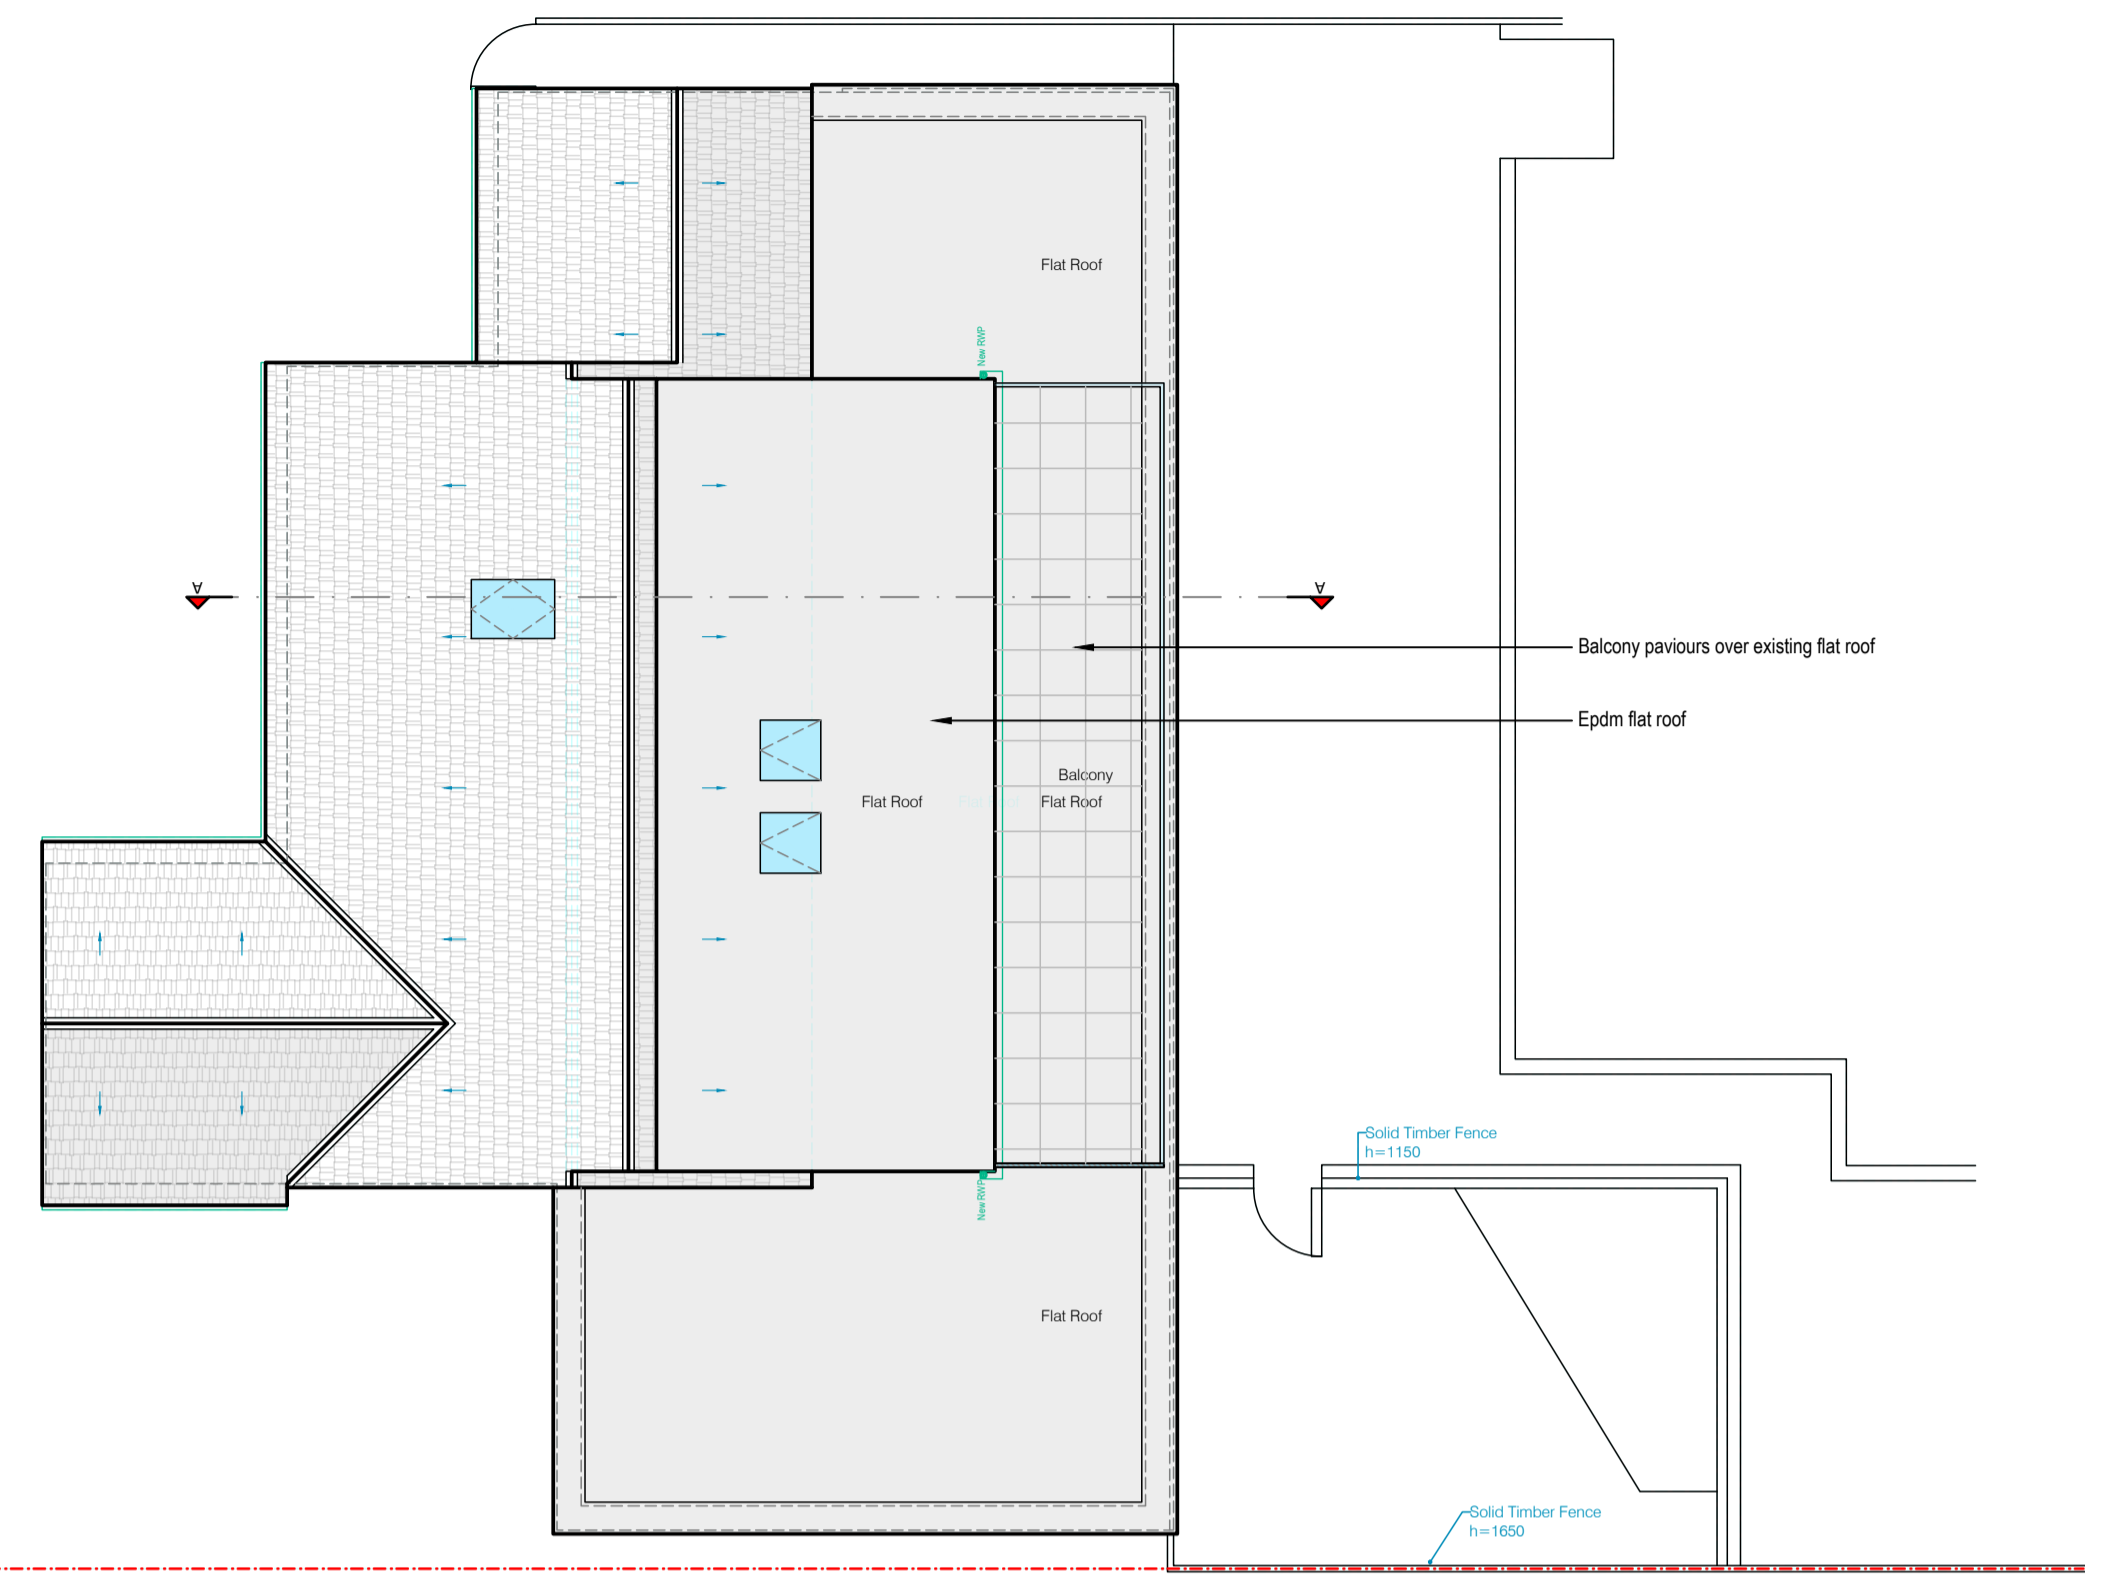


Proposed - ROOF PLAN 1:100

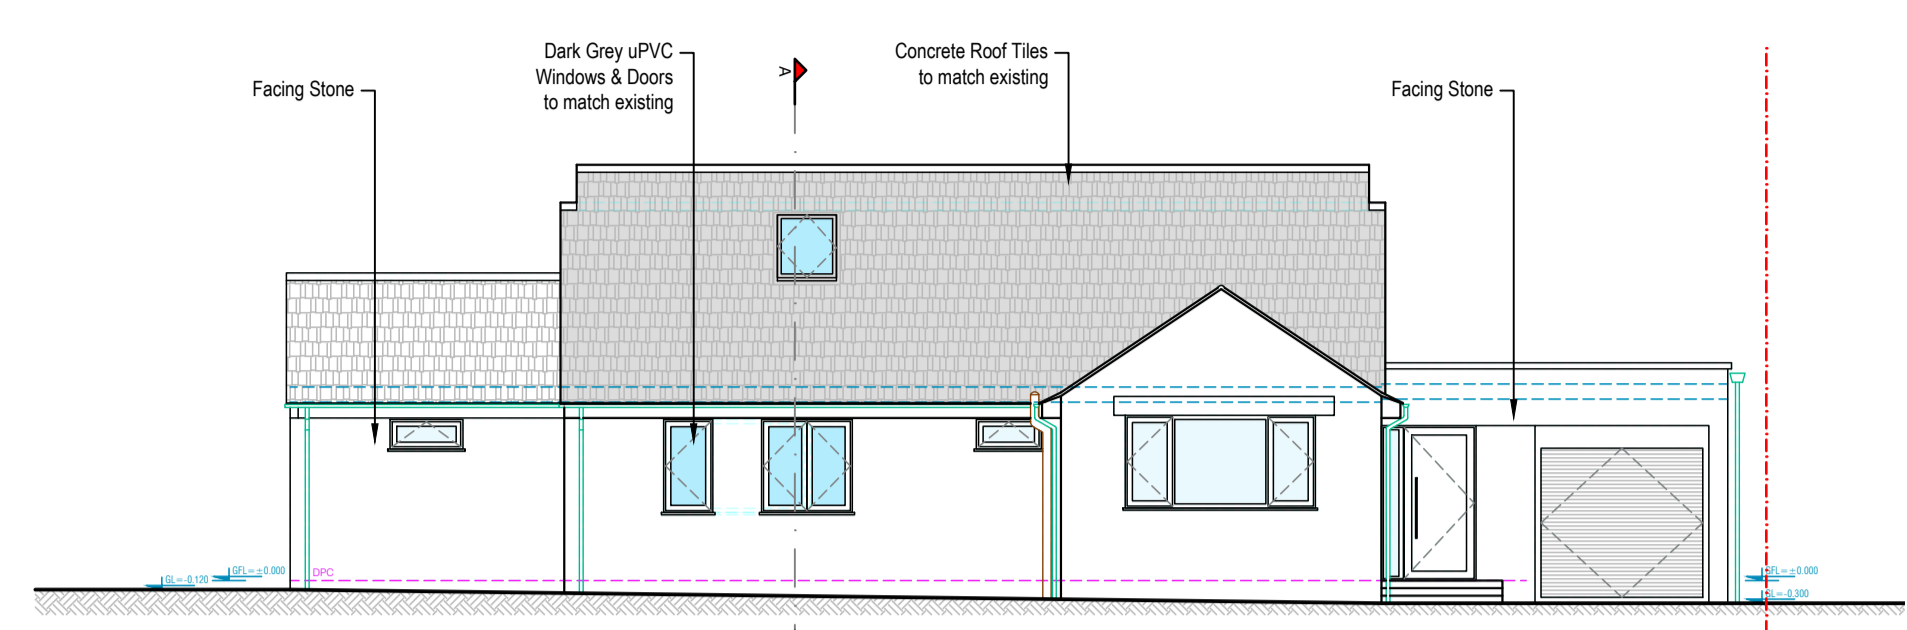


Proposed - FRONT ELEVATION 1:100

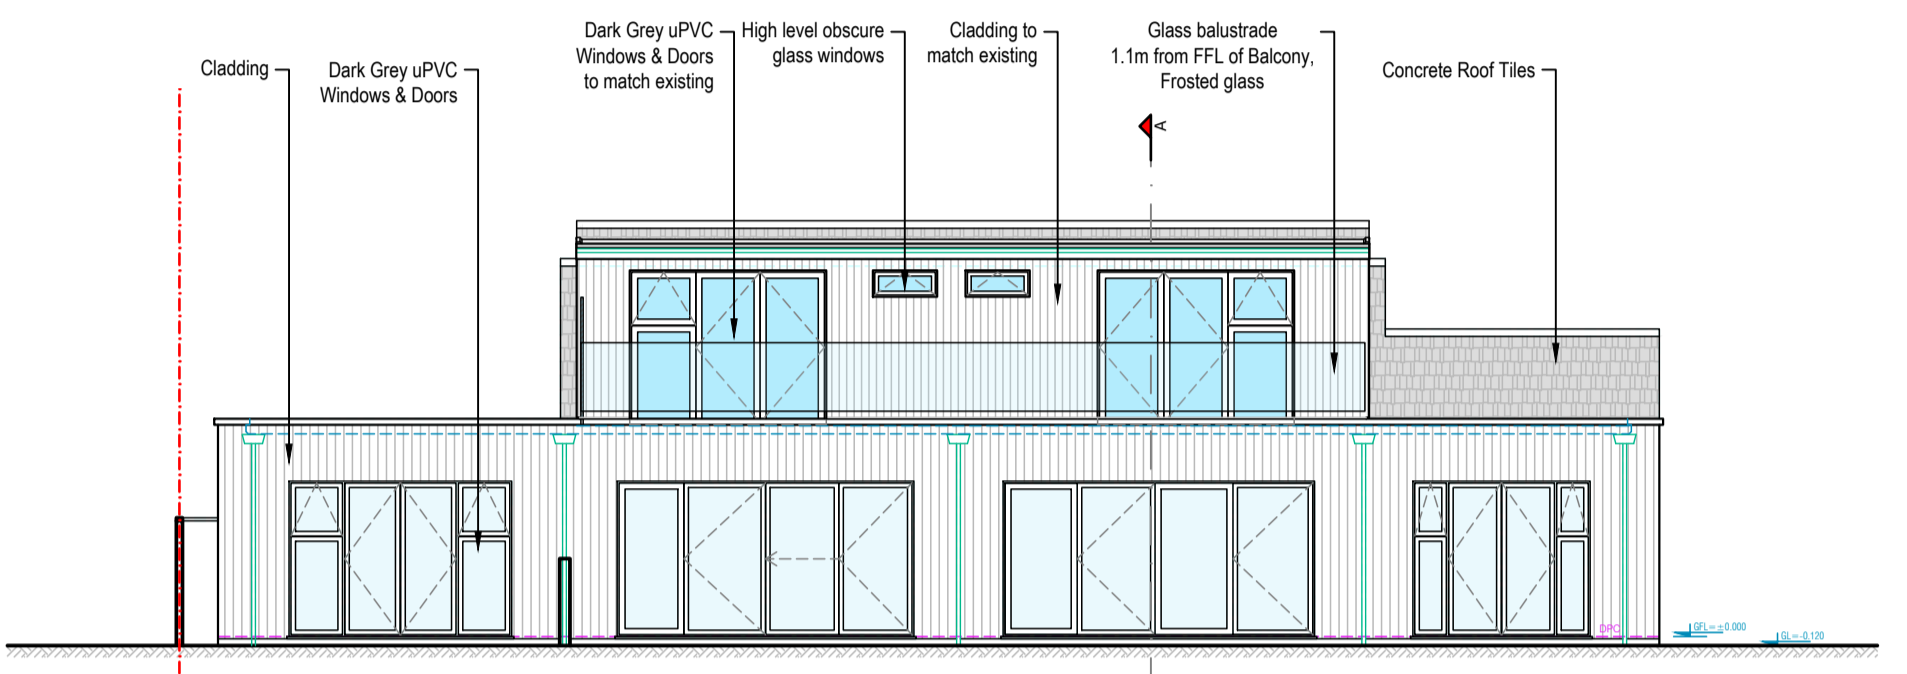


Proposed - REAR ELEVATION 1:100

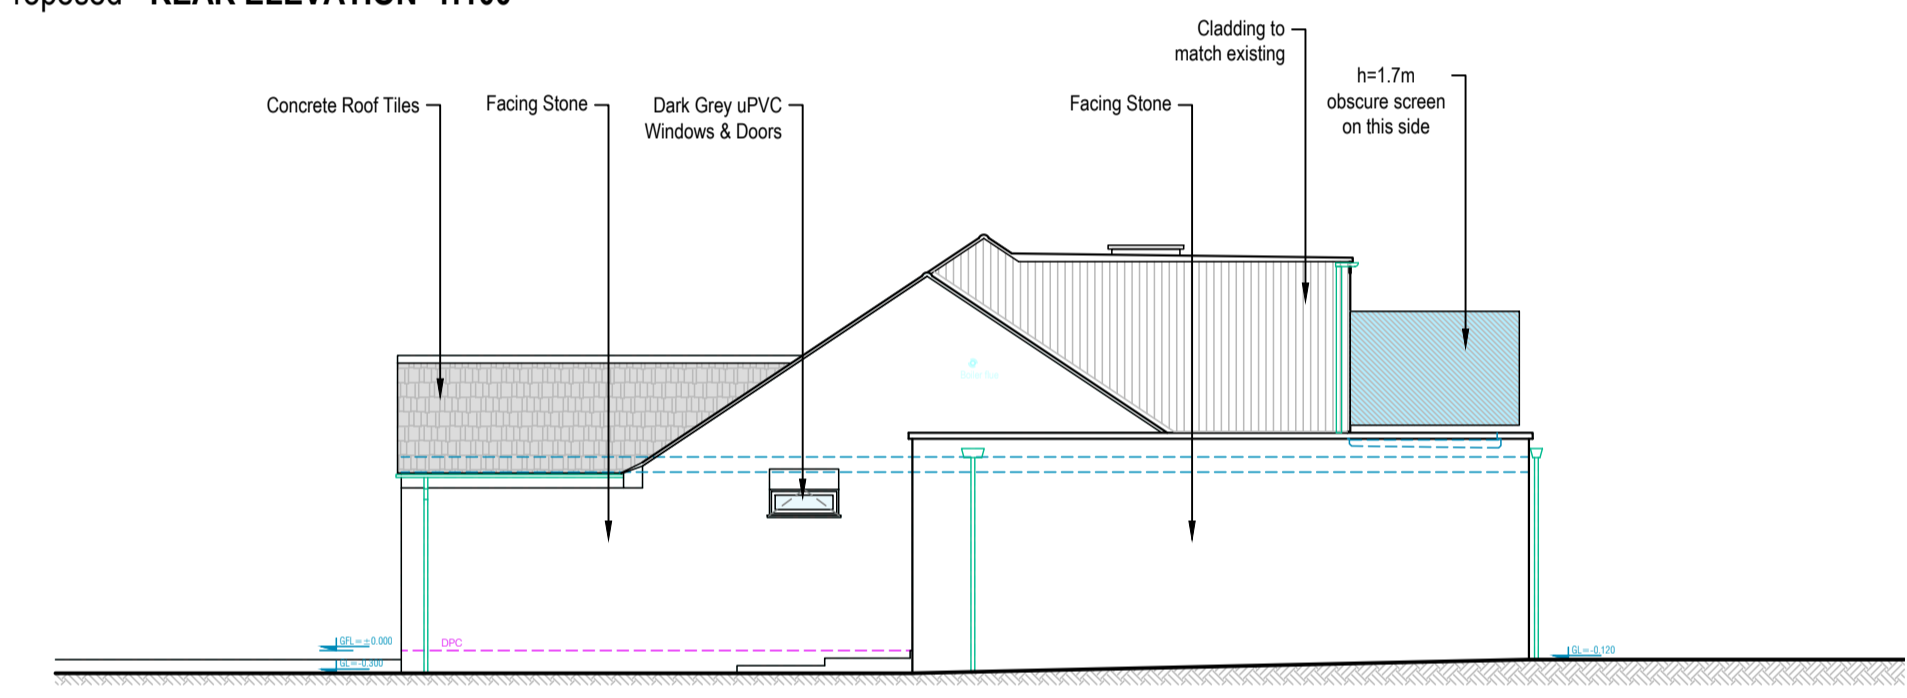

Proposed - SIDE ELEVATION 1:100

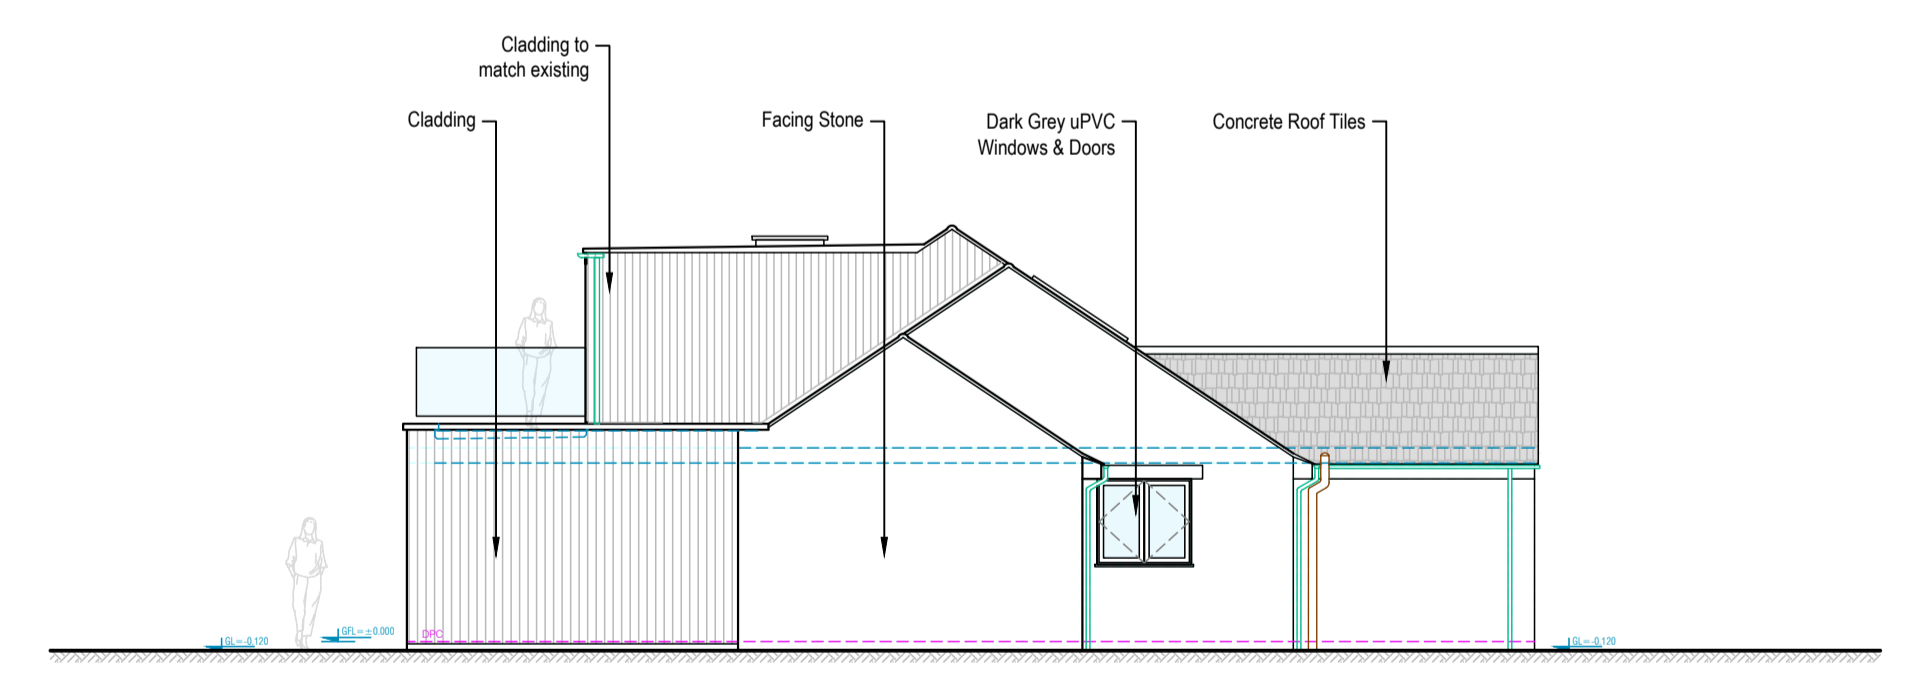

Proposed - SIDE ELEVATION 1:100

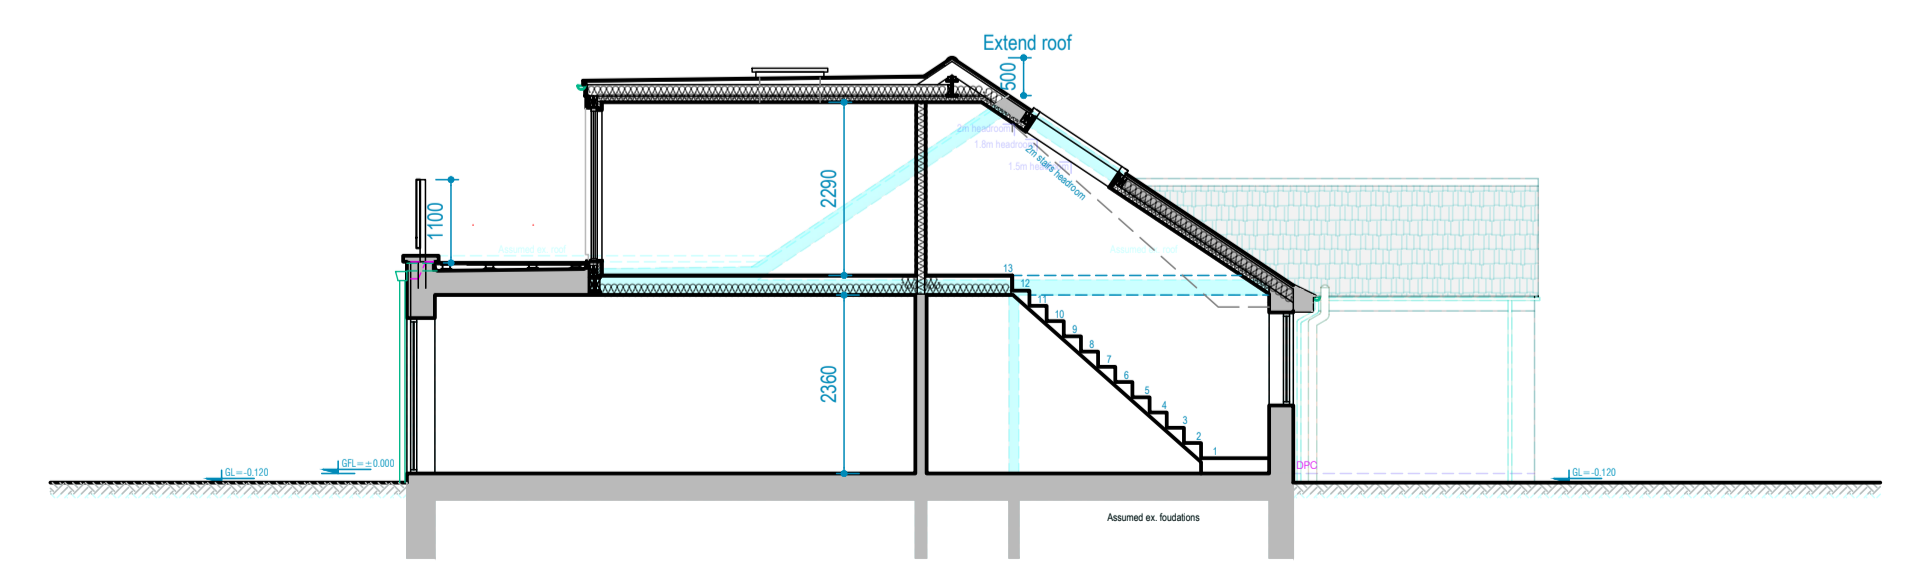

Proposed - SECTION A-A 1:100

Rev.	Date	Revisions
-	-	-
-	-	-

**PSK architect**  
*Your Home Extension Specialists*  
 PSK Cheltenham Ltd  
 41 Bath Road  
 Cheltenham  
 GL53 7HQ  
 Tel. 01242 304477

TITLE  
**Mr. Jay Patel**  
 12 Beverley Gardens  
 Woodmancote  
 Cheltenham  
 GL52 9QD

DESCRIPTION  
 Proposed extension  
 and internal alterations  
 PLANNING  
 as **PROPOSED**

DATE Sep 2023	FORMAT @ A1
DRAWN VH	CHECKED PSK

**A1427P-807 - 04**



PSK Cheltenham Ltd is a chartered practice registered with RIBA.