
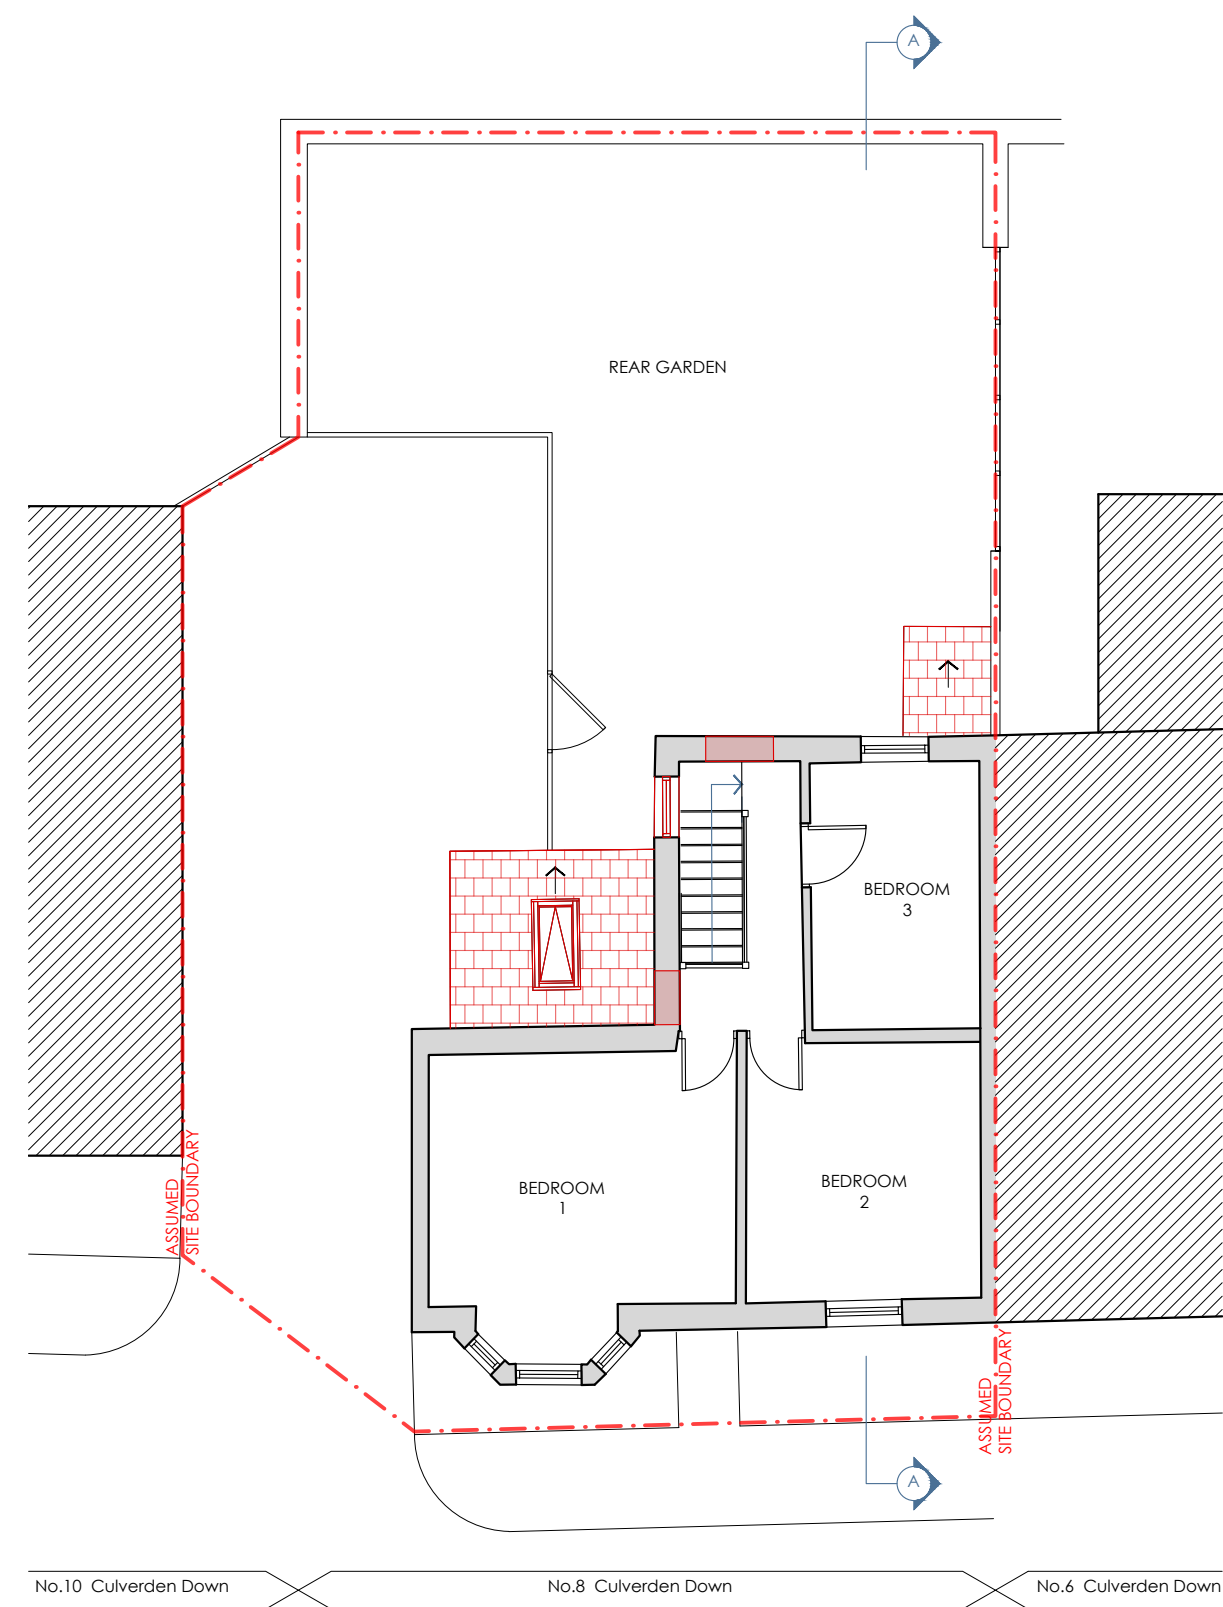


1 AS EXISTING GROUND FLOOR PLAN
SCALE 1:100@A3

2 AS EXISTING FIRST FLOOR PLAN
SCALE 1:100@A3

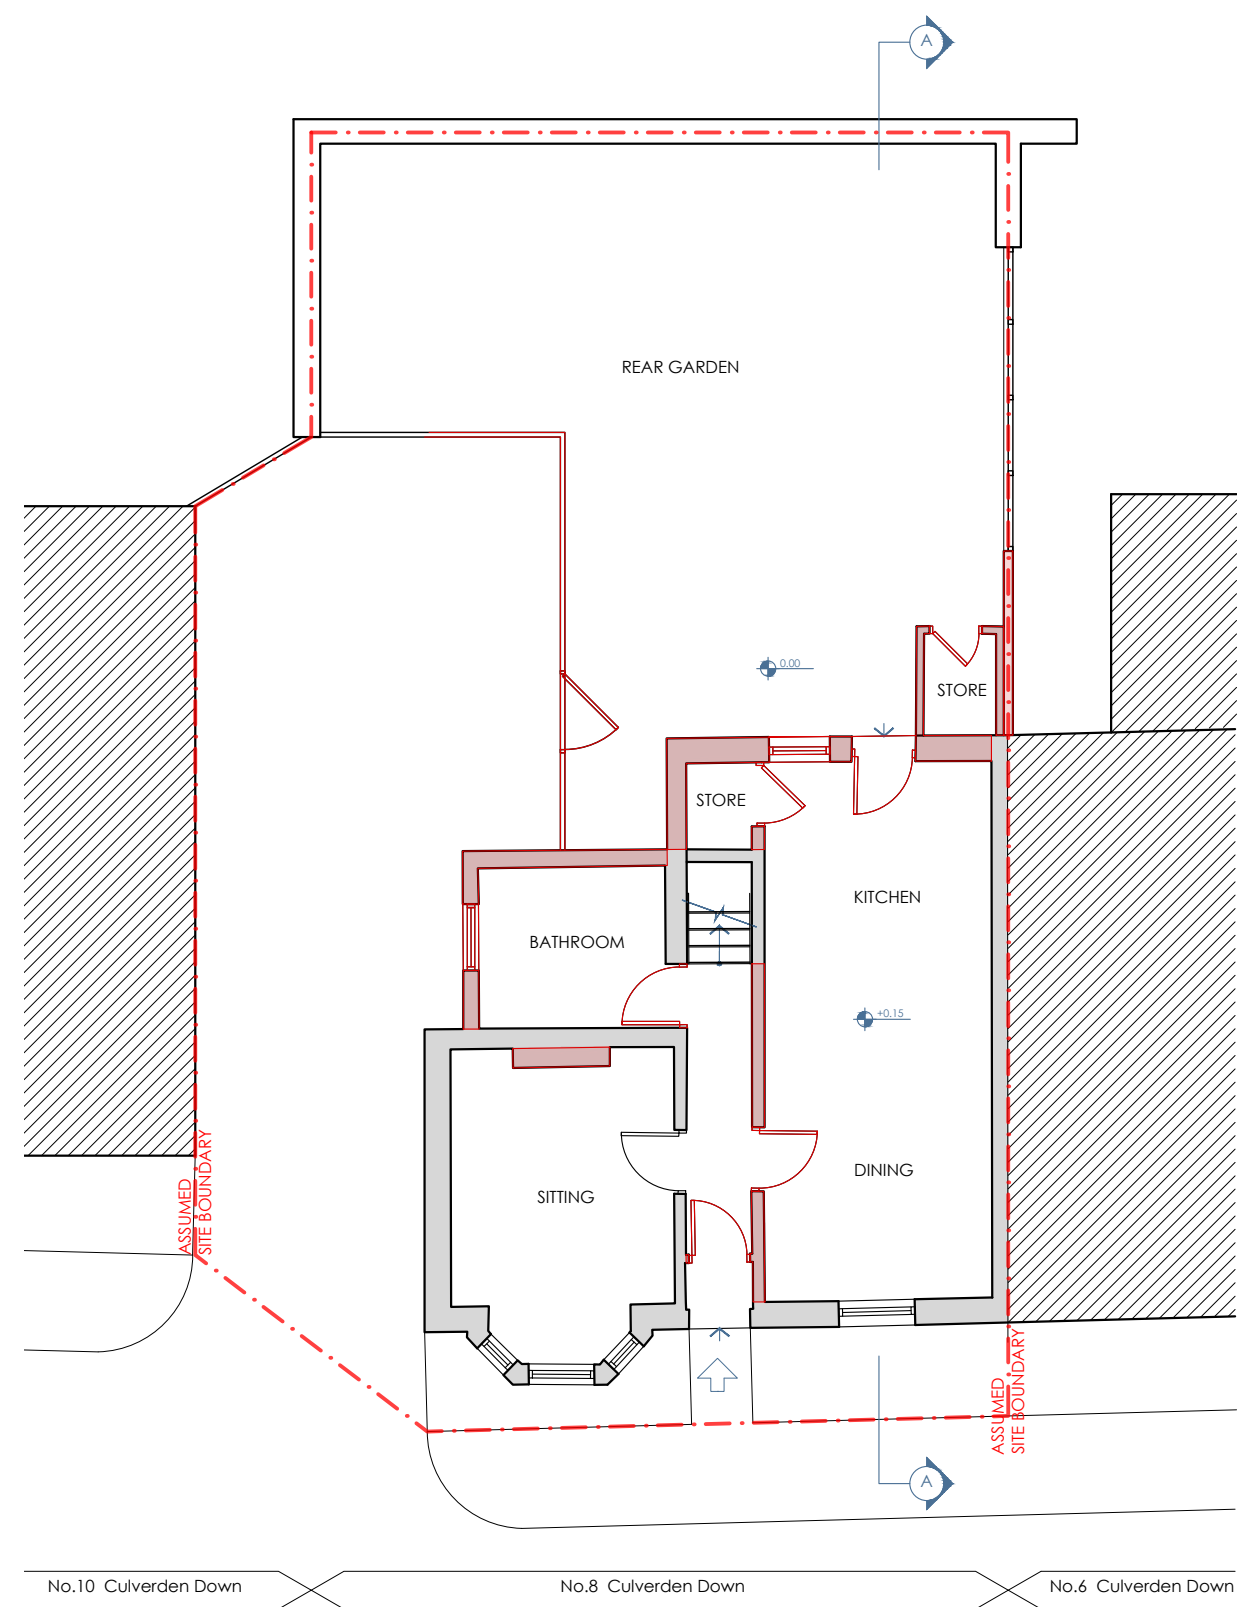

GENERAL NOTES:

The design and drawings remain the property of RVA Services Ltd. RVA Services Ltd grants the client a license to use, for this project only, the design which the client has commissioned.

DO NOT SCALE USE FIGURED DIMENSION ONLY.

It is VERY IMPORTANT that all existing and proposed dimensions and levels must be verified on site by General Contractor prior to commencement of any site work and prior the fabrication and installation of any built-in fixture or equipment.

This drawing to be read in conjunction with all related Architect's drawings and Engineer's drawings and any other relevant information provided by consultants.

If any discrepancies are noticed please contact RVA Services Ltd for rectification.

Proposal is subject to all mandatory statutory consents. No works are to start on site prior to discharge of all pre-start planning conditions. The Client is at risk if any works are started prior to approval by appointed building control body. All works to be approved by Landlord prior to start of work (if required). The Client is responsible to find out whether the works falls within the Party Wall Act 1996. If it does, the Client must notify all affected neighbours. A notice must be given even where that work will not extend beyond the centre line of a party wall.


All construction projects large & small are subject to the CDM regulations (2015), if the development will be for a domestic client or less than 30 days in duration then the responsibility for health & safety is then passed onto the General Contractor, in all cases the Client may devolve the responsibility to a CDM planning supervisor, who will act on the clients behalf. Please refer to planning supervisor for advice.

Before starting work it needs to check if any asbestos is present. The HSE states that responsibility for the asbestos management of a non-domestic premises and the common parts of domestic premises, lies with the Owner, person or organisation that has clear accountability for the maintenance or repair of the premises, such as through an explicit agreement like a tenancy agreement or contract. If there is no asbestos register or survey or the report is not clear, do not start work.


GENERAL LEGEND:

■ EXTENT OF DEMOLITION

| REV | DESCRIPTION | DRAWN | DATE |
|---|--------------------|----------------|------|
| AMENDMENTS | | | |
| STATUS: FOR PLANNING APPLICATION | | | |
|    | | | |
| CLIENT: DAVIDE IBBA | | | |
| SITE: 8 CULVERDEN DOWN, TN49SA, Tunbridge Wells | | | |
| PROJECT: SIDE INFILL EXTENSION, REAR EXTENSION AND ROOF ALTERATION | | | |
| DRAWING TITLE: AS EXISTING PLANS | | | |
| SCALE AT A3: 1:100 | DRAWN: SZ | CHECKED: MB | |
| DATE: 12/5/2023 | DRAWING NO: 001 | REVISION: A | |

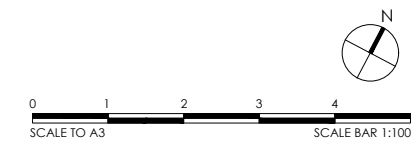

1 AS EXISTING ROOF PLAN
SCALE 1:100@A3

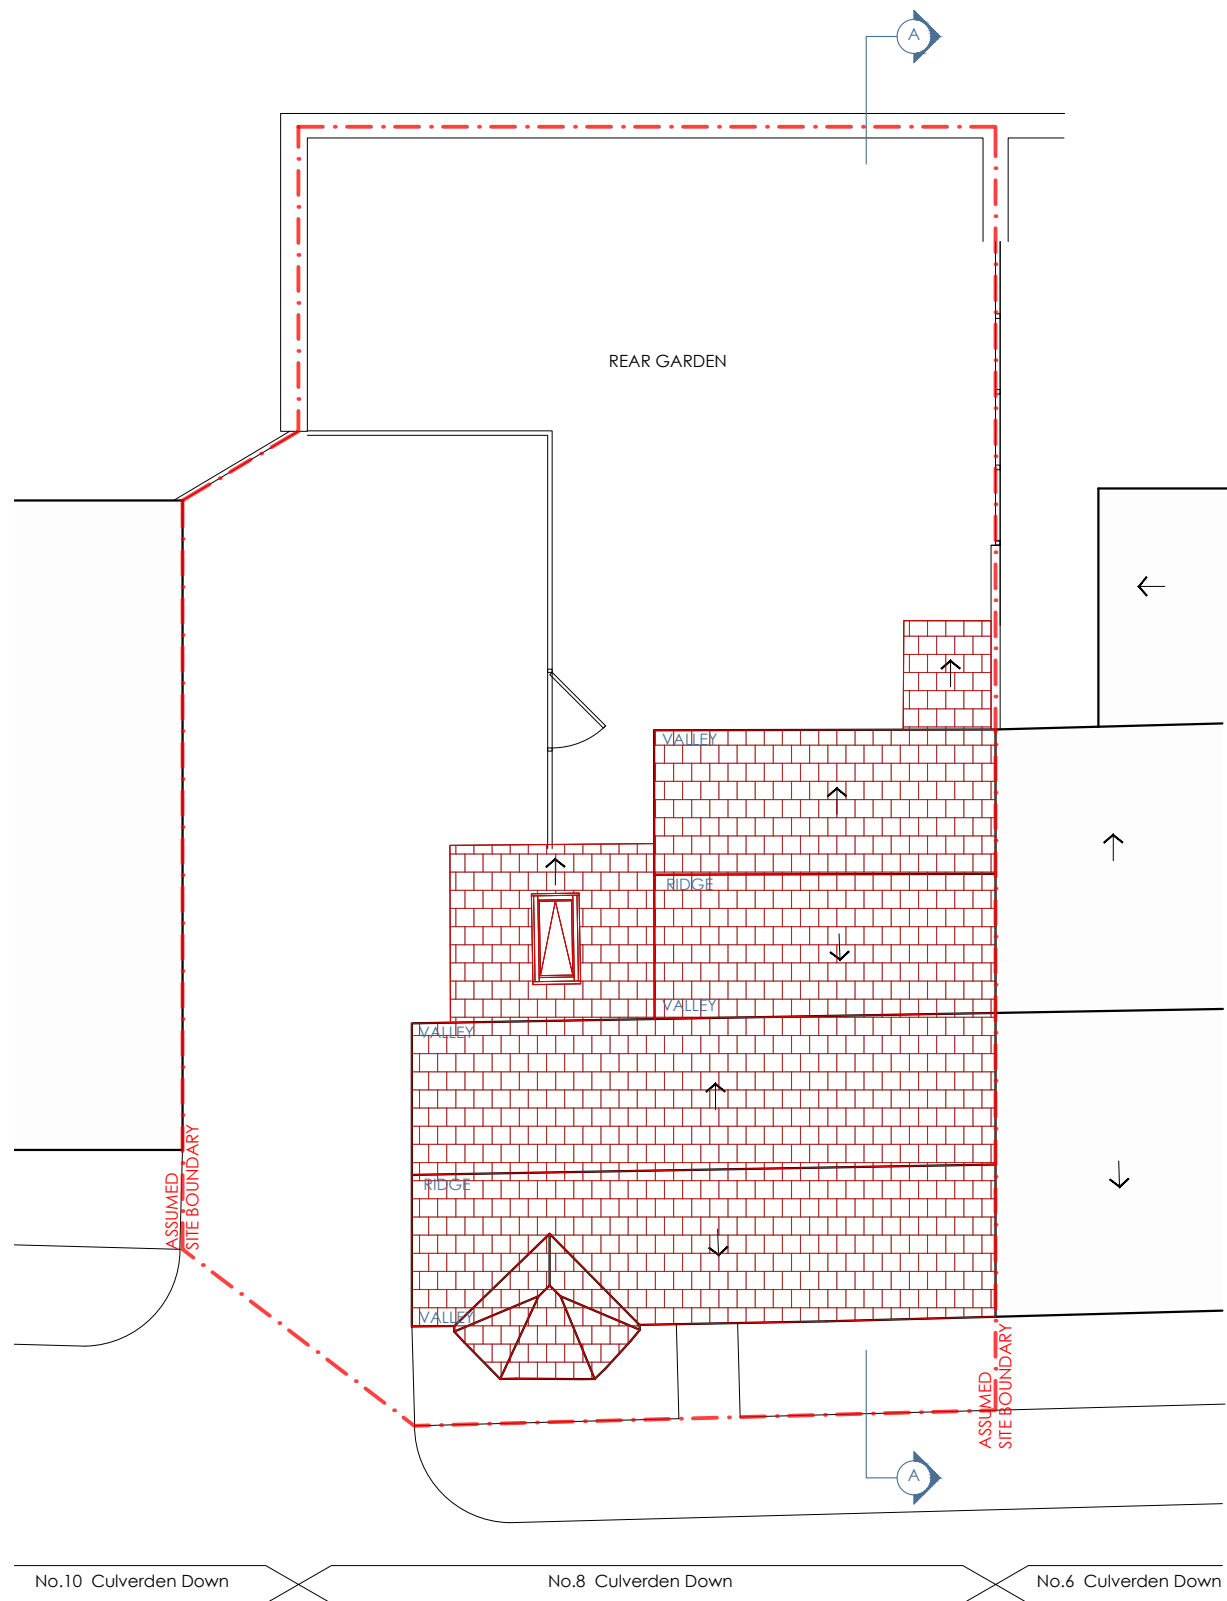

GENERAL NOTES:

The design and drawings remain the property of RVA Services Ltd. RVA Services Ltd grants the client a license to use, for this project only, the design which the client has commissioned.

DO NOT SCALE USE FIGURED DIMENSION ONLY.

It is VERY IMPORTANT that all existing and proposed dimensions and levels must be verified on site by General Contractor prior to commencement of any site work and prior the fabrication and installation of any built-in fixture or equipment.

This drawing to be read in conjunction with all related Architect's drawings and Engineer's drawings and any other relevant information provided by consultants.

If any discrepancies are noticed please contact RVA Services Ltd for rectification.

Proposal is subject to all mandatory statutory consents. No works are to start on site prior to discharge of all pre-start planning conditions. The Client is at risk if any works are started prior to approval by appointed building control body. All works to be approved by Landlord prior to start of work (if required).

The Client is responsible to find out whether the works falls within the Party Wall Act 1996. If it does, the Client must notify all affected neighbours. A notice must be given even where that work will not extend beyond the centre line of a party wall.

All construction projects large & small are subject to the CDM regulations (2015), if the development will be for a domestic client or less than 30 days in duration then the responsibility for health & safety is then passed onto the General Contractor, in all cases the Client may devolve the responsibility to a CDM planning supervisor, who will act on the clients behalf. Please refer to planning supervisor for advice.

Before starting work it needs to check if any asbestos is present. The HSE states that responsibility for the asbestos management of a non-domestic premises and the common parts of domestic premises, lies with the Owner, person or organisation that has clear accountability for the maintenance or repair of the premises, such as through an explicit agreement like a tenancy agreement or contract. If there is no asbestos register or survey or the report is not clear, do not start work.

GENERAL LEGEND:

■ EXTENT OF DEMOLITION

| REV | DESCRIPTION | DRAWN | DATE |
|-----|-------------|-------|------|
|-----|-------------|-------|------|

AMENDMENTS

STATUS:
FOR PLANNING APPLICATION




CLIENT:
DAVIDE IBBA

SITE:
8 CULVERDEN DOWN, TN49SA,
Tunbridge Wells


PROJECT:
SIDE INFILL EXTENSION, REAR EXTENSION
AND ROOF ALTERATION

DRAWING TITLE:
AS EXISTING ROOF PLAN


| | | |
|-----------------------|--------------------|----------------|
| SCALE AT A3: 1:100 | DRAWN: SZ | CHECKED: MB |
| DATE: 12/5/2023 | DRAWING NO: 002 | REVISION: A |

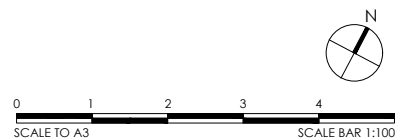


1 AS EXISTING FRONT ELEVATION
SCALE 1:100@A3

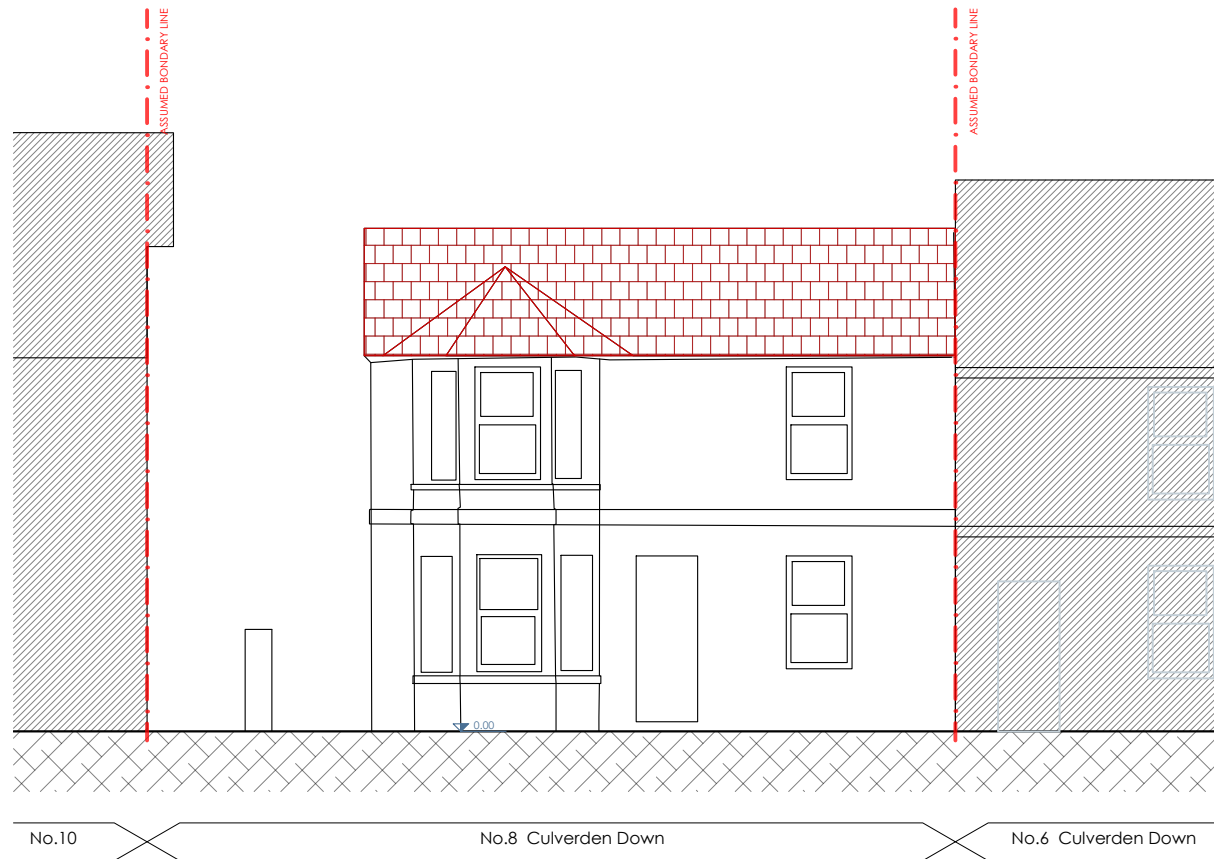


2 AS EXISTING REAR ELEVATION
SCALE 1:100@A3

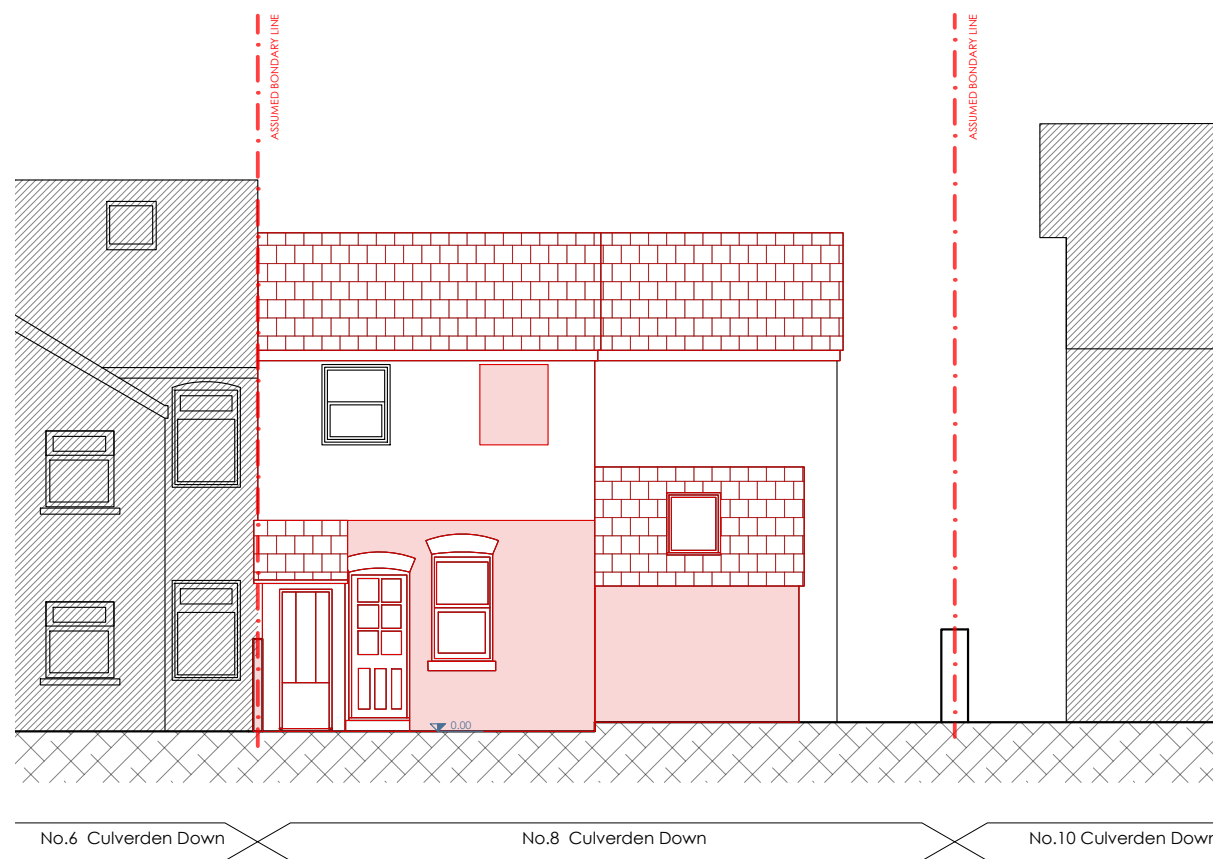

3 AS EXISTING SIDE ELEVATION
SCALE 1:100@A3

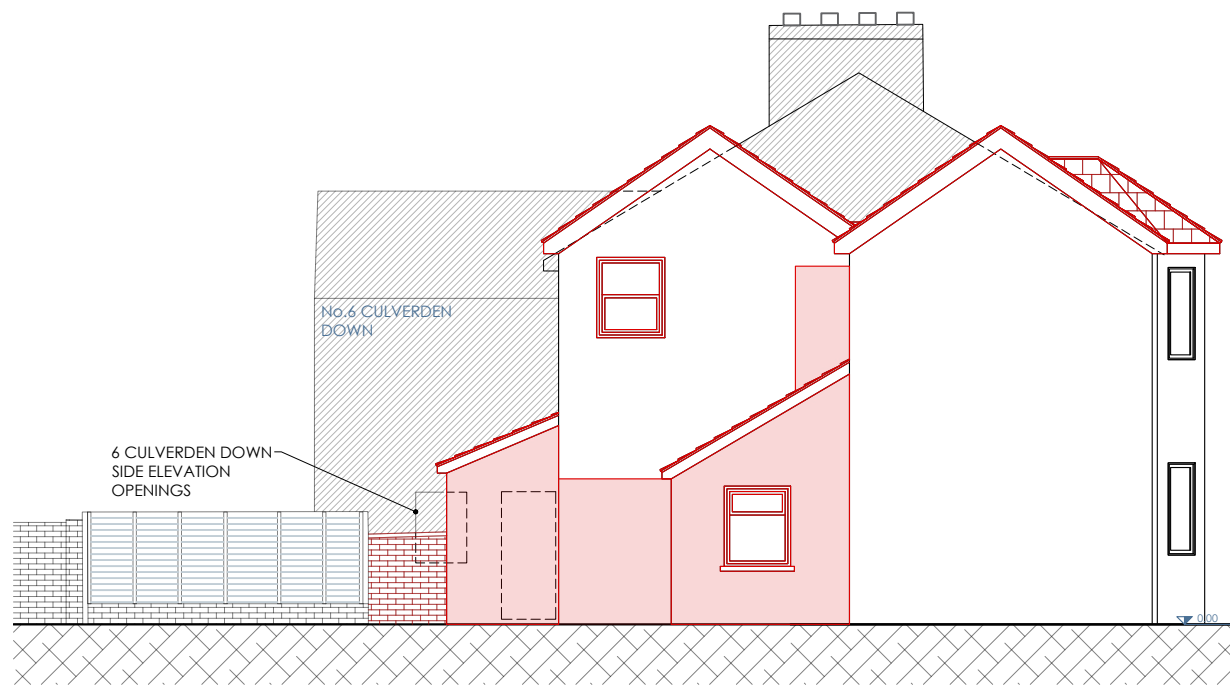

4 AS EXISTING SECTION AA
SCALE 1:100@A3

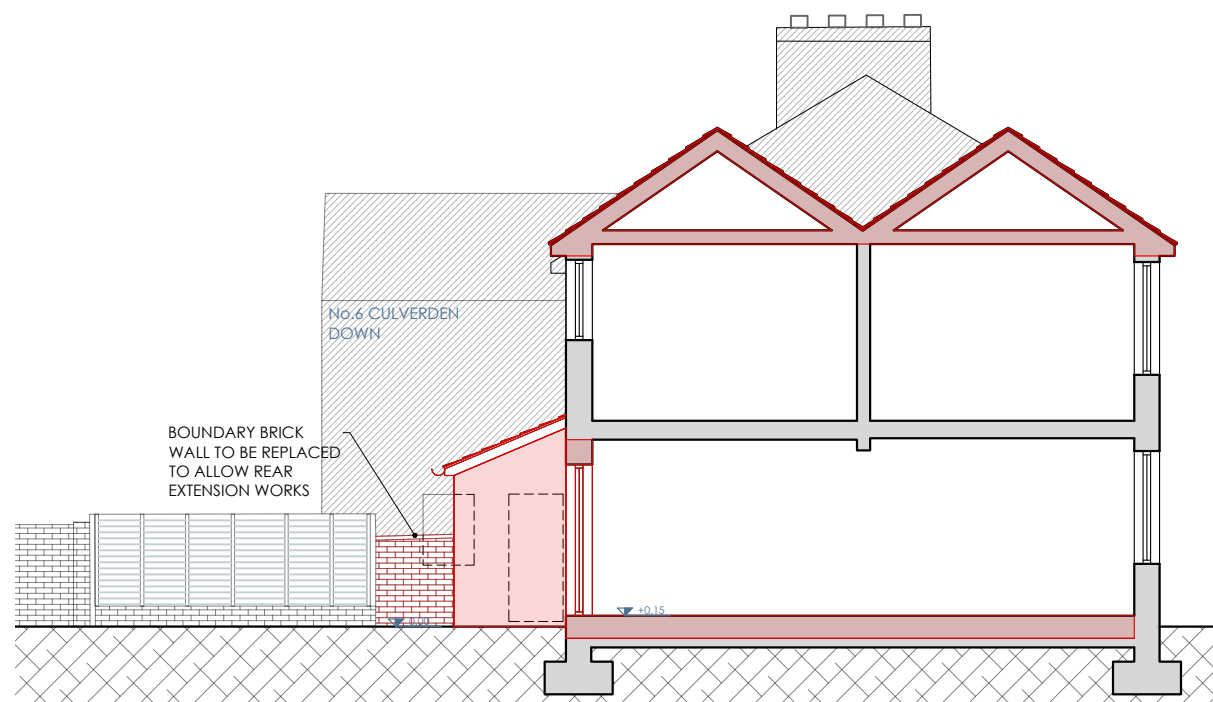

GENERAL NOTES:

The design and drawings remain the property of RVA Services Ltd. RVA Services Ltd grants the client a license to use, for this project only, the design which the client has commissioned.

DO NOT SCALE USE FIGURED DIMENSION ONLY.

It is VERY IMPORTANT that all existing and proposed dimensions and levels must be verified on site by General Contractor prior to commencement of any site work and prior the fabrication and installation of any built-in fixture or equipment.

This drawing to be read in conjunction with all related Architect's drawings and Engineer's drawings and any other relevant information provided by consultants.

If any discrepancies are noticed please contact RVA Services Ltd for rectification.

Proposal is subject to all mandatory statutory consents.

No works are to start on site prior to discharge of all pre-start planning conditions. The Client is at risk if any works are started prior to approval by appointed building control body.

All works to be approved by Landlord prior to start of work (if required).

The Client is responsible to find out whether the works falls within the Party Wall Act 1996. If it does, the Client must notify all affected neighbours. A notice must be given even where that work will not extend beyond the centre line of a party wall.

All construction projects large & small are subject to the CDM regulations (2015), if the development will be for a domestic client or less than 30 days in duration then the responsibility for health & safety is then passed onto the General Contractor.

In all cases the Client may devolve the responsibility to a CDM planning supervisor, who will act on the clients behalf. Please refer to planning supervisor for advice.


Before starting work it needs to check if any asbestos is present. The HSE states that responsibility for the asbestos management of a non-domestic premises and the common parts of domestic premises, lies with the Owner, person or organisation that has clear accountability for the maintenance or repair of the premises, such as through an explicit agreement like a tenancy agreement or contract. If there is no asbestos register or survey or the report is not clear, do not start work.

GENERAL LEGEND:


■ EXTENT OF DEMOLITION

| REV | DESCRIPTION | DRAWN | DATE |
|---|--------------------|----------------|------|
| AMENDMENTS | | | |
| STATUS: FOR PLANNING APPLICATION | | | |
|    | | | |
| CLIENT: DAVIDE IBBA | | | |
| SITE: 8 CULVERDEN DOWN, TN49SA, Tunbridge Wells | | | |
| PROJECT: SIDE INFILL EXTENSION, REAR EXTENSION AND ROOF ALTERATION | | | |
| DRAWING TITLE: AS EXISTING ELEVATIONS & SECTION AA | | | |
| SCALE AT A3: 1:100 | DRAWN: SZ | CHECKED: MB | |
| DATE: 12/5/2023 | DRAWING NO: 003 | REVISION: A | |

1 AS PROPOSED GROUND FLOOR PLAN
SCALE 1:100@A3

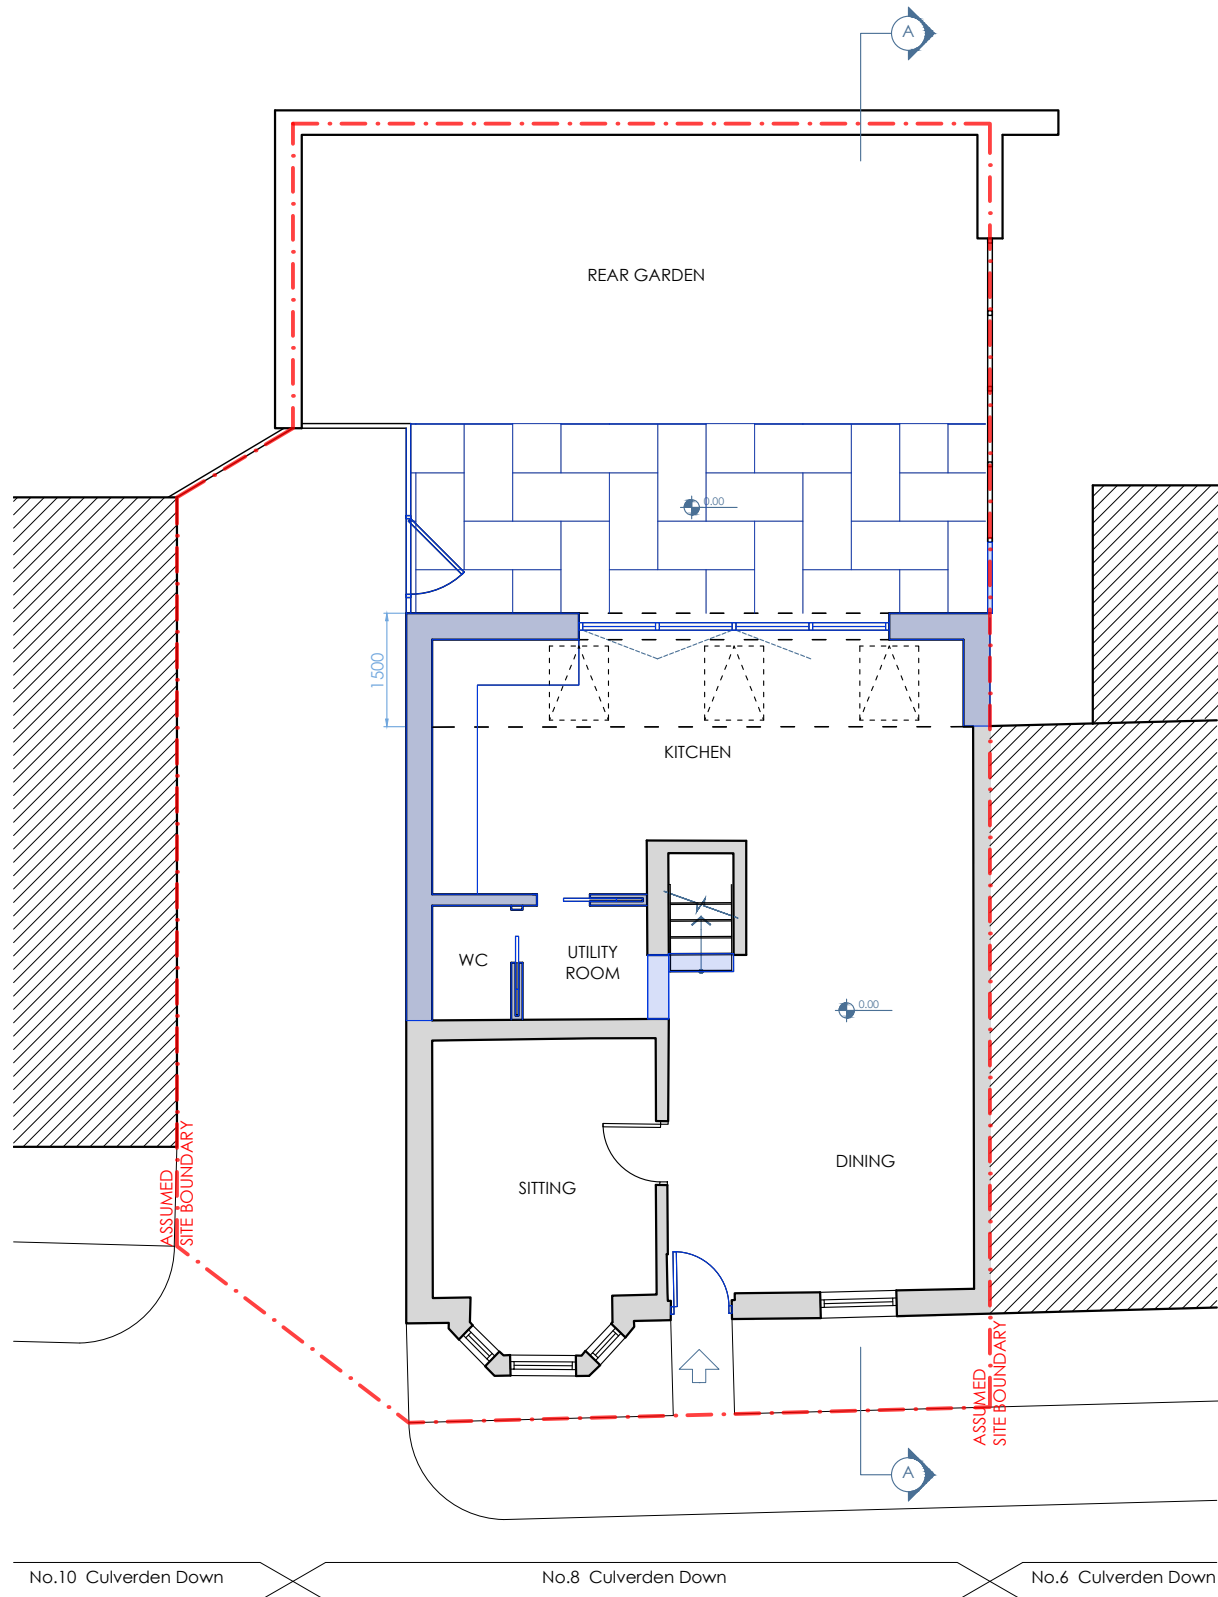

2 AS PROPOSED FIRST FLOOR PLAN
SCALE 1:100@A3

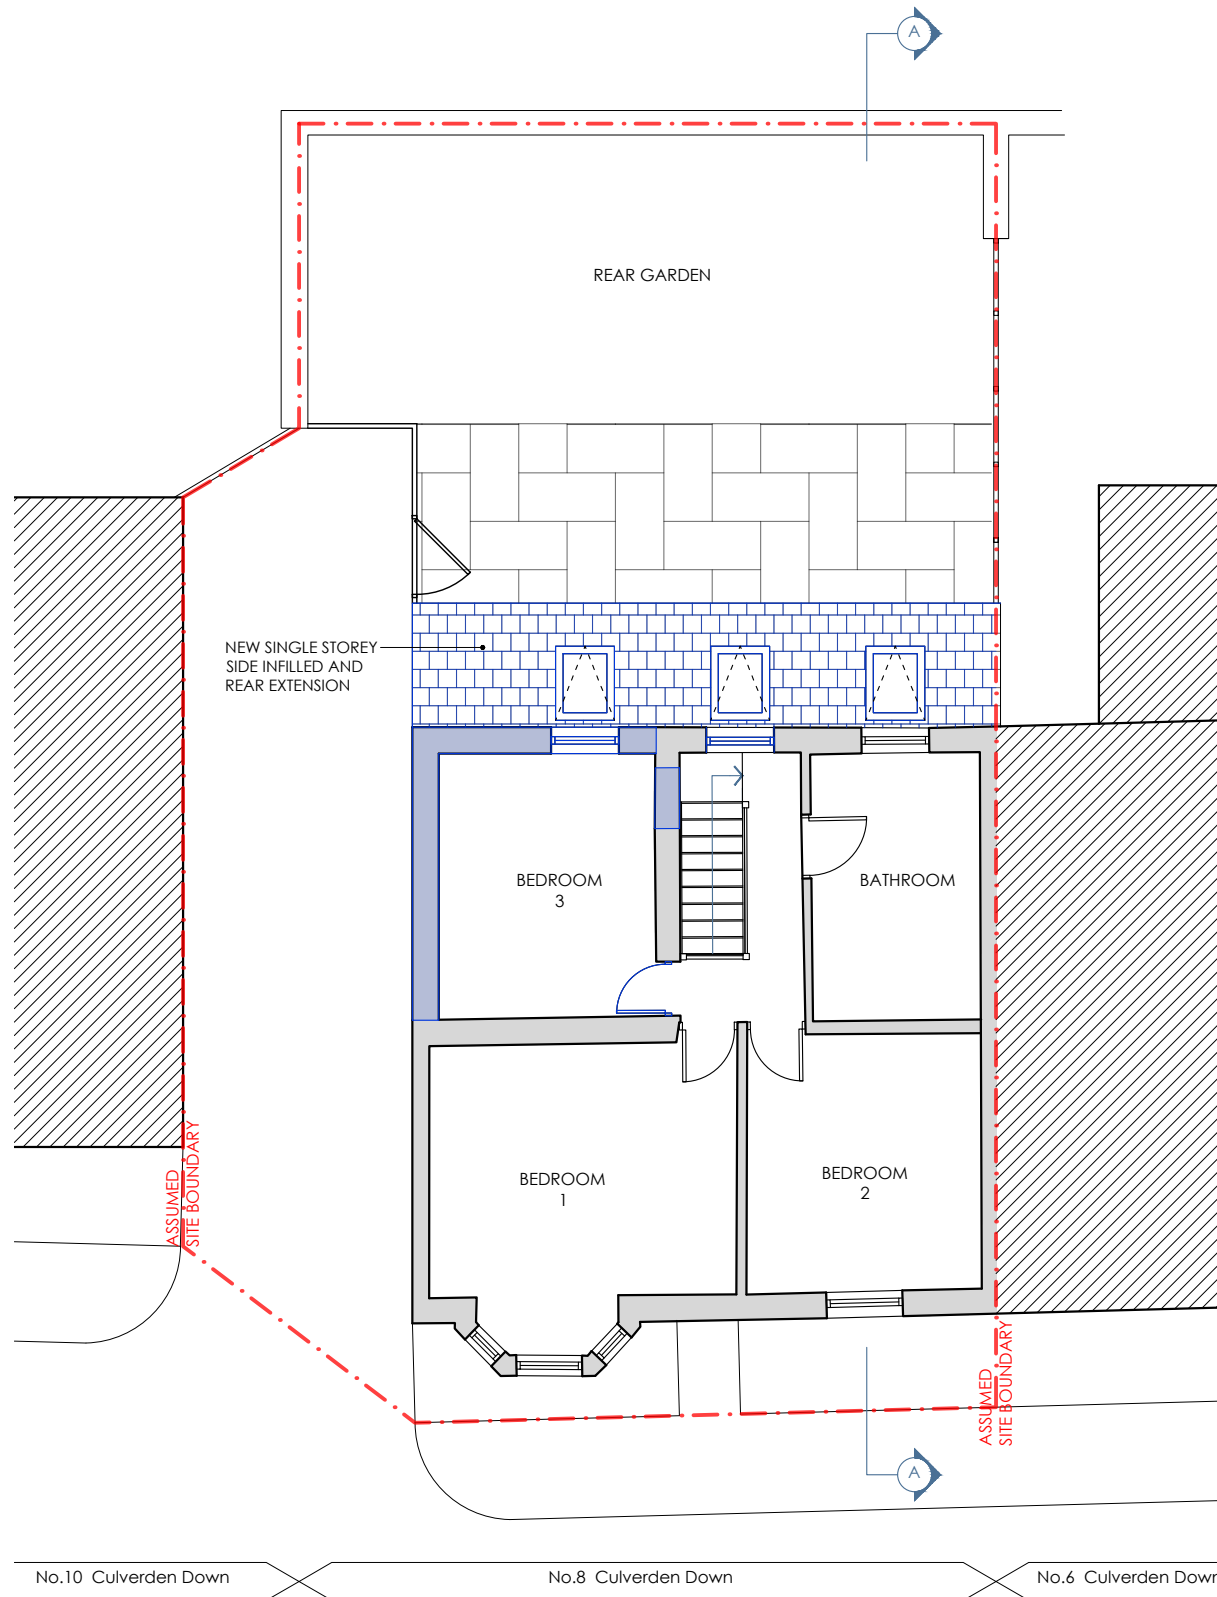

GENERAL NOTES:

The design and drawings remain the property of RVA Services Ltd. RVA Services Ltd grants the client a license to use, for this project only, the design which the client has commissioned.

DO NOT SCALE USE FIGURED DIMENSION ONLY.

It is VERY IMPORTANT that all existing and proposed dimensions and levels must be verified on site by General Contractor prior to commencement of any site work and prior the fabrication and installation of any built-in fixture or equipment.

This drawing to be read in conjunction with all related Architect's drawings and Engineer's drawings and any other relevant information provided by consultants.

If any discrepancies are noticed please contact RVA Services Ltd for rectification.

Proposal is subject to all mandatory statutory consents. No works are to start on site prior to discharge of all pre-start planning conditions. The Client is at risk if any works are started prior to approval by appointed building control body. All works to be approved by Landlord prior to start of work (if required).

The Client is responsible to find out whether the works falls within the Party Wall Act 1996. If it does, the Client must notify all affected neighbours. A notice must be given even where that work will not extend beyond the centre line of a party wall.

All construction projects large & small are subject to the CDM regulations (2015), if the development will be for a domestic client or less than 30 days in duration then the responsibility for health & safety is then passed onto the General Contractor. In all cases the Client may devolve the responsibility to a CDM planning supervisor, who will act on the clients behalf. Please refer to planning supervisor for advice.

Before starting work the it needs to check if any asbestos is present. The HSE states that responsibility for the asbestos management of a non-domestic premises and the common parts of domestic premises, lies with the Owner, person or organisation that has clear accountability for the maintenance or repair of the premises, such as through an explicit agreement like a tenancy agreement or contract. If there is no asbestos register or survey or the report is not clear, do not start work.

GENERAL LEGEND:

■ EXTENT OF CONSTRUCTION

| REV | DESCRIPTION | DRAWN | DATE |
|-----|-------------|-------|------|
|-----|-------------|-------|------|

AMENDMENTS
FOR PLANNING APPLICATION




CLIENT:
DAVIDE IBBA

SITE:
8 CULVERDEN DOWN, TN49SA,
Tunbridge Wells


PROJECT:
SIDE INFILL EXTENSION, REAR EXTENSION
AND ROOF ALTERATION

DRAWING TITLE:
AS PROPOSED PLANS

| | | |
|-----------------------|--------------------|----------------|
| SCALE AT A3: 1:100 | DRAWN: SZ | CHECKED: MB |
| DATE: 12/5/2023 | DRAWING NO: 004 | REVISION: A |

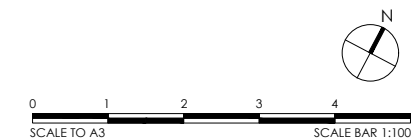

2 AS PROPOSED ROOF PLAN
SCALE 1:100@A3

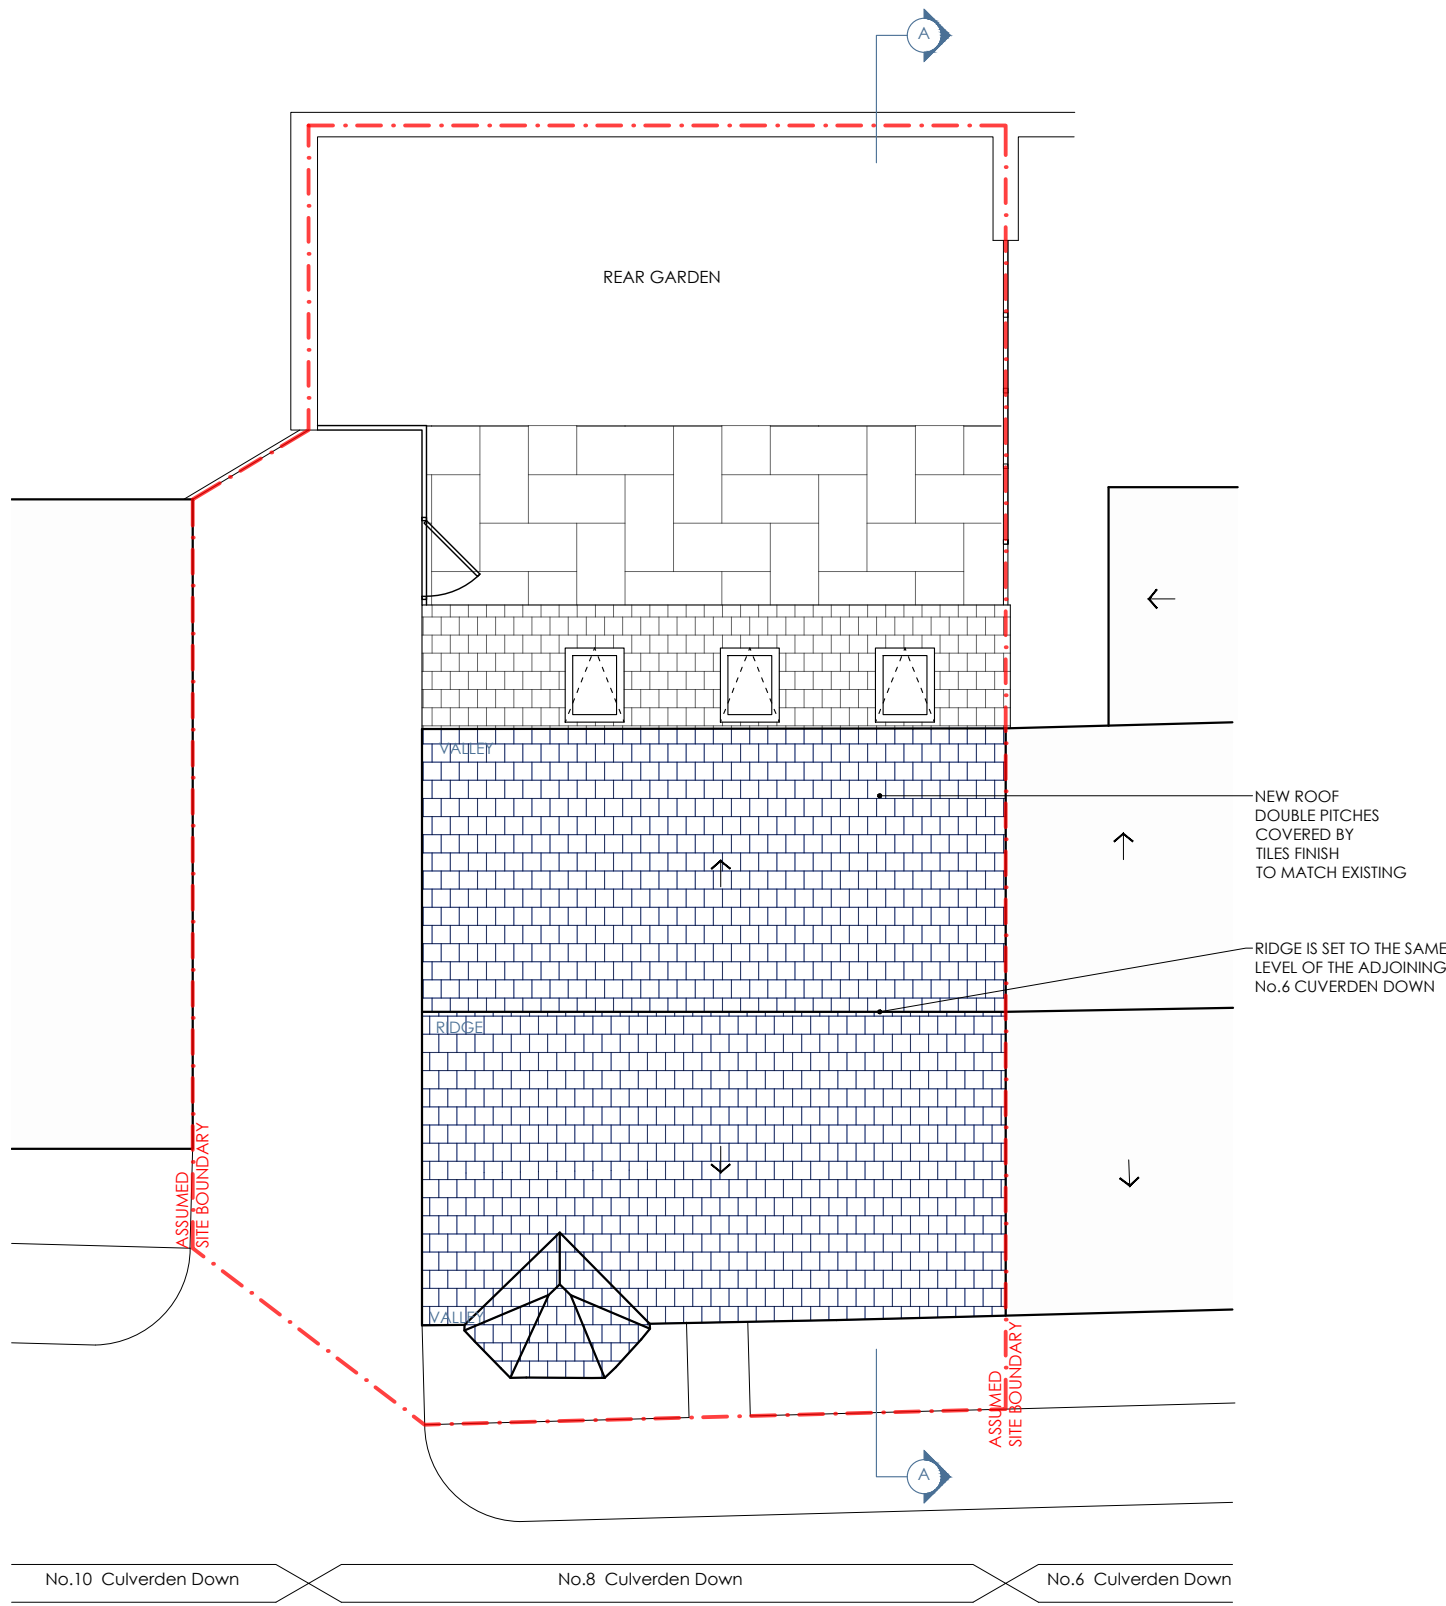

GENERAL NOTES:

The design and drawings remain the property of RVA Services Ltd. RVA Services Ltd grants the client a license to use, for this project only, the design which the client has commissioned.

DO NOT SCALE USE FIGURED DIMENSION ONLY.

It is VERY IMPORTANT that all existing and proposed dimensions and levels must be verified on site by General Contractor prior to commencement of any site work and prior the fabrication and installation of any built-in fixture or equipment.

This drawing to be read in conjunction with all related Architect's drawings and Engineer's drawings and any other relevant information provided by consultants.

If any discrepancies are noticed please contact RVA Services Ltd for rectification.

Proposal is subject to all mandatory statutory consents.

No works are to start on site prior to discharge of all pre-start planning conditions. The Client is at risk if any works are started prior to approval by appointed building control body.

All works to be approved by Landlord prior to start of work (if required).

The Client is responsible to find out whether the works falls within the Party Wall Act 1996. If it does, the Client must notify all affected neighbours. A notice must be given even where that work will not extend beyond the centre line of a party wall.

All construction projects large & small are subject to the CDM regulations (2015), if the development will be for a domestic client or less than 30 days in duration then the responsibility for health & safety is then passed onto the General Contractor.

In all cases the Client may devolve the responsibility to a CDM planning supervisor, who will act on the clients behalf. Please refer to planning supervisor for advice.

Before starting work it needs to check if any asbestos is present. The HSE states that responsibility for the asbestos management of a non-domestic premises and the common parts of domestic premises, lies with the Owner, person or organisation that has clear accountability for the maintenance or repair of the premises, such as through an explicit agreement like a tenancy agreement or contract. If there is no asbestos register or survey or the report is not clear, do not start work.

GENERAL LEGEND:

■ EXTENT OF CONSTRUCTION

| REV | DESCRIPTION | DRAWN | DATE |
|-----|-------------|-------|------|
|-----|-------------|-------|------|

AMENDMENTS

STATUS:
FOR PLANNING APPLICATION




CLIENT:
DAVIDE IBBA

SITE:
8 CULVERDEN DOWN, TN49SA,
Tunbridge Wells


PROJECT:
SIDE INFILL EXTENSION, REAR EXTENSION
AND ROOF ALTERATION

DRAWING TITLE:
AS PROPOSED ROOF PLAN


| | | |
|-----------------------|--------------------|----------------|
| SCALE AT A3: 1:100 | DRAWN: SZ | CHECKED: MB |
| DATE: 12/5/2023 | DRAWING NO: 005 | REVISION: A |

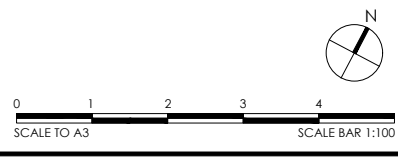


1 AS PROPOSED FRONT ELEVATION
SCALE 1:100@A3

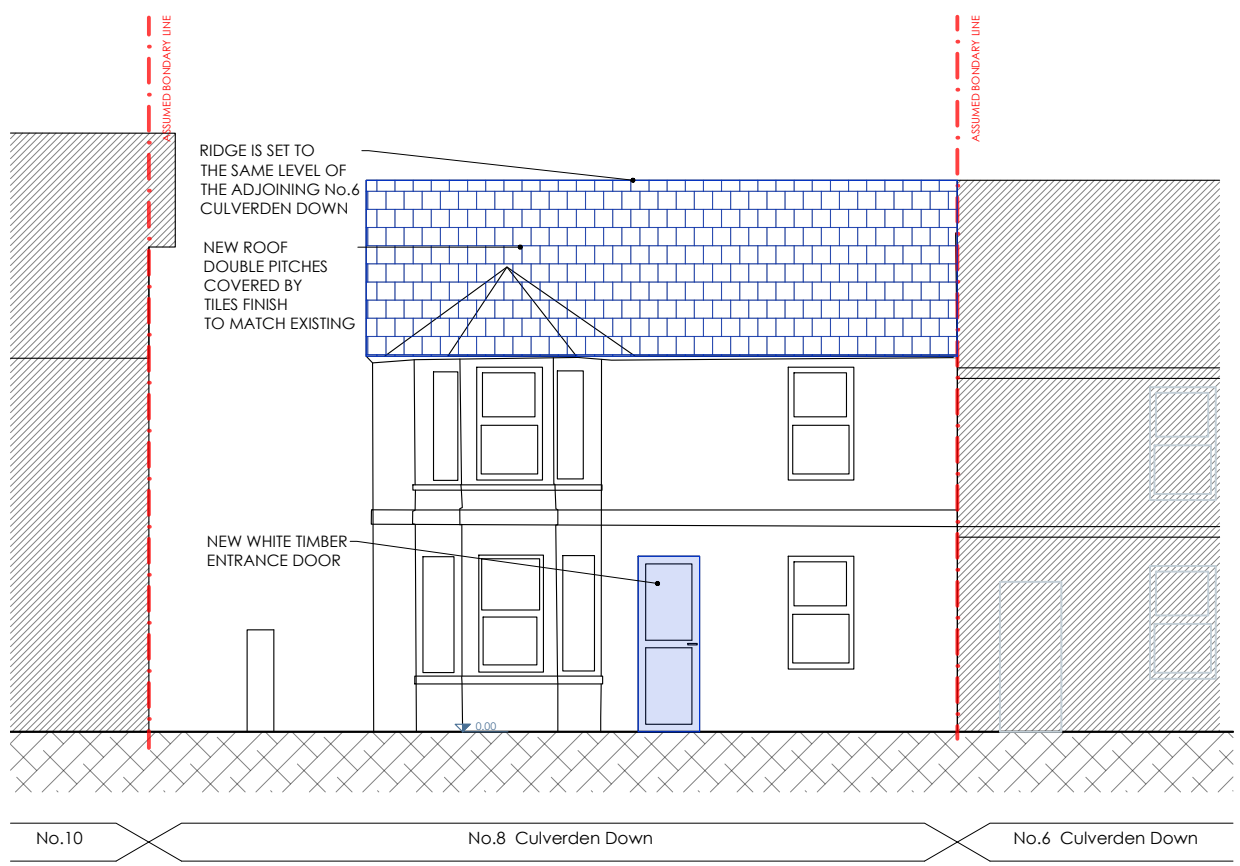


2 AS PROPOSED REAR ELEVATION
SCALE 1:100@A3

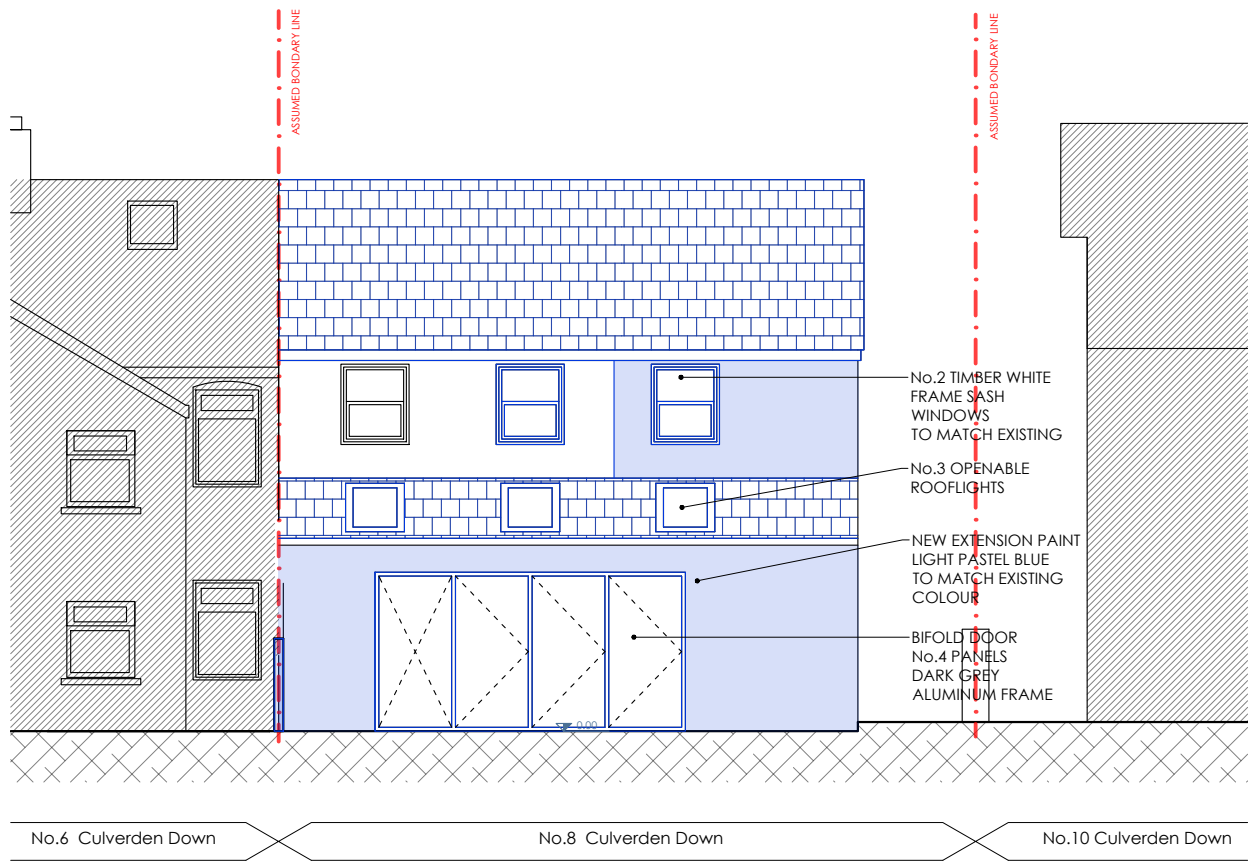

3 AS PROPOSED SIDE ELEVATION
SCALE 1:100@A3

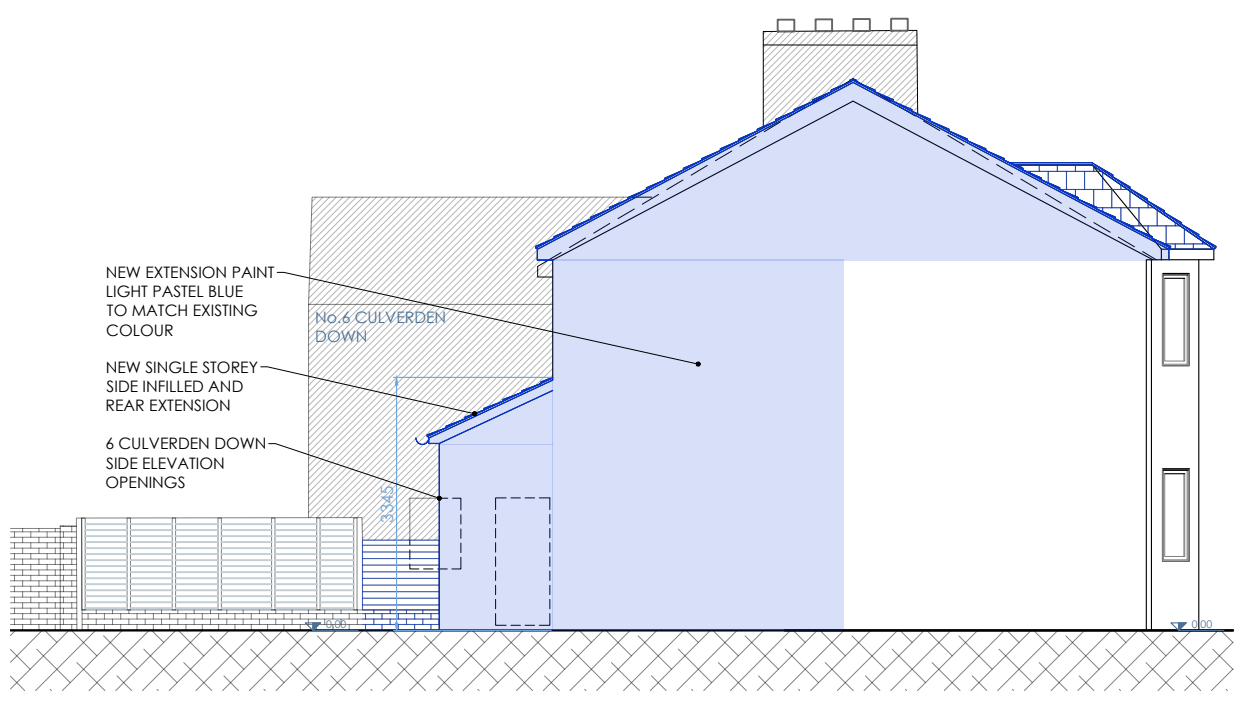

4 AS PROPOSED SECTION AA
SCALE 1:100@A3

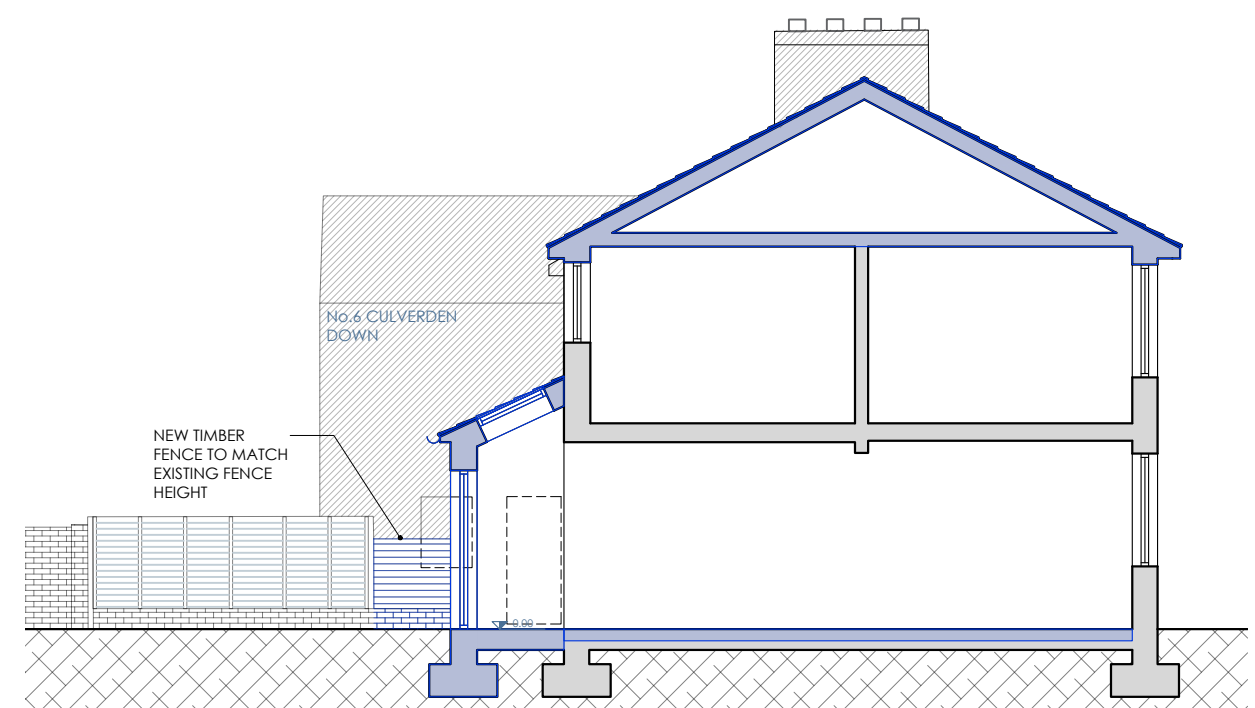

GENERAL NOTES:

The design and drawings remain the property of RVA Services Ltd. RVA Services Ltd grants the client a license to use, for this project only, the design which the client has commissioned.

DO NOT SCALE USE FIGURED DIMENSION ONLY.

It is VERY IMPORTANT that all existing and proposed dimensions and levels must be verified on site by General Contractor prior to commencement of any site work and prior the fabrication and installation of any built-in fixture or equipment.

This drawing to be read in conjunction with all related Architect's drawings and Engineer's drawings and any other relevant information provided by consultants.

If any discrepancies are noticed please contact RVA Services Ltd for rectification.

Proposal is subject to all mandatory statutory consents.

No works are to start on site prior to discharge of all pre-start planning conditions. The Client is at risk if any works are started prior to approval by appointed building control body.

All works to be approved by Landlord prior to start of work (if required).

The Client is responsible to find out whether the works falls within the Party Wall Act 1996. If it does, the Client must notify all affected neighbours. A notice must be given even where that work will not extend beyond the centre line of a party wall.

All construction projects large & small are subject to the CDM regulations (2015), if the development will be for a domestic client or less than 30 days in duration then the responsibility for health & safety is then passed onto the General Contractor.

In all cases the Client may devolve the responsibility to a CDM planning supervisor, who will act on the clients behalf. Please refer to planning supervisor for advice.

Before starting work it needs to check if any asbestos is present. The HSE states that responsibility for the asbestos management of a non-domestic premises and the common parts of domestic premises, lies with the Owner, person or organisation that has clear accountability for the maintenance or repair of the premises, such as through an explicit agreement like a tenancy agreement or contract. If there is no asbestos register or survey or the report is not clear, do not start work.

GENERAL LEGEND:

■ EXTENT OF CONSTRUCTION

0 1 2 3 4 5
SCALE TO A3 SCALE BAR 1:100

| REV | DESCRIPTION | DRAWN | DATE |
|--|--------------------|--------------------|------|
| AMENDMENTS | | | |
| STATUS: FOR PLANNING APPLICATION | | | |
| | | | |
| | | Chartered Practice | |
| CLIENT: DAVIDE IBBA | | | |
| SITE: 8 CULVERDEN DOWN, TN49SA, Tunbridge Wells | | | |
| PROJECT: SIDE INFILL EXTENSION, REAR EXTENSION AND ROOF ALTERATION | | | |
| DRAWING TITLE: AS PROPOSED ELEVATIONS & SECTION AA | | | |
| SCALE AT A3: 1:100 | DRAWN: SZ | CHECKED: MB | |
| DATE: 12/5/2023 | DRAWING NO: 006 | REVISION: A | |