





proposed ground floor plan

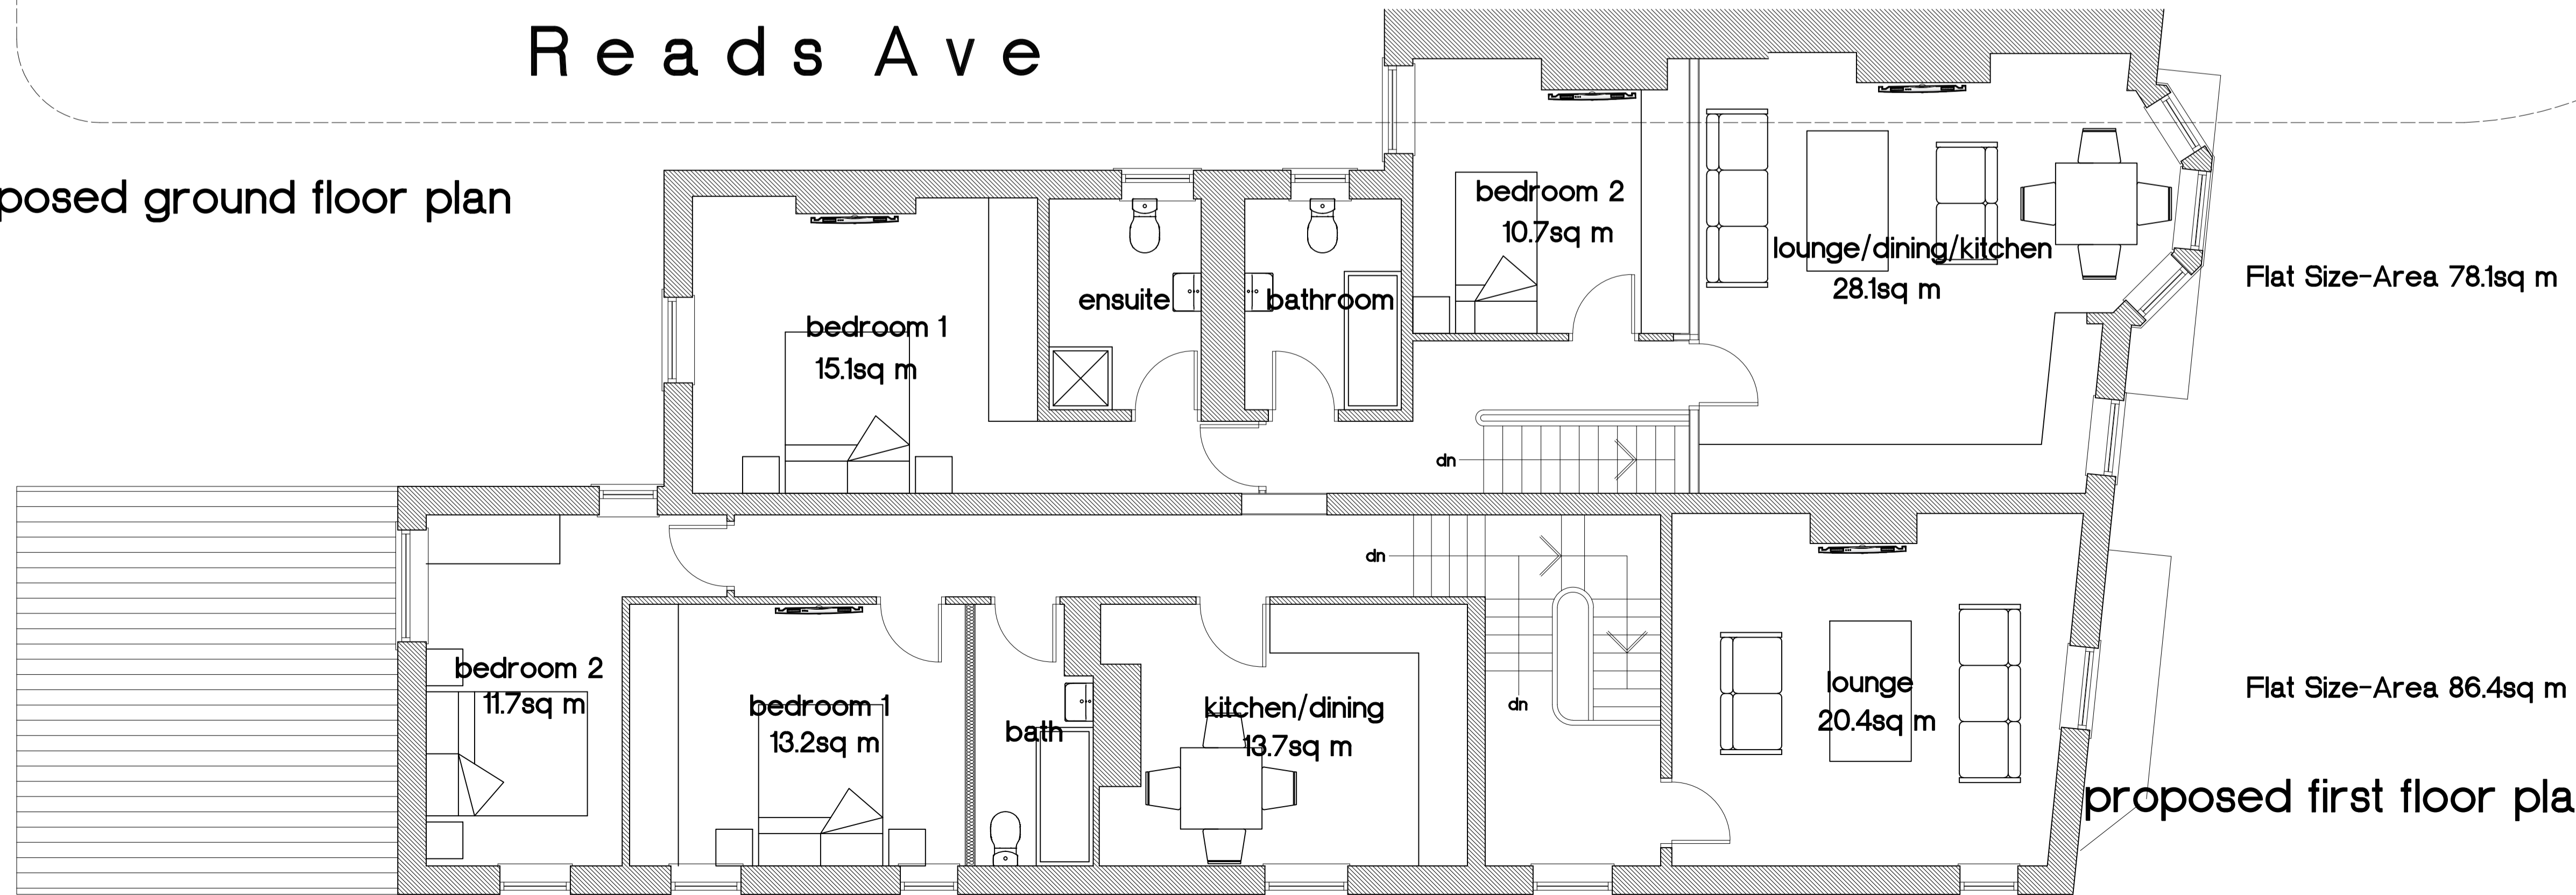

Revision	Chkd.	Date
Issued for :		
Client-Scheme MR. J. CLAYTON. 47/49 WHITEGATE DR-199 READS AVE BLACKPOOL.		
Drawing Title Proposed Alterations to form 2no. 2no. Permanent Apartments. 47/49 Whitegate Drive-199 Reads Ave, Blackpool.		
NTJ Design 11 Speyside, Blackpool. FY4 2BS		
Tel : 01253 406549 E-mail : ntjdesign@aol.com Mobile : 07761394652		
		
Date : May 2023		
Scale : 1 : 50		
Drawn : ntj		
Checked :		
Drawing No. A1159/2		