




PROPOSED FRONT ELEVATION


NEW HARLEY MODERN GREY CONCRETE ROOF TILES WITH MATCHING WALL HUNG 268mm x 168mm TILES ON DORMERS

WHITE UPVC WINDOWS BLACK COMPOSITE FRONT DOOR WITH WHITE UPVC COMBI FRAME

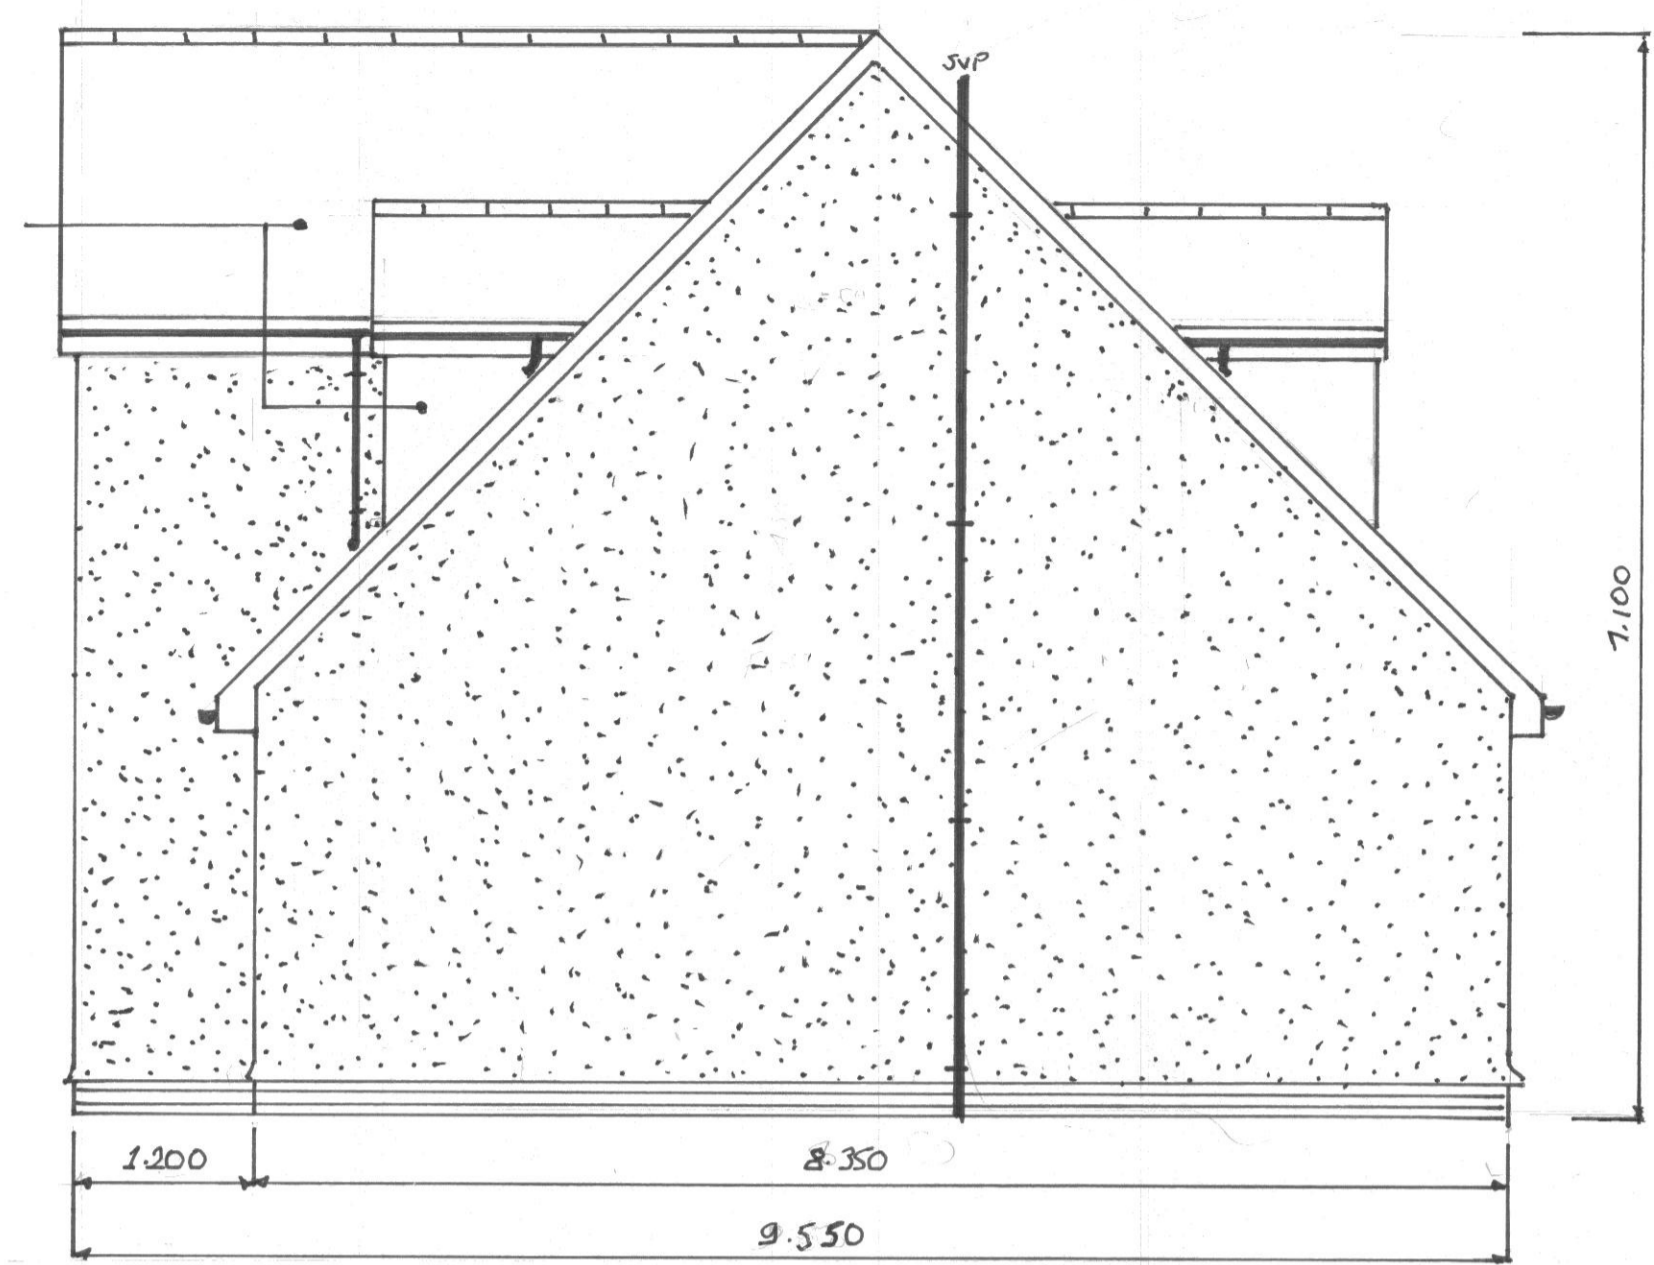


PROPOSED SIDE ELEVATION B

NEW SVPS ON BOTH GABLE ENDS TO TAKE WASTE FROM UPPER BATHROOM & EN-SUITE

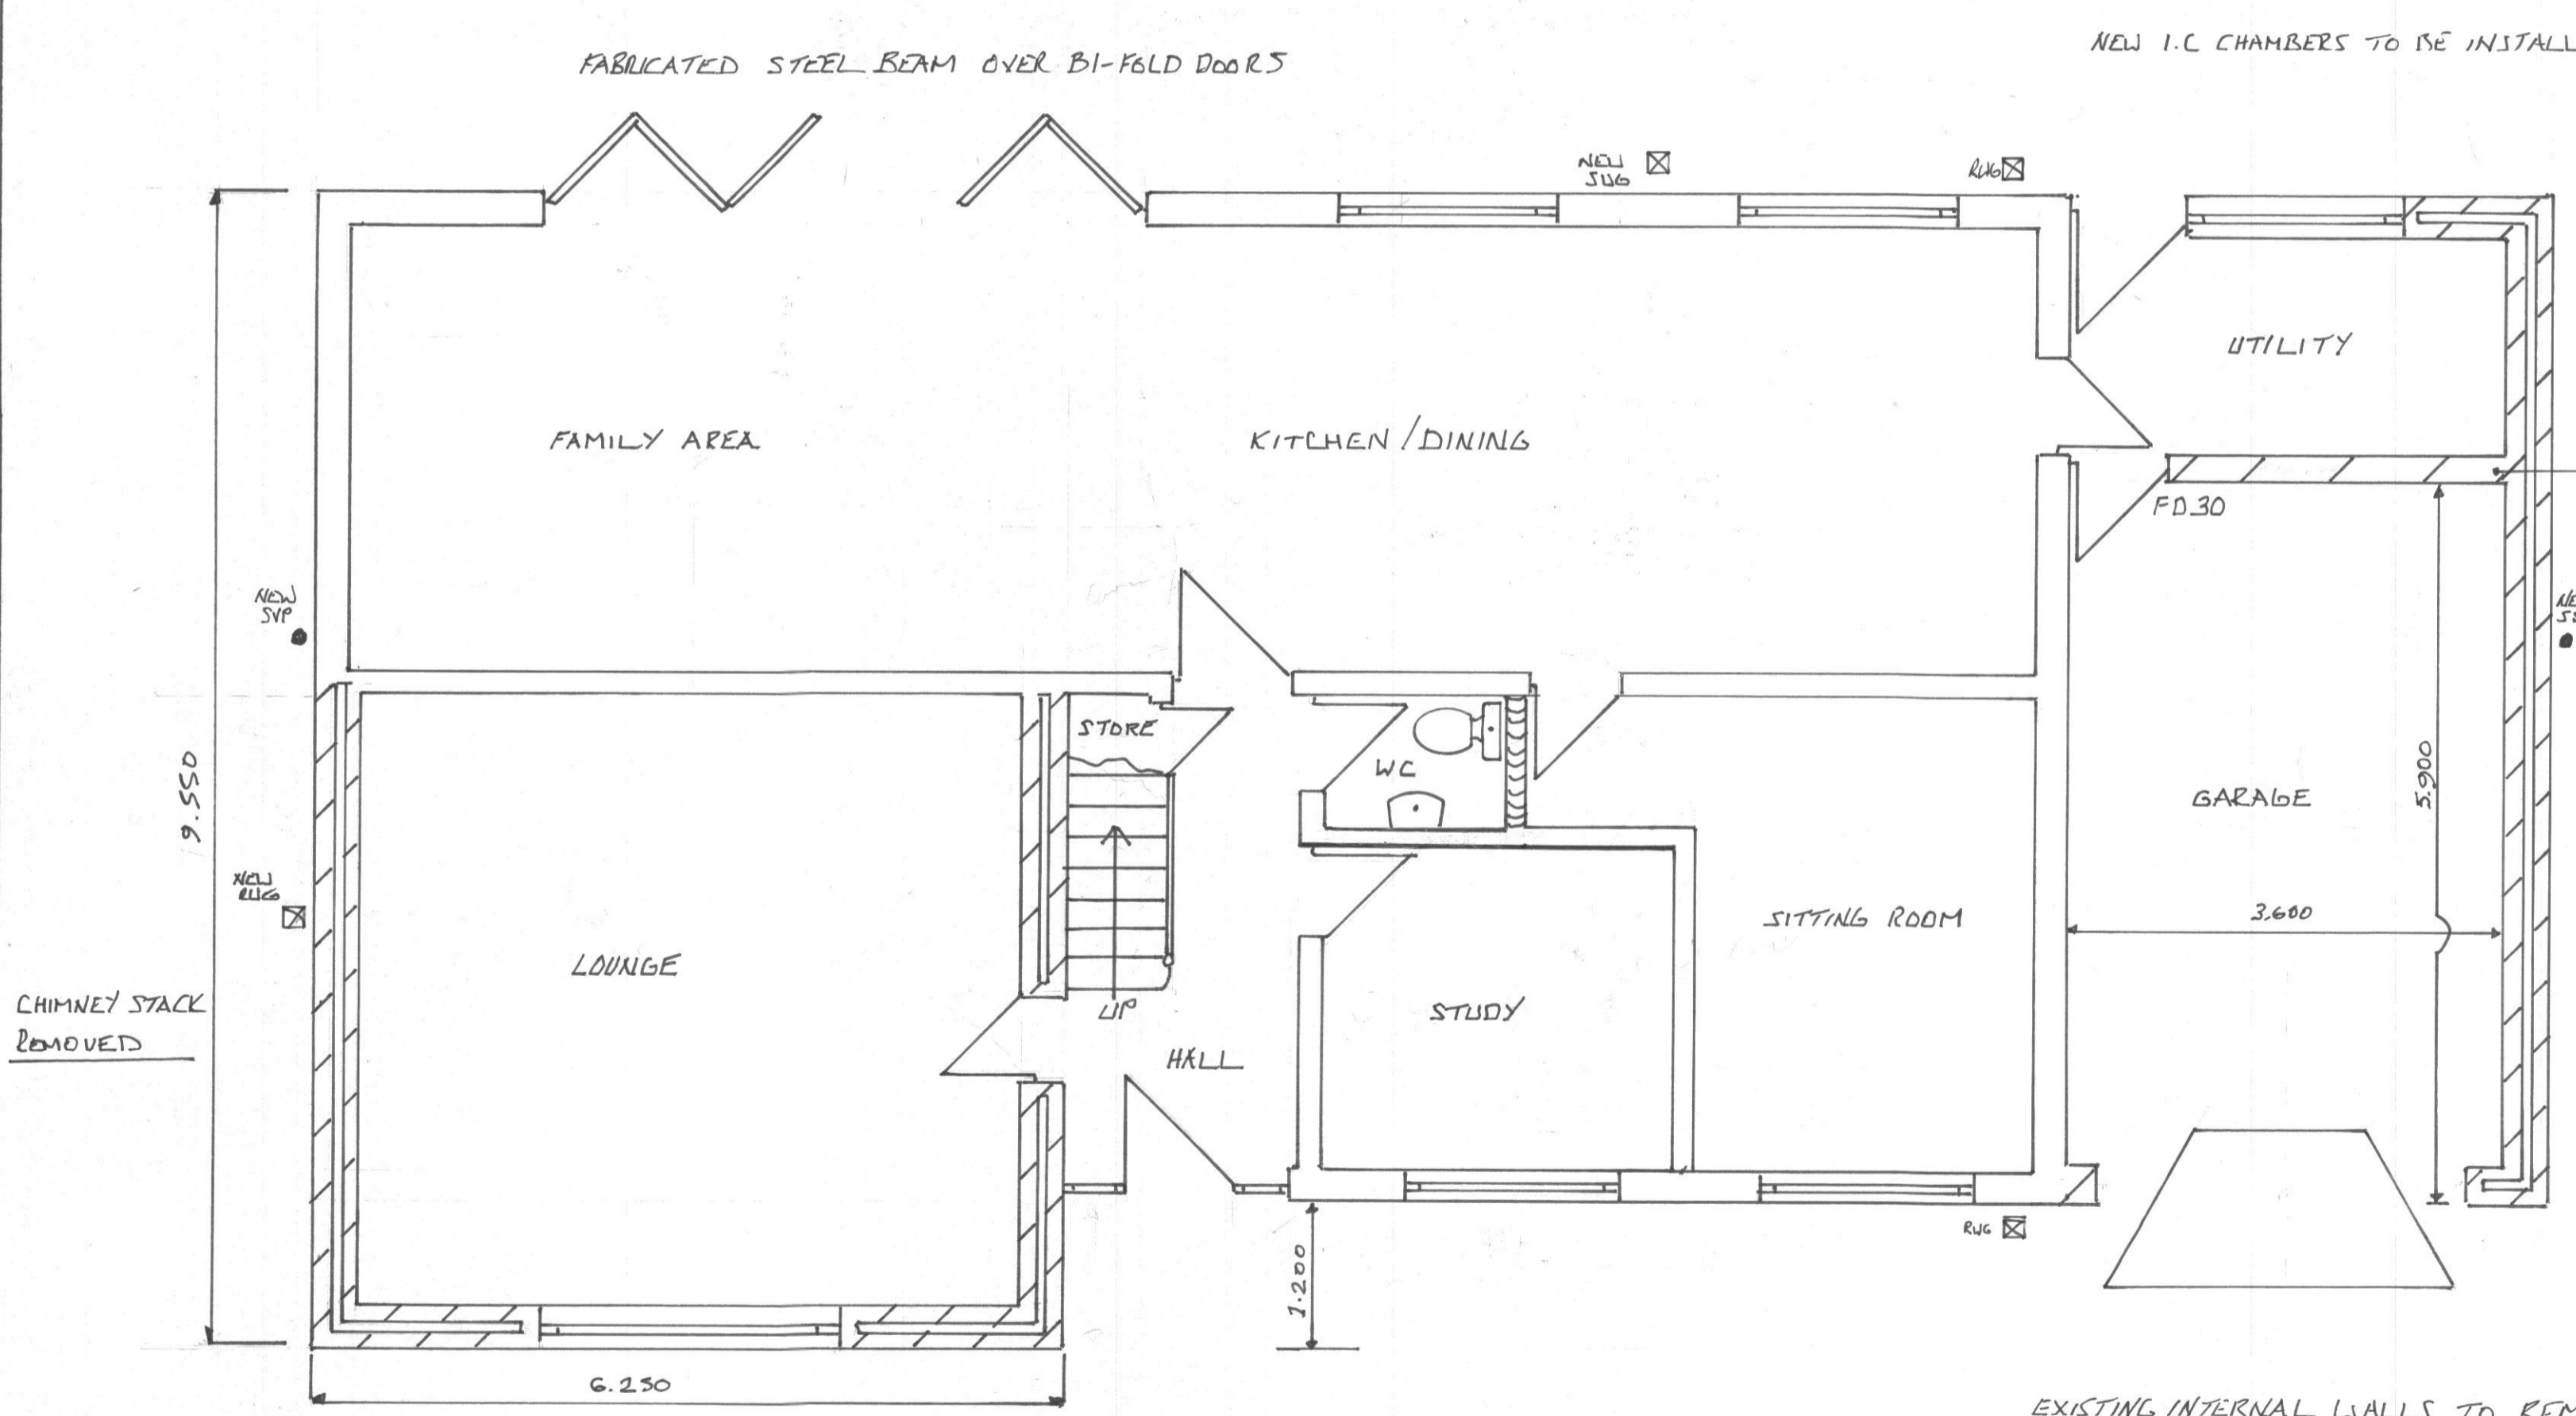

PROPOSED GROUND FLOOR PLAN

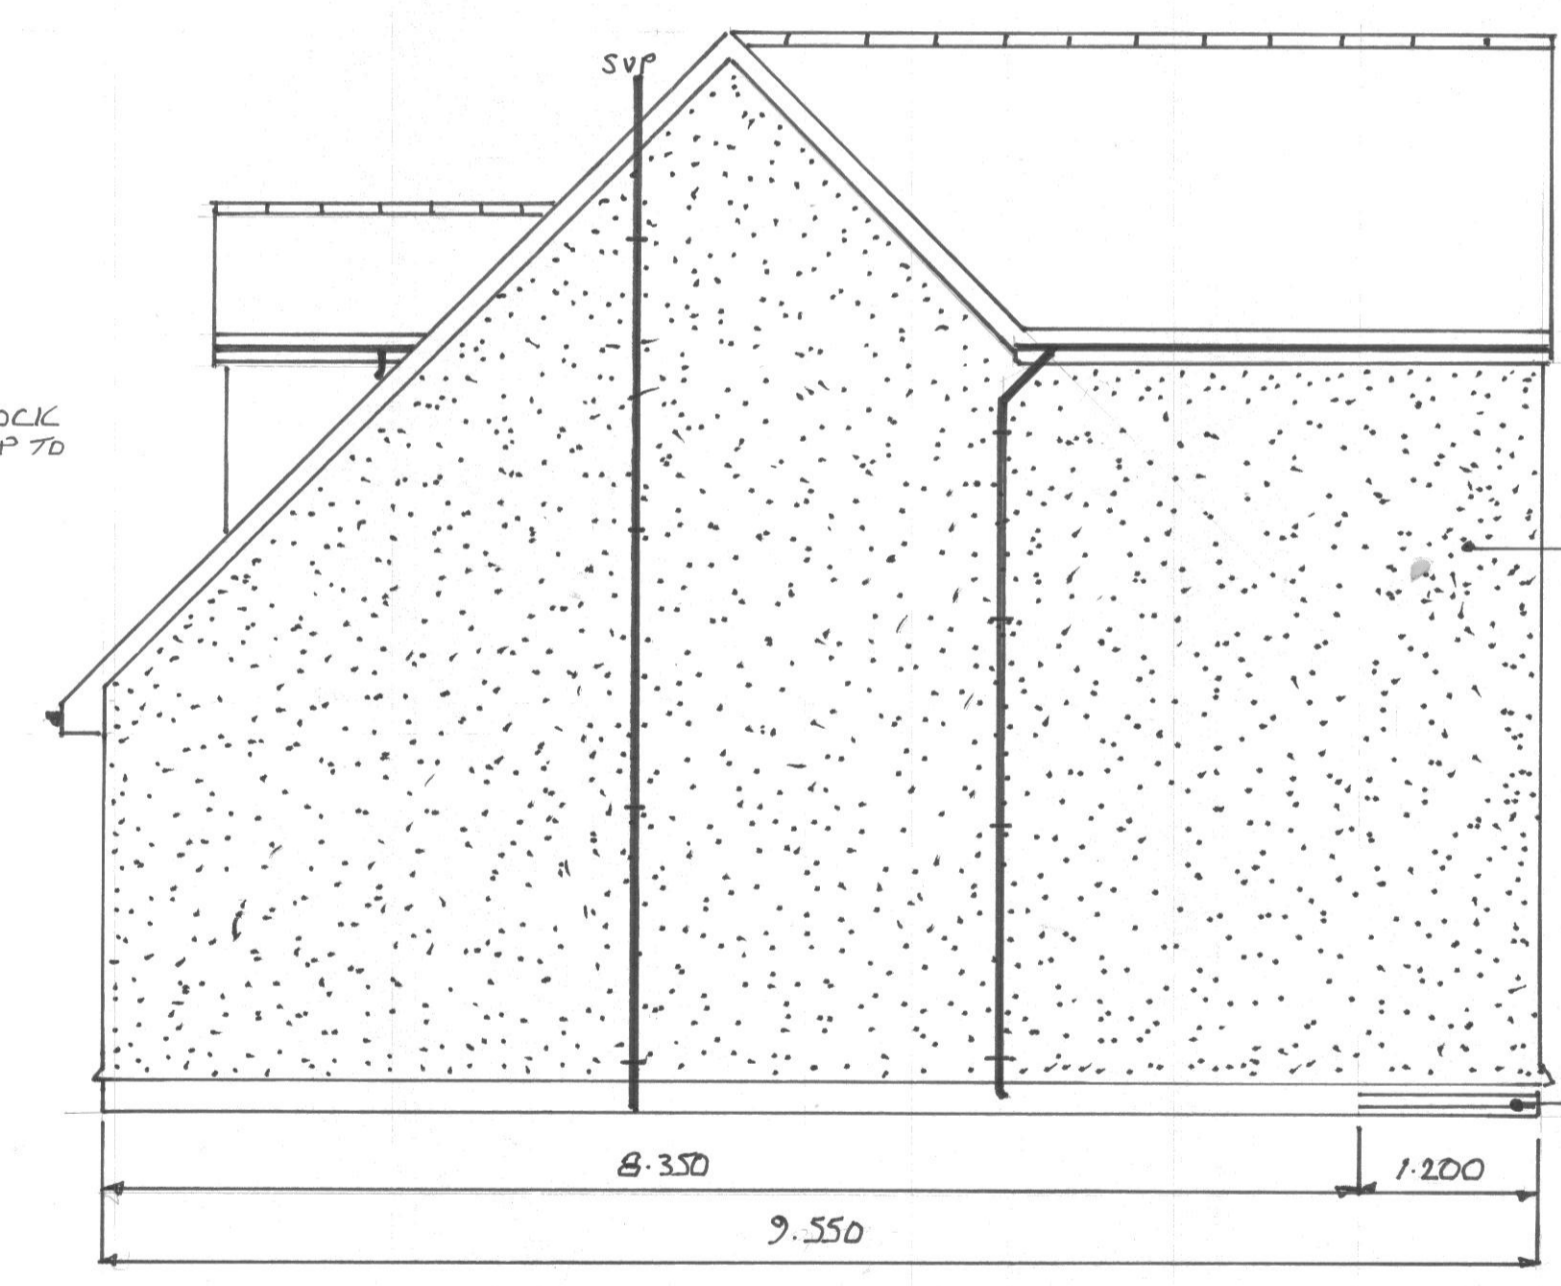

PROPOSED SIDE ELEVATION A


NEW BLOCKWORK WITH CAVITY TAKEN UP TO FORM OUTRIGGER

MATCHING OR SIMILAR FACE BRICK UP TO DPC

*NOTE:- CHECK EXISTING CAVITY @ 65mm FOAM FILL IF NO INSULATION

ROOM SIZES MAX	
FAMILY / KITCHEN DINING	14.0 x 3.7
LOUNGE	5.5 x 5.0
STUDY	2.9 x 2.7
SITTING ROOM	4.2 x 3.9
UTILITY	3.6 x 1.8

SEE SEPERATE SPECIFICATION NOTES

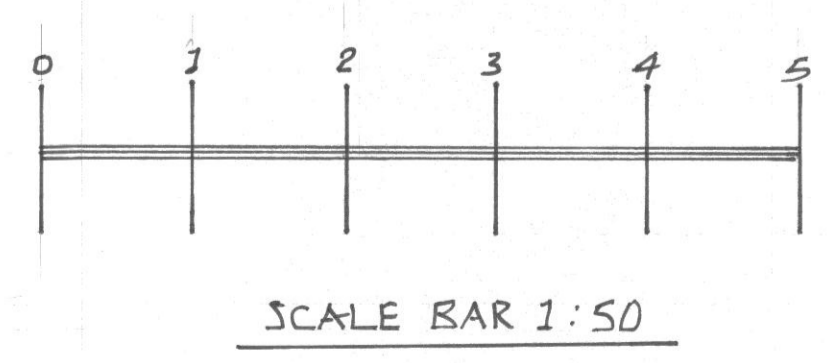

NEIL JONES	DWG N°1692	SCALE 1:50	JULY 2023
PROPOSED EXTENSIONS WITH DORMERS & REFURBISHMENT			
SUSAN LOPPY ARDCOR PRESCOT ROAD MELLING L31 1AN			