

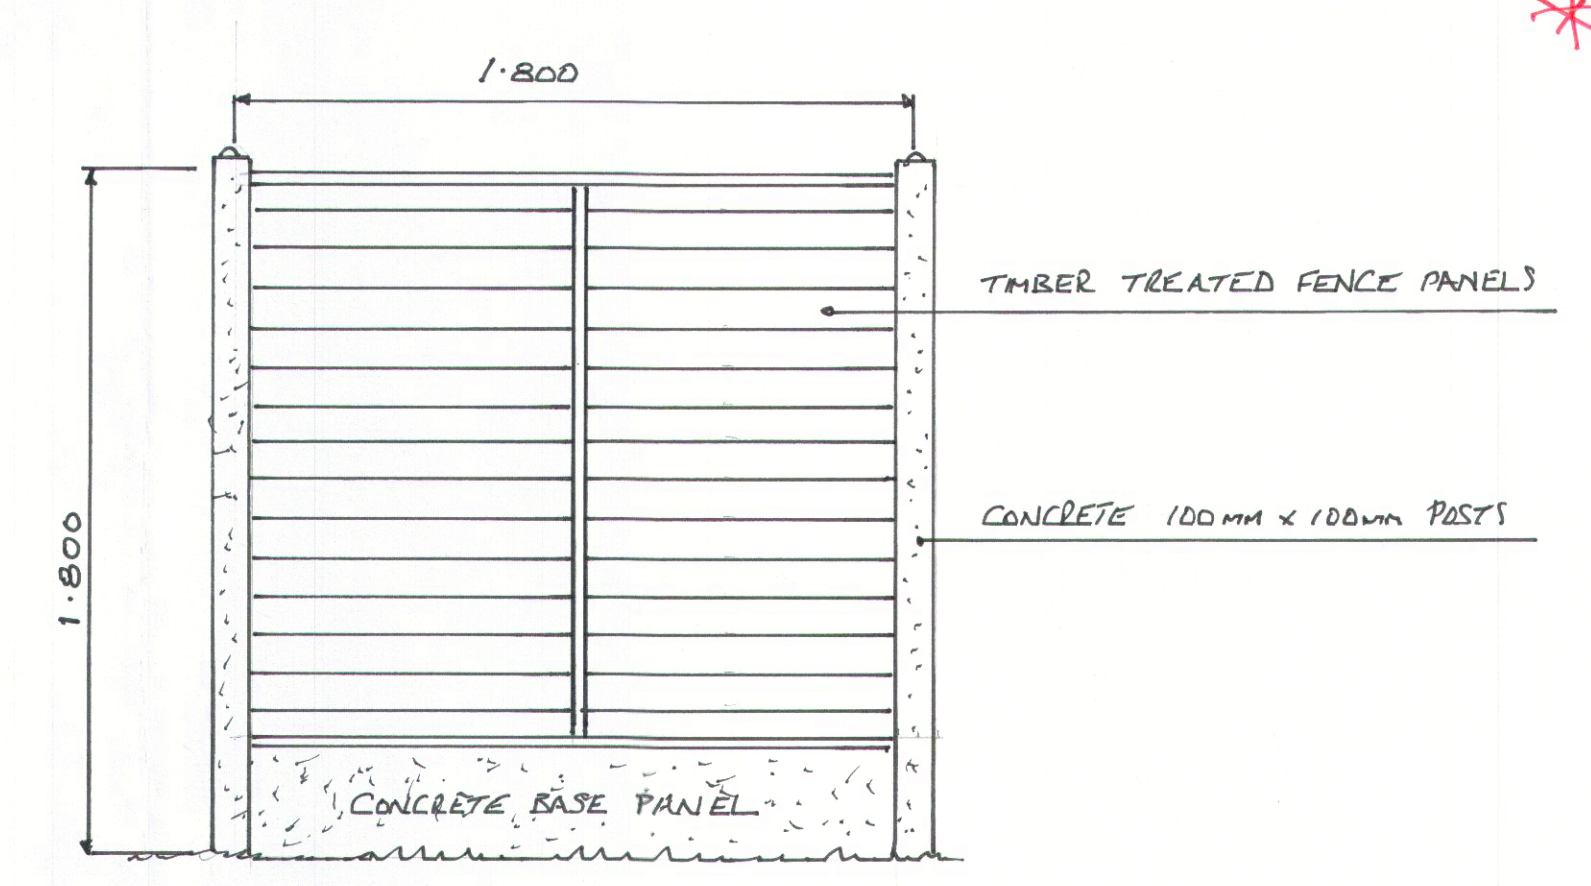


**NOTE**  
 ADDITIONAL INFORMATION TO ACCOMPANY A.B.C - 1692 JULY 2023 - PROPOSED EXTENSIONS & REFURBISHMENT DC / 2023 / 02065 (2).  
 THE EXISTING SITE BLOCK PLAN IS OUTLINED IN RED SHOWING THE PROPOSED EXTENSIONAL WORK ( FILLED IN RED ).  
 THE PROPOSED SITE BLOCK PLAN SHOWS THE REDEVELOPMENT OF THE BUNGALOW WITH THE PLOT OUTLINED IN RED ( EXTENSIONS FILLED IN RED ).  
 THIS ALSO SHOWS THE PROPOSAL FOR FOUR NEW DWELLINGS THE EXISTING BUNGALOW ALREADY HAS BOUNDARY FENCING ANY NEW FENCING WOULD BE ON THE NEW DWELLING PLOTS AS SHOWN MARKED (F)

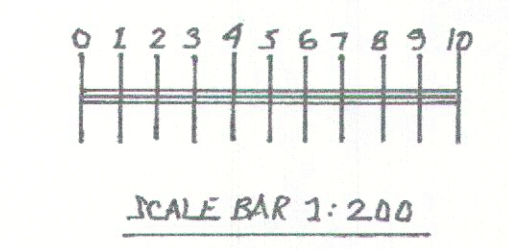

NOTE:- EXISTING ARBOCHAR BUNGALOW HAS BOUNDARY FENCING ON REAR & SIDES AS PER DIAGRAM

FENCING AT REAR GARDEN TO BE 1.8M HIGH - CONCRETE POSTS WITH CONCRETE BASE PANEL @ 300MM HIGH  
 TIMBER TREATED WANEY FENCE PANELS  
 FENCING AT FRONT ELEVATION DIVIDING PLOTS TO BE 900MM HIGH  
 PLOT 1 SIDE FENCE PANEL TO BE 1.8M HIGH TO FRONT ELEVATION THEN 300MM HIGH ROUND TO FRONT GARDEN

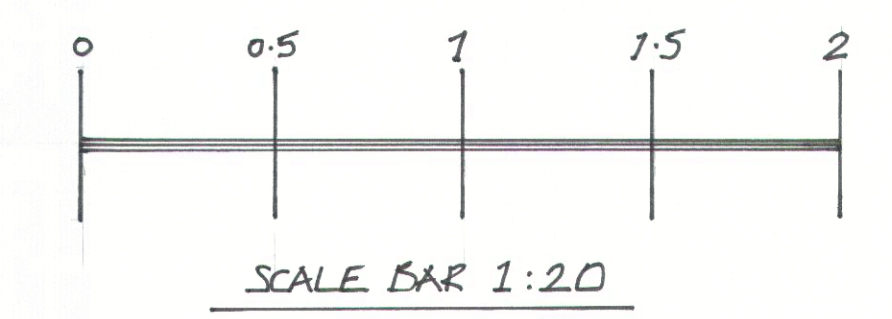

SCALE 1:20

NEIL JONES	DWG NO 1692	SCALE 1:200	DEC 2023
PROPOSED EXTENSIONS WITH REFURBISHMENT			
SUSAN LOPPY ARROCHAR PRESCOT ROAD MELLING L31 IAN			

(D)