


PROPOSED REAR ELEVATION


NEW MARLEY MODERN CONCRETE GREY ROOF TILES TO MAIN ROOF WITH 268mm x 168mm WALL FINING MATCHING TILES TO DORMERS

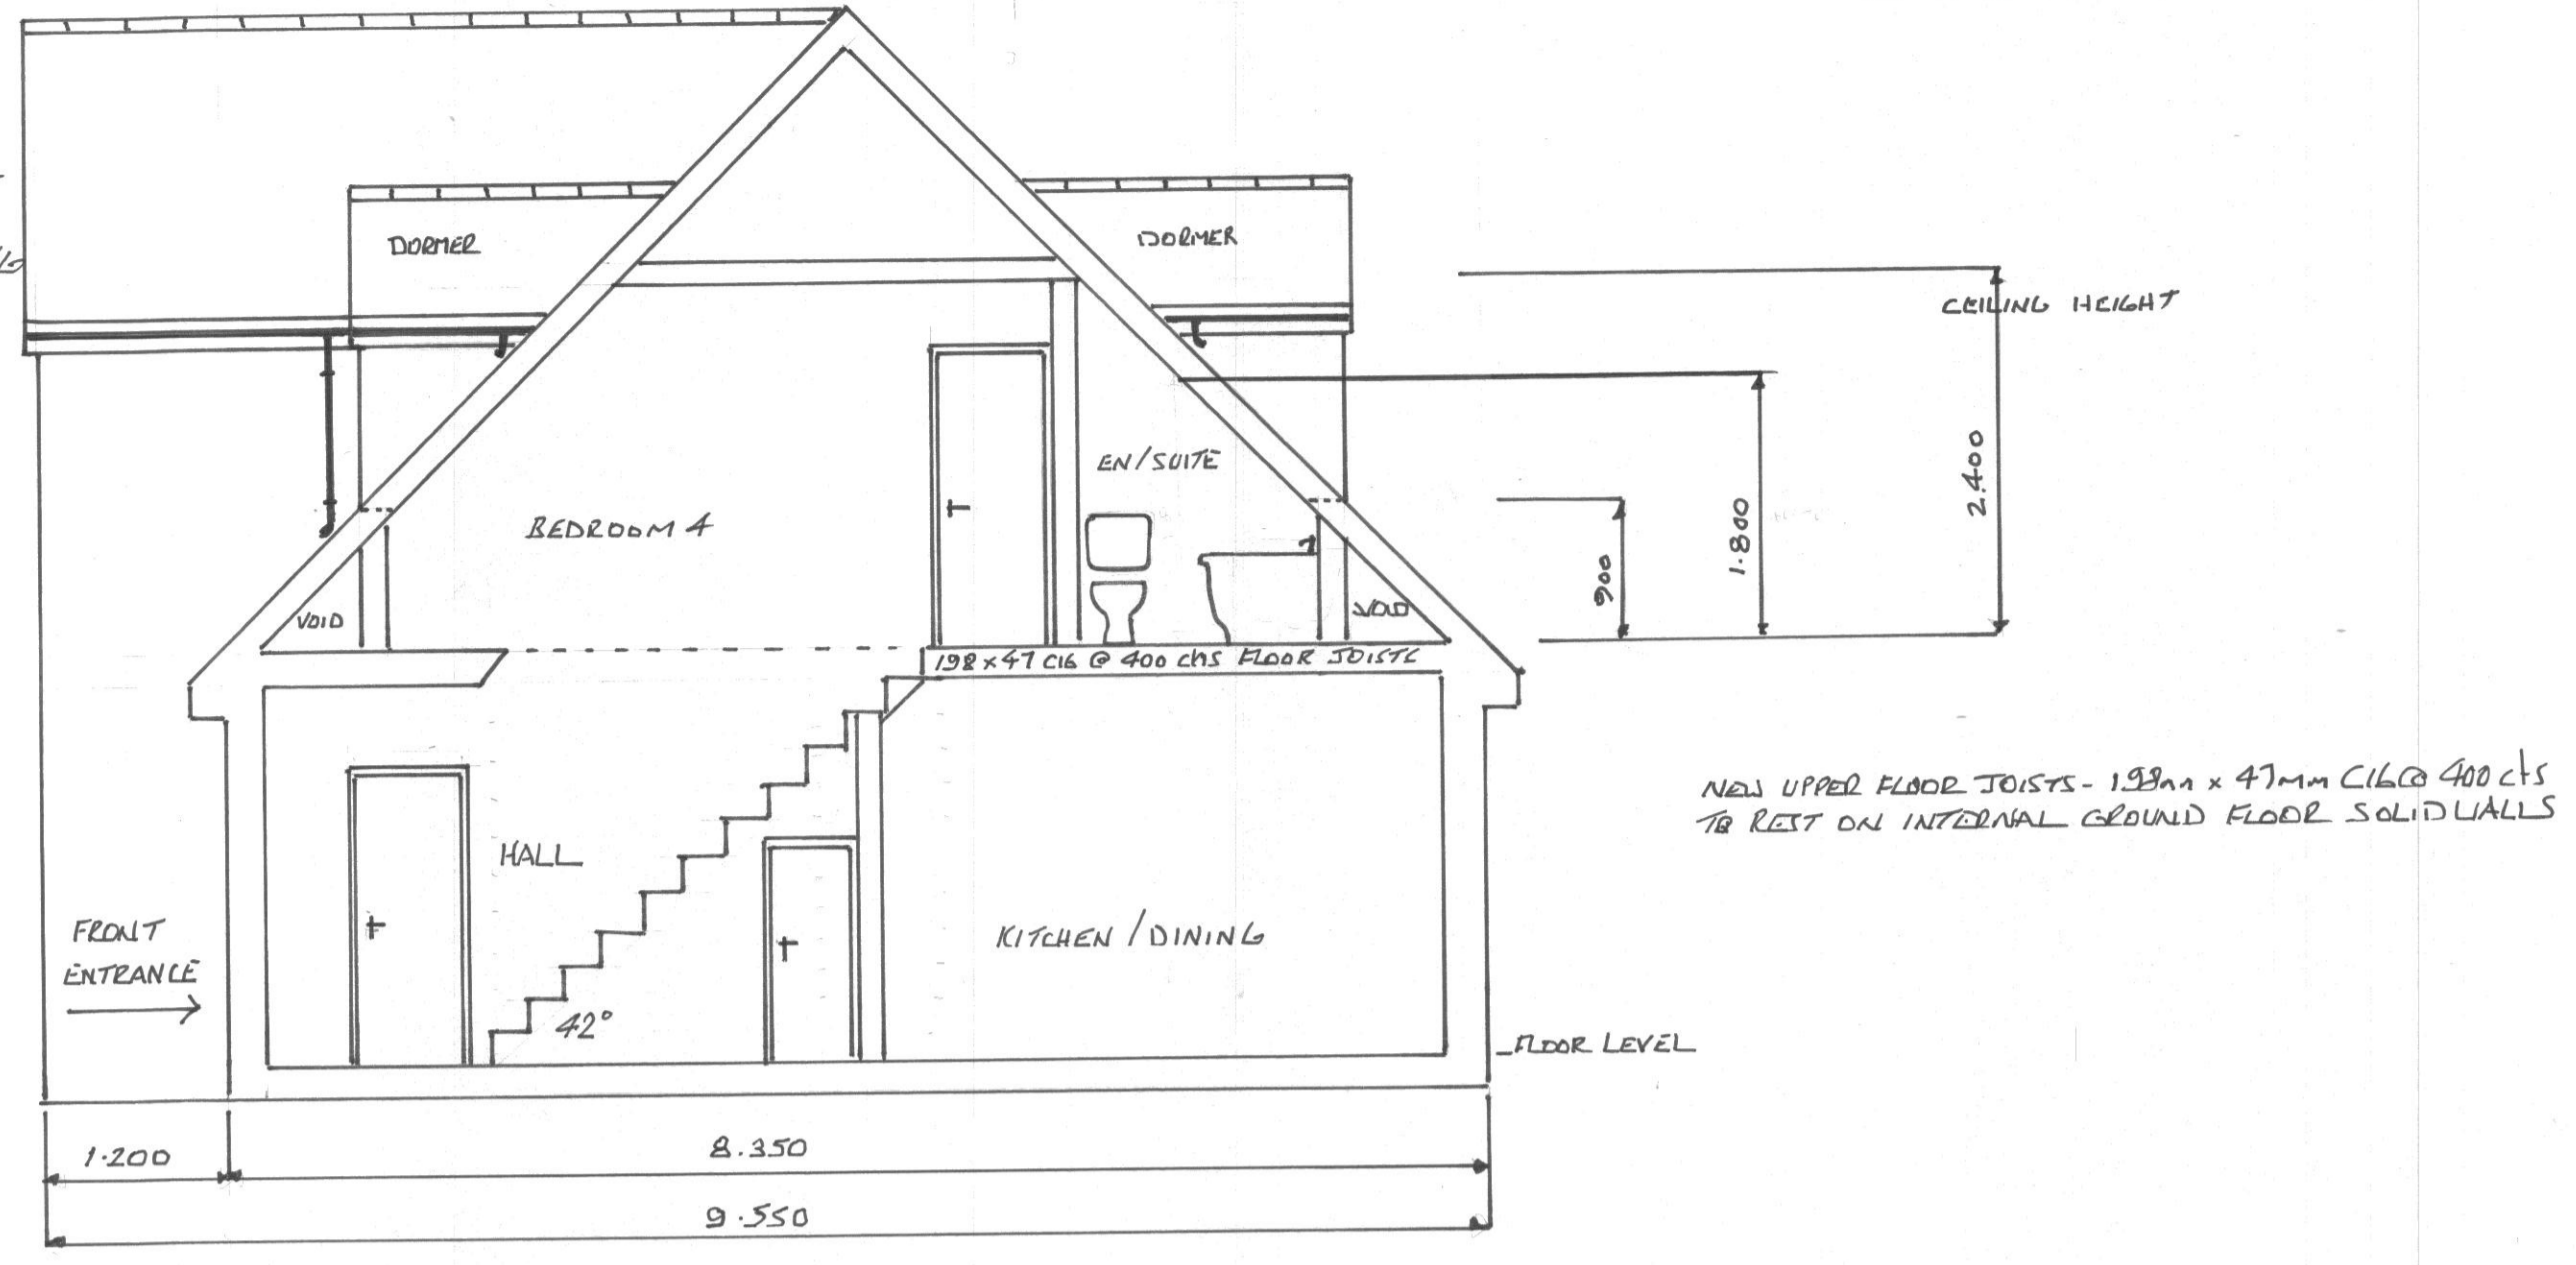

PROPOSED SIDE ELEVATION B WITH CROSS SECTION

INTERNAL WALLS TO BE INSULATED BETWEEN STUDS


SEE SEPERATE SPECIFICATION NOTES

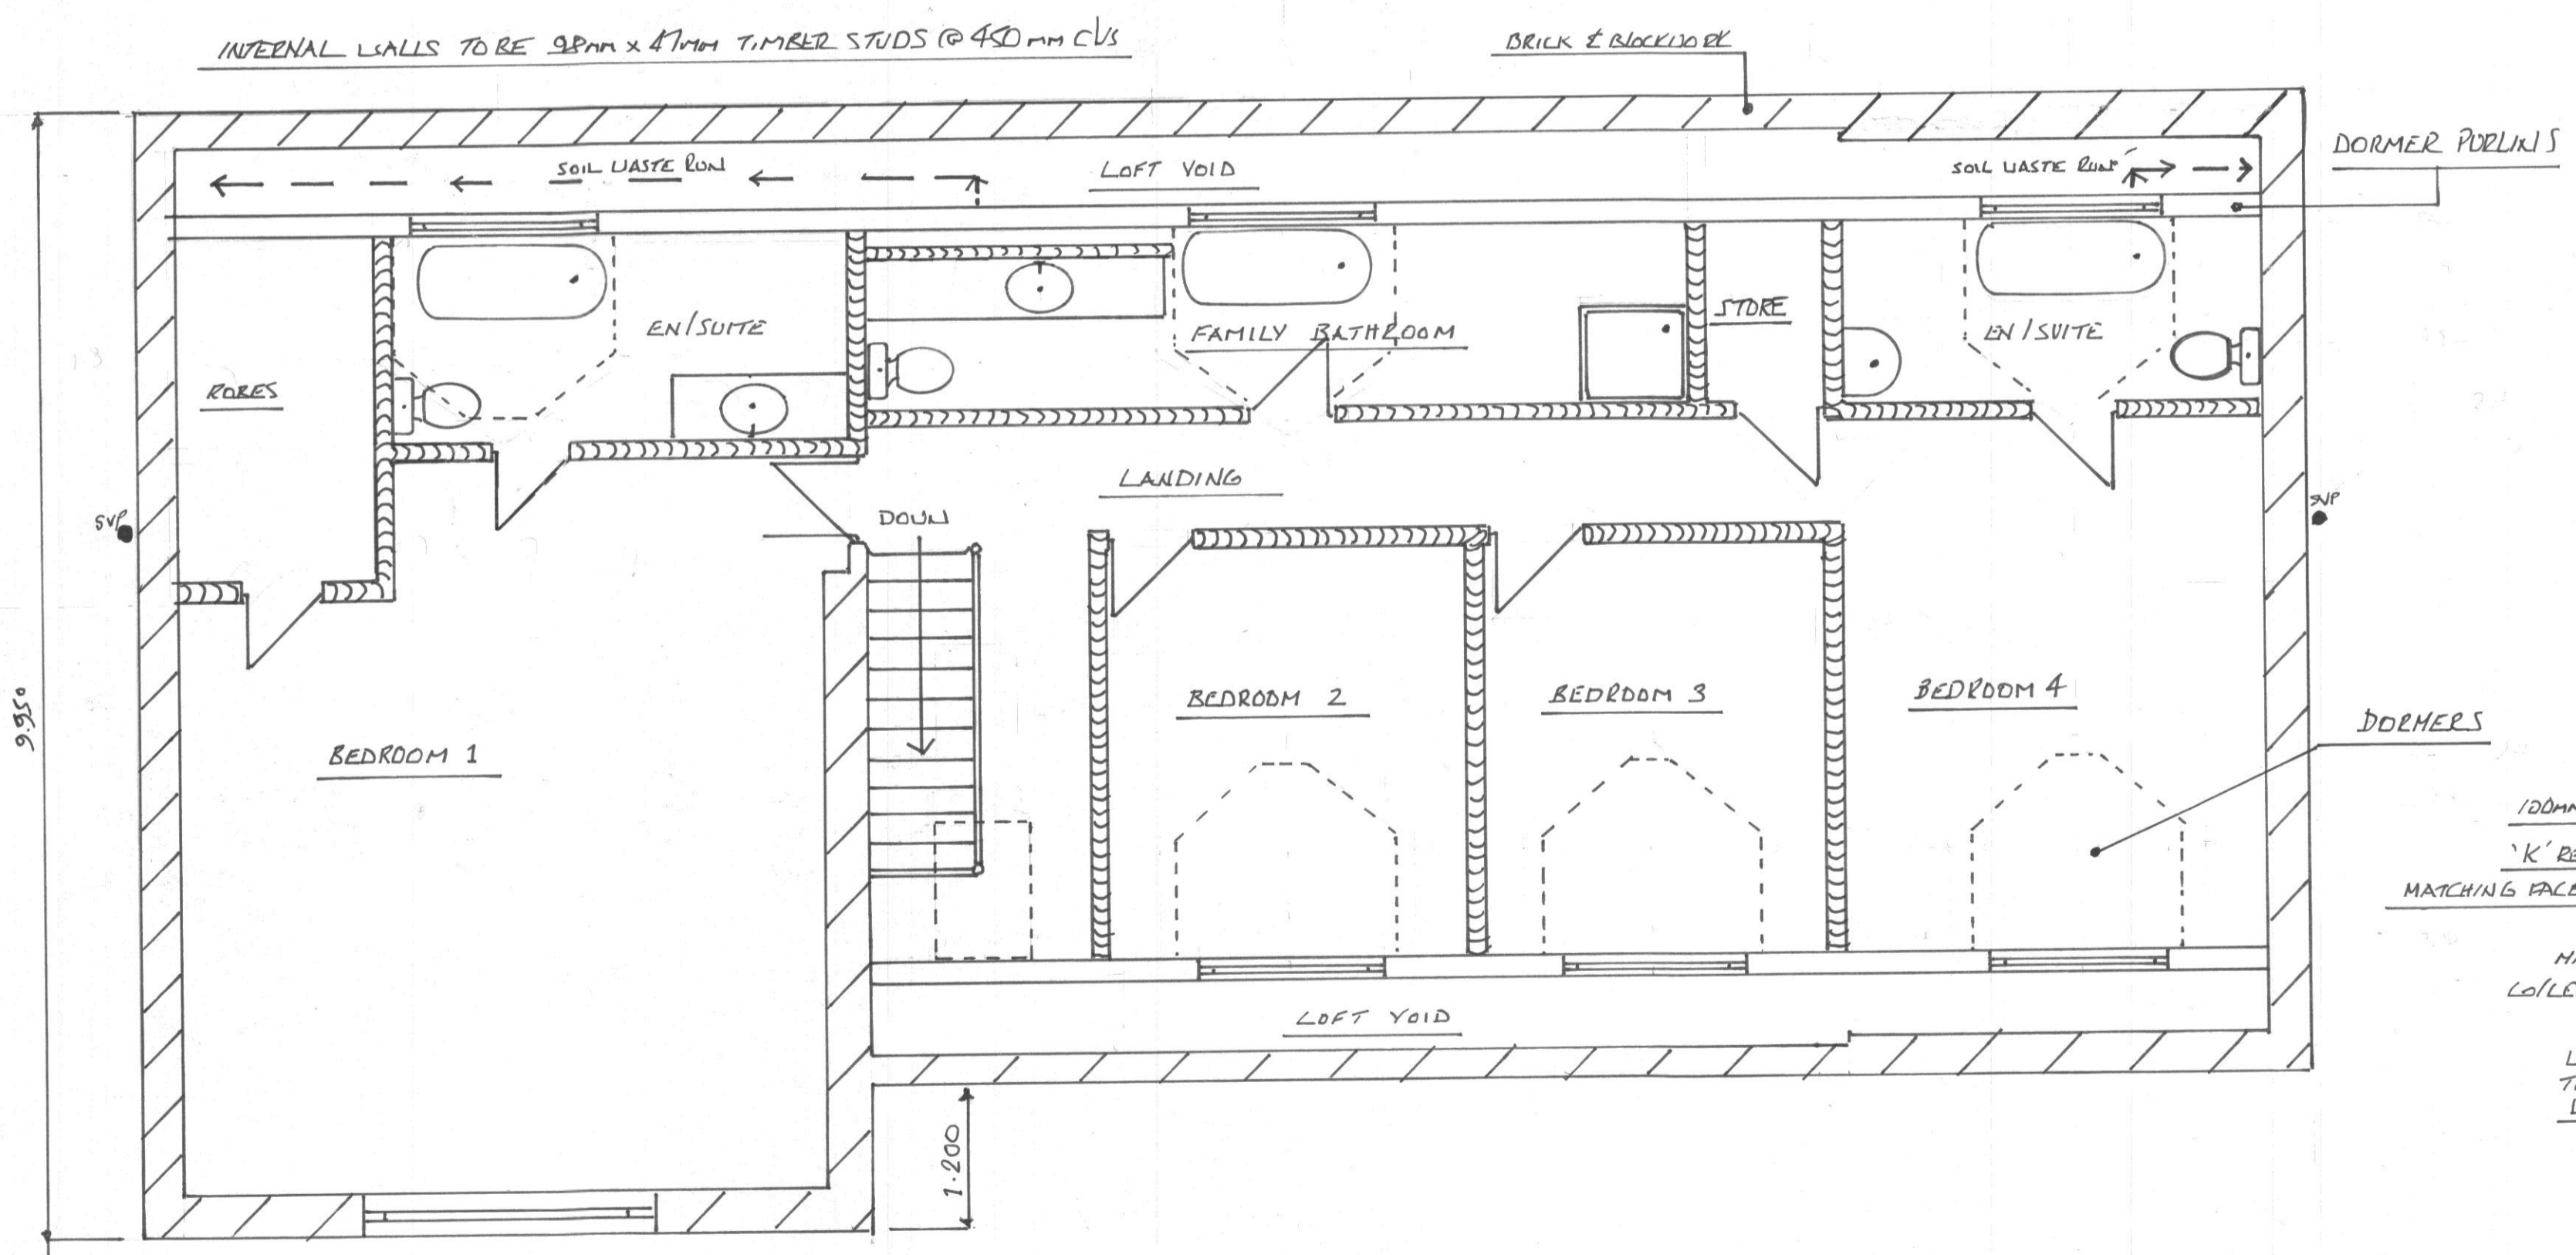


PROPOSED FIRST FLOOR PLAN

**BEDROOM SIZES MAX**


BEDROOM 1	5.5 x 6.2 + ROBES & EN/SUITE
BEDROOM 2	3.0 x 3.5
BEDROOM 3	2.9 x 3.5
BEDROOM 4	3.6 x 4.5 + EN/SUITE

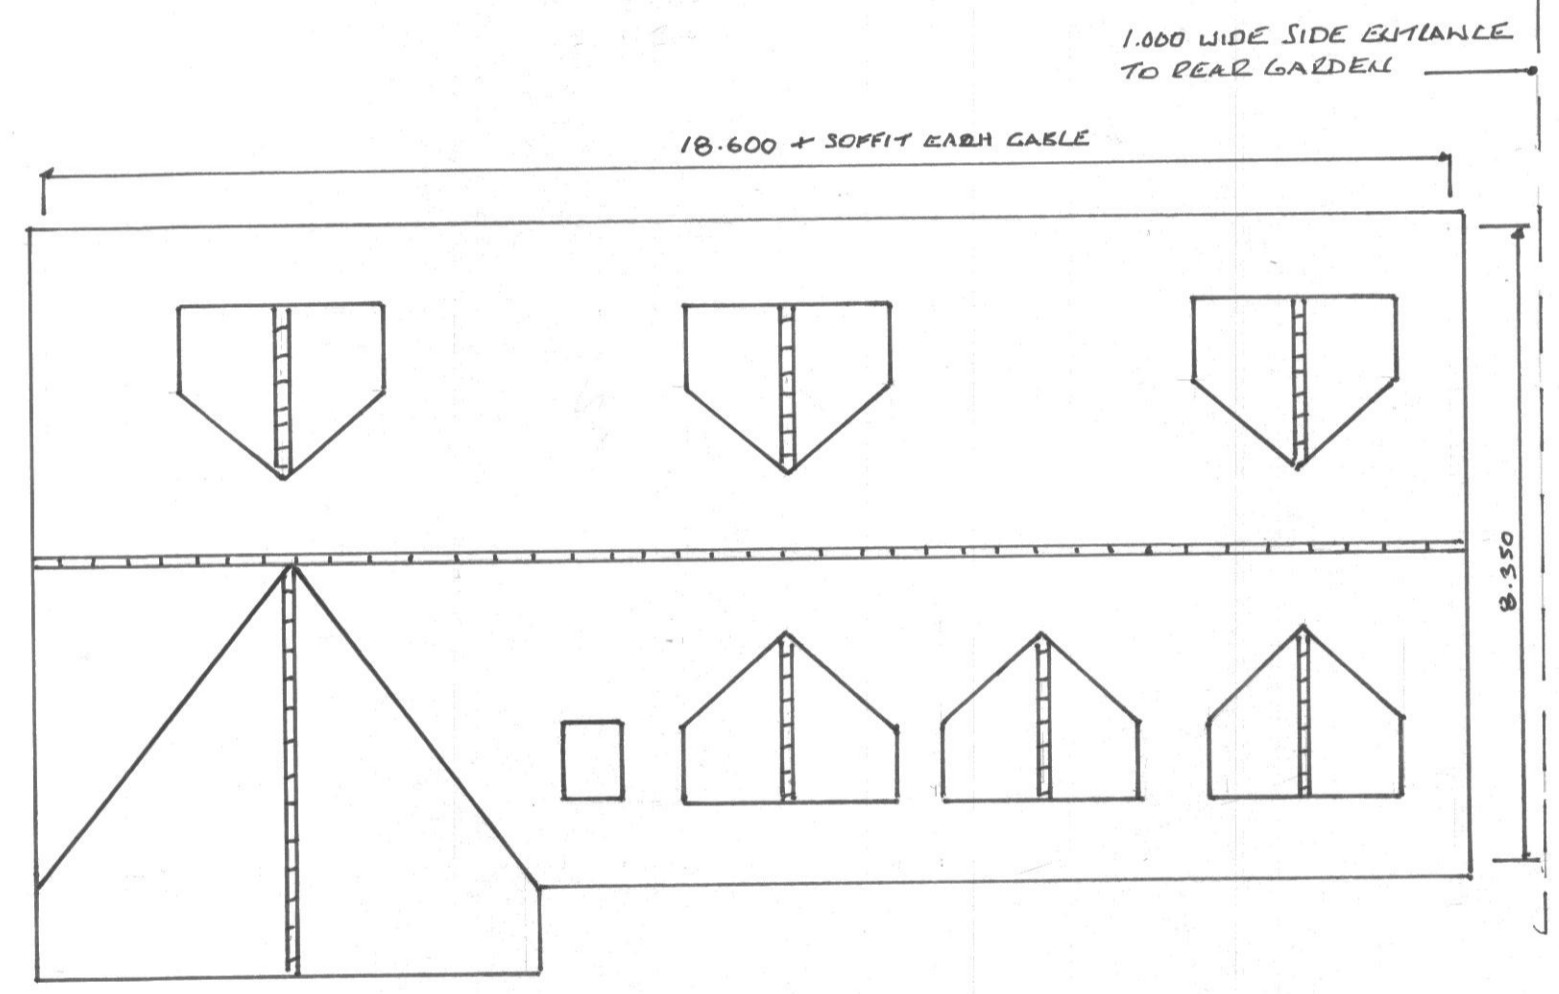




PROPOSED ROOF DETAIL SCALE 1:100

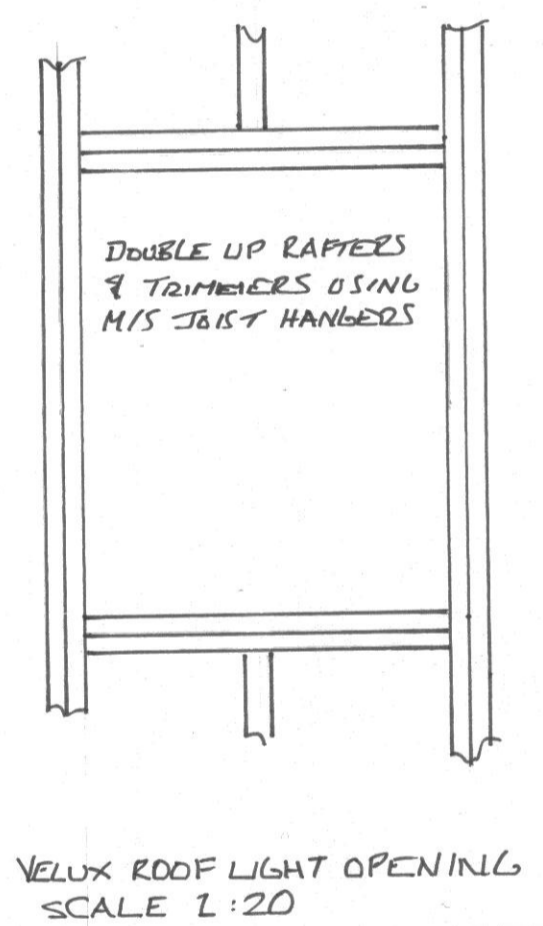

VELUX ROOF LIGHT OPENING SCALE 1:20

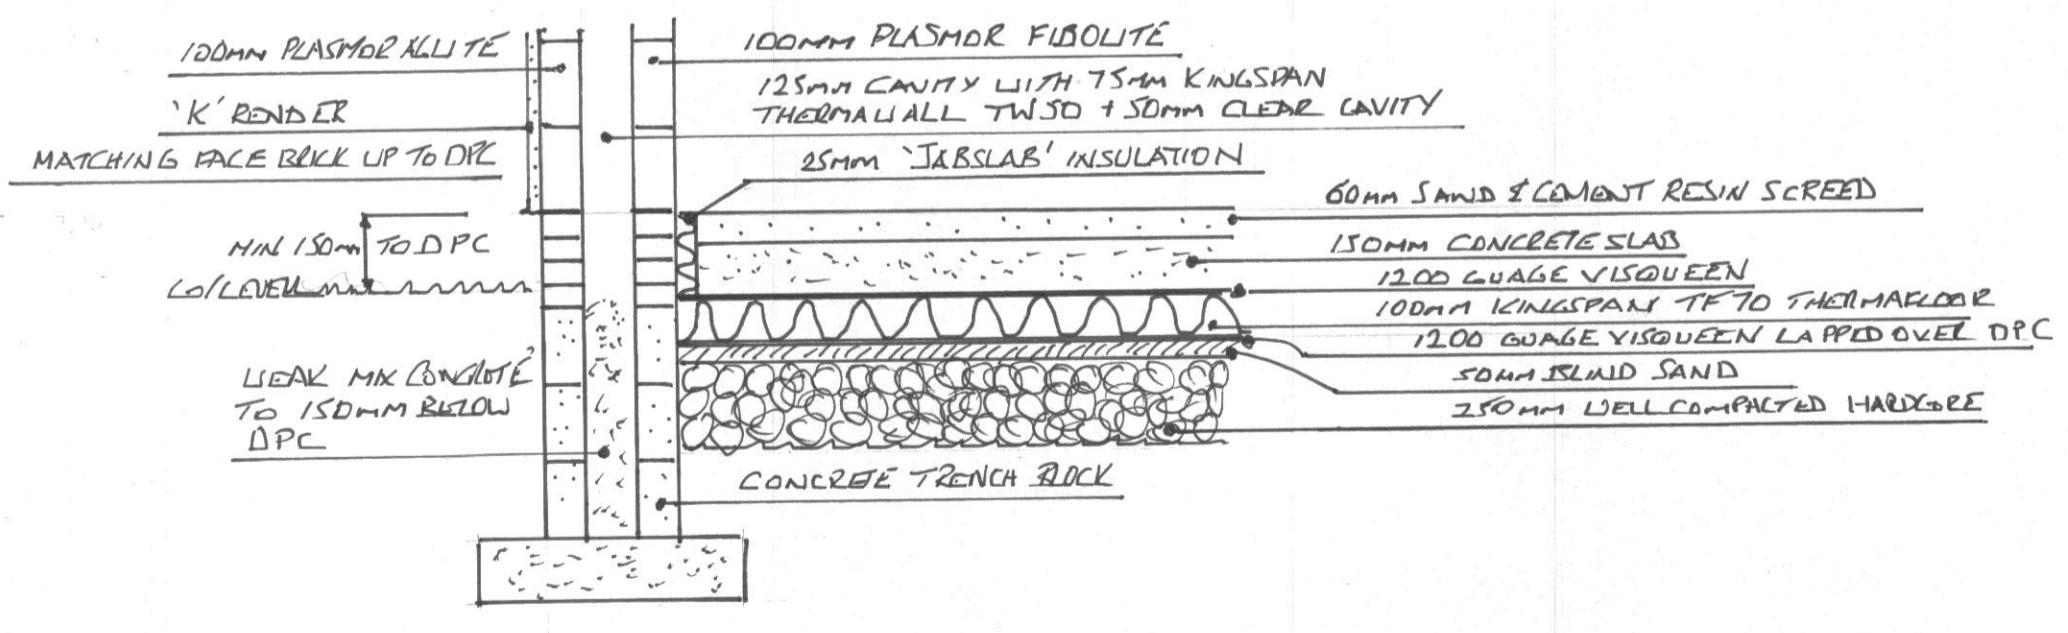

FOUNDATIONS SCALE 1:20

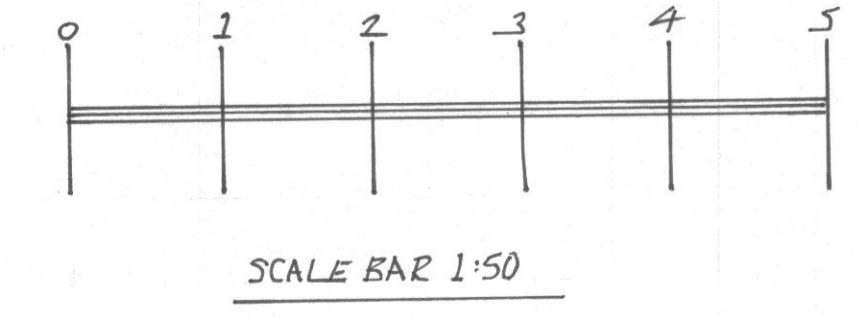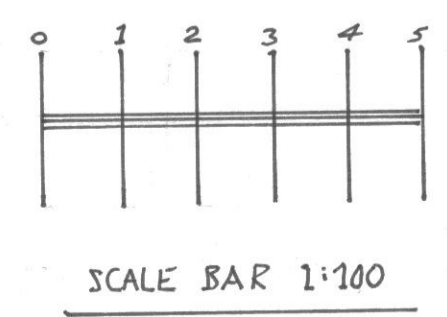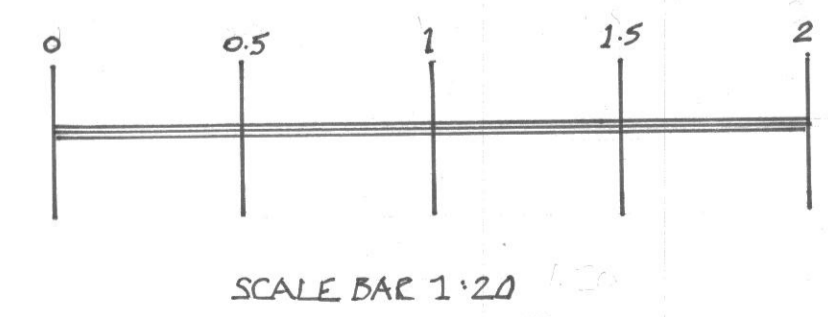

NEIL JONES DUG N° 1692 SCALE 1:50-1:100-1:20 JULY 2023  
 PROPOSED EXTENSIONS WITH DORMERS & REFURBISHMENT  
 SUSAN LOPPY  
 'ARROCHAR'  
 PRESCOT ROAD  
 MELLING  
 L31 1AN

