



1 - GROUND FLOOR PLAN

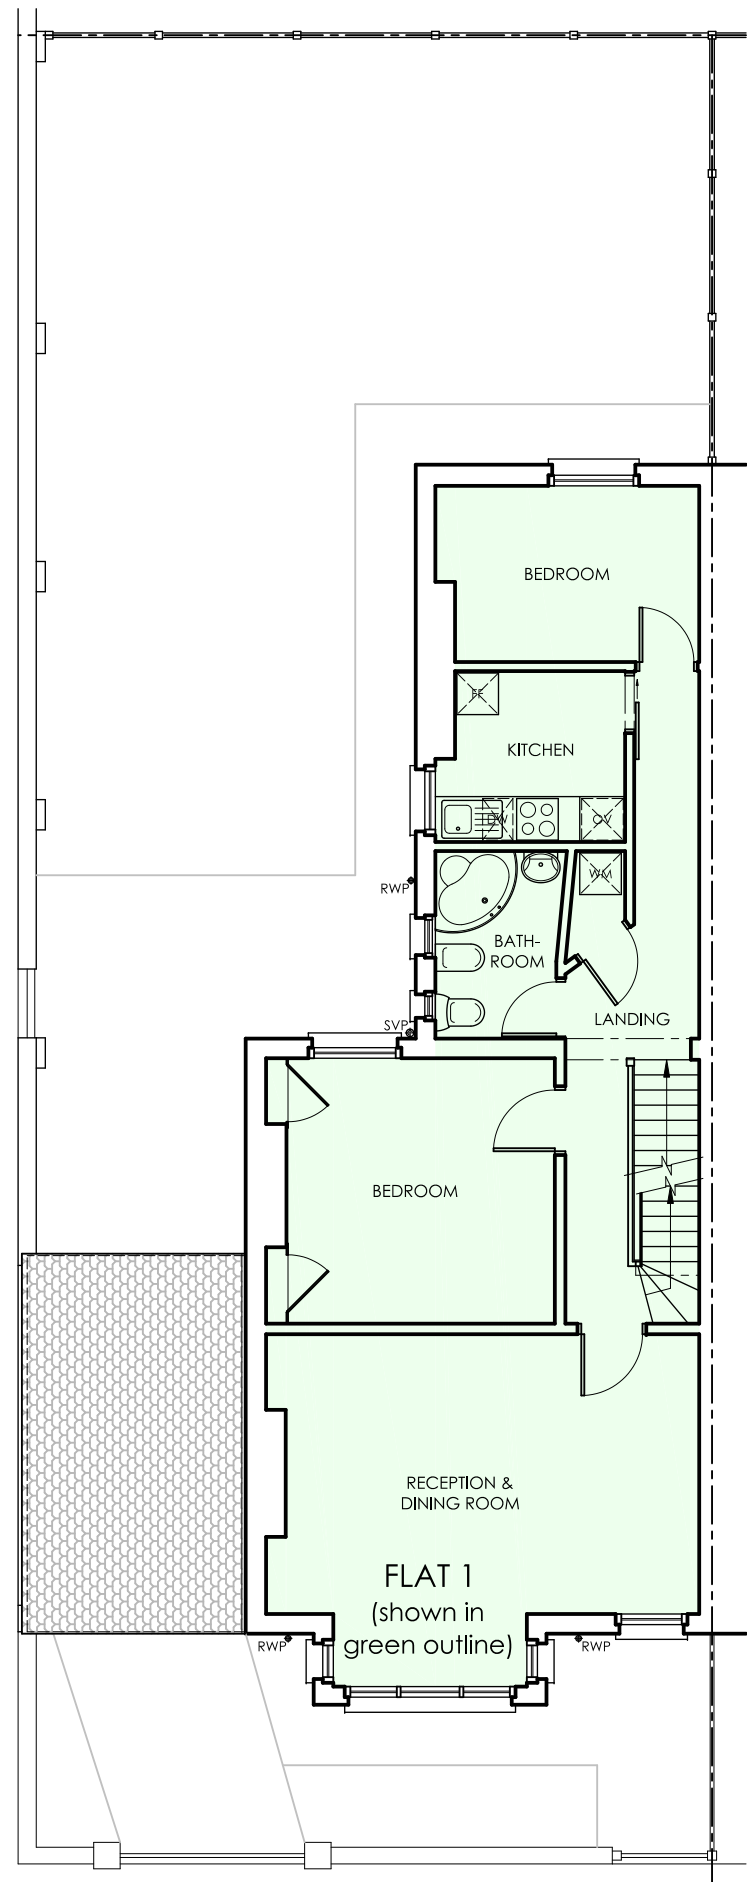

2 - FIRST FLOOR PLAN

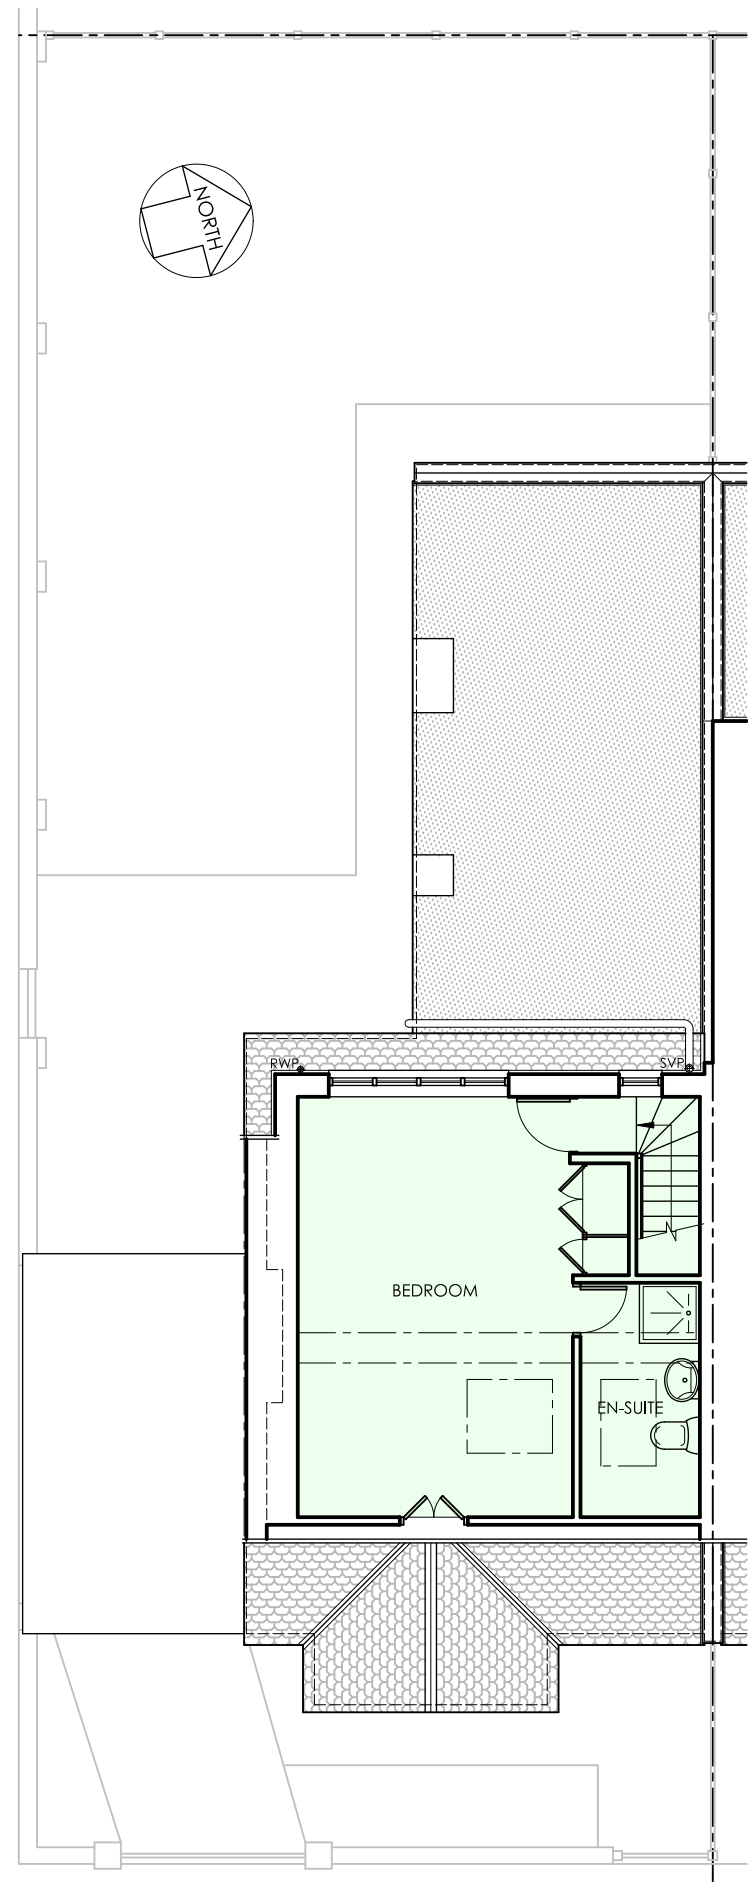

3 - LOFT FLOOR PLAN

Status
EXISTING DRAWING

NOTES:
Copyright of this drawing remains the property of Jack Cruickshank Architects and should not be reproduced in full or parts or re-issued without written permission from Jack Cruickshank Architects

These drawings must be read in conjunction with the structural engineers drawings & details, and with all other consultants, sub-contractor and specialist's drawings & details.

All dimensions are in millimetres, unless stated otherwise.

All dimensions must be checked on site, and any discrepancies verified with the architect.

Contractors & Sub-Contractors to only use specified and site dimensions for manufacture or construction purposes; any discrepancies to be brought to the architects attention immediately.

Any discrepancies between the drawings, details and specification must be reported to the architect immediately before work is put in hand.

If in doubt please ask.

All works to be carried out in full accordance with current Building Regulations, British Standards and all Health & Safety Regulations

Rev	Date	Description

Site address
**43 RUSTHALL AVENUE
LONDON
W4 1BN**

Job Title
**RE-CONVERSION, WITH
REAR EXTENSION &
INTERNAL ALTERATIONS**

Drawing
FLOOR PLANS - EXISTING

Jack Cruickshank Architects
The Courtyard, 4 Evelyn Road
Chiswick, London W4 5JL
T: 020 8742 7213
E:jca@jcarch.co.uk

Scale	1:100	Size	A3
Date	11/2023	Dwn By	HB

Drg No.	MMW/1/X1	Rev.	.
---------	----------	------	---